




**1 Lower Ground Floor**  
Scale - 1 : 50

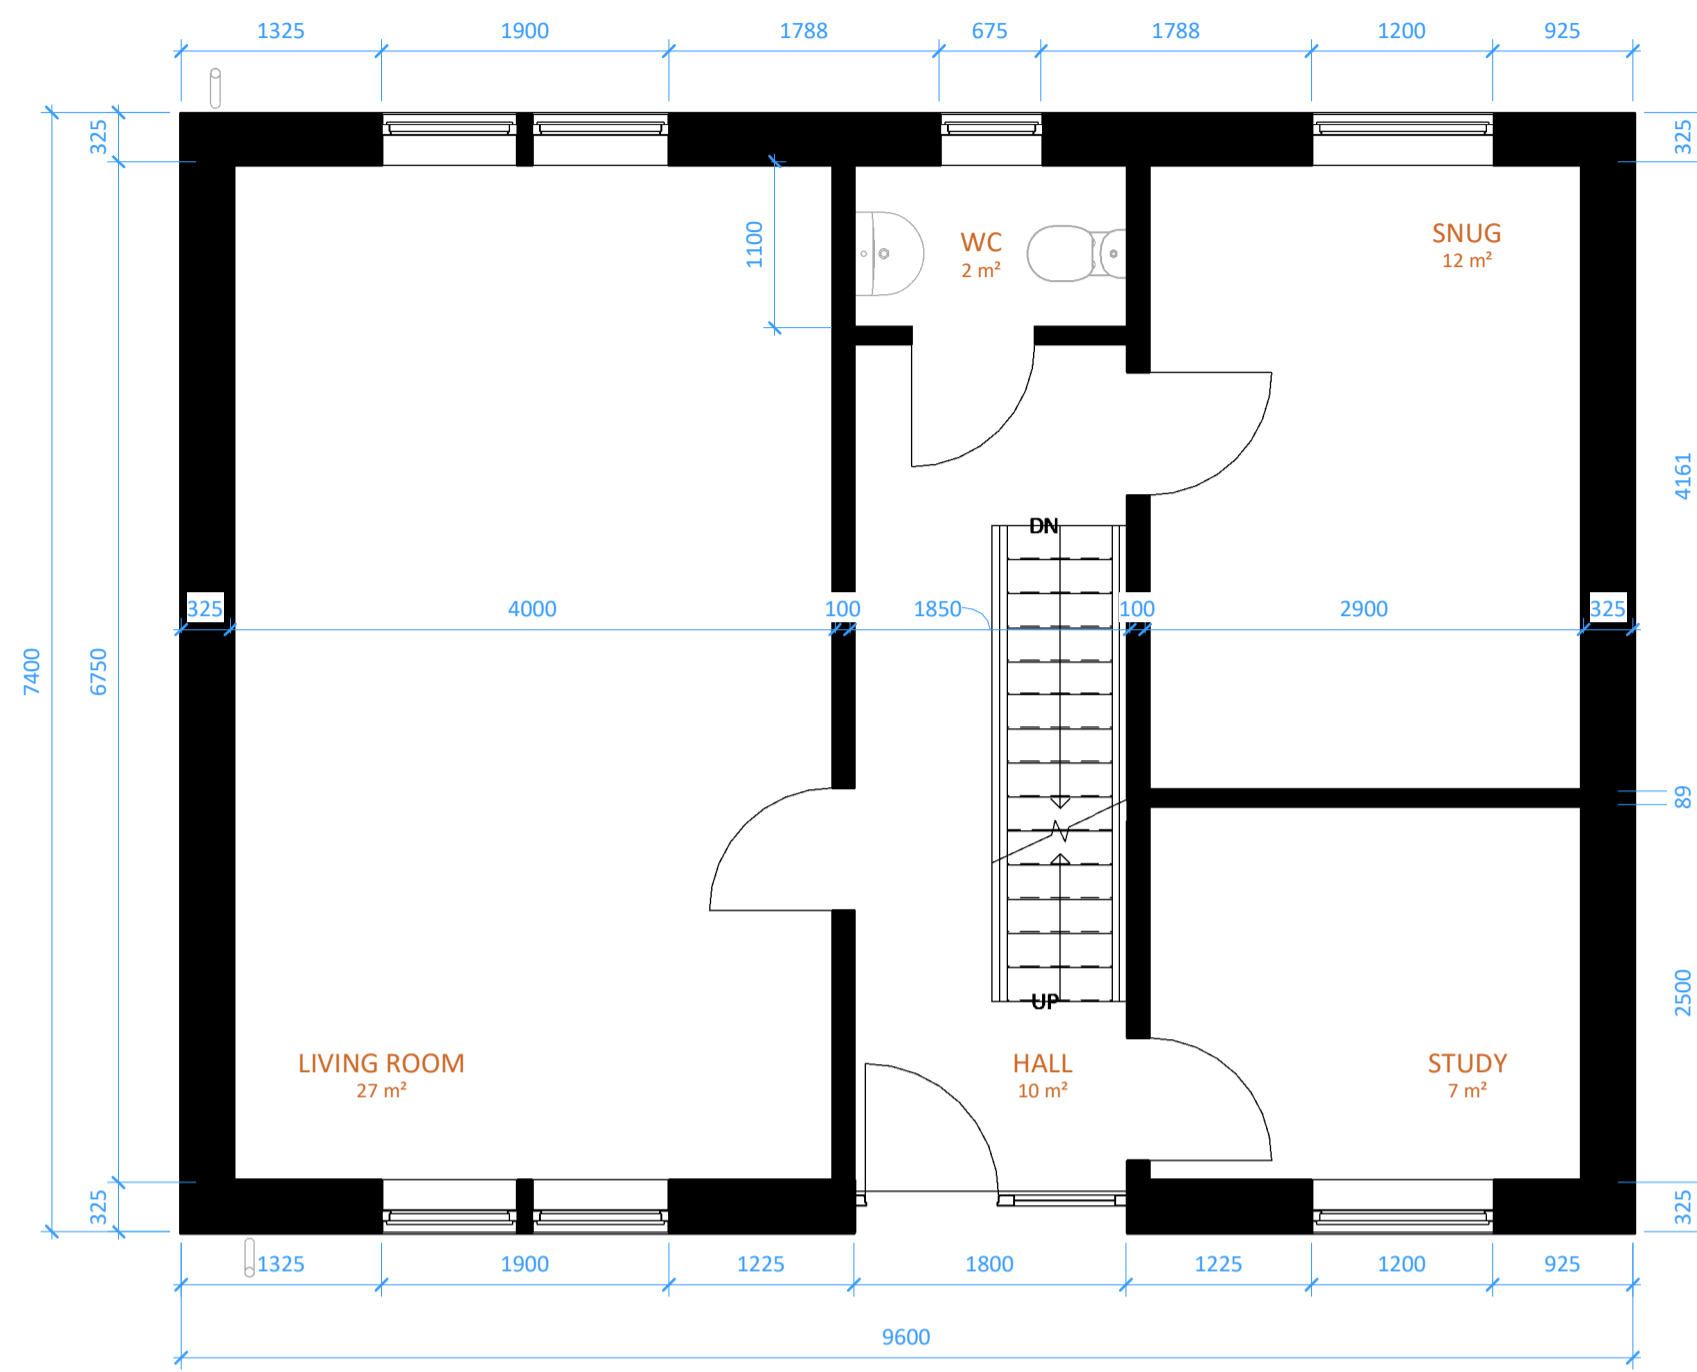


**2 Upper Ground Floor**  
Scale - 1 : 50

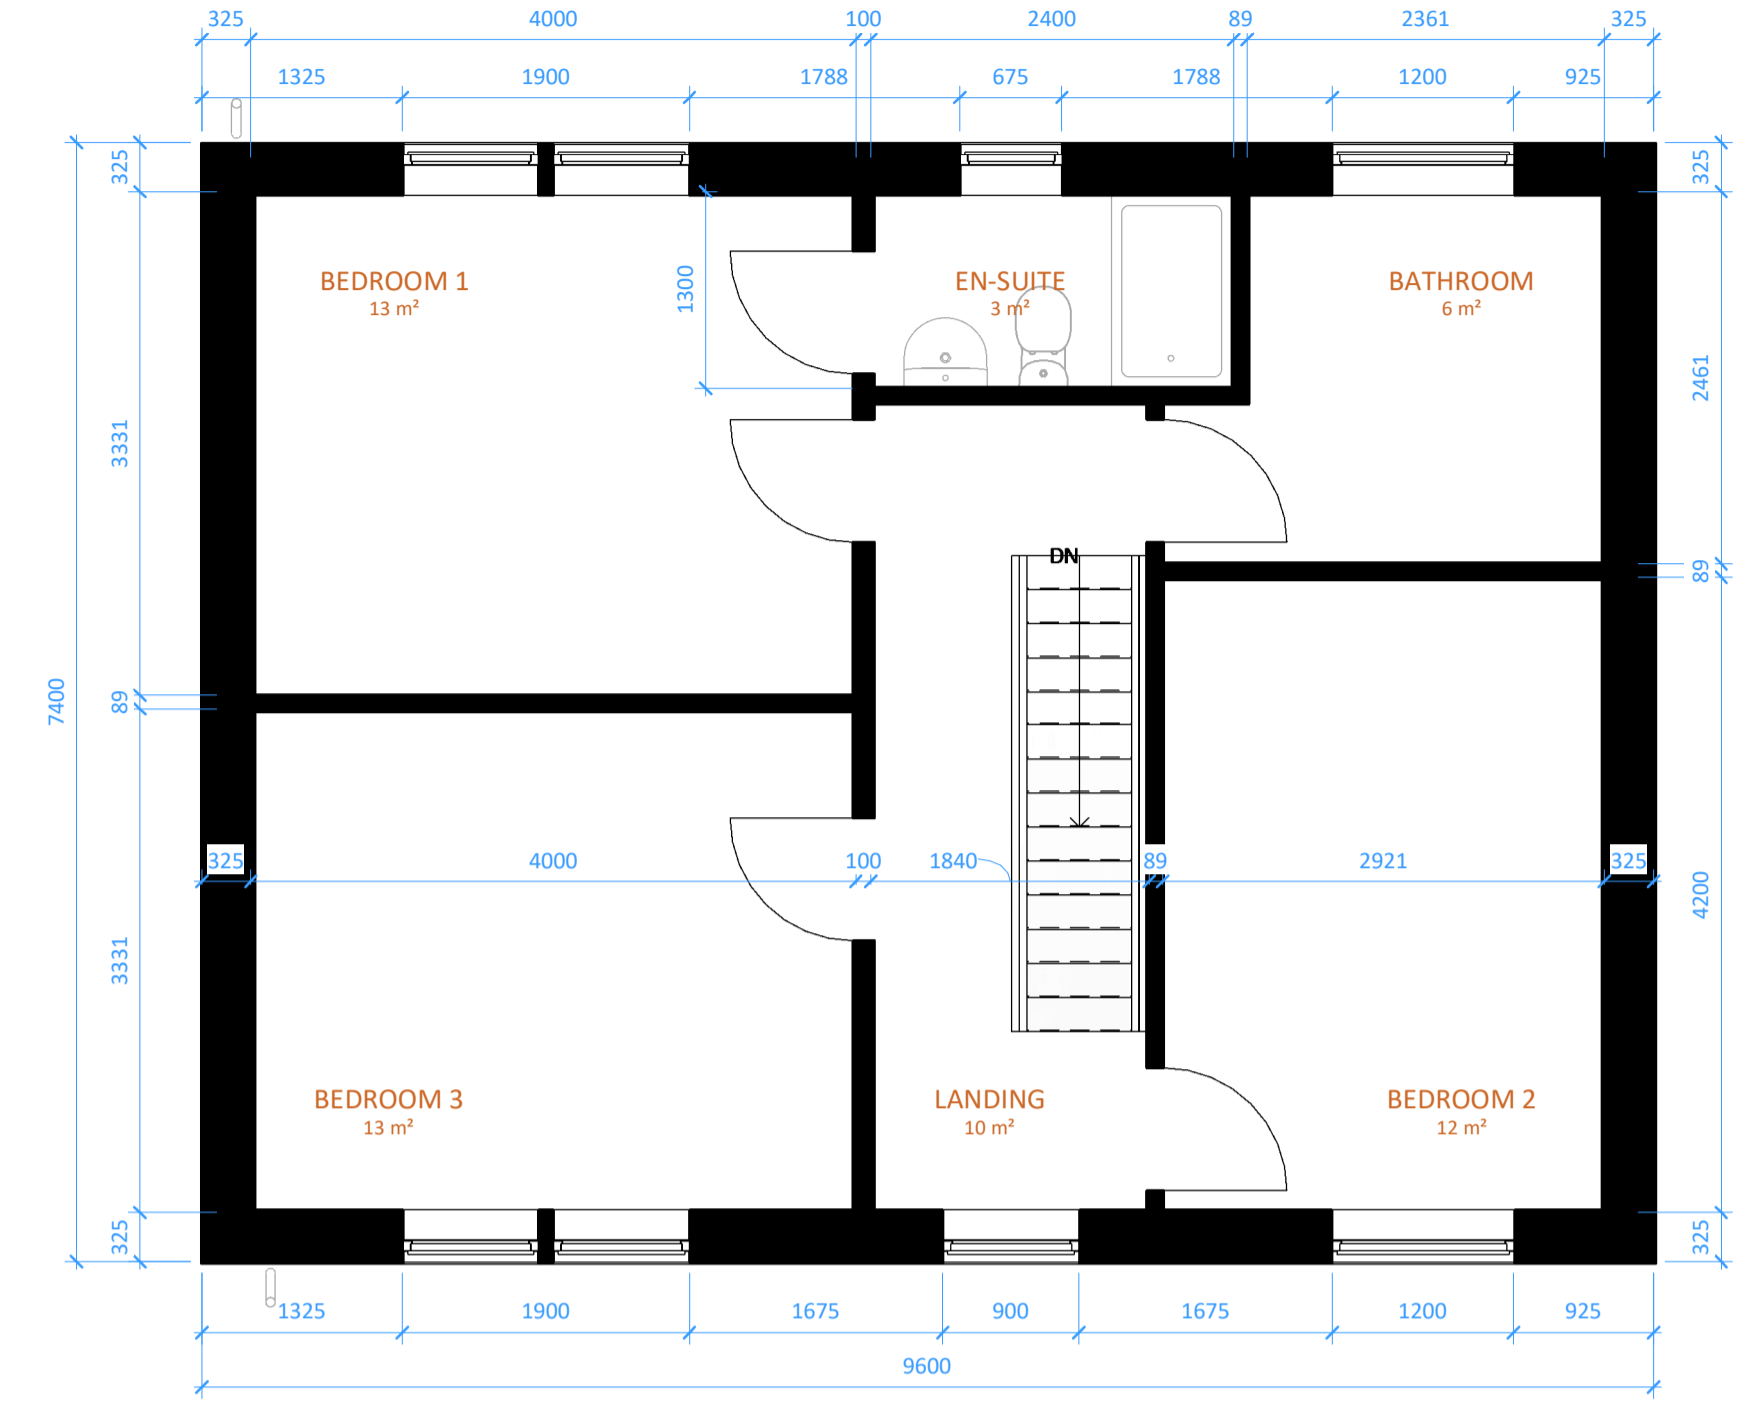

**3 First Floor**  
Scale - 1 : 50

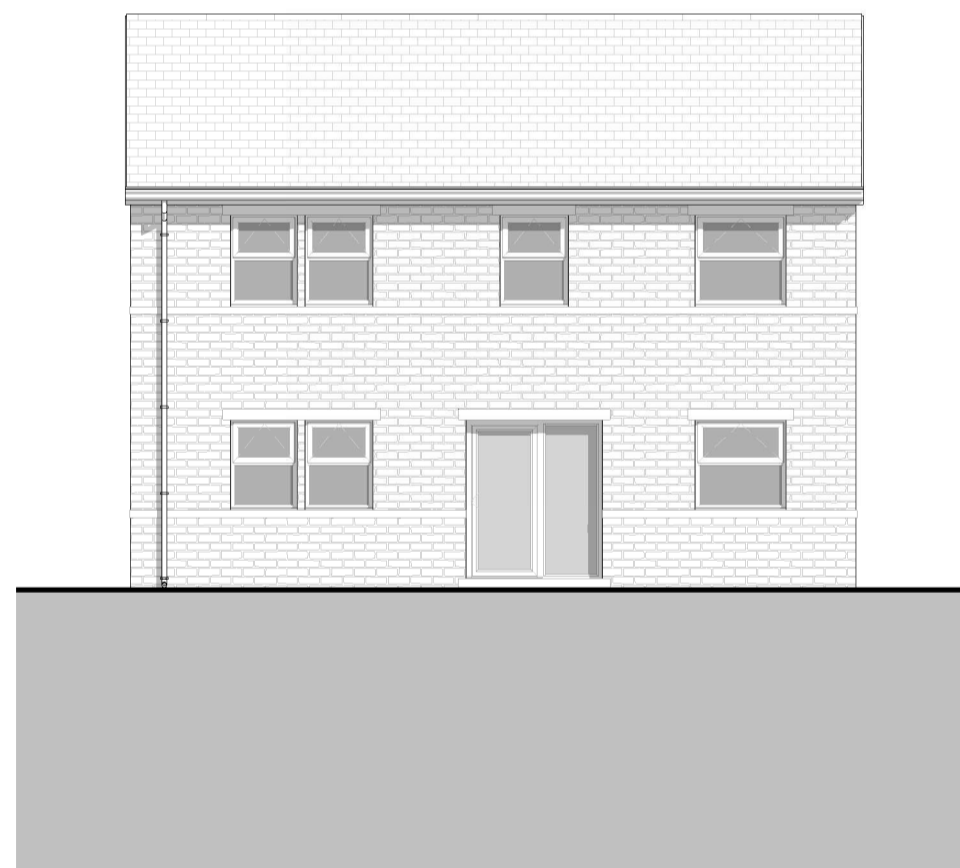


**4 North Elevation**  
Scale - 1 : 100

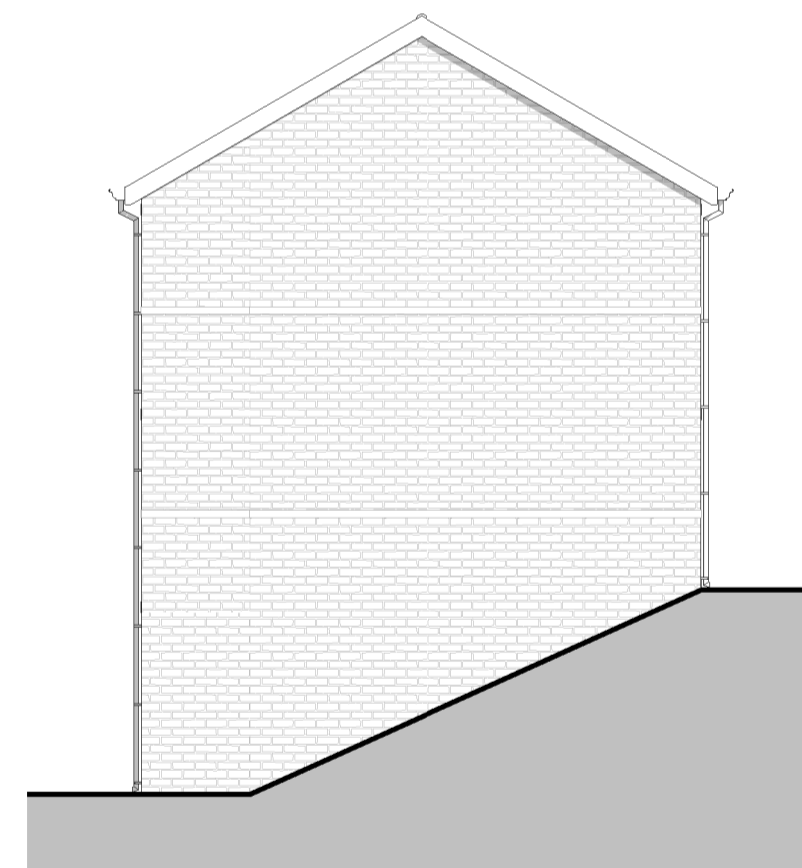

**5 East Elevation**  
Scale - 1 : 100



**6 South Elevation**  
Scale - 1 : 100

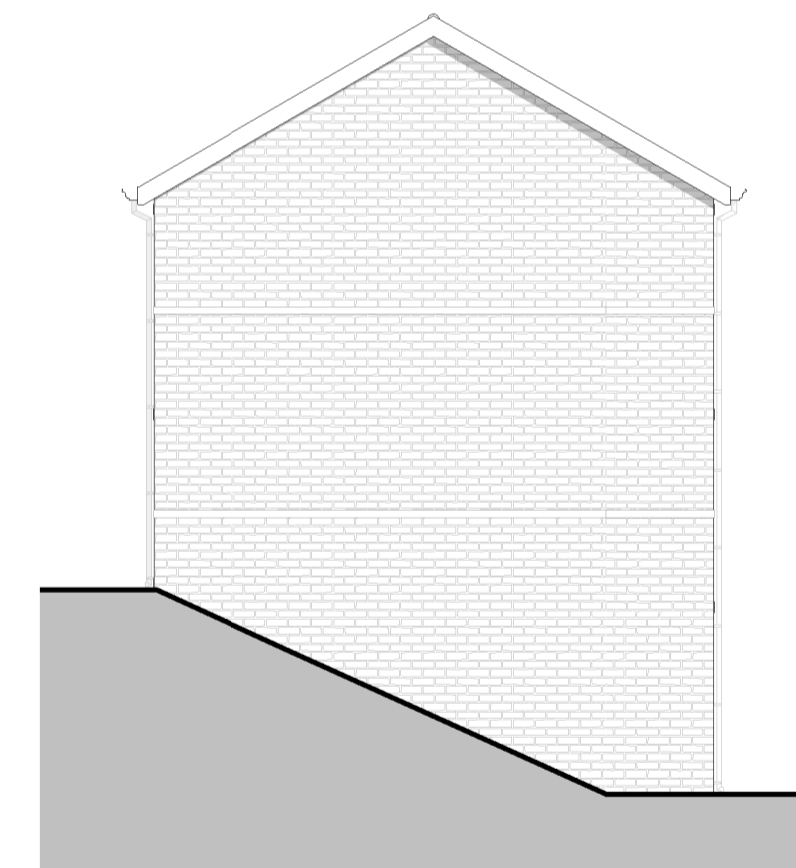

**7 West Elevation**  
Scale - 1 : 100

**Proposed Materials Schedule**

Walls	Natural stone facing to front elevations with artificial stone to sides & rear
Roof	Concrete roof slate pitched roof
Doors	UPVC double glazed door units
Window	UPVC double glazed window units
Rainwater Goods	UPVC gutters & downpipes on UPVC soffits/ fascias

Rev A -08/05/24- Project address amended  
Revisions



Client  
**Longwood Property Management (UK) Ltd**

Project  
**Land Adjacent 155 Longwood Road Paddock, Huddersfield HD3 4EH**

Drawing Title  
**PLOT 1 - House Plans & Elevations**

<b>PLANNING APPLICATION</b>	
Scale @ A1	Drawn by
As indicated	CG
Date	App'd
08/05/2024 15:54:55	-
Drawing no	Rev
24.1215/(AL)02	A