



Notes

Do not scale from drawing, use figured dimensions only.
 All dimensions must be checked and verified on site prior to commencement of work and architect to be notified of any discrepancies.
 This drawing is intended to permit overall scheme proposals only and cannot be used for construction purposes without further information.


REV.	DATE

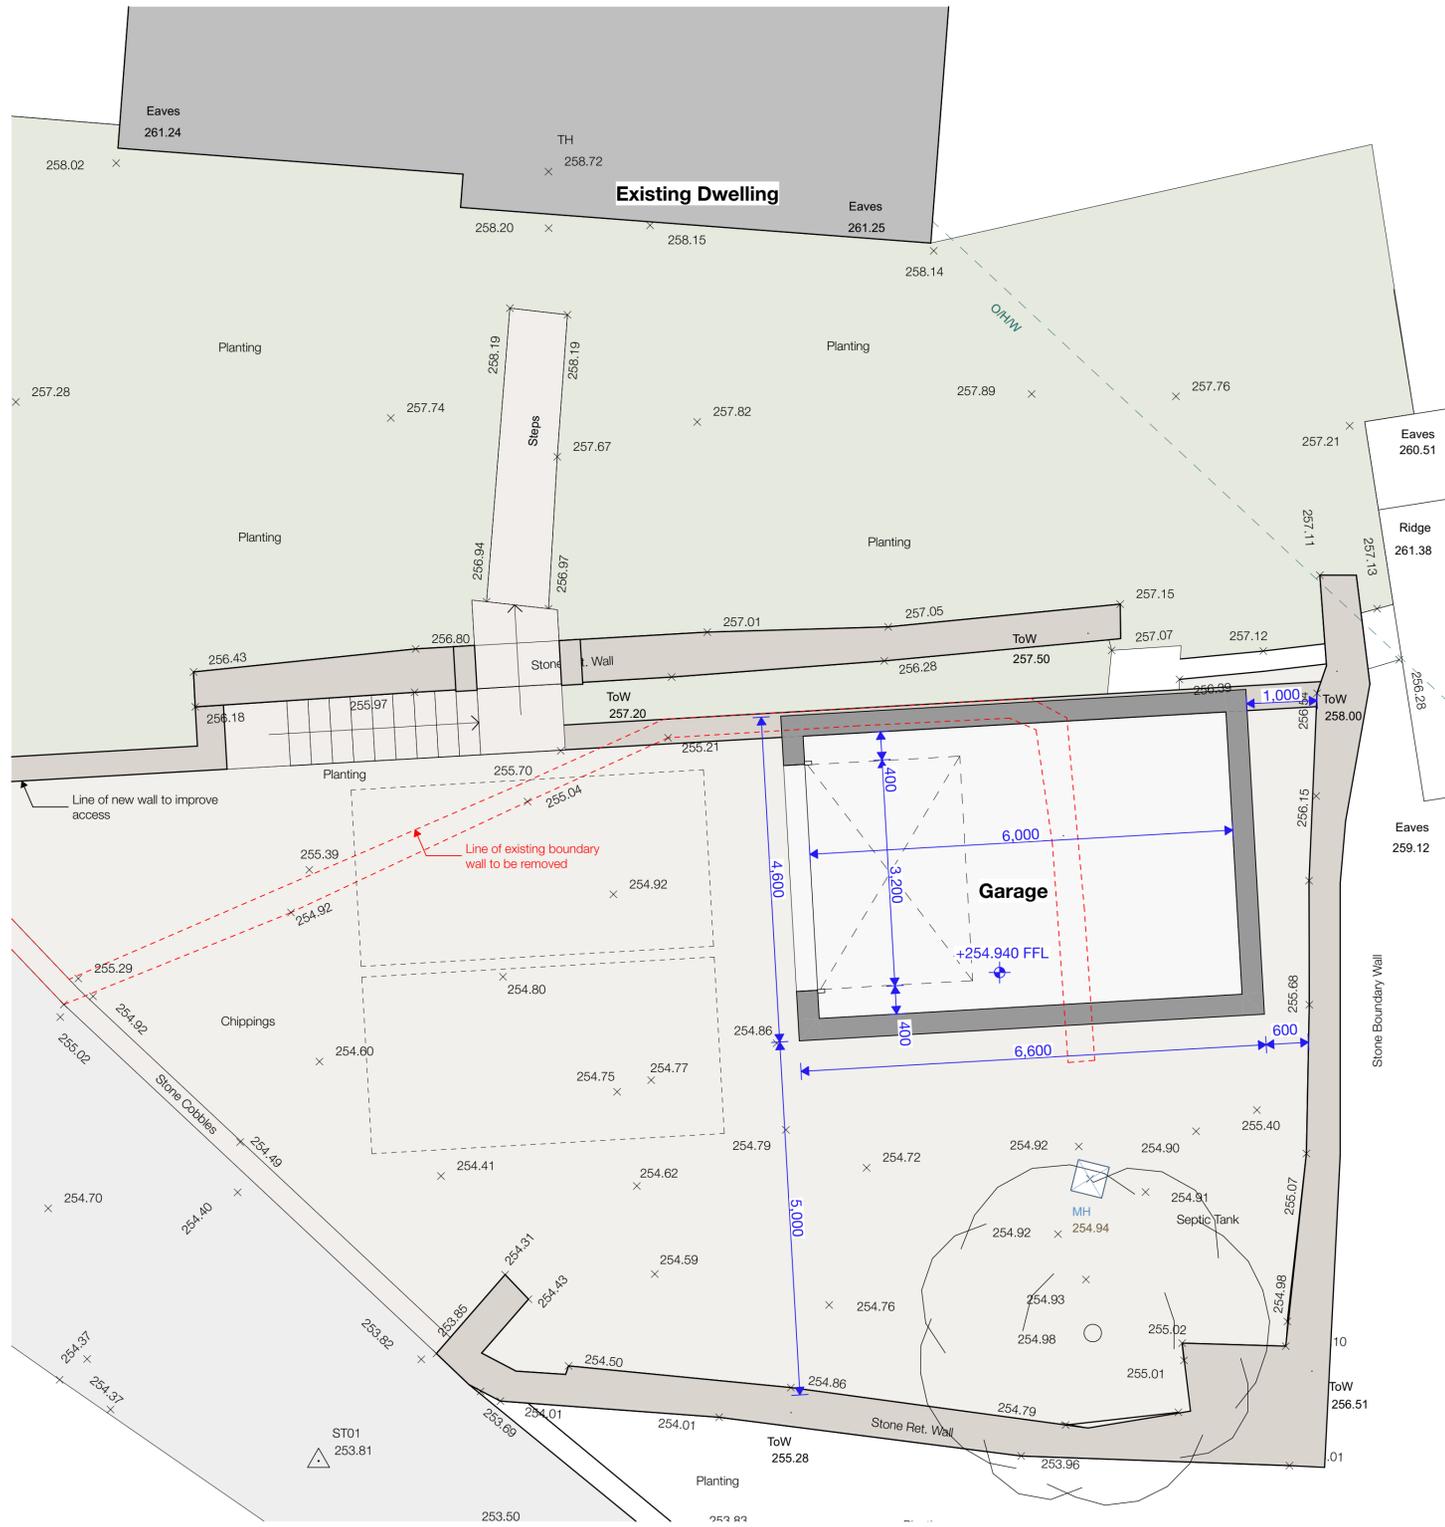

Proposed Ground Floor Plan - 1:50

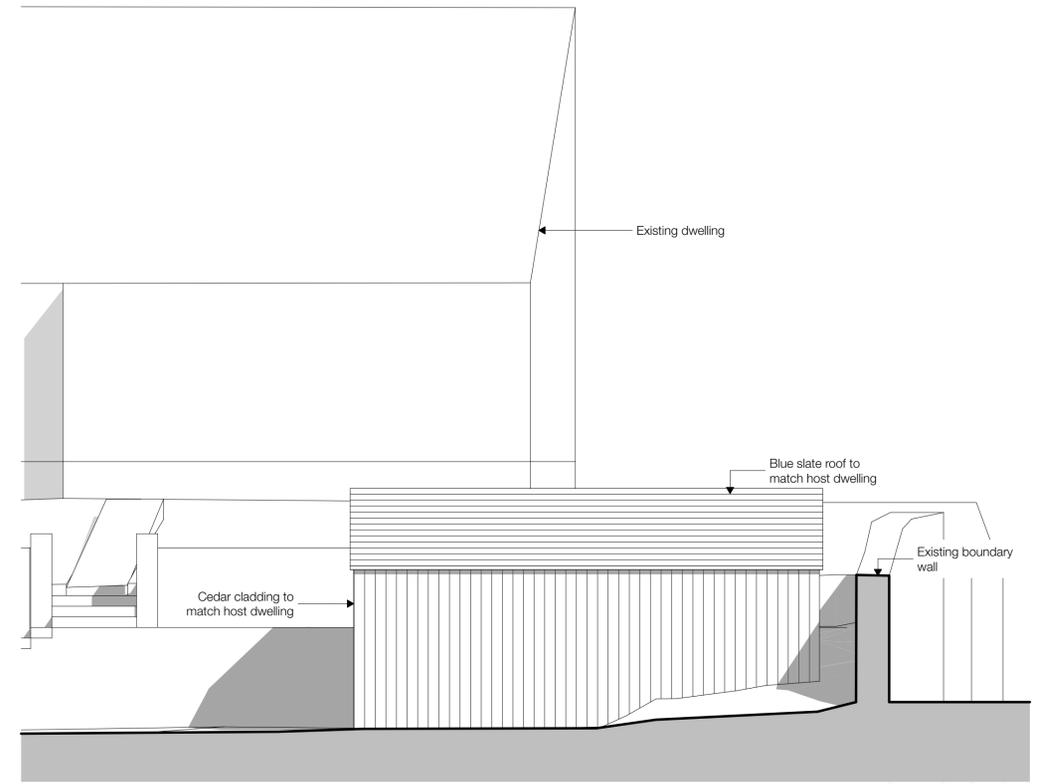

Proposed South Elevation - 1:50

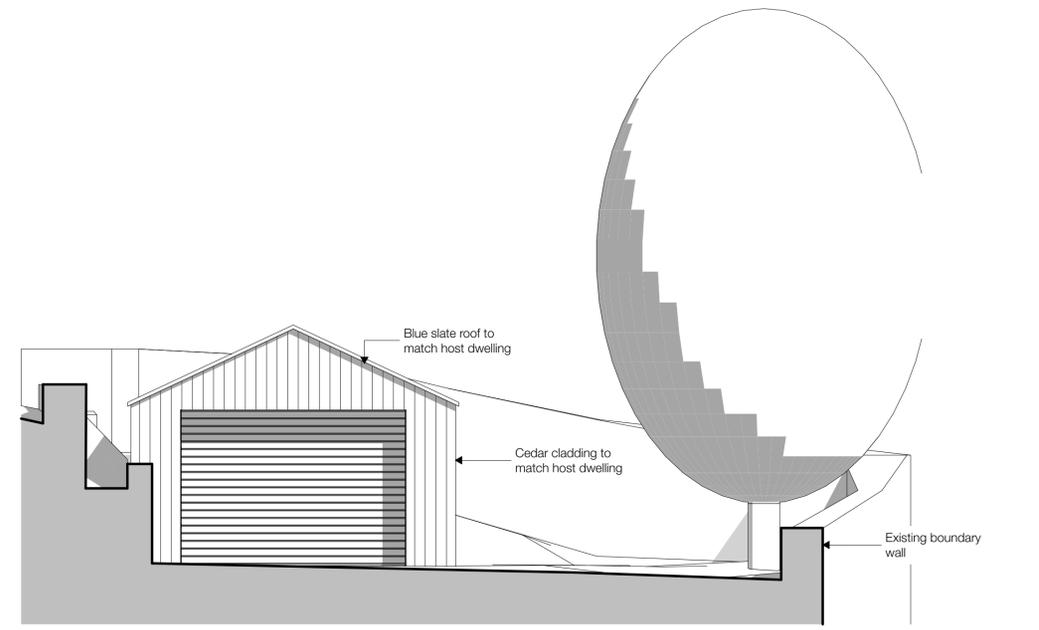

Proposed West Elevation - 1:50



CLIENT Mr & Mrs Cotton

PROJECT Sunnydale, Wilberlee, HD7 5UX

DRAWING Proposed Garage Drawings

DATE	Feb' 2024	SCALE
DRAWING NO.	SK 01	REVISION
		1:50
		•