


Section A - A  
1:200

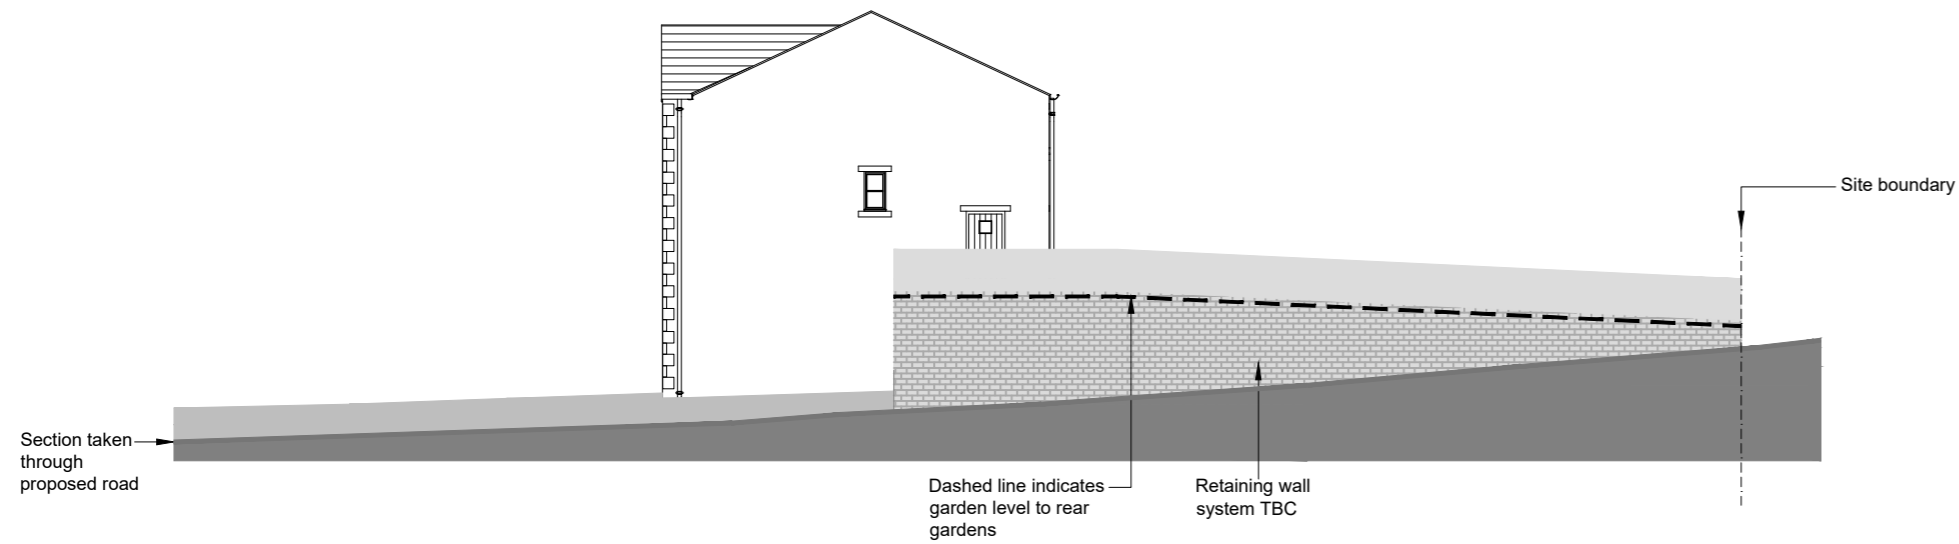

Section B - B  
1:200



Section C - C  
1:200



Site Plan key  
1:1000

P12 Site plan updated	11/02/26	MT
P11 Site sections updated	09/01/26	MT
P10 Site sections updated	29/01/26	MT
P9 Site sections updated	29/09/25	MT
P8 Site sections updated	23/09/25	MT
P7 Site plan and house type R/C3 updated	17/07/25	KL
P6 Dimensions added to section B as requested by client	12/06/25	KL
P5 Garden levels revised following client feedback	03/12/24	KL
P4 Minor amends and ground line thickened	29/11/24	KL
P3 Estate railing and note added to retaining wall to plot 76 as per client feedback	29/11/24	KL
P2 External stairs relocated to house type W, ground levels and boundary treatments updated following client feedback	29/11/24	KL
P1 Issued for comment	27/11/24	KL

Revision	Date	By	Chk
----------	------	----	-----

All dimensions to be verified on site, and the Architect informed of any discrepancy. All drawings and specifications should be read in conjunction with the Health and Safety Plan; all conflicts should be reported to the appointed Principal Designer.

Vivly Living  
Phase 2  
Abbey Road, Shepley

Sheet Name: Proposed site sections - new application


Purpose of Issue: Information Status:

Date: 27/11/2024 Checked By:

Drawn By: KL Scale @ A2: 1:200

Project No: 8834 Revision: P12

Drawing No: 8834-BOW-A0-ZZ-DR-A-1054

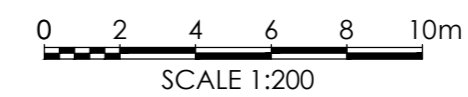

Do not scale from this drawing. This drawing is the copyright of Bowman Riley Architects Limited. p:\architectural\residential\8834 - abbey road, shepley\8834 - 03 cad\0000 existing, presentation, planning\8834-bow-a0-zz-dr-a-1054-site sections new application alternative.dwg