






- KEY.
-  DENOTES FACING RECON STONE
  -  DENOTES 100MM THICK STANDARD LIGHTWEIGHT AGGREGATE 3.5N/MM SQ. BLOCKWORK.




FRONT ELEVATION.

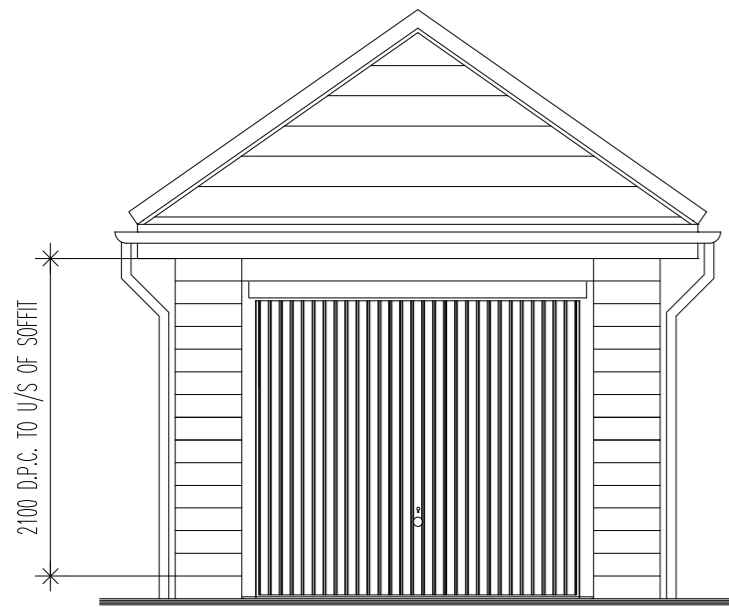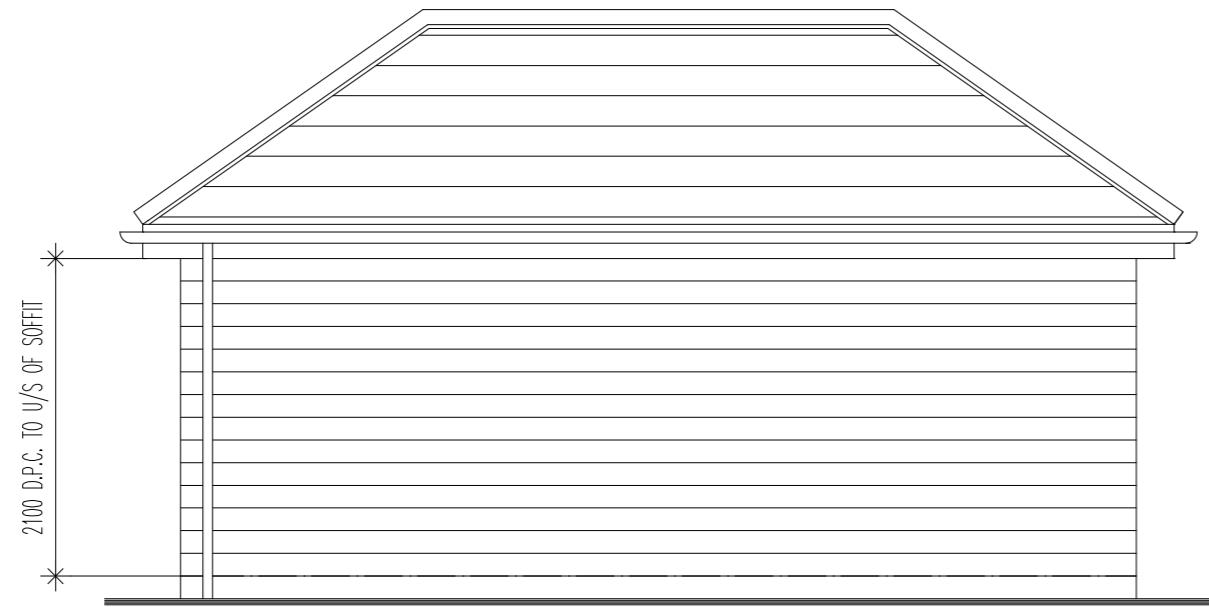

L.H.SIDE ELEVATION.

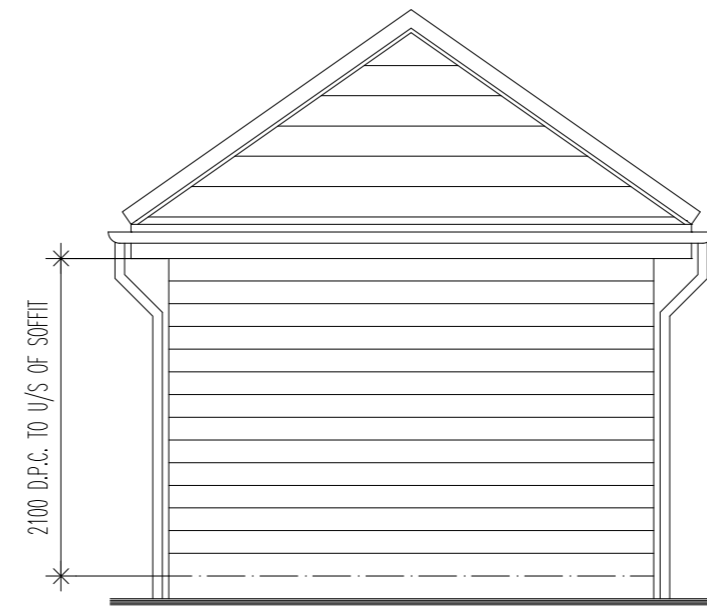


REAR ELEVATION.

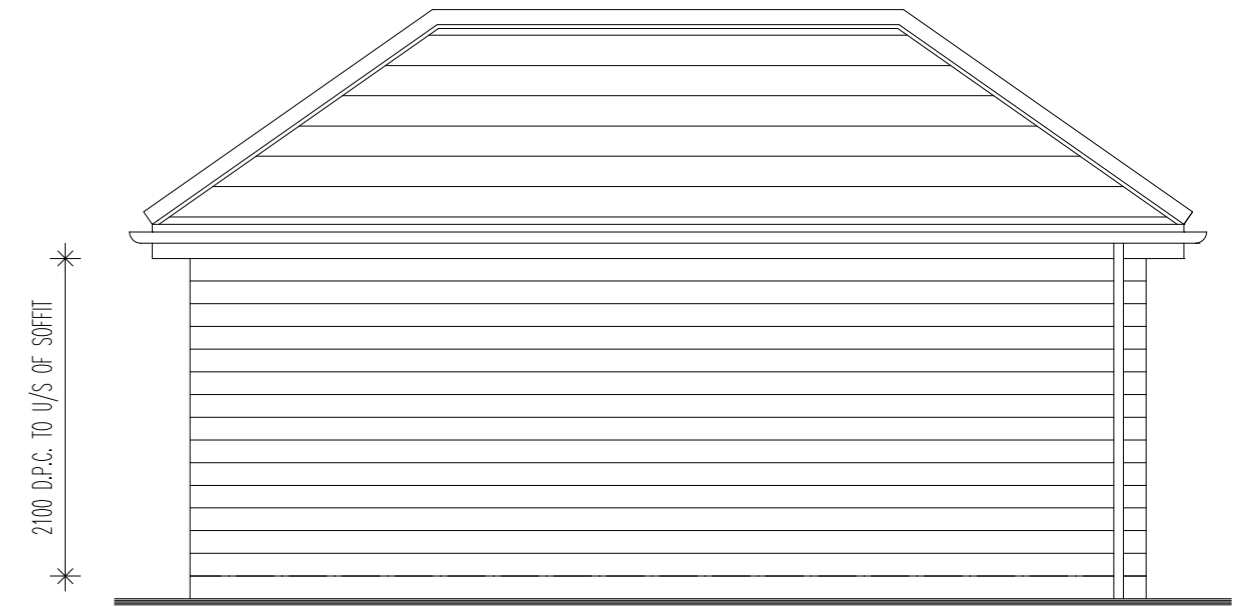


R.H.SIDE ELEVATION.


- KEY.
-  DENOTES FACING BRICKWORK
  -  DENOTES 100MM THICK STANDARD LIGHTWEIGHT AGGREGATE 3.5N/MM SQ. BLOCKWORK.

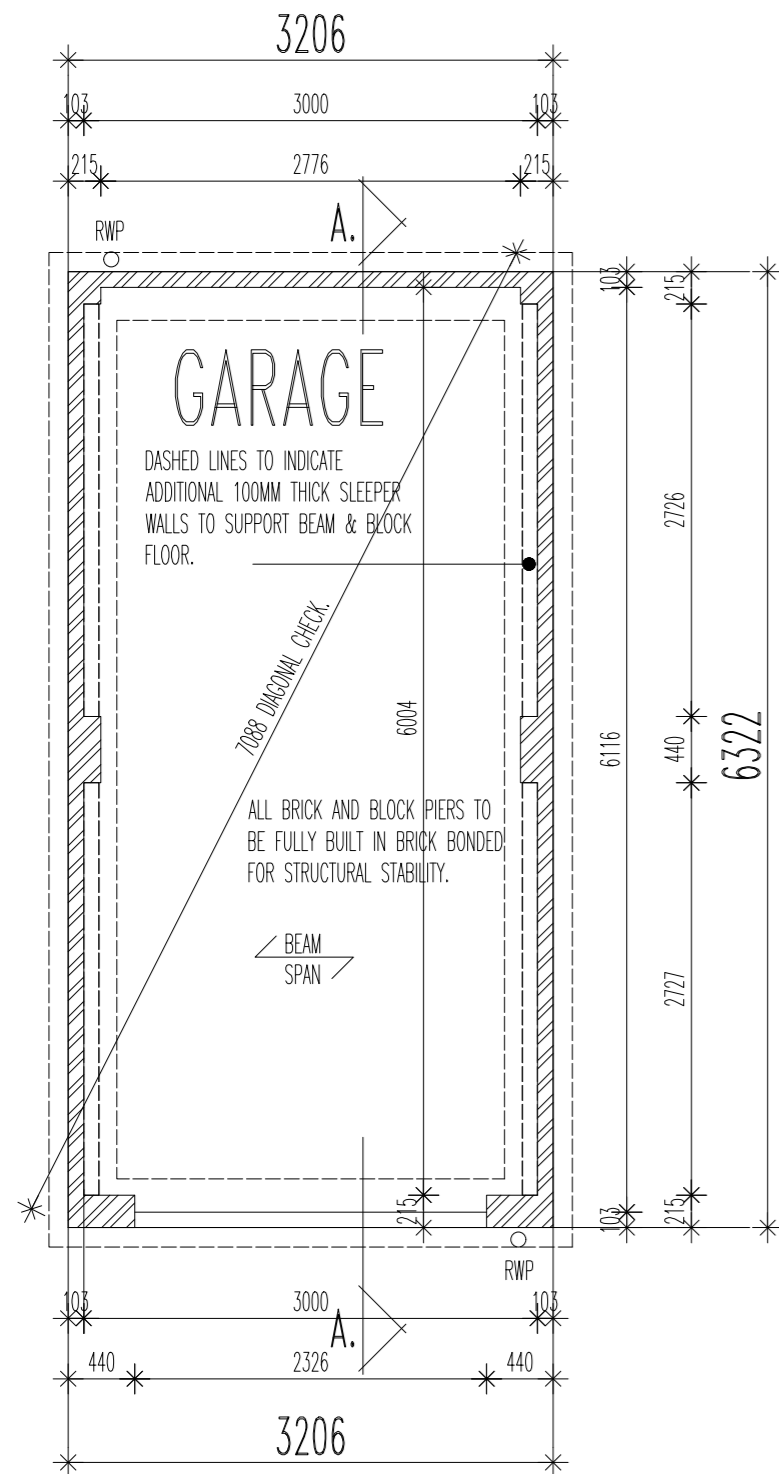

FOUNDATION PLAN.

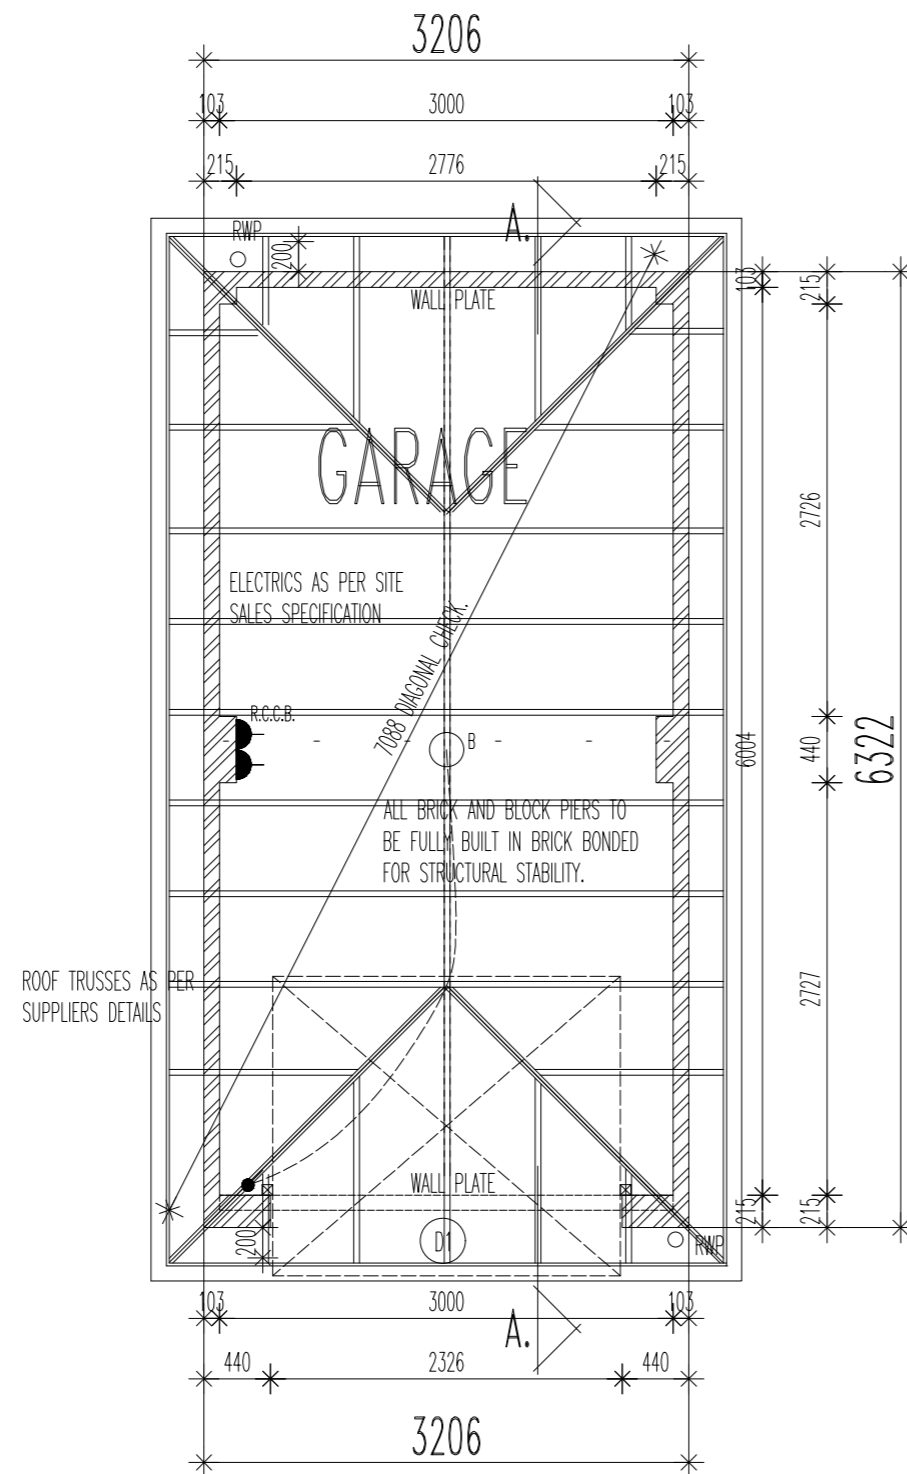

FLOOR PLAN.

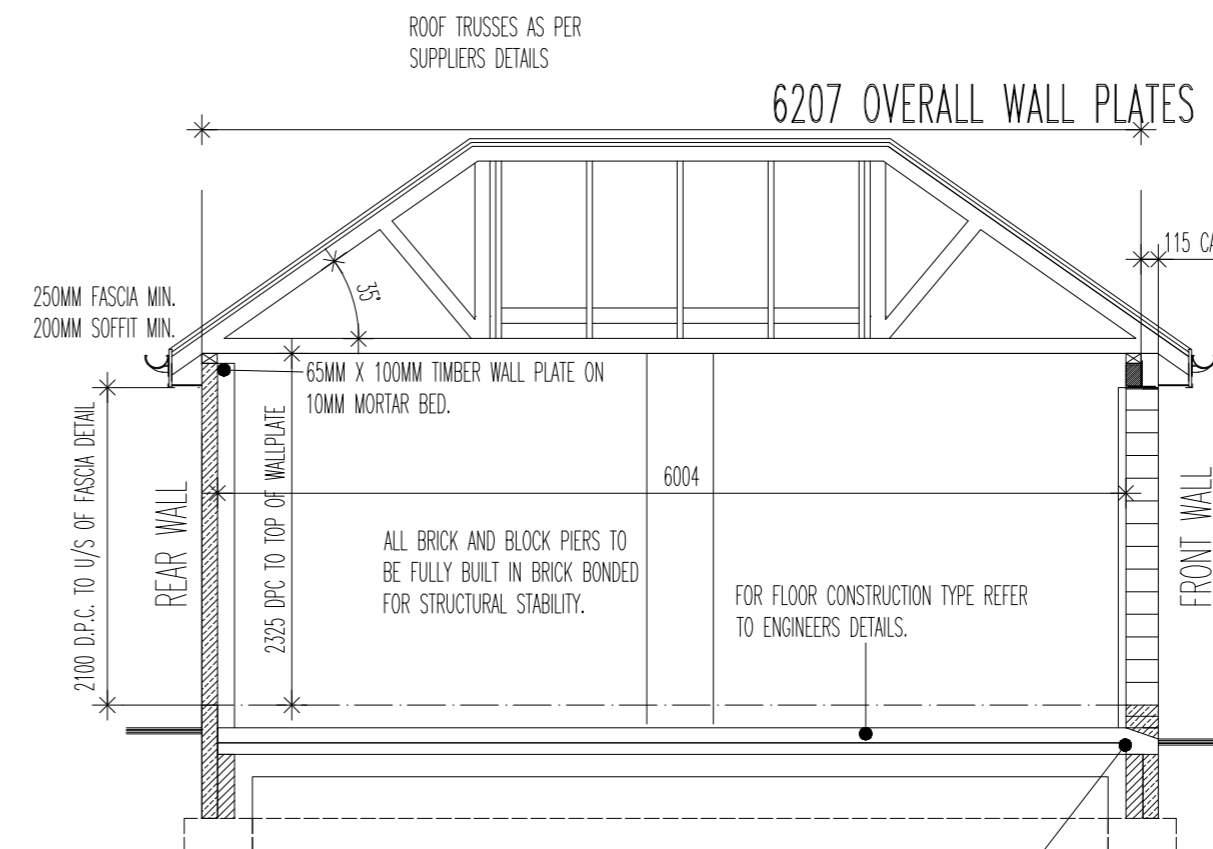

SECTION A-A.

Rev.	Description	Drawn	Date

**miller homes**  
 Miller Homes Ltd - Yorkshire  
 Lapwing House  
 Peel Avenue, Calder Park  
 Wakefield  
 West Yorkshire, WF2 7UA  
 Telephone 0870 336 4600  
 Fax 0870 336 4602  
 www.millerhomes.co.uk

Project Title  
**Woodhead road  
 Honley**

Drawing Title  
**SG1 Garage  
 Single Detached Garage  
 6m x 3m Internal Garage  
 Plans, Section & Elevations**

Scale	Drawn By	Checked By	Authorised By
1:50	SRA		
	Date May '21	Date	Date

Job No.	Drawing No.	Revision
811166	SG1/001	-

Original Sheet Size A2