


REFERENCE PLAN (NTS)

Proposed concrete plant and 5no. silos (plant and conveyors shall be fully cladded to assist in reduction of dust and noise emissions)

Existing O/H conveyor removed (shown dashed)

Existing plant removed (shown dashed)

Overall site boundary

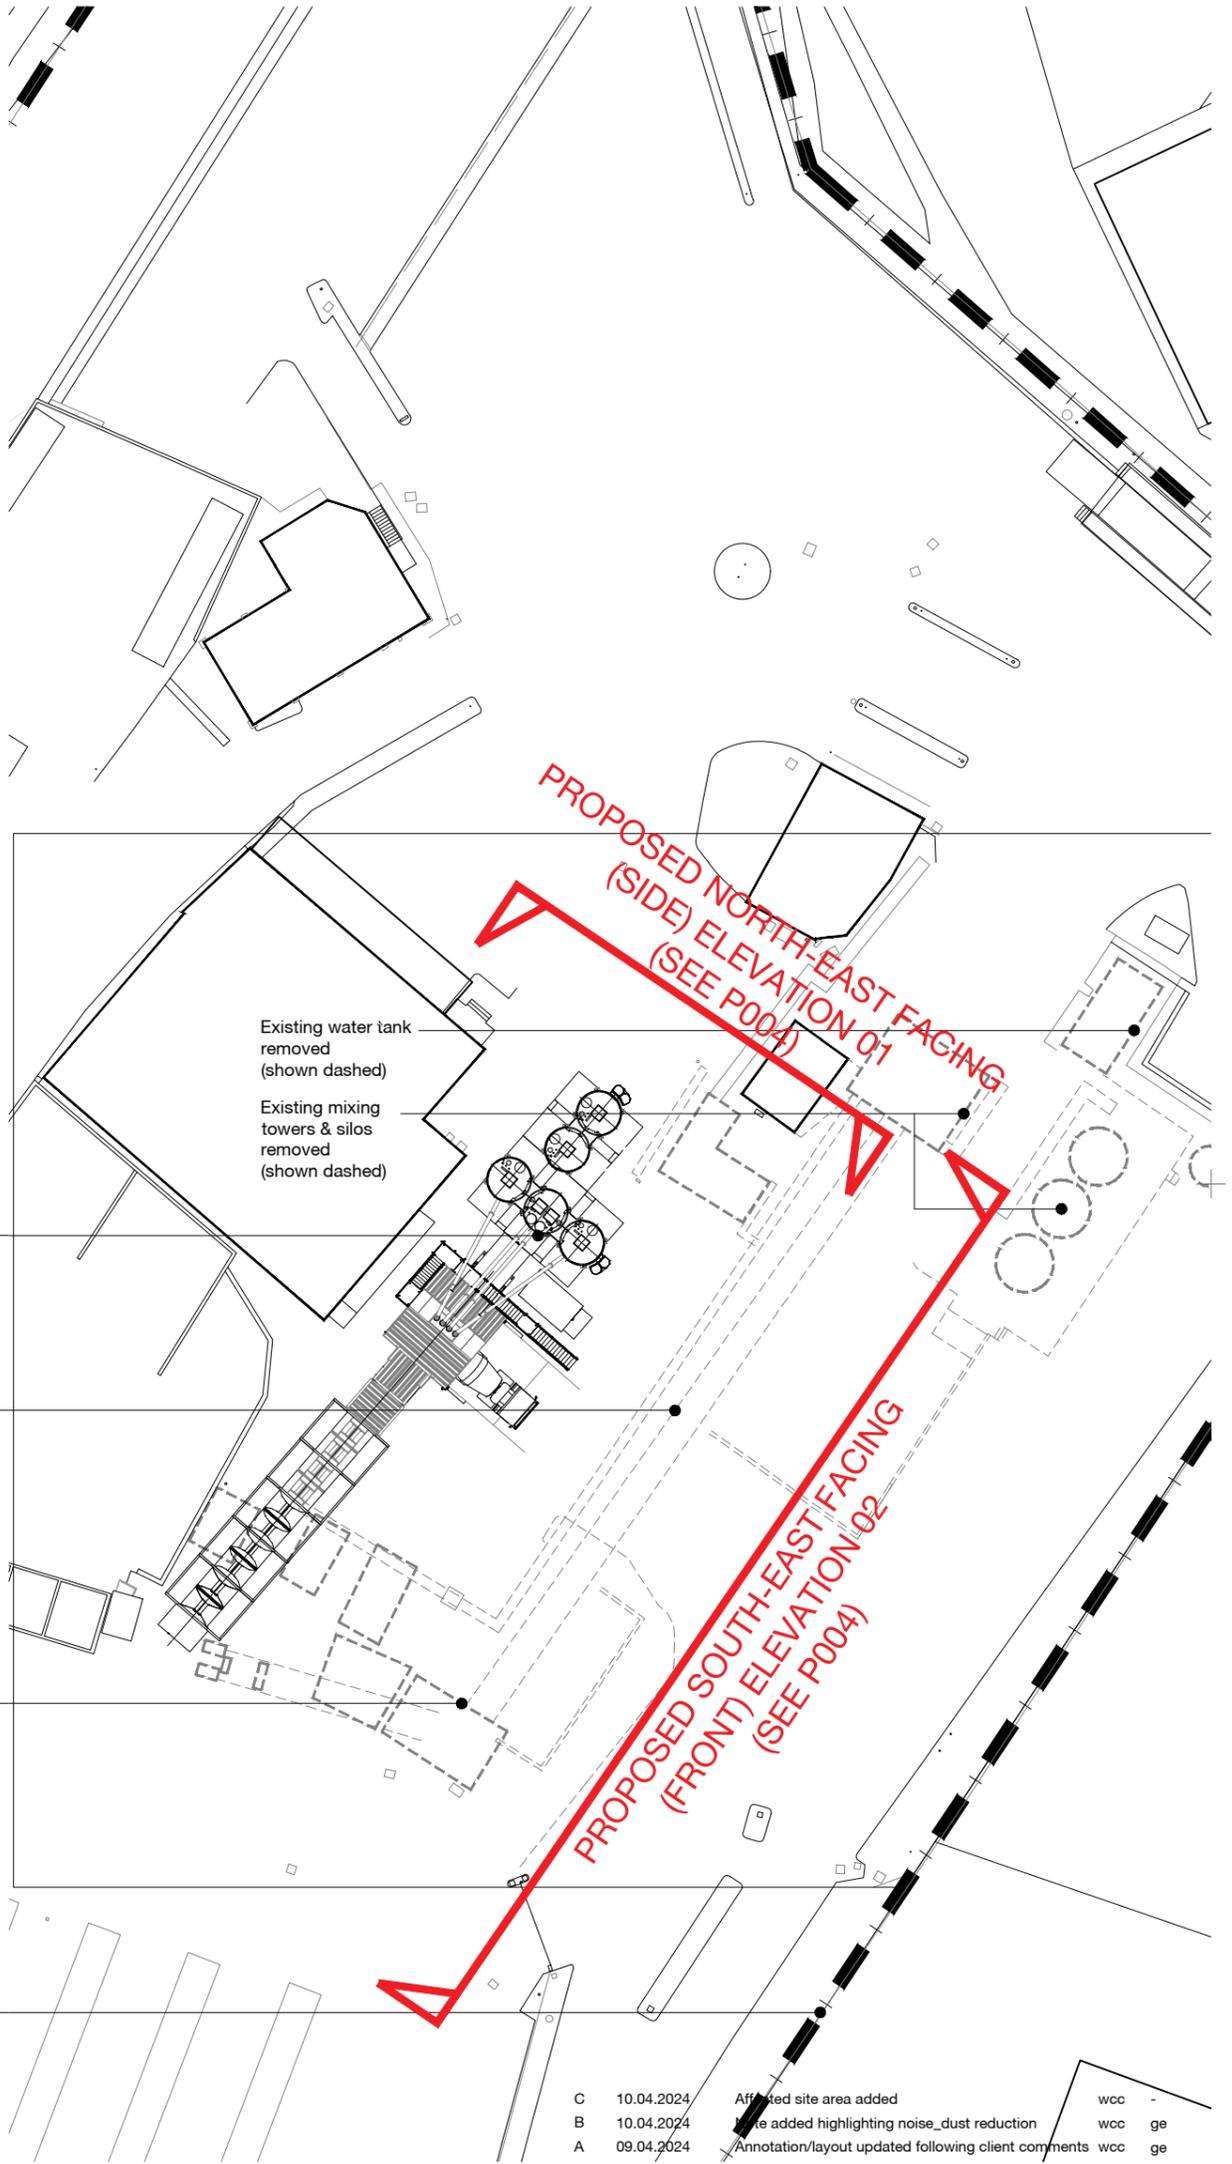


PROPOSED SITE PLAN



Notes | Sketch schemes may be based on plan information of unknown origin and is subject to verification and survey. Contractors must verify all dimensions on site before commencing any work or shop drawings. This drawing is not to be scaled. Use figured dimensions only. Ensure digital versions are plotted at 'Actual Size'. Building areas are liable to adjustment over the course of the design process due to ongoing construction detailing developments. Subject to statutory approvals and survey. The bar above is to check that the drawing has been printed to scale.

Rev	Date	Description	Drawn	Checked
C	10.04.2024	Affected site area added	wcc	-
B	10.04.2024	Site added highlighting noise_dust reduction	wcc	ge
A	09.04.2024	Annotation/layout updated following client comments Project title updated.	wcc	ge

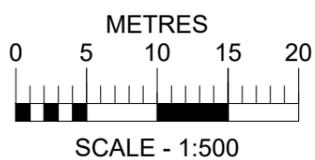

Project	Concrete Plant, Barr Street, Huddersfield		
Drawing	Proposed Site Plan		
Client	Myers Group		
BIM Suitability Description	SUITABLE FOR INFORMATION	BIM Suitability Code	S2
Status	Planning	2 Riverside Way Whitehall Waterfront LEEDS	320 City Road Angel LONDON
Date	March '24	LS1 4EH t 0113 819 8041	EC1V 2NZ t 0203 883 8602
Drawn	WCC	w edwardarchitecture.co.uk	e info@edwardarchitecture.co.uk
Checked	GE		
Scale (A3)	1:500		
Project	Originator	Discipline	Drawing No
1178	EA	A	P003 - C

