


Front Elevation 1:50



Rear Elevation 1:50

- Materials
- ① Natural walling stone.
 - ② Stone slate roof.
 - ③ UPVC windows with cut stone cills and heads.
 - ④ Black rain water goods.

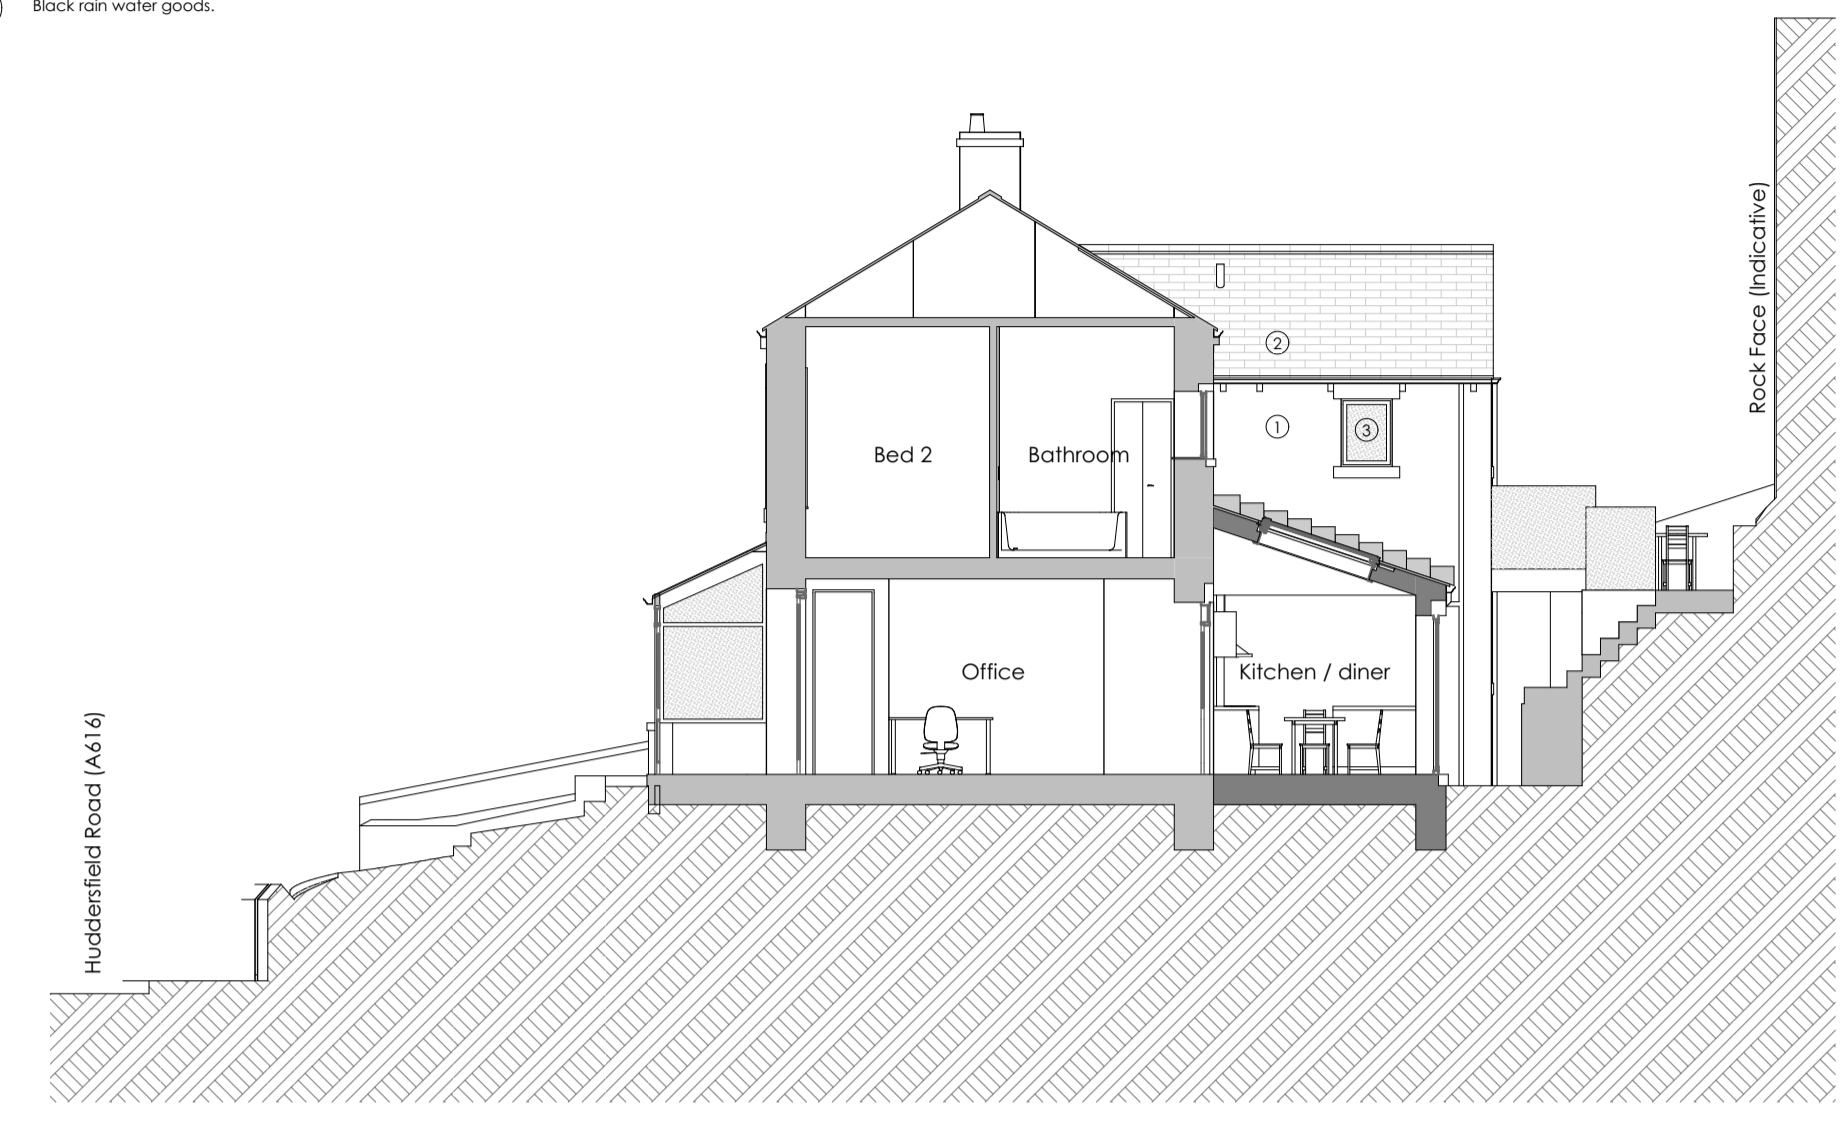


Section 1:100


General Notes

THIS DRAWING HAS BEEN PREPARED FROM A HAND MEASURE AND IS FOR INFORMATION PURPOSES ONLY. MEASUREMENTS TAKEN ARE APPROX 1.2M FROM FLOOR LEVELS. DO NOT SCALE FROM DRAWING. USE FIGURED DIMENSIONS ONLY.


ALL DIMENSIONS MUST BE CHECKED AND VERIFIED ON SITE PRIOR TO COMMENCEMENT OF WORK AND DESIGNER TO BE NOTIFIED OF ANY DISCREPANCIES.

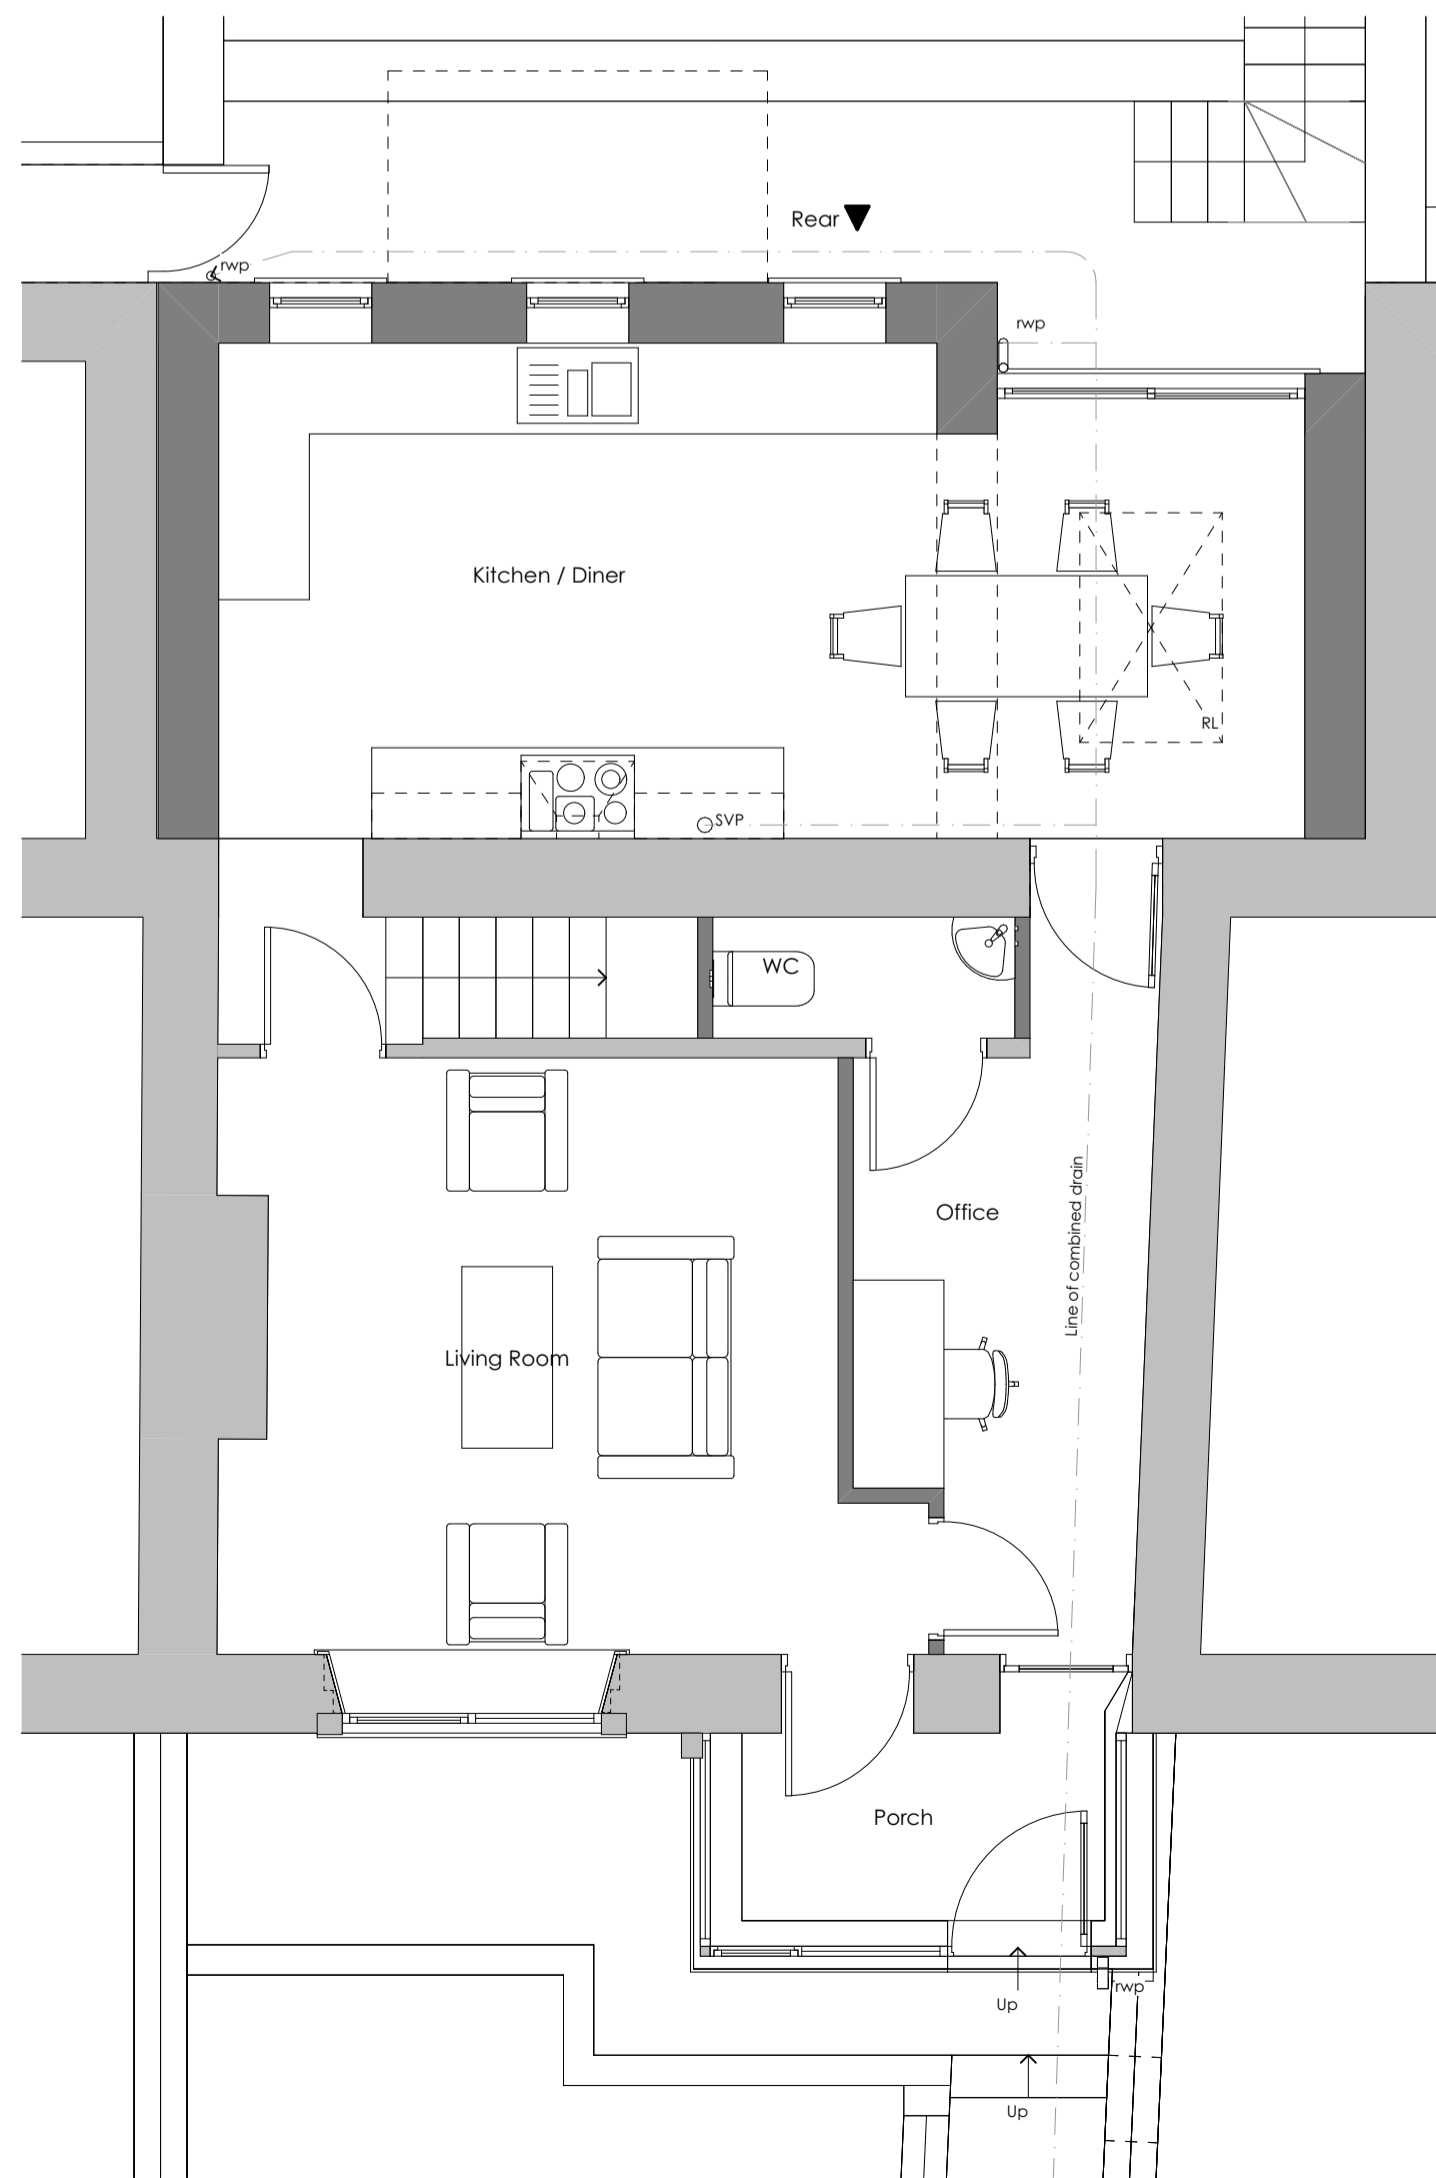

Ground Floor 1:50

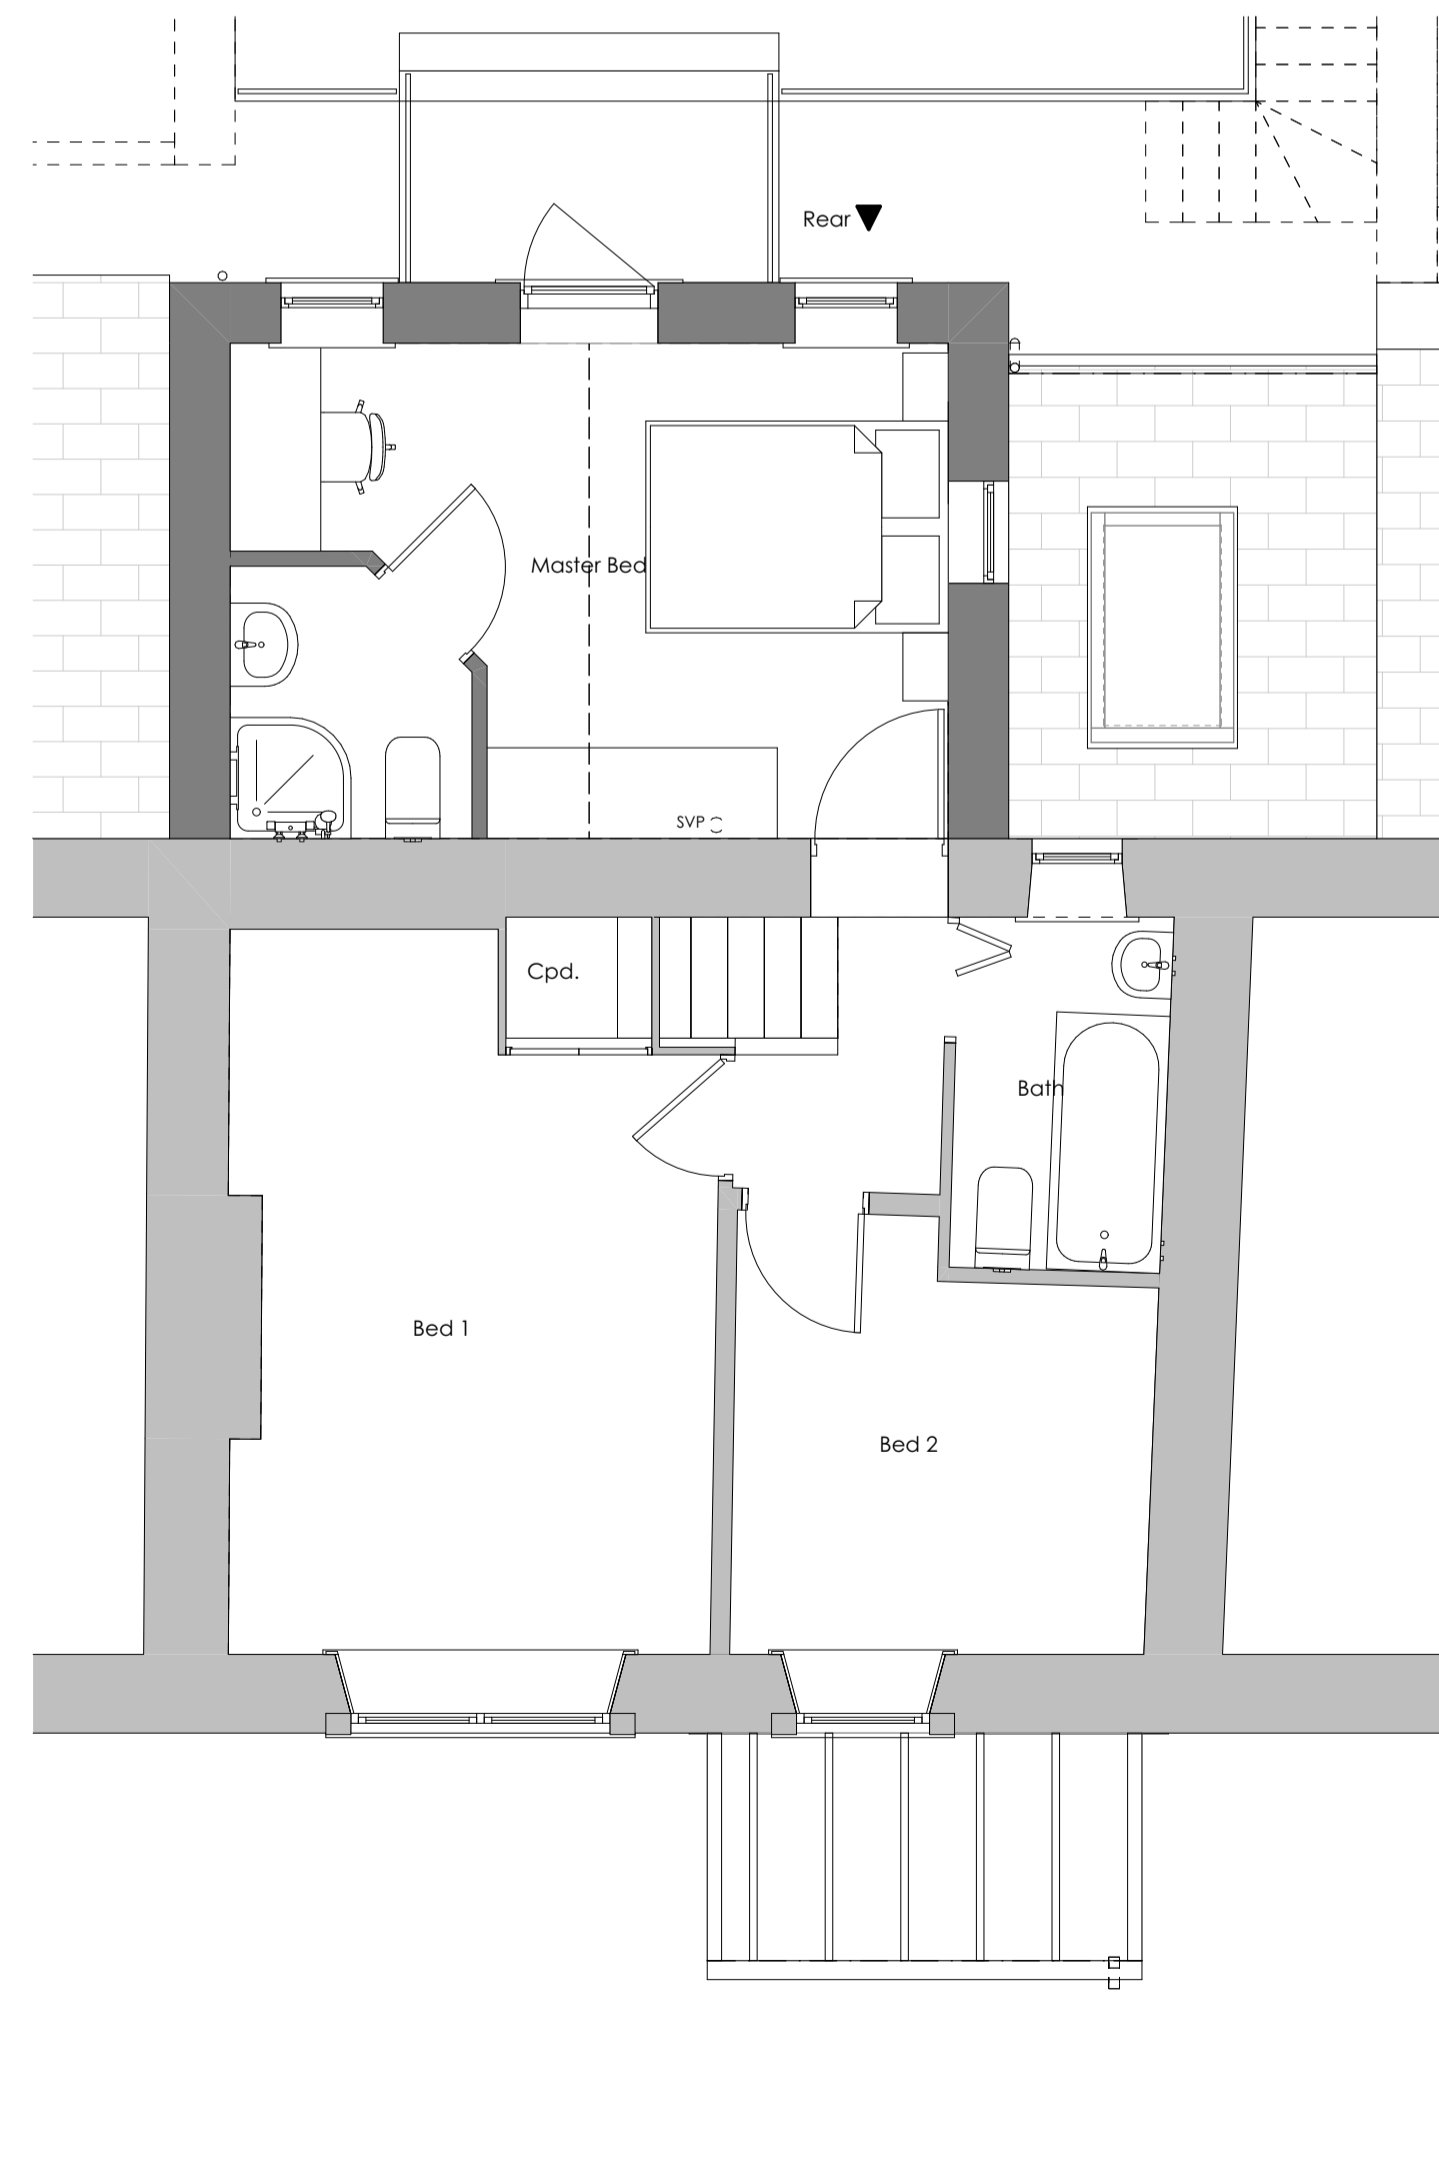

First Floor 1:50

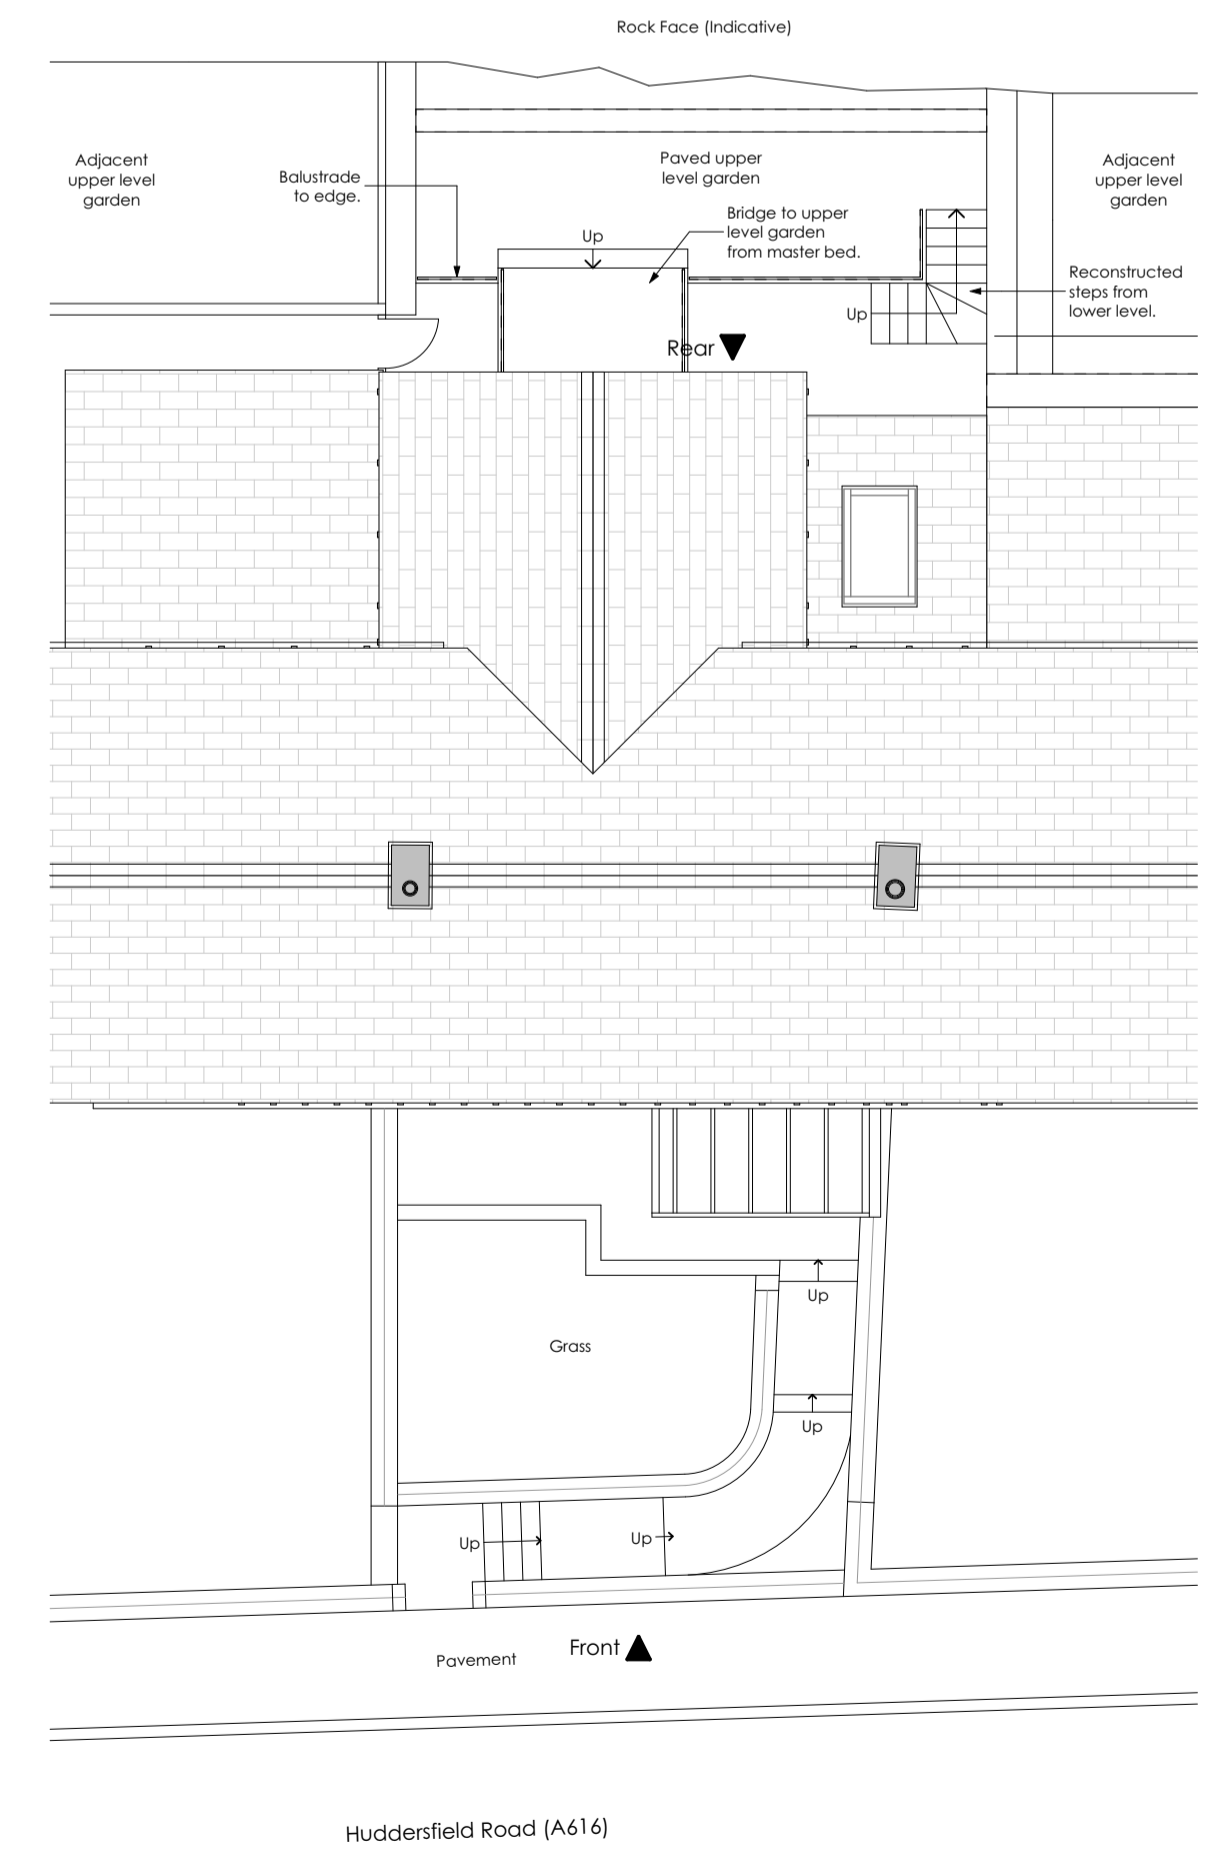

Site Plan 1:100

Revision	Description	Issued	Checked	Date

Client:
Mr J Beatty

Project:
15 Rock Cottages,
Huddersfield Road,
New Mill, Holmfirth.

Drawing:
Scheme As Proposed

Drawing Status:

PLANNING

Date:	Scale @ A1:	Drawn by:
APR 24	1:50/100	AB
Project No:	Drawing No:	Revision:
254	(0-) 03	