




1 BASEMENT FLOOR PLAN AS PROPOSED
SCALE 1:50

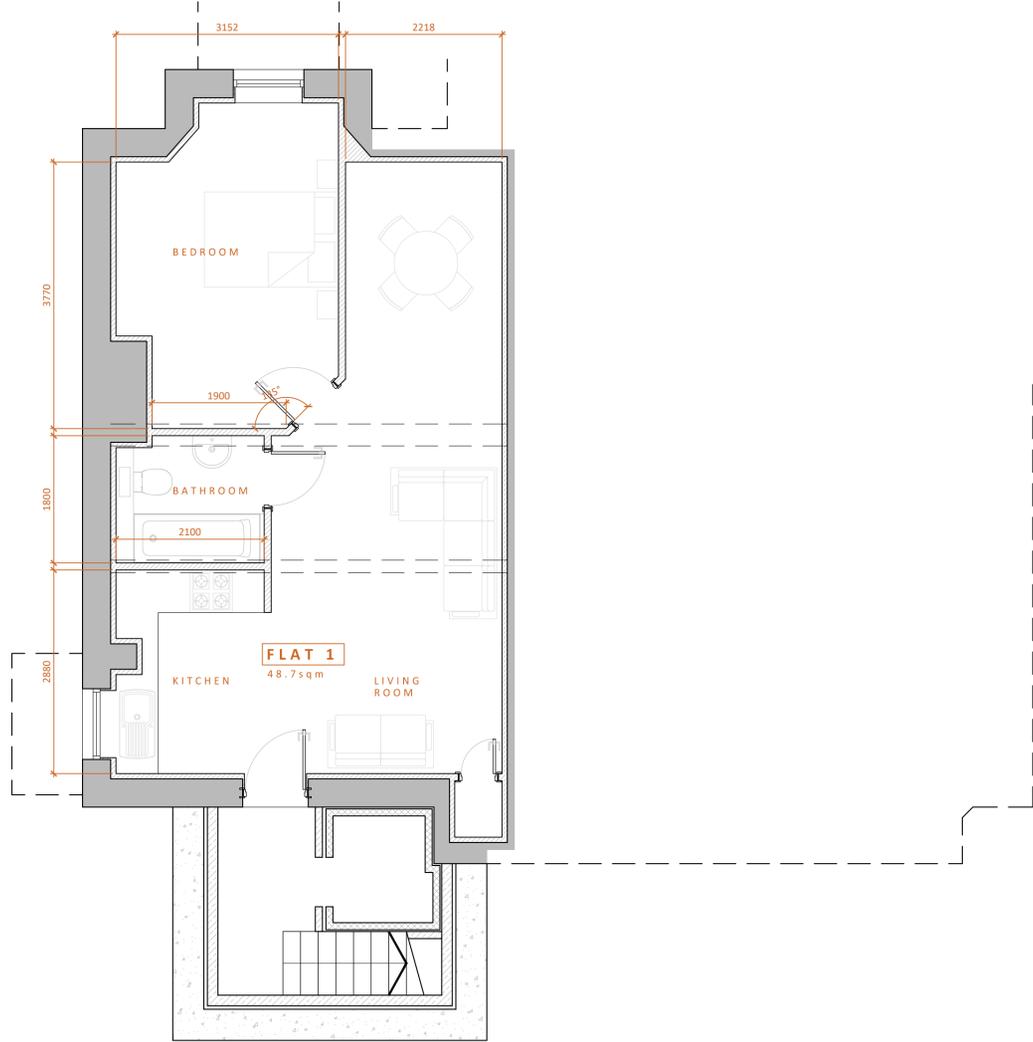


2 GROUND FLOOR PLAN AS PROPOSED
SCALE 1:50

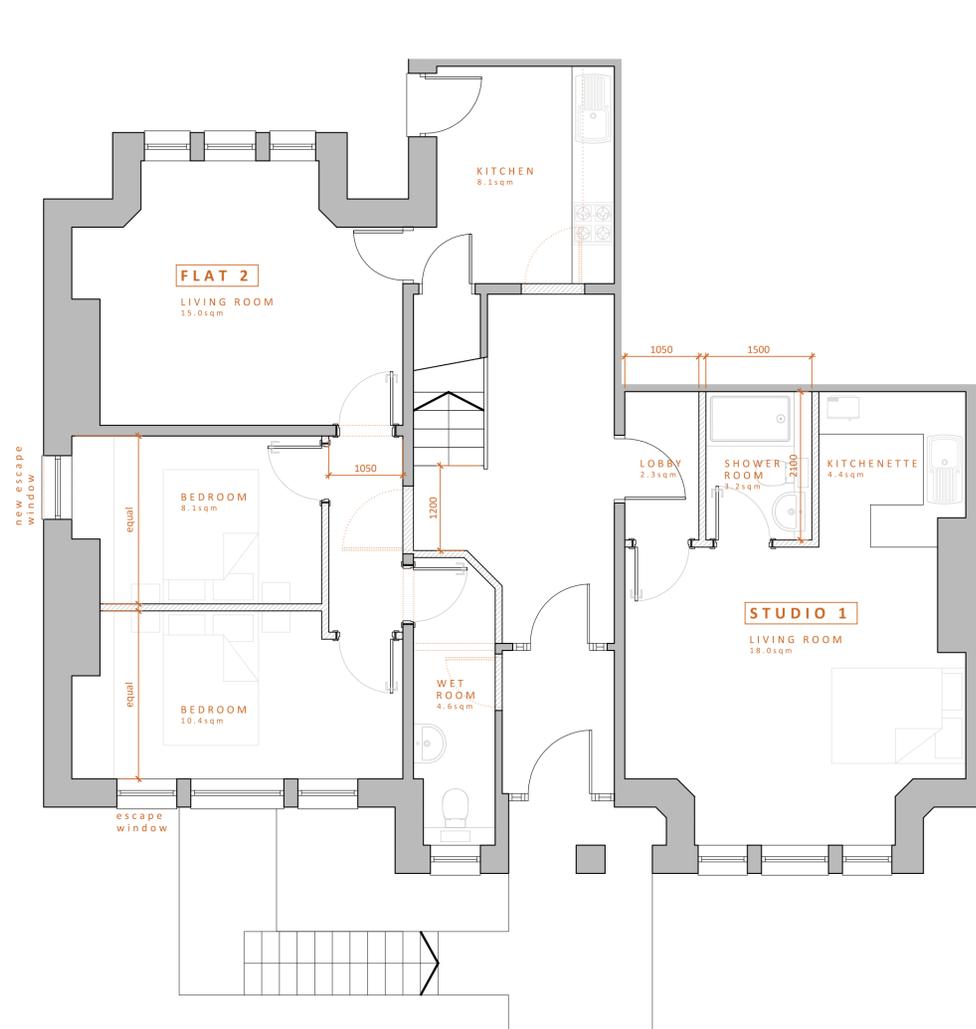


Do not scale from this drawing. Northlight Architecture Ltd must be notified immediately should any discrepancies be found. The contractor must check all dimensions on site before construction or manufacture of materials. This drawing or any portion of it may not be reproduced without the consent of Northlight Architecture Ltd.

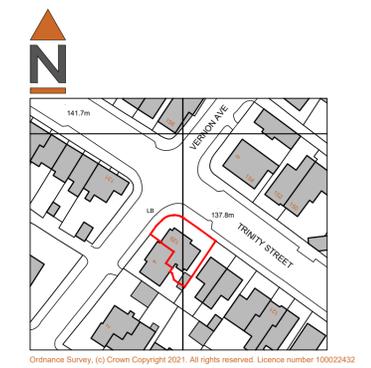


5 SITE LOCATION PLAN
SCALE 1:1250

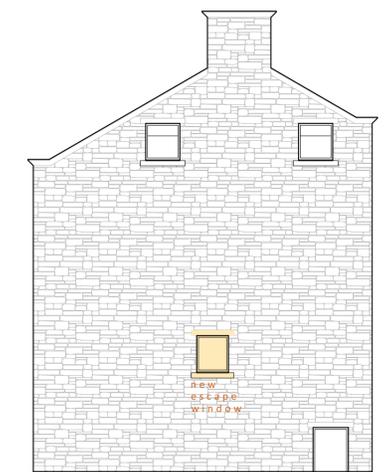

6 SOUTH-EAST ELEVATION
SCALE 1:100

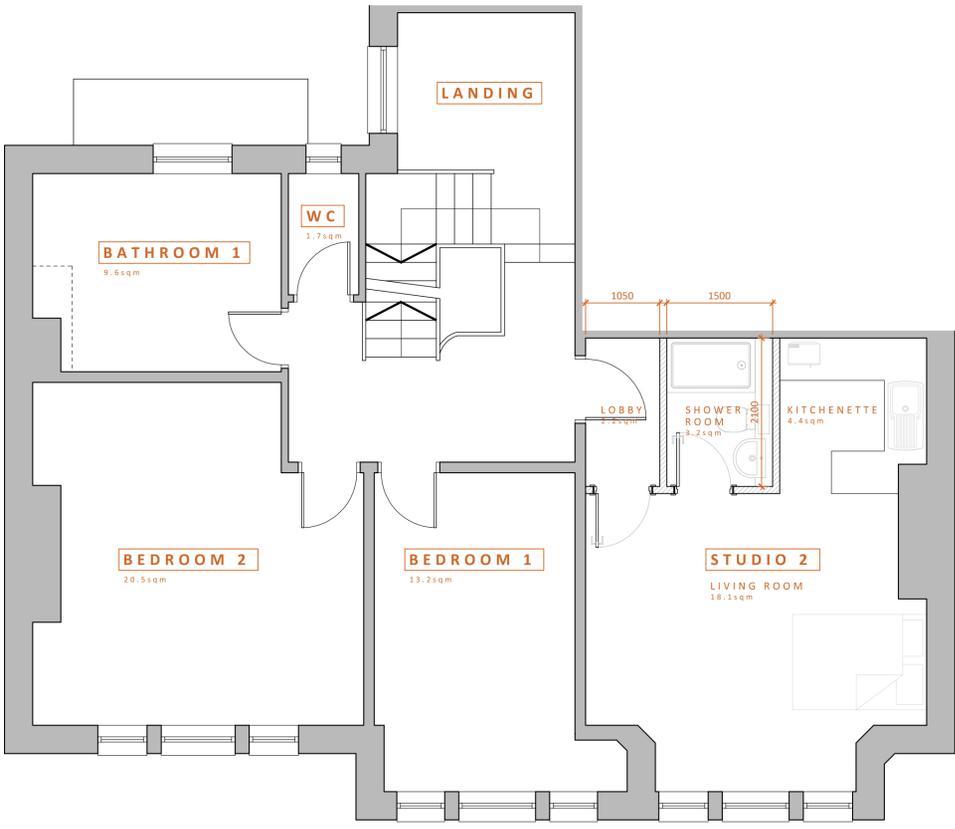

3 FIRST FLOOR PLAN AS PROPOSED
SCALE 1:50

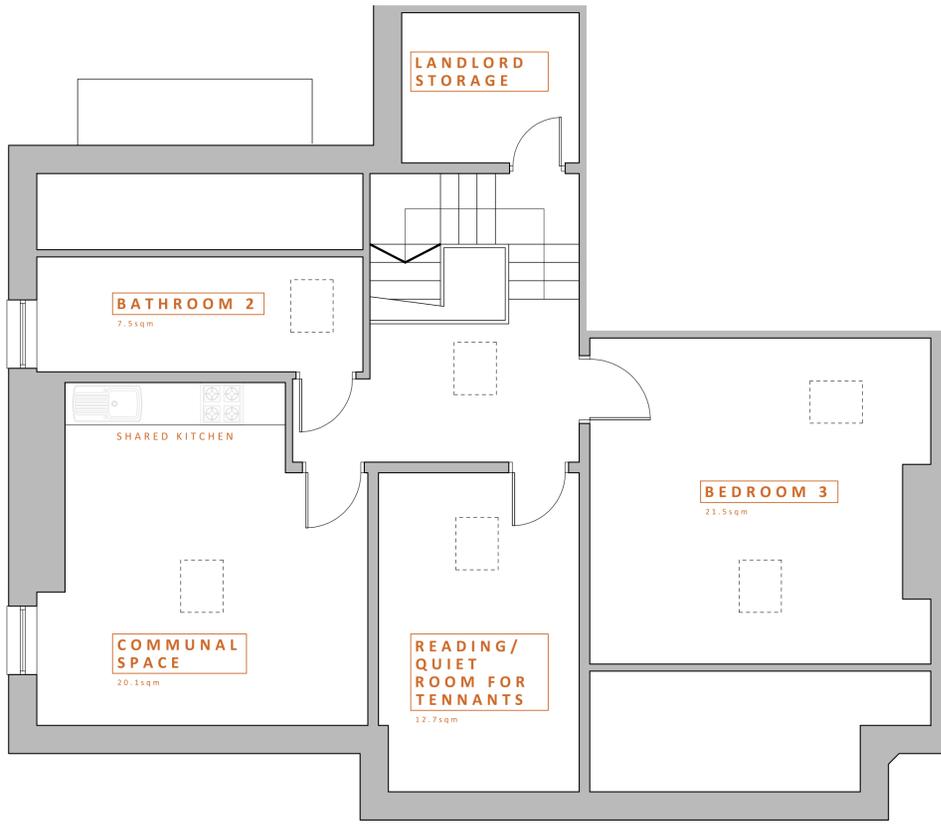

4 SECOND FLOOR PLAN AS PROPOSED
SCALE 1:50

NOTE: SURVEY DRAWING PRODUCED FROM INFORMATION RECEIVED FROM A THIRD PARTY - CHECK ALL DIMENSIONS ON SITE PRIOR TO CONSTRUCTION

- Rev D -22/04/24- Studio 1 & 2 indicated with kitchenette with no hob, bed 4 removed and replaced with reading/quiet room, room areas indicated
- Rev C -28/11/23- Flat 1 layout updated, Flats 3 & 4 relabelled as Studio 1 & 2
- Rev B -10/03/22- SE Elevation added
- Rev A -15/11/21- Labels amended, window to flat 2 bedroom added

Revisions

NORTHLIGHT ARCHITECTURE LTD
The Media Centre
7 Northumbria Road
Huddersfield
HD1 1NK
T: 01484 204455
F: 01484 204456
E: info@northlightarchitecture.com
W: www.northlightarchitecture.com

Client
A Scholefield

Project
**129 Trinity Street,
Huddersfield,
HD1 4DU**

Drawing Title
Floor Plans as Proposed

PLANNING APPLICATION

Scale @ A1	Drawn by
1:50	CG
Date	App'd
June '21	-
Drawing no	Rev
21.1144/(AL)01	D