



LOCATION PLAN Scale 1:1250

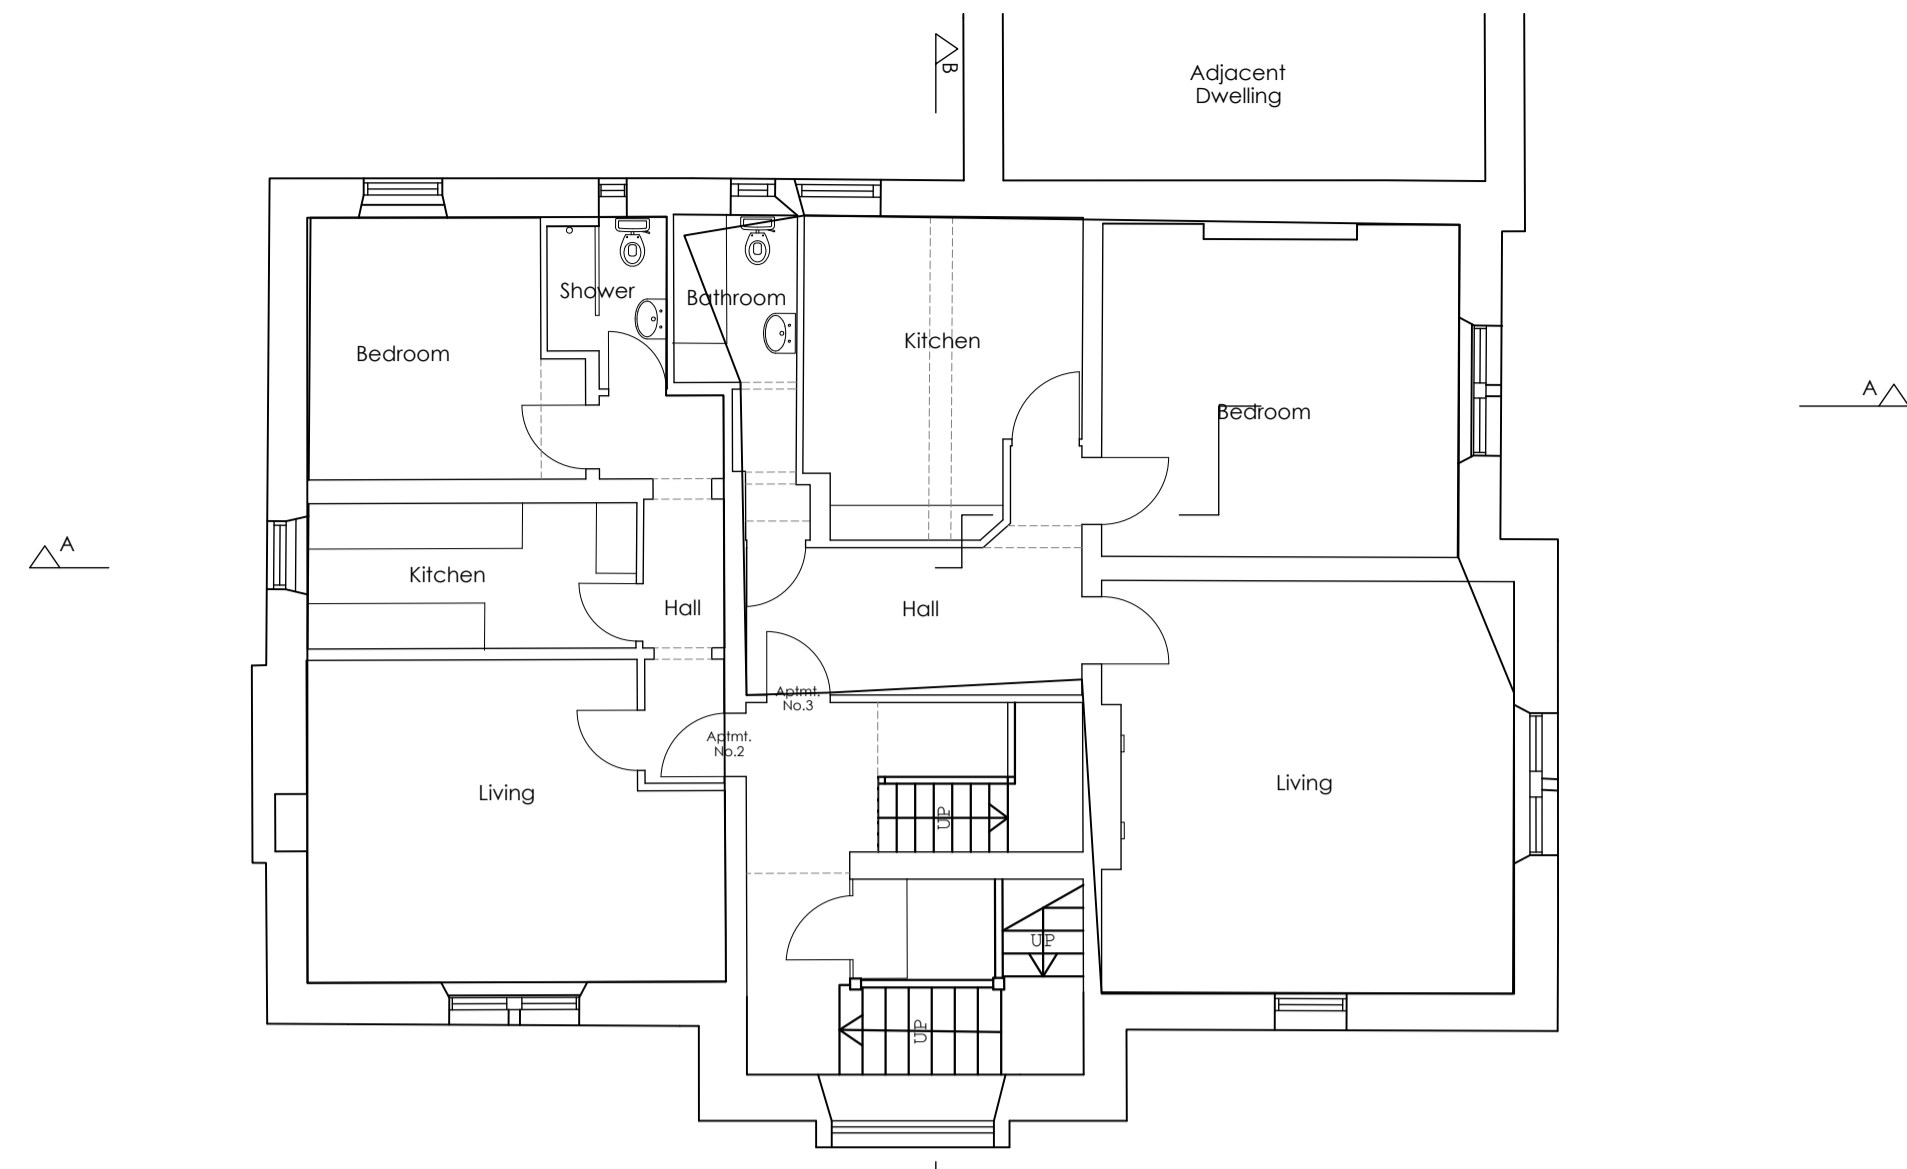


FIRST FLOOR PLAN

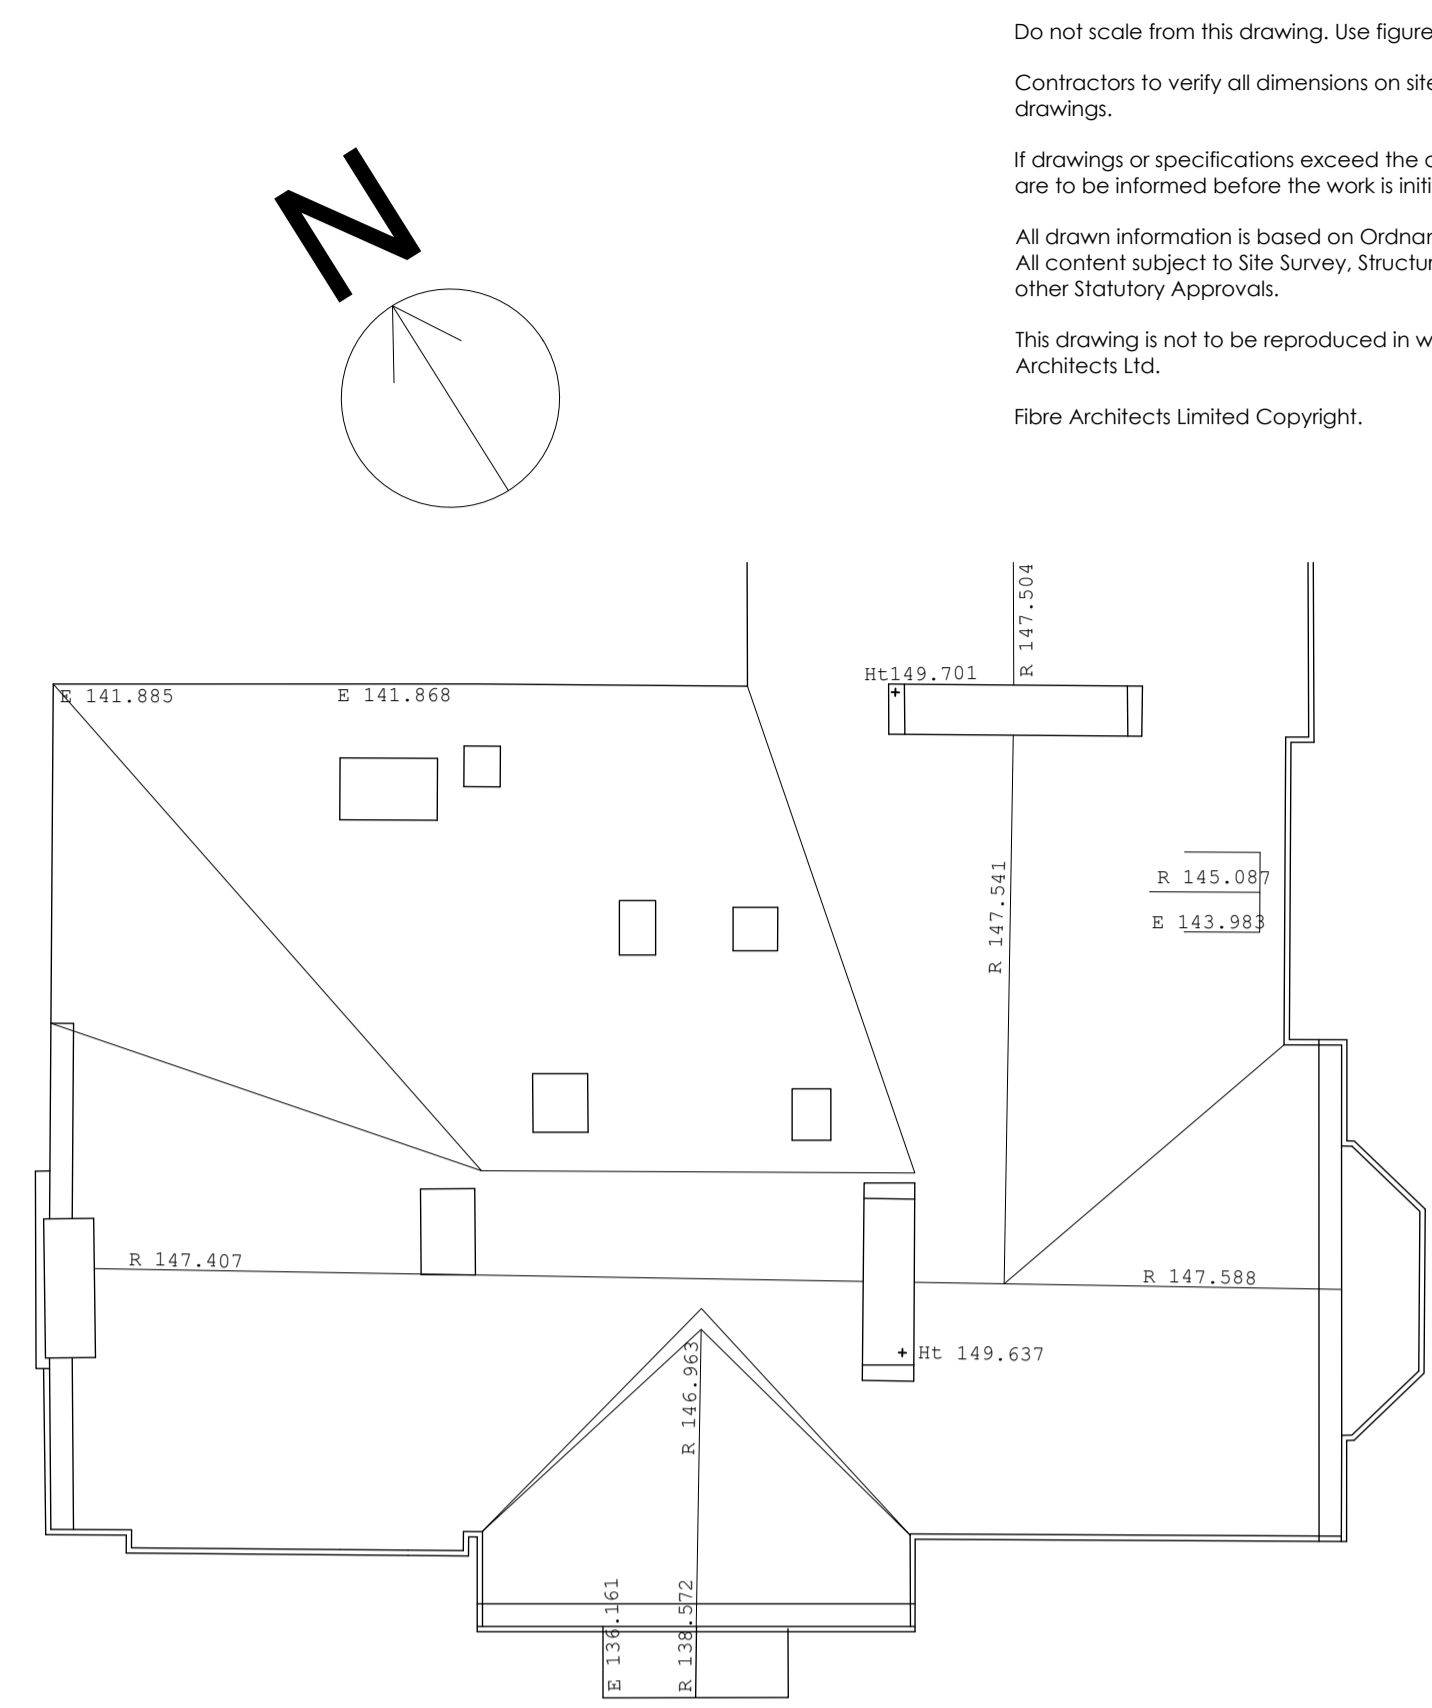


ROOF PLAN




SITE PLAN AS EXISTING Scale 1:250

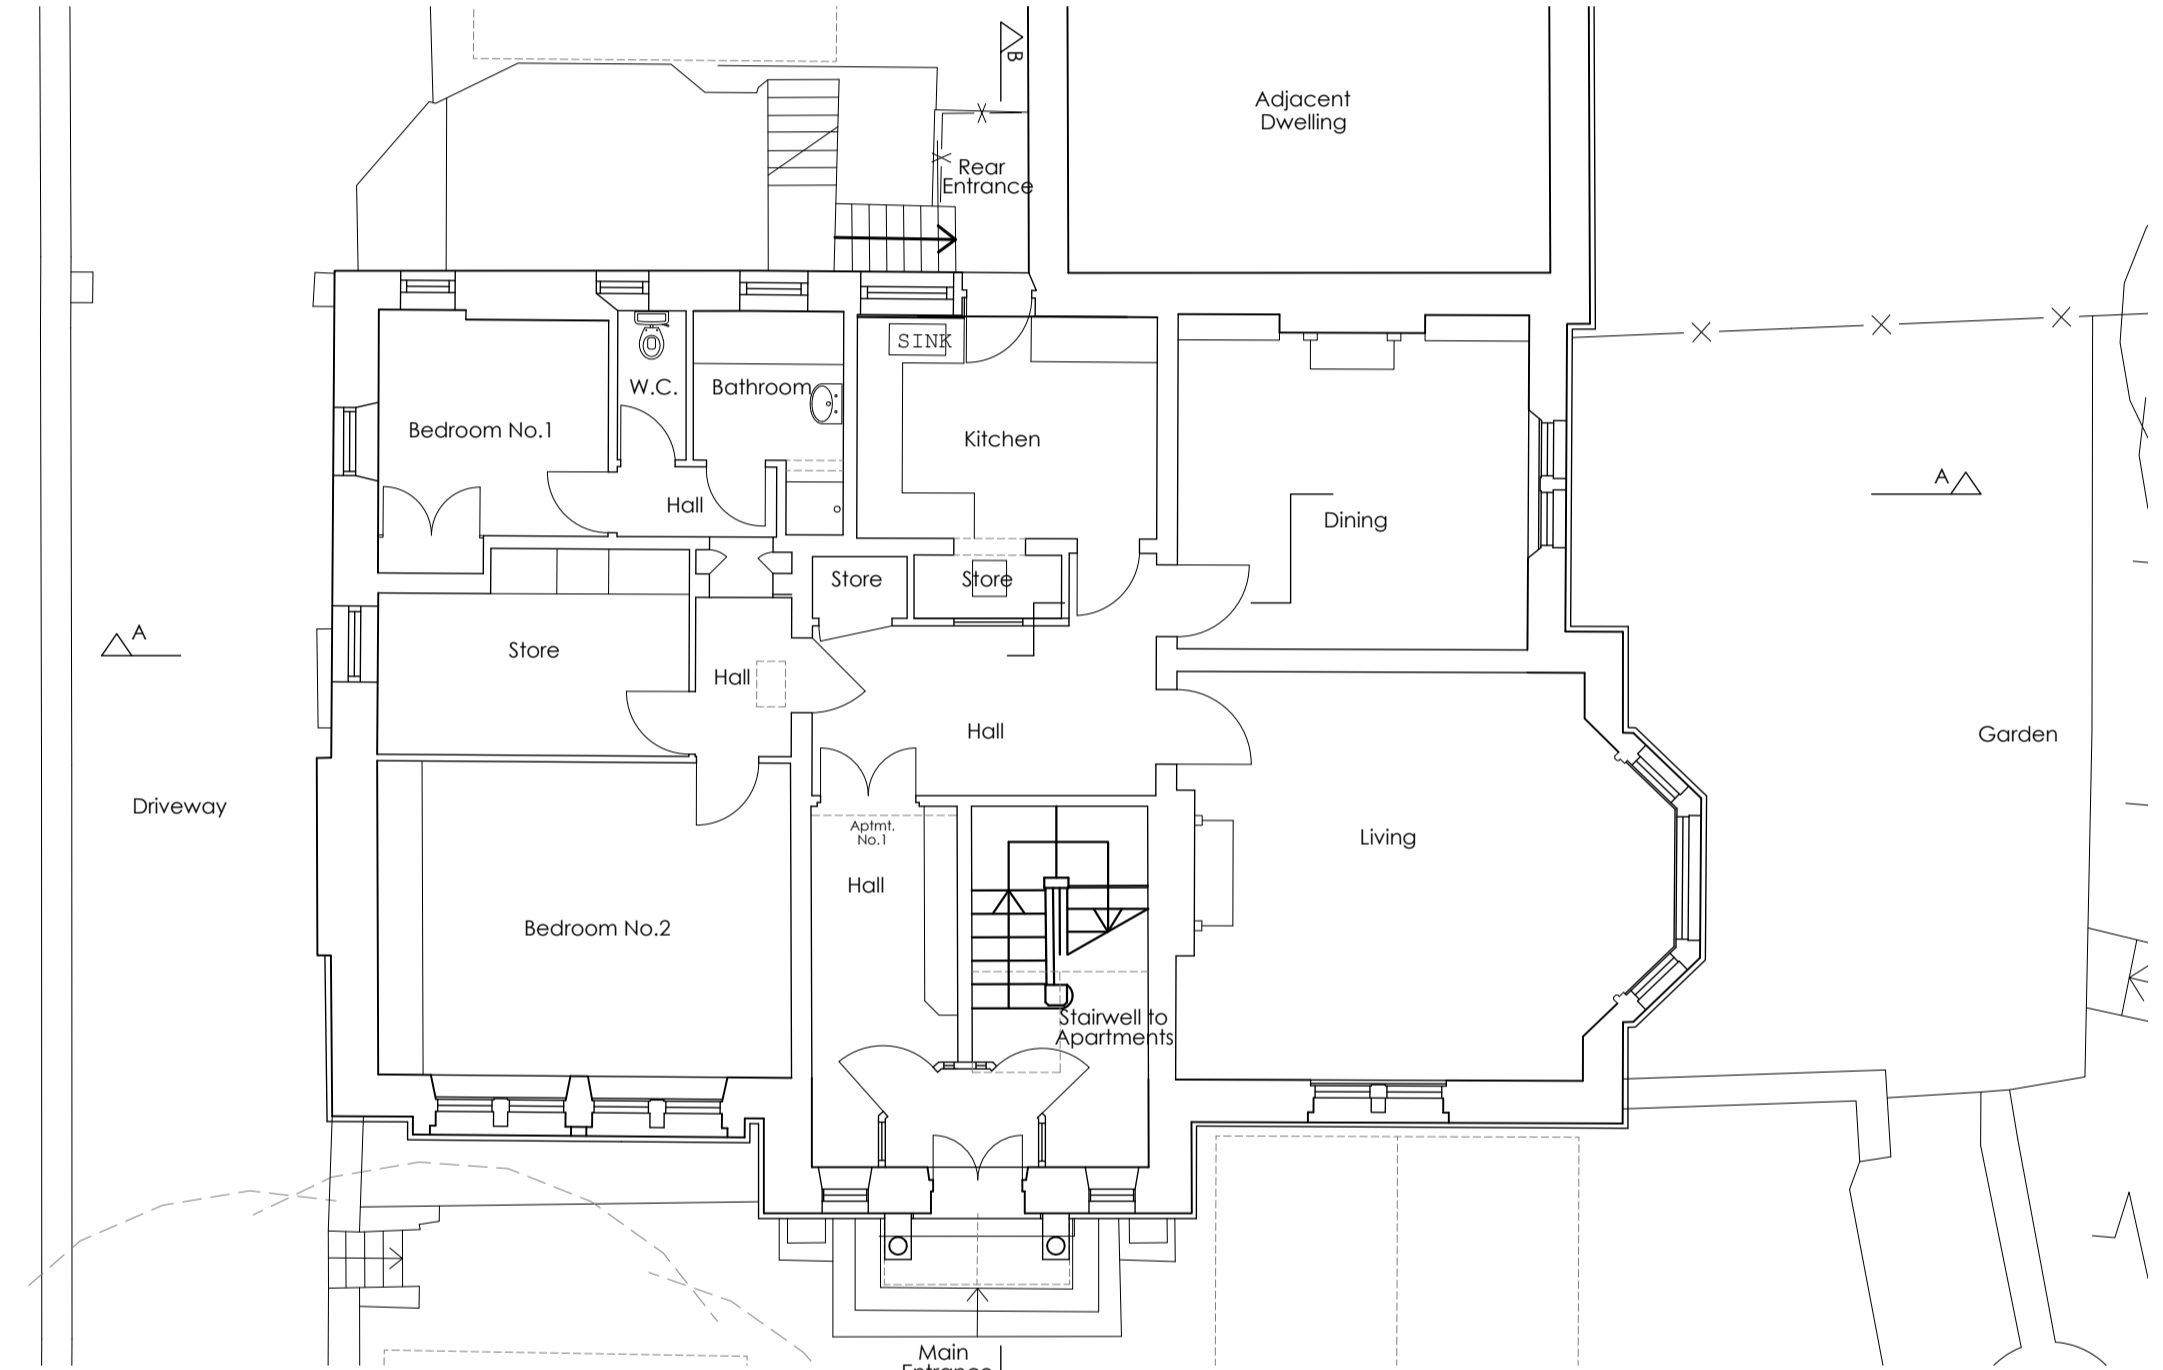

GROUND FLOOR PLAN

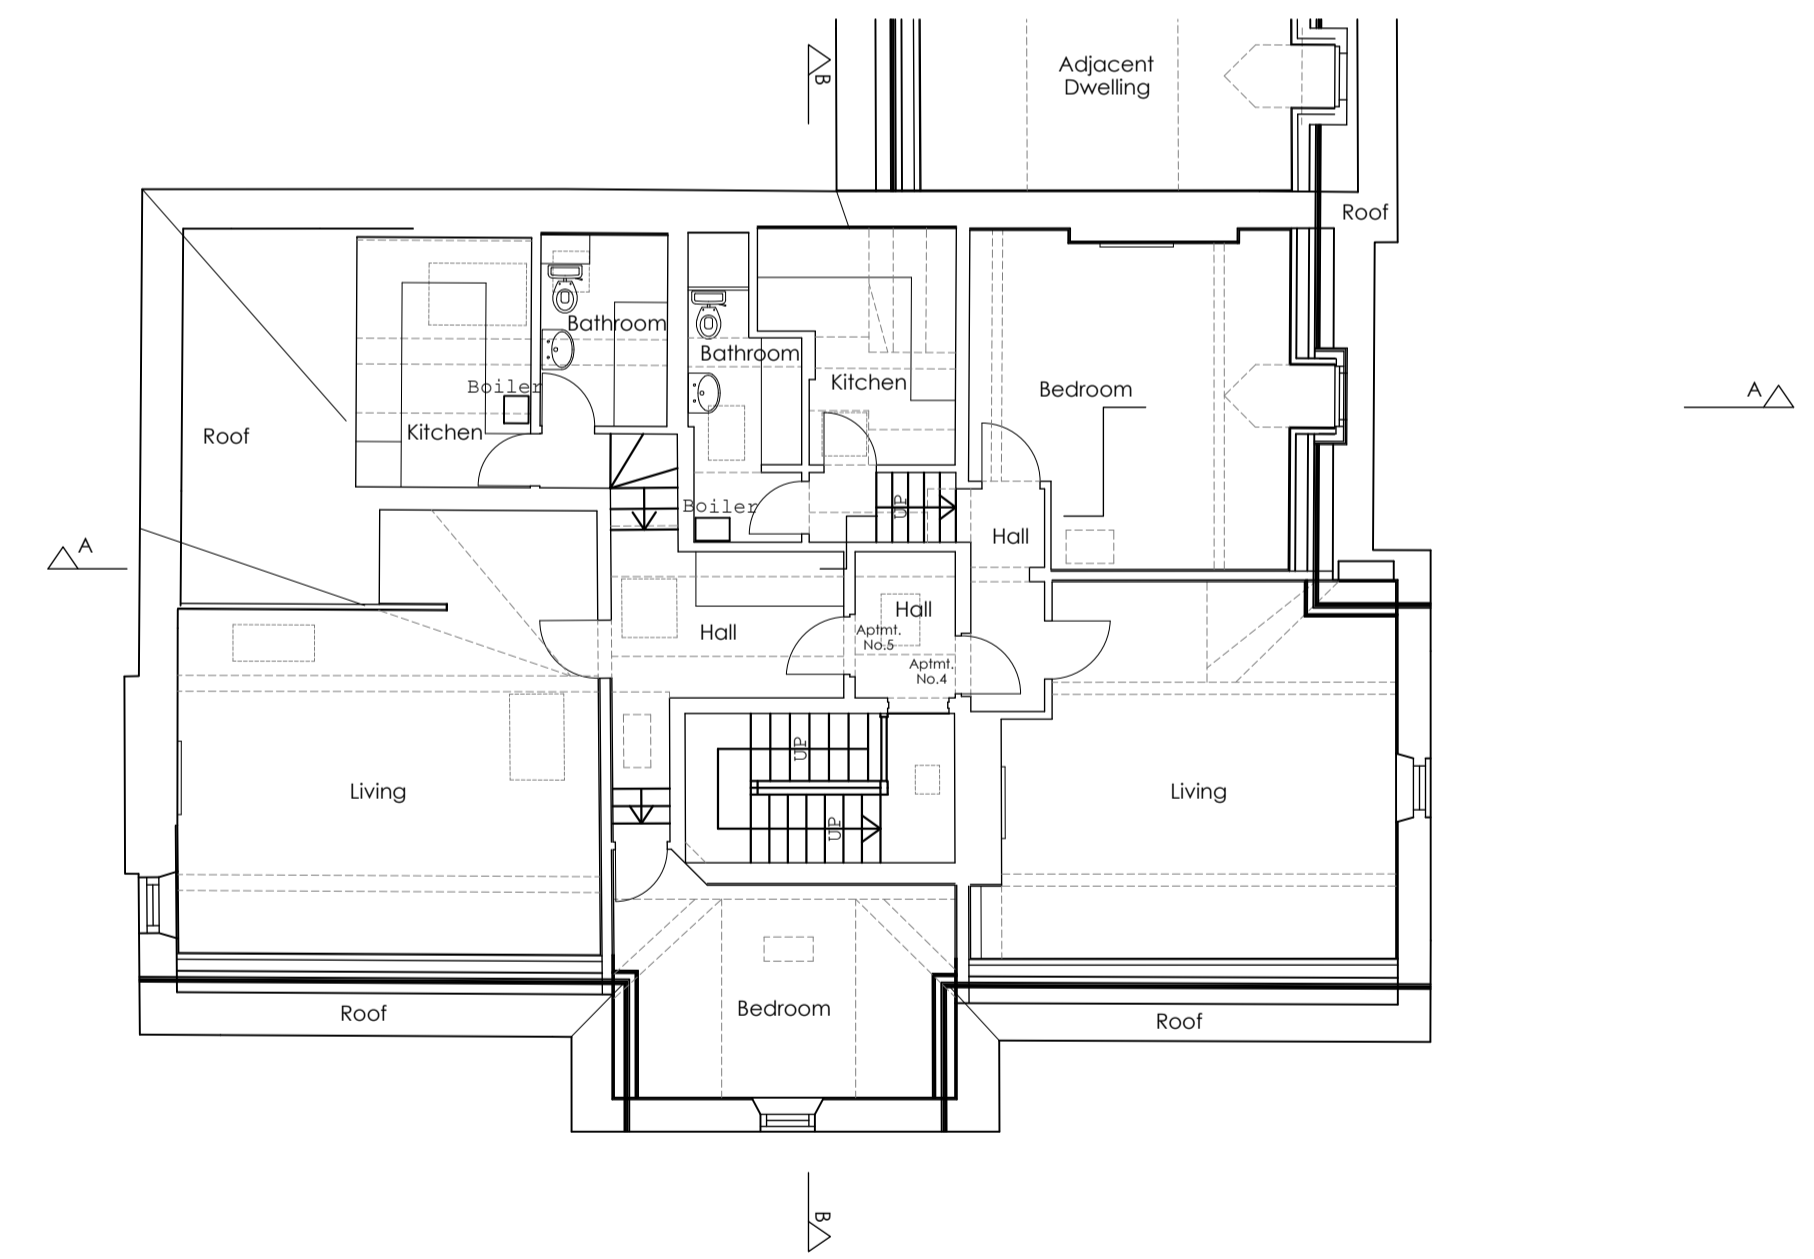

SECOND FLOOR PLAN

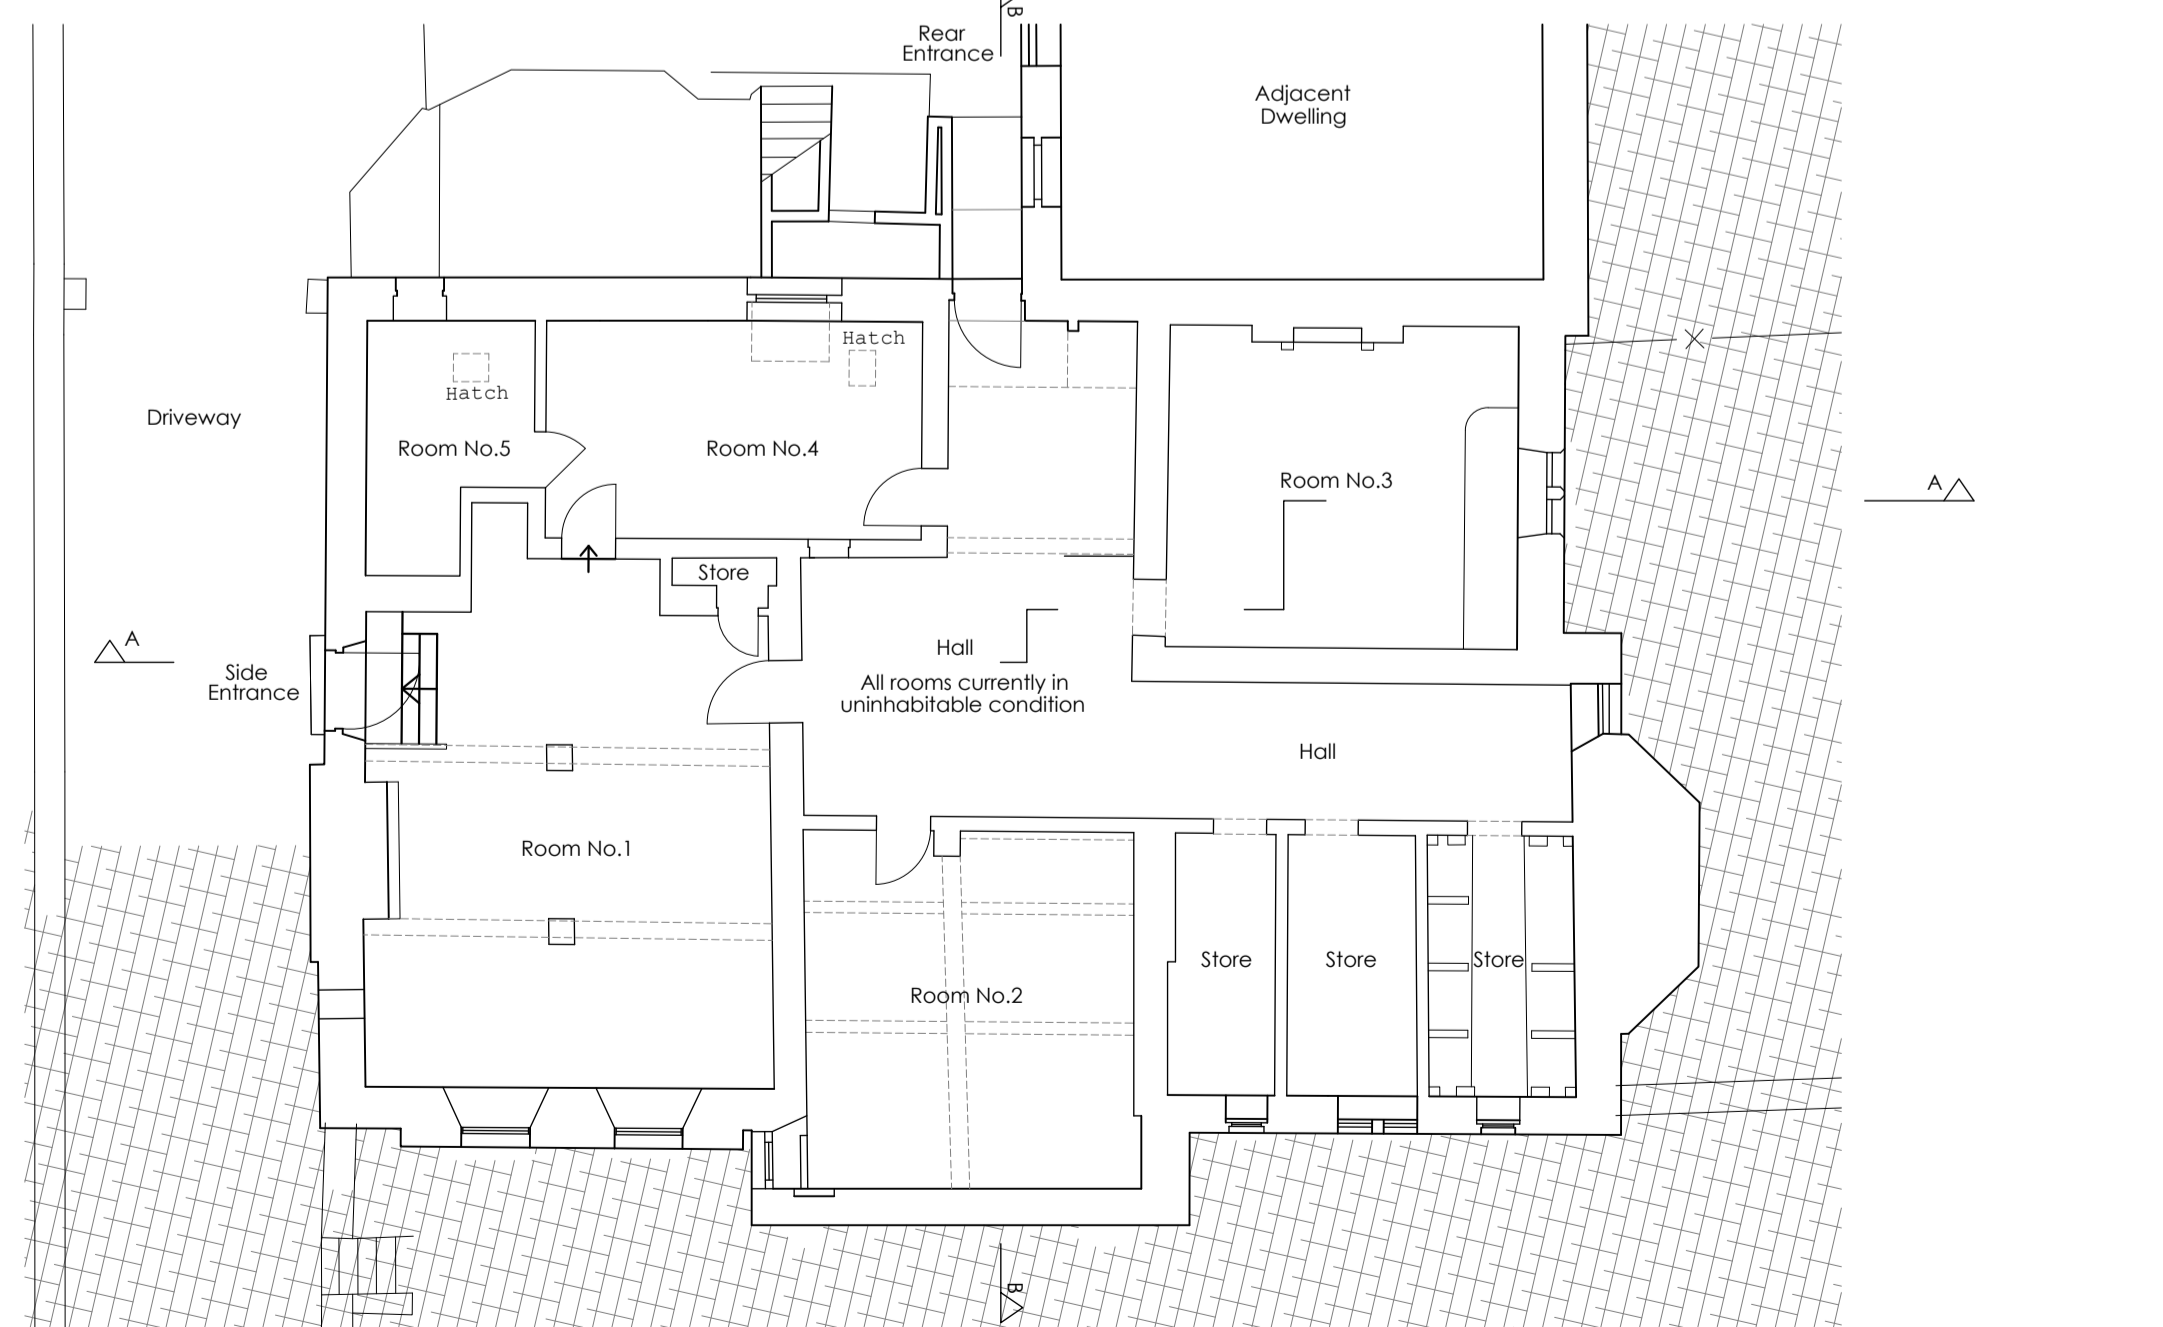

LOWER GROUND FLOOR PLAN Scale 1:100

Do not scale from this drawing. Use figured dimensions only.
 Contractors to verify all dimensions on site before commencing any work or shop drawings.
 If drawings or specifications exceed the quantities taken in any way, Fibre Architects are to be informed before the work is initiated.
 All drawn information is based on Ordnance Survey and/or existing record drawings. All content subject to Site Survey, Structural Survey, Site Investigations, Planning and other Statutory Approvals.
 This drawing is not to be reproduced in whole or part without the consent of Fibre Architects Ltd.
 Fibre Architects Limited Copyright.

Rev	Description	Date	By	Appr
1	Project	17.01.11	MO	08/10/18
2	Residential Refurbishment			
3	8 Edgerton Road, Huddersfield, HD1 5RB			
4	Information as Existing	As Shown	MO	-
5	Client	Mr. Jeff Lloyd		
6	Drawing no	EX1002		

FIBRE
ARCHITECTS

First Floor Buckden Mount
8 Thornhill Road
Huddersfield, HD3 3AU

Tel: 01484 544 410
www.fibrearchitects.co.uk
Email: info@fibrearchitects.co.uk