


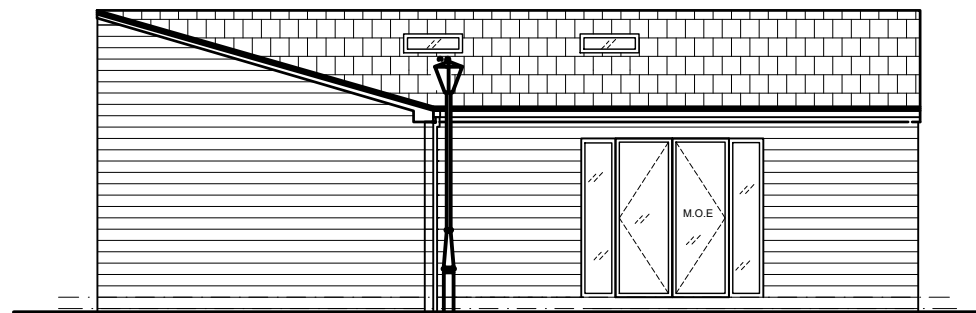


PROPOSED NORTH ELEVATION , 1:100


- PROPOSED EXTERNAL MATERIALS:-
- TILED ROOF
 - UPVC FASCIA (BLACK)
 - UPVC DOORS (BLACK)
 - UPVC WINDOWS (BLACK)
 - STONE FACED WALLS
 - UPVC RAIN WATER GOODS (BLACK)
 - VELUX OR SIMILAR ROOF LIGHTS



PROPOSED EAST ELEVATION , 1:100

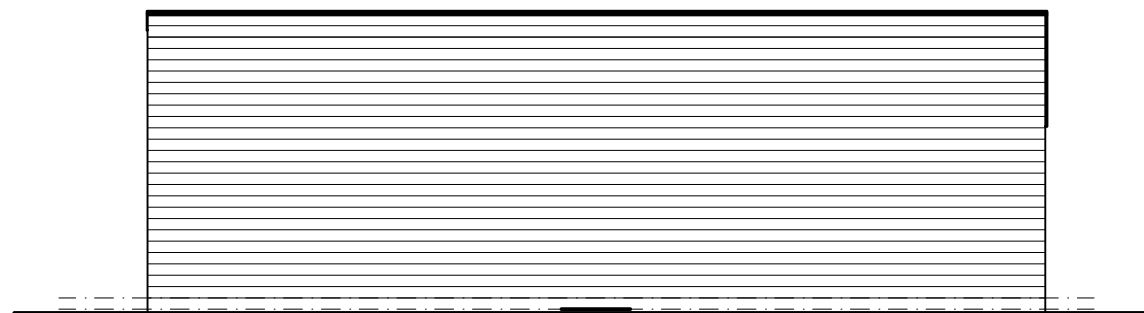

PROPOSED SOUTH ELEVATION , 1:100

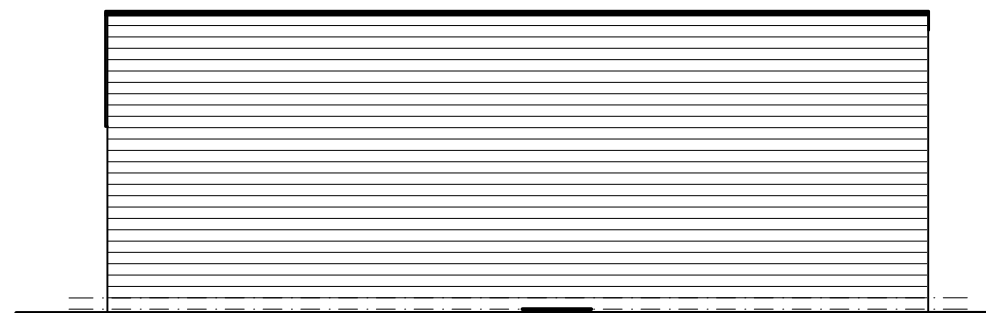

PROPOSED WEST ELEVATION, 1:100

NOTES

M.O.E = MEANS OF FIRE ESCAPE

THIS DRAWING IS BASED ON SITE MEASURE OF AN EXISTING BUILDING. ALL DIMENSIONS ARE THEREFORE APPROXIMATE

REVISIONS:

REVISIONS:

REVISIONS:

PROJECT:

RETROSPECTIVE PLANNING APPLICATION FOR EXISTING EXTERNAL GARAGE & CONVERSION OF THE EXISTING GARAGE INTO A GRANNY FLAT AT 145-147 WHITE CHAPEL ROAD, CLECKHEATON. BD19 6HW

DRAWING TITLE:

PROPOSED ELEVATIONS (GRANNY FLAT)

DATE: 05.05.2024

SCALE: 1:100 @ A3

DRAWING N°:

BD19-6HW-PL-04

A3

OWNER: MR. STUART GREENWOOD