

Rear Garden






\*For the purposes of Planning Consent the following applies to any copy of this drawing made by the Local Authority:  
This copy has been made by and with the authority of the person required to make the plan and drawing open to public inspection pursuant to Section 47 of the Copyright, Designs and Patents Act 1988. Unless that Act provides a relevant exception to copyright, the copy must not be copied without the prior permission of the copyright owner. If any copy is made under the authority only the whole drawing including the copyright holder's name and this notice, is to be copied.\*



Drawn Scale 1:100




Drawn Scale 1:50

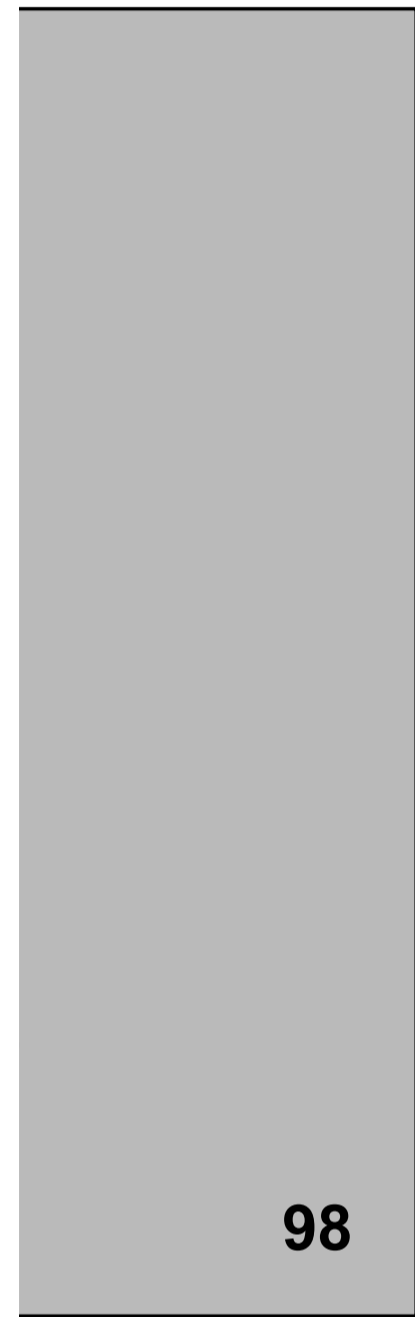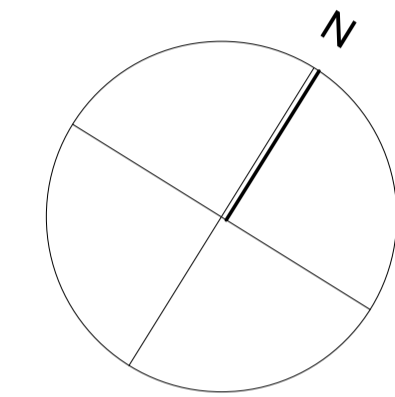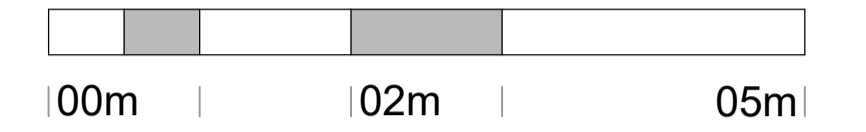


98

 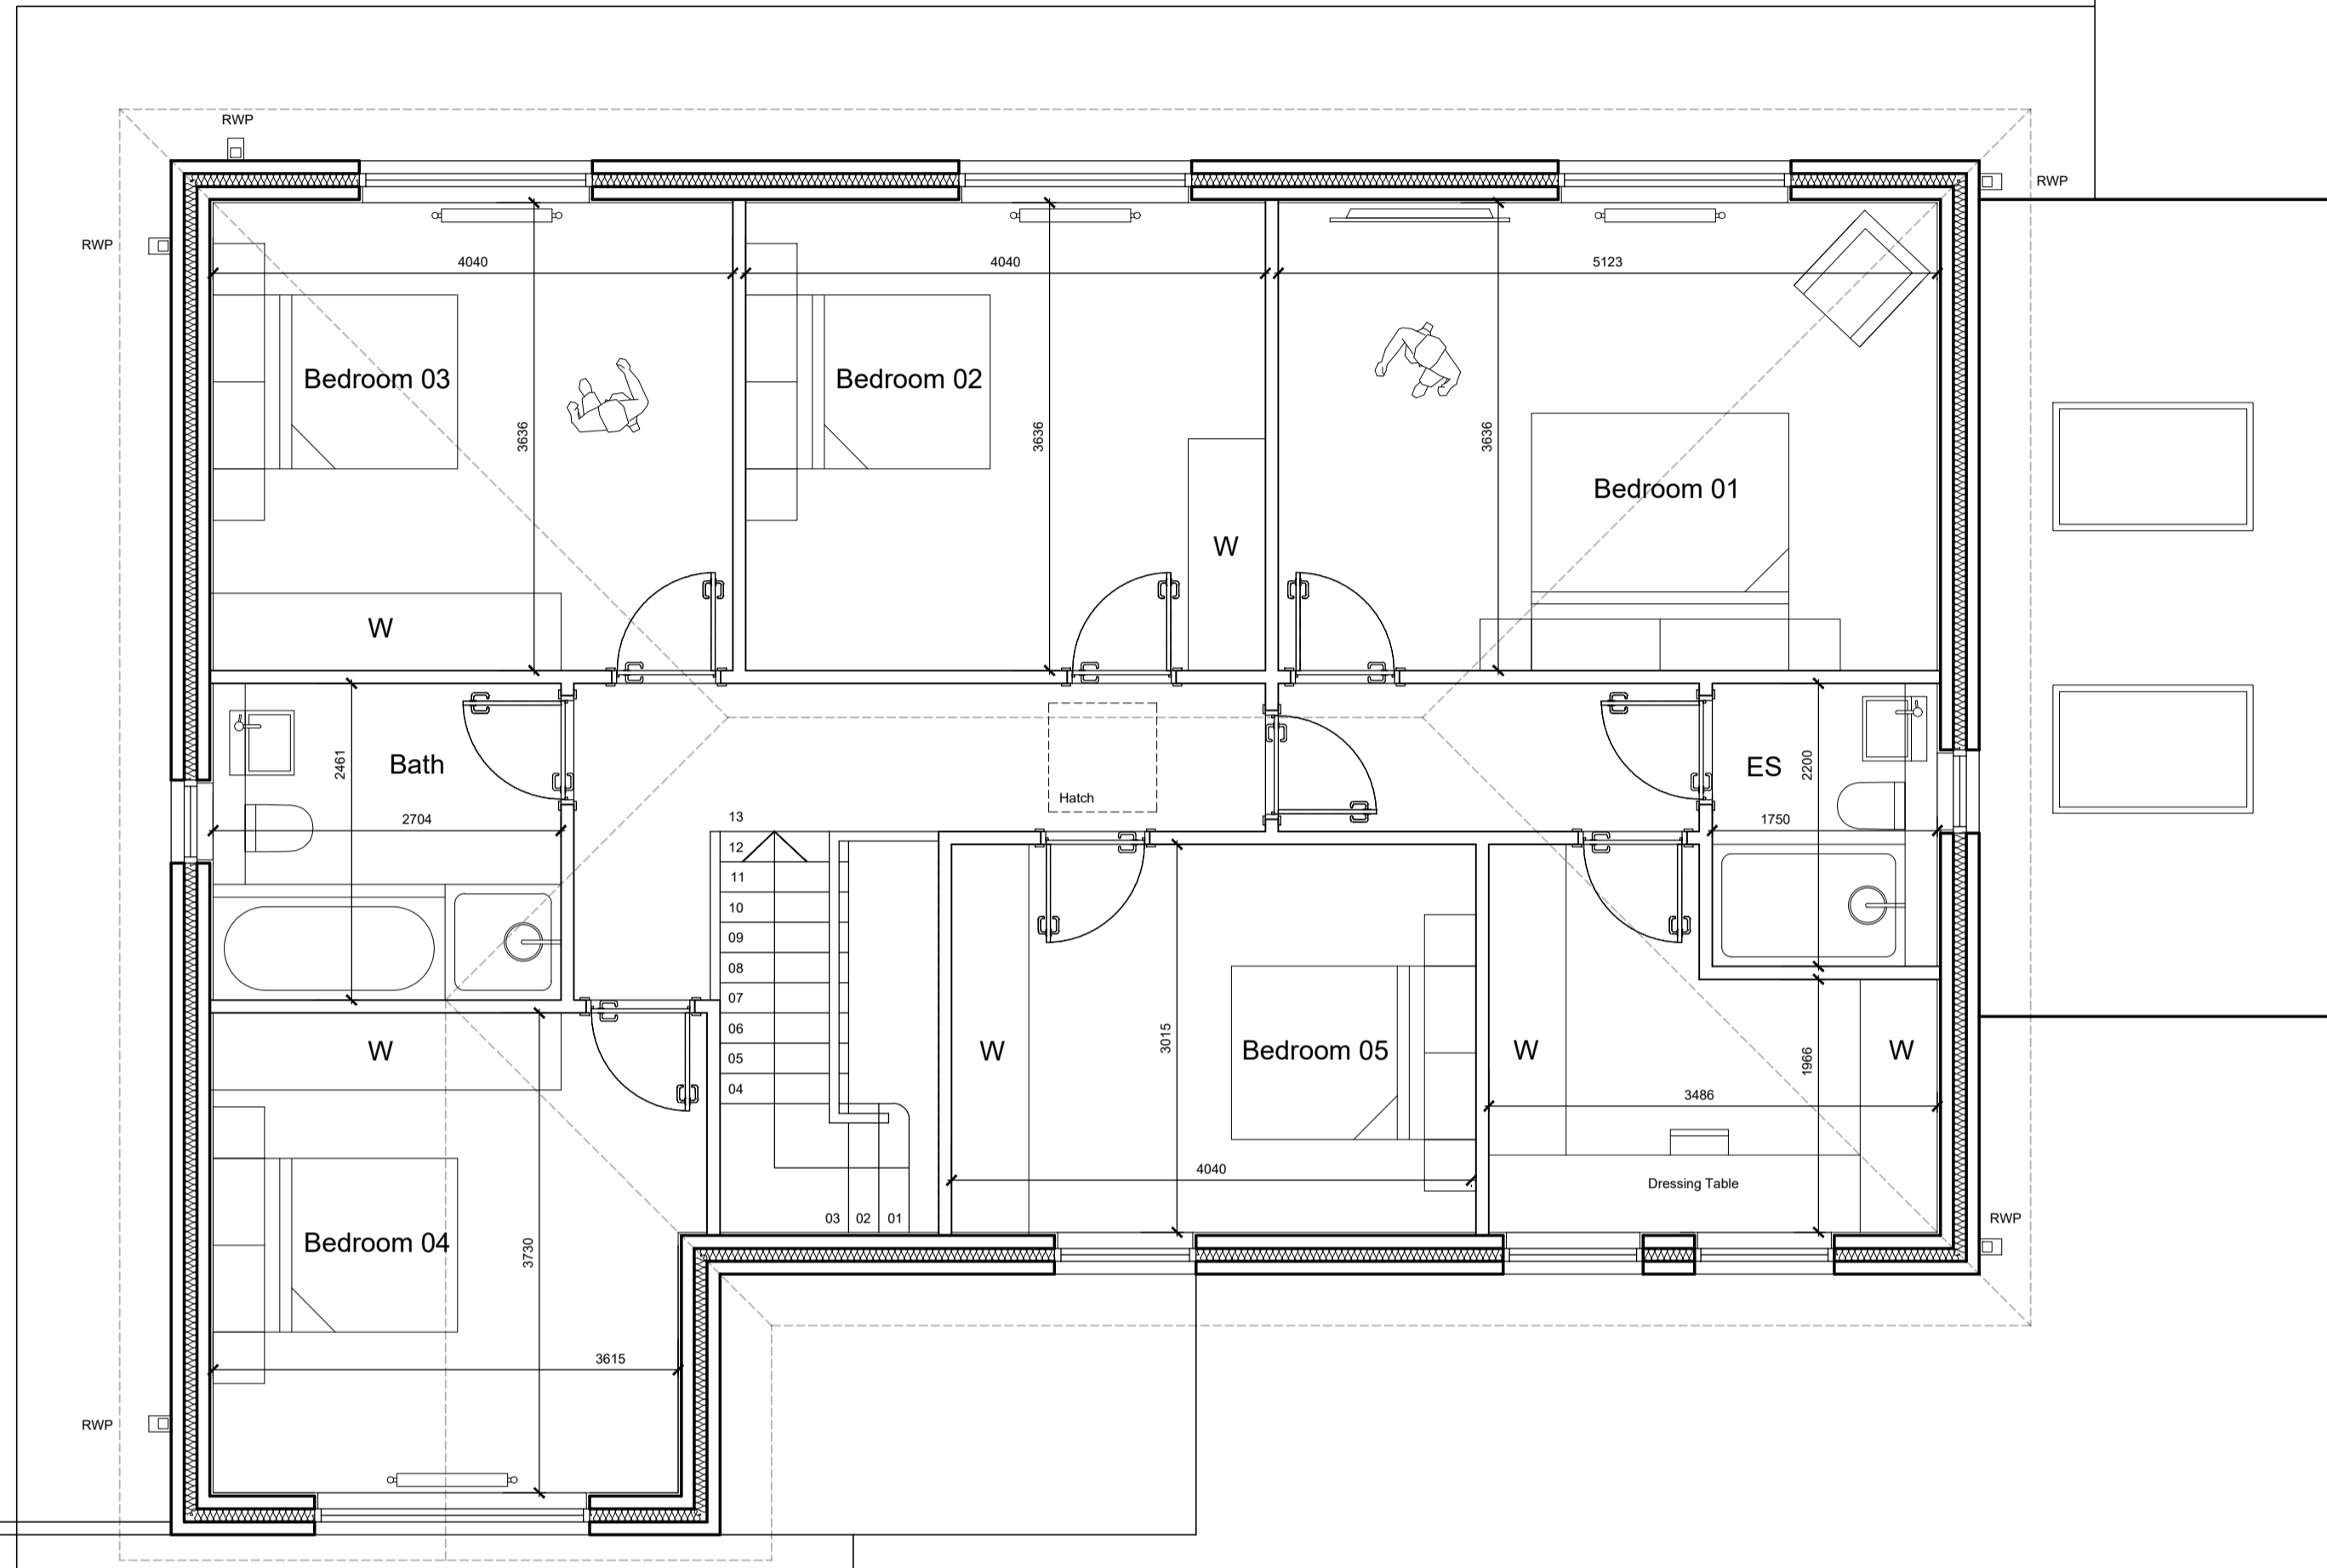



15

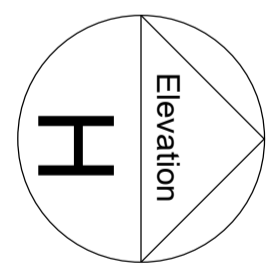

Front Garden

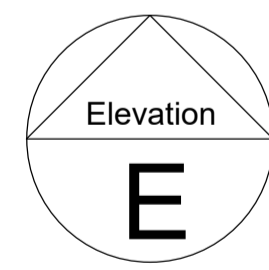

Drive

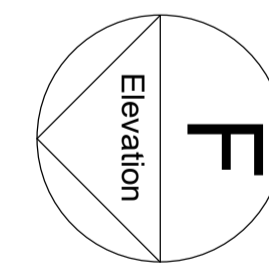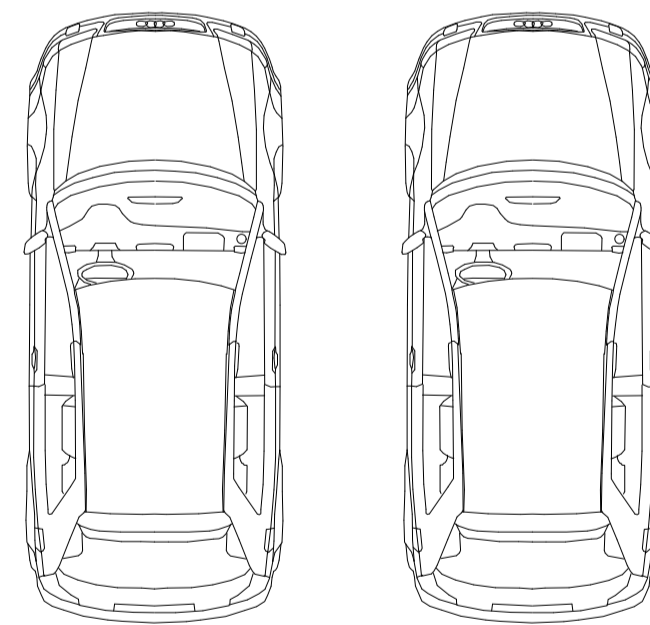

BEDALE DRIVE

Proposed First Floor Plan 1:50 @ A1

Issue Purpose: PLANNING APPLICATION

AHJ architects  
The Courtyard  
12a Commercial Road  
Skeltonthorpe  
Huddersfield  
HD8 9AA  
www.ahjarchitects.co.uk

AHJ  
architects

Client Francis  
Project 2442 : 100 Bedale Drive - Domestic Extension  
Title Proposed First Floor Plan

Issued From  
Date December 2023  
Scale 1:50 @ A1

Drawing Number 2442 - D - 20 - 005

Revision

Drawn BH Auth BH  
Do not scale from this drawing. Work to original dimensions, and any discrepancy to be reported to the Architect.  
Refer to larger scale drawings where available.