

All dimensions are to be checked on site, any discrepancies are to be reported to the Architect before work commences. Do not scale from this drawing.


This drawing is to be read in conjunction with all relevant consultants and specialists drawings / documents, any discrepancies are to be reported to the Architect before the affected work commences.

All structural components shown are indicative only. Details / calculations of structural members are to be provided by the Structural Engineer.

This drawing is copyright.

This drawing and the copyright, design rights and all other intellectual property. No licence or assignment of any such rights is granted hereunder. This drawing is not to be copied or divulged to a third party without written permission.

| REVISION | DATE | COMMENT  |
|----------|------|--|
| A-       |      | Amendments made following comments from Planning |

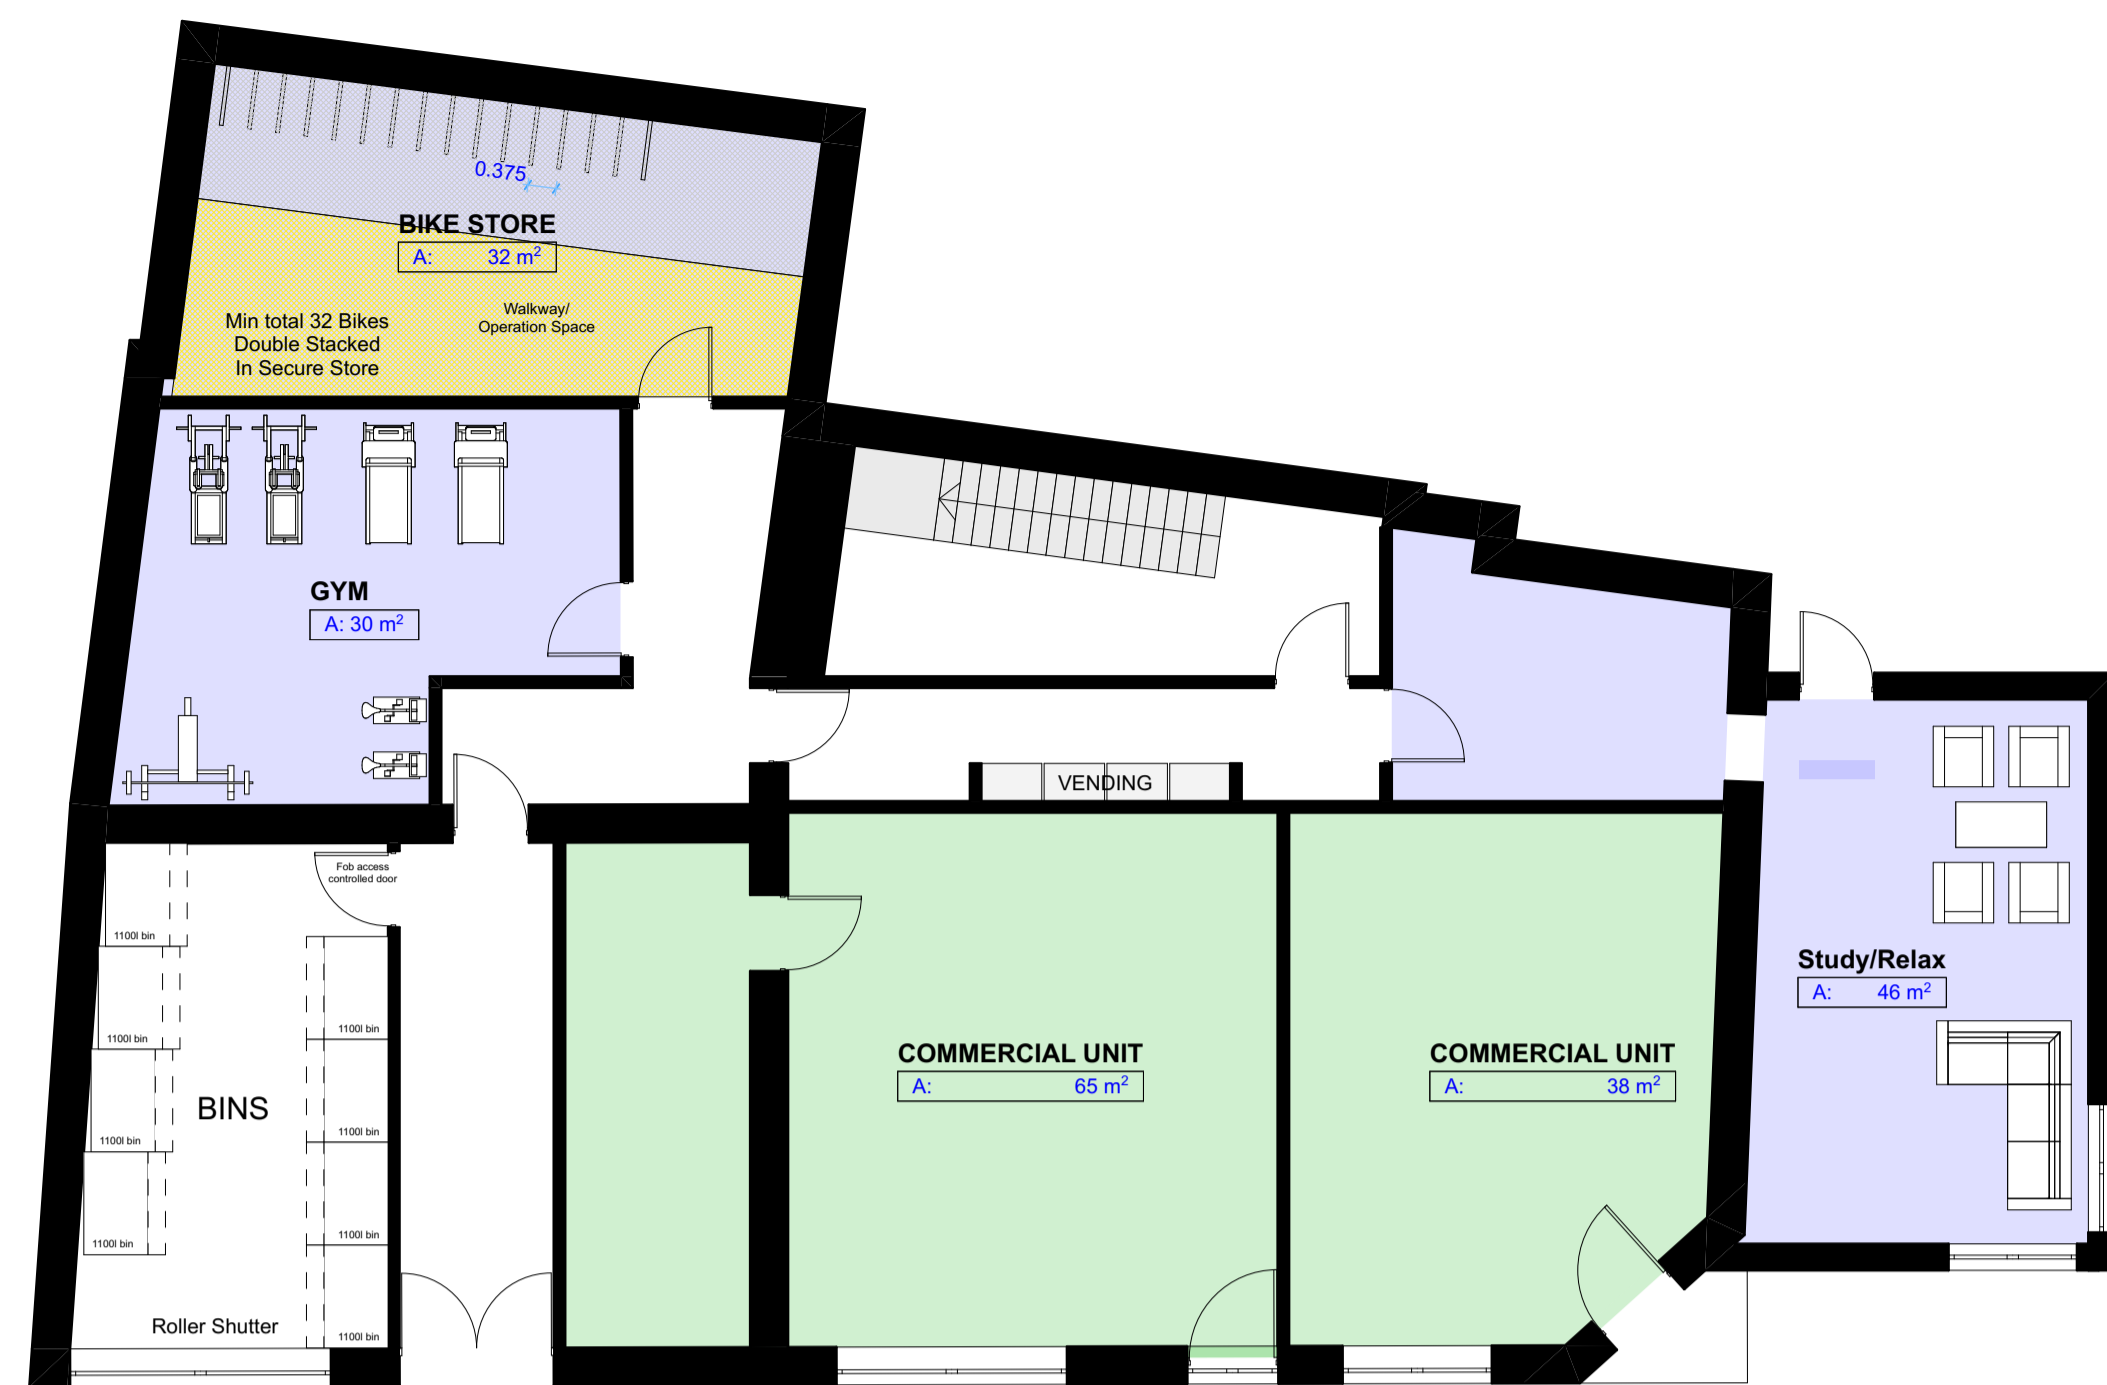

GROUND FLOOR PLAN



FIRST FLOOR PLAN



SECOND FLOOR PLAN

**SCHEDULE OF ACCOMODATION**

- First Floor x8 Units
- Second Floor x9 Units
- Third Floor x8 Units
- Fourth Floor x7 Units
- Total x32 Units



THIRD FLOOR PLAN



FOURTH FLOOR PLAN



www.C49-Architecture.co.uk  
Info@C49Architecture.co.uk  
Tel: 01535 281432

|  |                                |                |                    |
|--|--------------------------------|----------------|--------------------|
| CLIENT DETAILS<br>FOLLY HALL<br>HUDDERSFIELD | DRAWING No<br>FLH-PL-002       |                | REVISION<br>A      |
|  | DRAWING INFO<br>Proposed Plans | SCALE<br>1:100 | DATE<br>22/09/2023 |
|  |                                | DRAWN BY<br>JH |                    |