

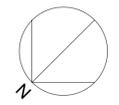


Architects are to be notified of any discrepancies.
 Contractors must check all dimensions on site.
 This drawing is subject to copyright laws and is for use on this project only.
 For other information refer to the latest revision of any cross referenced drawings.
 To be read in conjunction with relevant design standards/protocols.

This is a colour drawing. In order to ensure any subsequent reproduction is viewed correctly it should be printed in full colour.

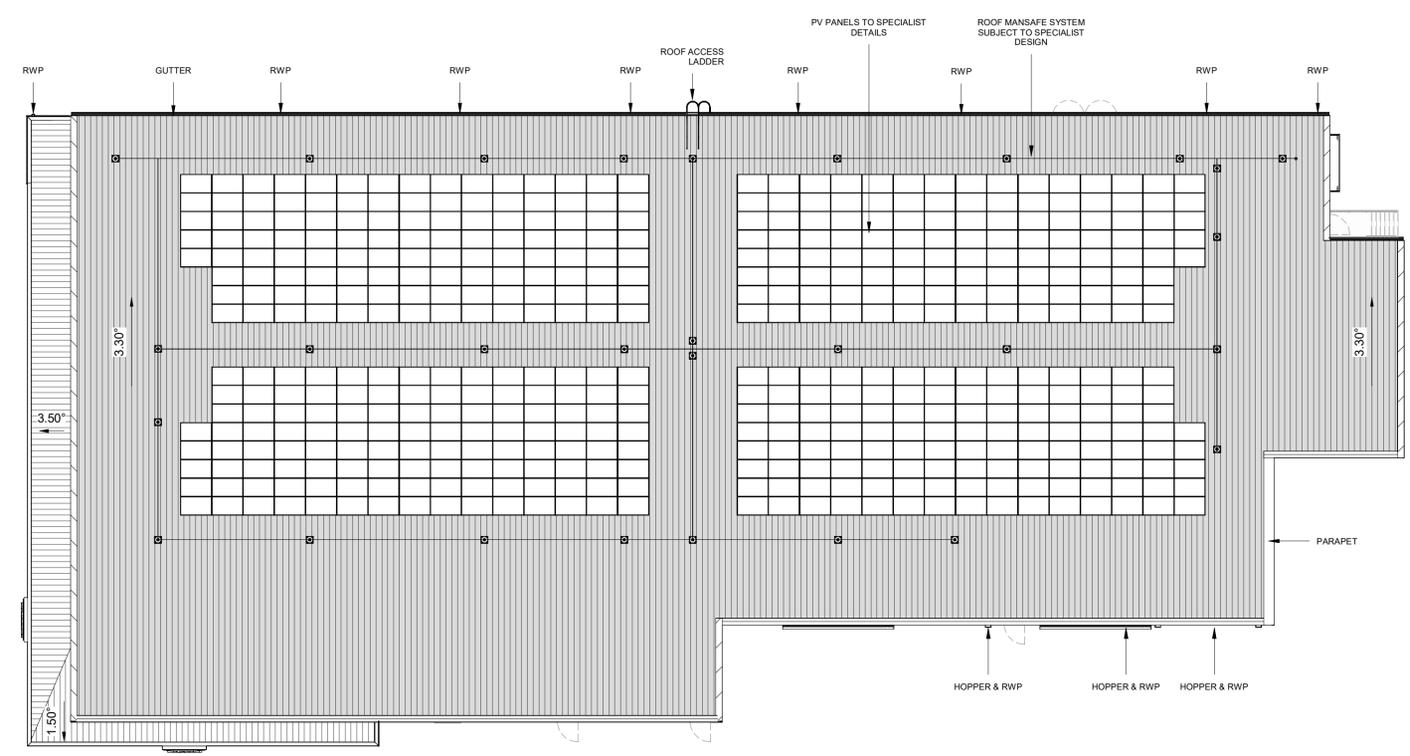

PROPOSED ROOF PLAN
 1 : 200

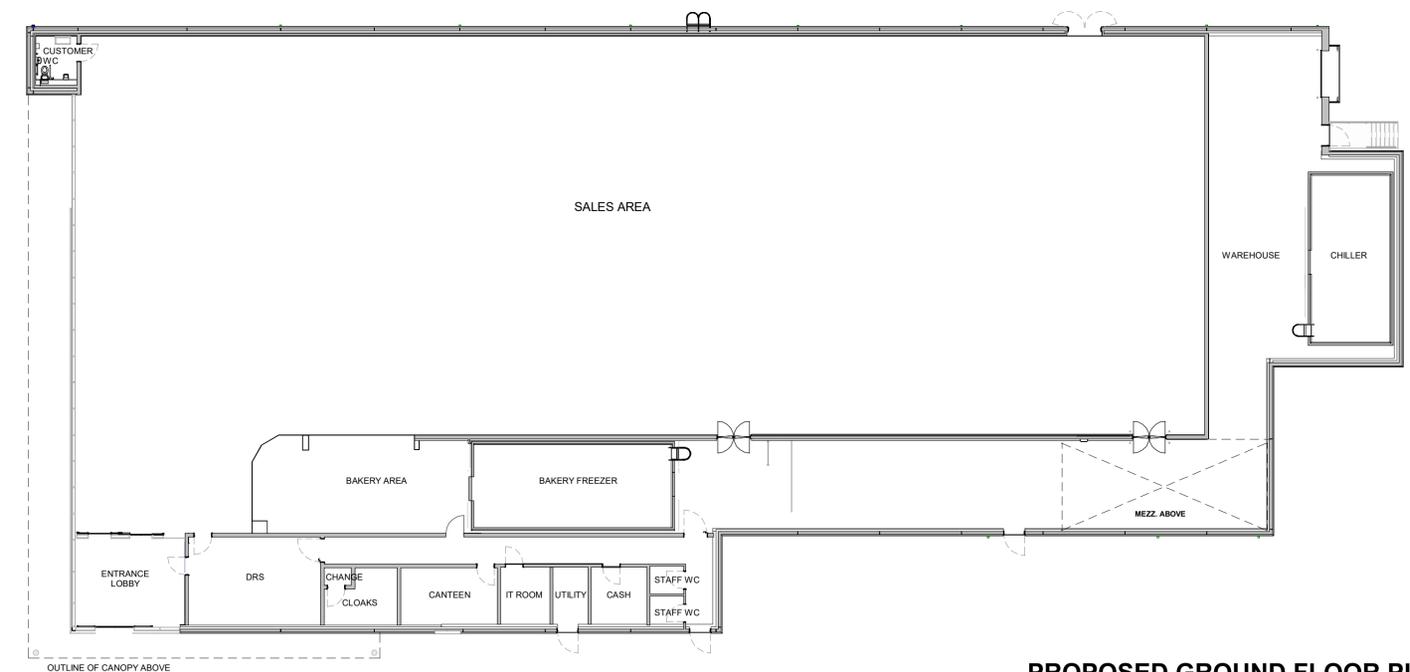

PROPOSED GROUND FLOOR PLAN
 1 : 200

| | | | | |
|-----|--------------------------|----------|----|-----|
| C2 | PLANNING UPDATE | 07.05.24 | MM | NP |
| C1 | UPDATE TO PLANNING ISSUE | 12.01.24 | SP | JM |
| Rev | Description | Date | Dm | Ckd |

Status

PLANNING



SMALLEY MARSEY RISPIN

ARCHITECTS

Floor 10 The Exchange Station Parade Harrogate HG1 1TS
 01423 707 757 admin@smrarchitects.co.uk

Project

LIDL BIRSTALL, BANKWOOD WAY

Client



Drawing Title

PROPOSED FLOOR AND ROOF PLANS

| Proj Ref | Origin | Zone | Level | Type | Role | Num | Status | Rev |
|--------------|--------|-------|-------|------|--------|------|--------|-----|
| 7404 - SMR | - 00 | - ZZ | - DR | - A | - 2301 | - A3 | - C2 | |
| SMR Job Ref | Sheet | Scale | Drawn | | | | | |
| 7404-00-2301 | A1 | NTS | SP | | | | | |