


Do not scale from this drawing. Studio Gedye must be notified immediately should any discrepancies be found. The contractor must check all dimensions on site before construction or manufacture of materials. This drawing or any portion of it may not be reproduced without the consent of Studio Gedye.

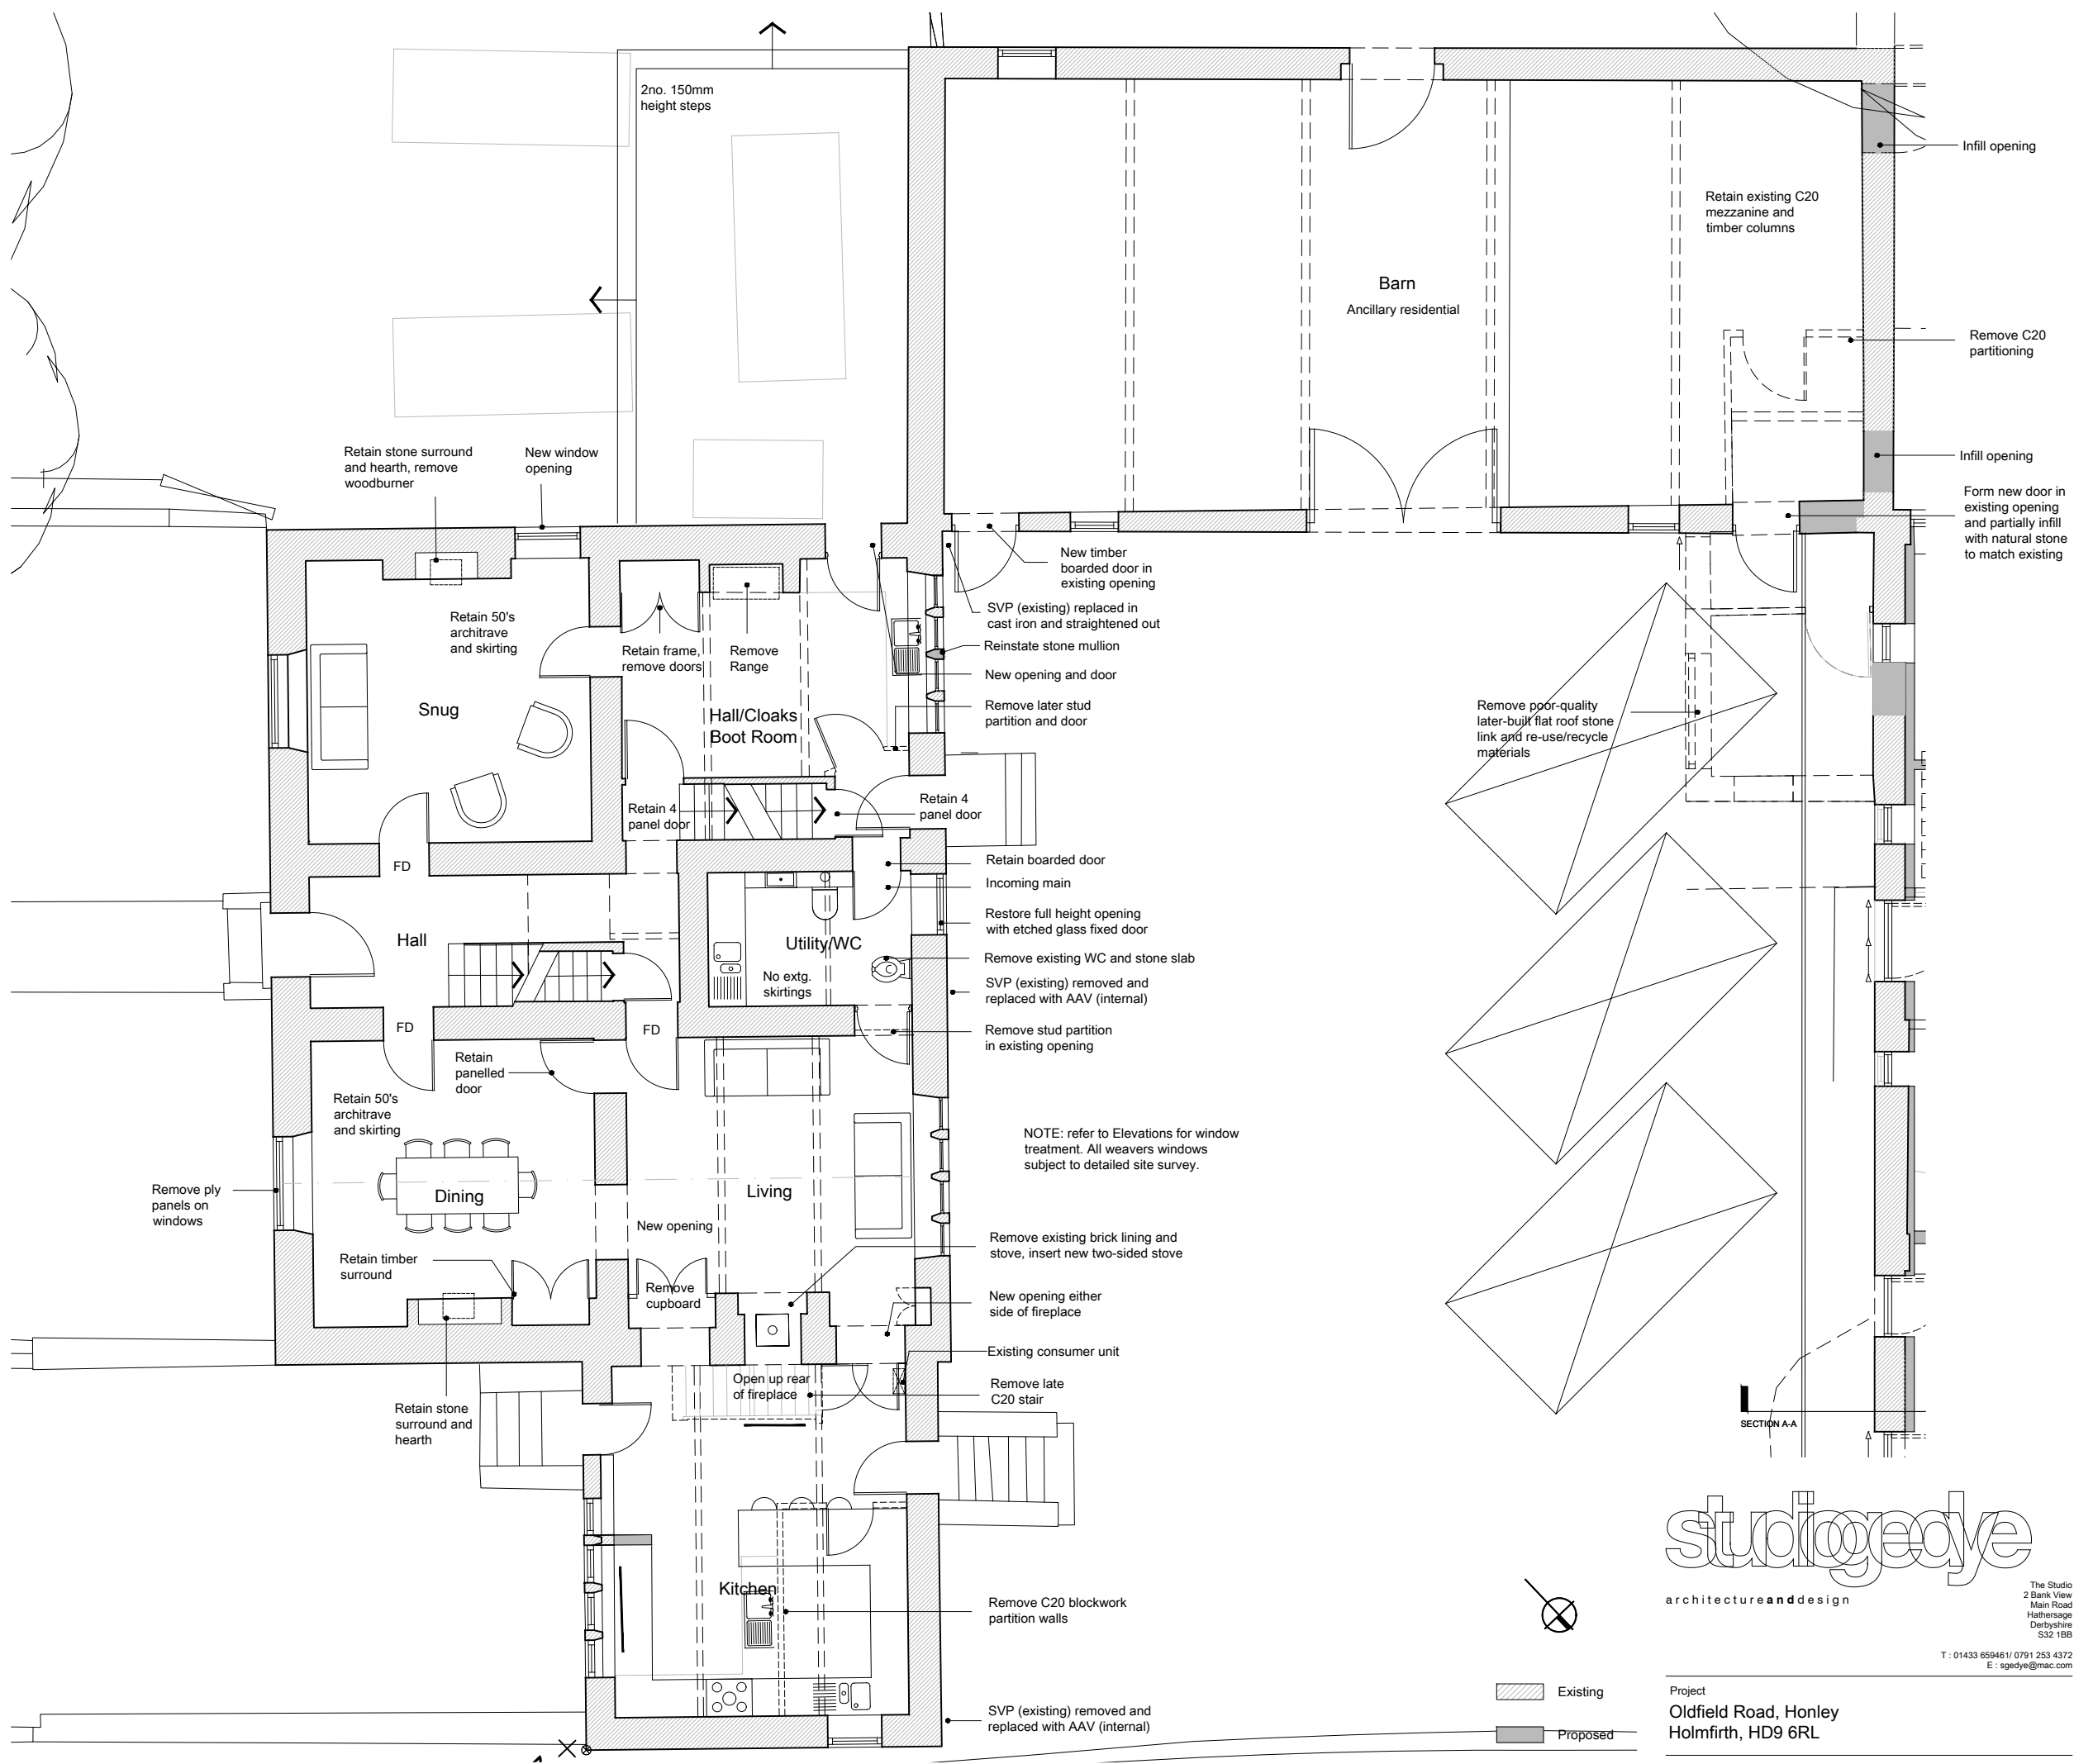


**studiogedye**  
 architecture and design

The Studio  
 2 Bank View  
 Main Road  
 Hathersage  
 Derbyshire  
 S32 1BB

T : 01433 659461 / 0791 253 4372  
 E : sgedye@mac.com

Project  
**Oldfield Road, Honley**  
**Holmfirth, HD9 6RL**

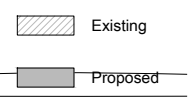

Amended Scheme

Drawing title  
**House 1 - Oldfield House**  
**Ground Floor Plan**

Drawn by	Date	App'd	
SM	29/02/24	-	
Drawing no	Project no	Scale @ A3	Rev
301	21030	1:100	-