



1 Proposed Ground Floor Plan
Scale: 1:50

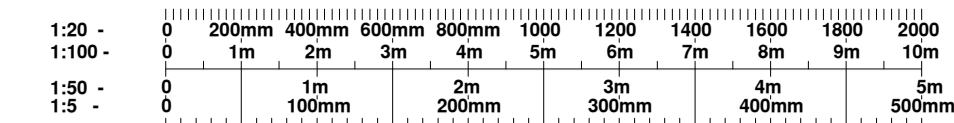

NOTE: Do not scale dimensions from this drawing. If in doubt refer to JS Design.

This drawing remains the copyright of the JS Design Partnership alone all materials specified must be used in accordance with the manufacturers recommendations and all relevant current codes of practice.


Rev:	Description:	Date:
a	plans updated following meeting	16.04.24
b	option c added	02.05.24
c	drawing updated + annotations added	13.06.24

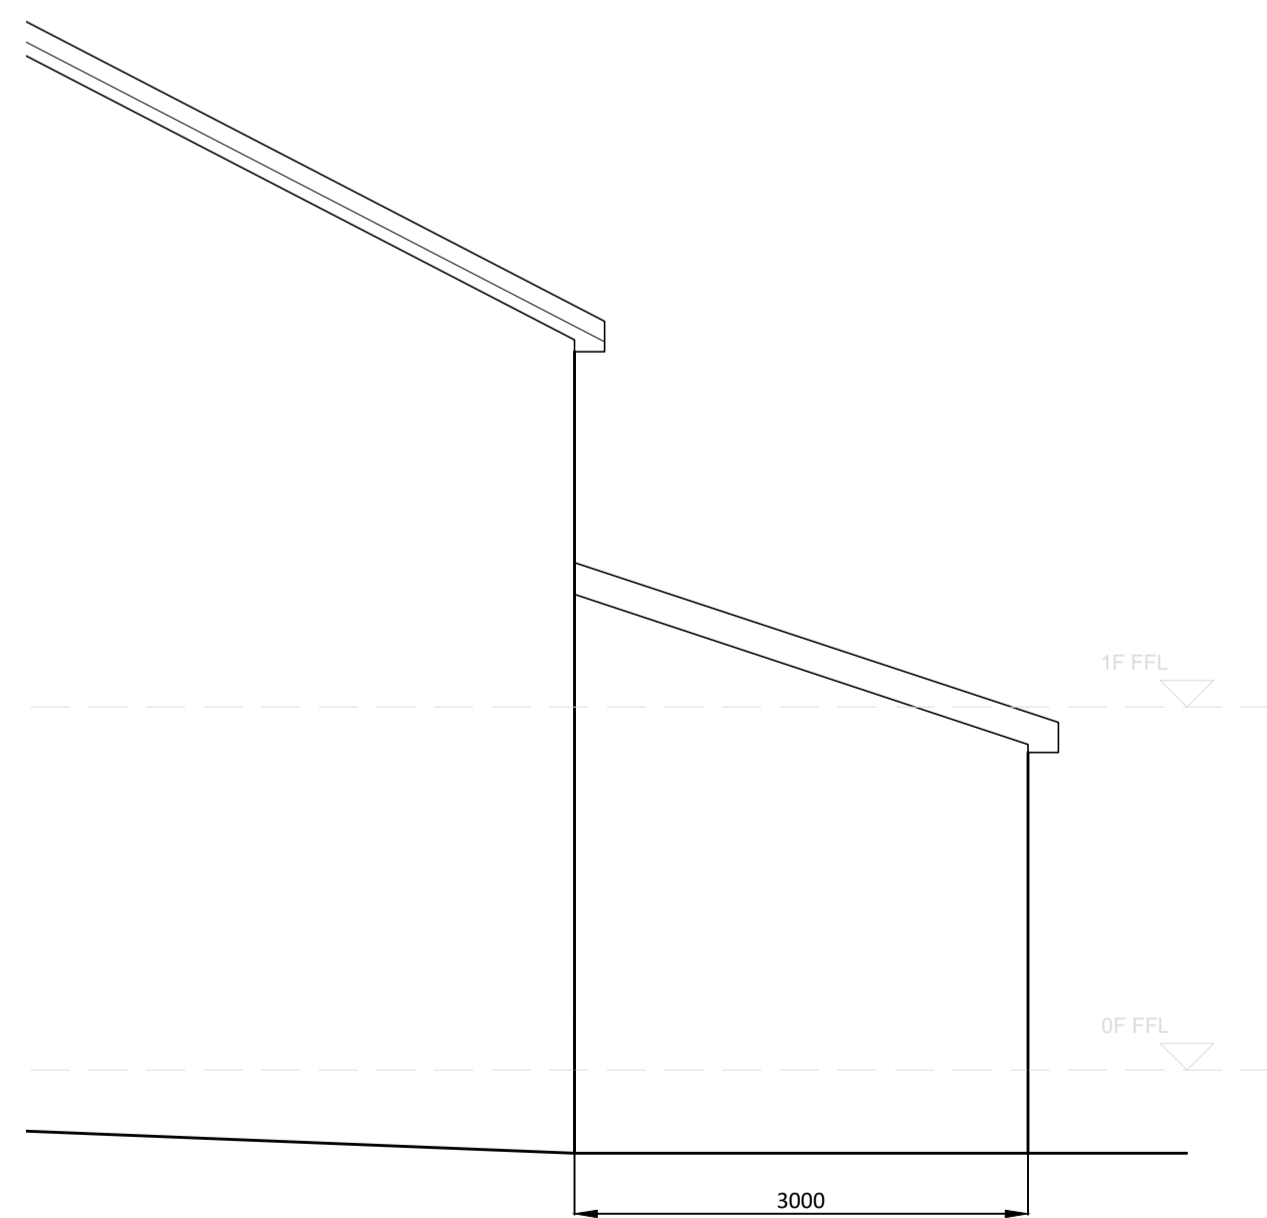


2 Proposed Side Elevation
Scale: 1:50



3 Proposed Rear Elevation
Scale: 1:50

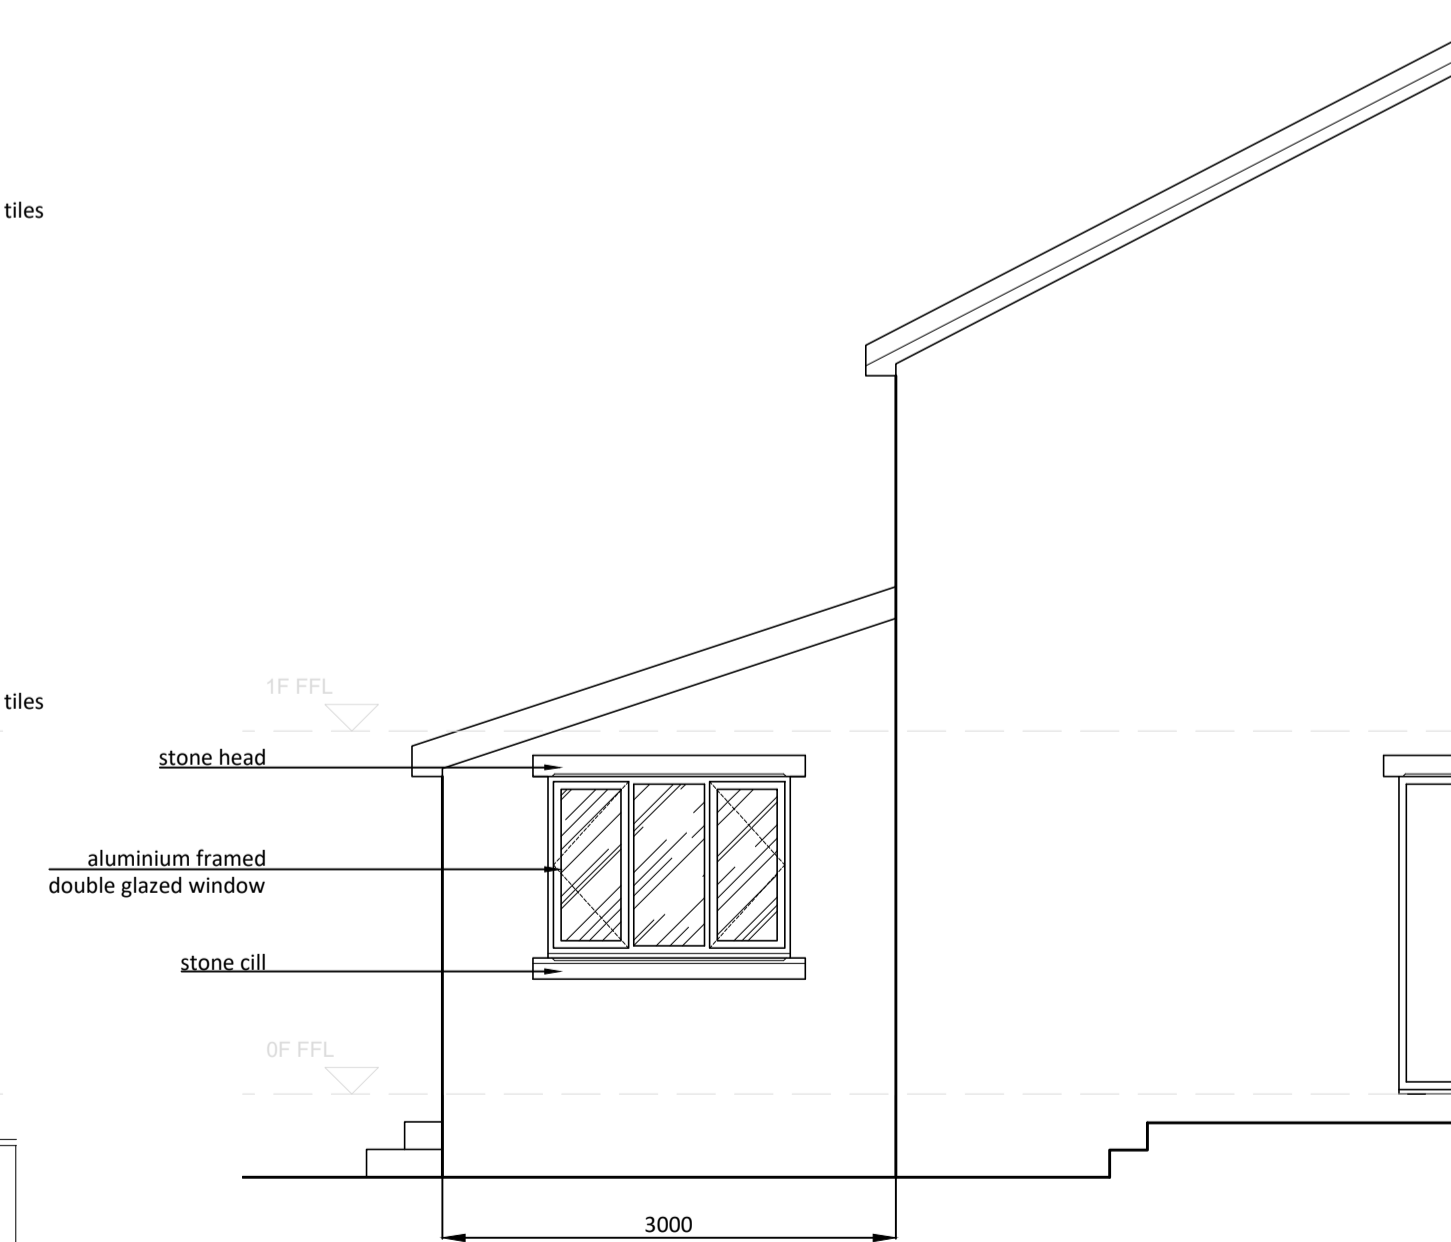

4 Proposed Side Elevation
Scale: 1:50

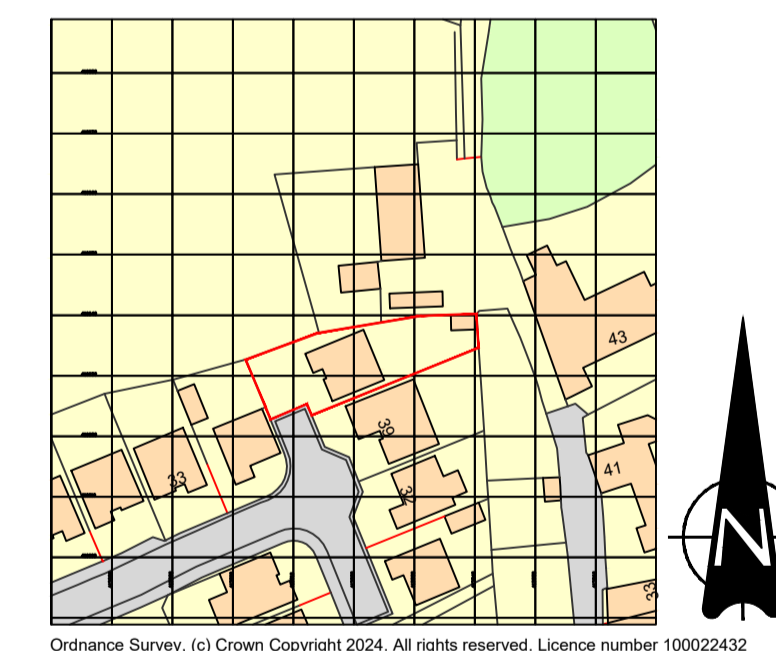

5 Site Location Plan
Scale: 1:1250
Denotes Site Boundary

CDM 2015:
Under the CDM regulations there are no significant design risks.

JS DESIGN
PARTNERSHIP LLP

T: 01274 533022
E: info@jsdesignpartnership.co.uk
Unit 5, Peel House, 2 Tawnton Street, Shipley Bradford, BD18 3NA.
The jsdesign partnership is a limited liability partnership registered in the UK.

Client:
Mr + Mrs Jolly

Project:
**37 St Mary's Avenue
Netherthong,
Holmfirth
HD9 3XN**

Title:
Existing Plan + Elevations

Drawing No:	Rev:	Date:	Drawn By:	Checked:	Scale @ A1
9176-01	c	12.03.24	SB	-	1:50