



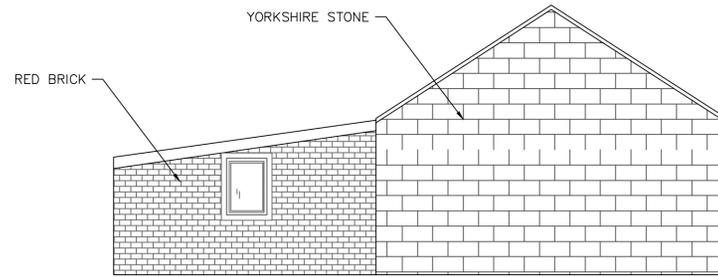


LOCATION PLAN
(SCALE 1:400)


EXISTING FLOOR PLAN
(SCALE 1:50)

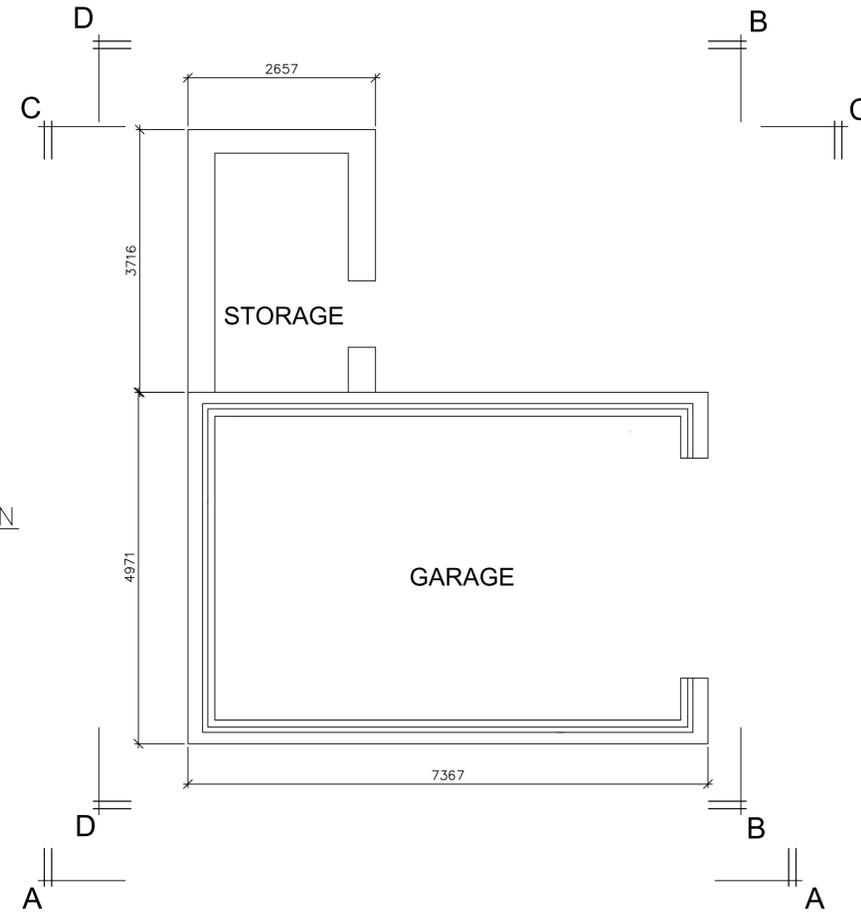


WEST ELEVATION (D-D)
(SCALE 1:50)

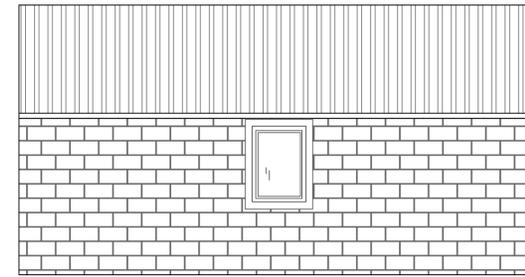

SOUTH ELEVATION (A-A)
(SCALE 1:50)

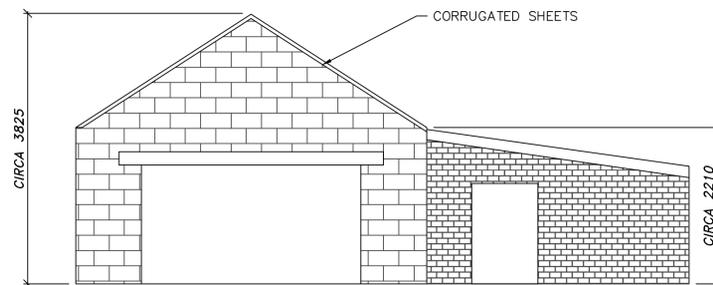

EAST ELEVATION (B-B)
(SCALE 1:50)

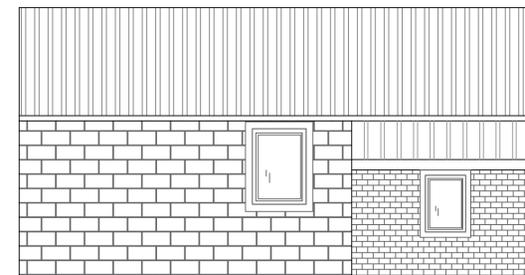

NORTH ELEVATION (C-C)
(SCALE 1:50)

- GENERAL NOTES:
1. ALL DIMENSIONS ARE IN MILLIMETRES (mm) & ALL LEVELS ARE IN METRES (m) UNLESS NOTED OTHERWISE.
 2. DO NOT SCALE OFF THIS DRAWING
 3. DRAWING TO BE USED IN CONJUNCTION WITH ANY OTHER DRAWINGS ON THIS PROJECT
 4. ALL DETAILS TO BE CONFIRMED ON SITE PRIOR TO ANY WORK COMMENCING OR ORDERING OF MATERIALS

REV.	AMENDMENTS	DRW.	CHK.	DATE
01	ADDITION OF WINDOWS	JH	JH	22.12.23

PROJECT
15 HALIFAX ROAD

TITLE
EXISTING GARAGE PLAN & ELEVATIONS

DRAWN:	JH	DESIGN:	-
CHECKED:	-	APPROVED:	-
DATE:	31.03.23	SCALE:	AS SHOWN

DRAWING STATUS:	PRELIMINARY
DRAWING NO.	2302-002
REV.	P01