



LOCATION PLAN
(SCALE 1:400)

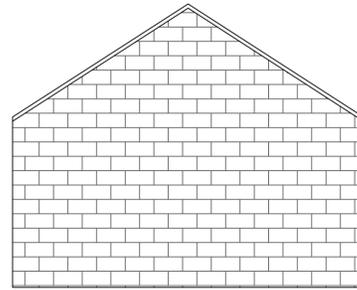

WEST ELEVATION (D-D)
(SCALE 1:50)

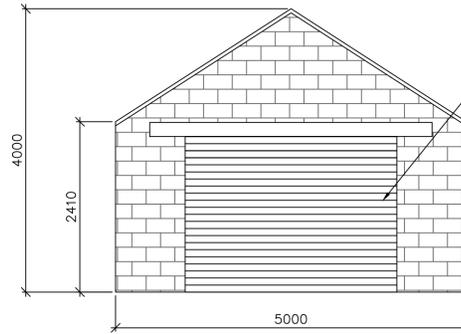


EAST ELEVATION (B-B)
(SCALE 1:50)


3m WIDE X 2.2m HIGH
ROLLER SHUTTER DOOR

ROOF SLATES TO
MATCH NEIGHBORING
PROPERTIES


STONE TO MATCH
EXISTING

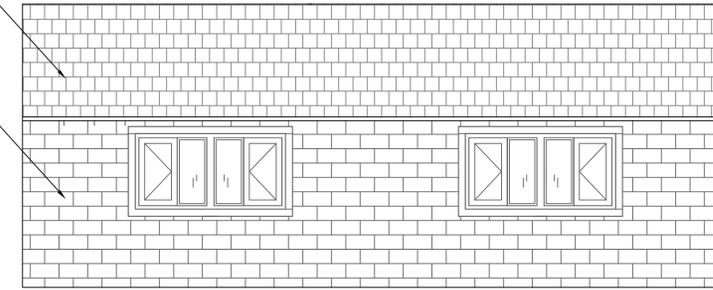

SOUTH ELEVATION (A-A)
(SCALE 1:50)

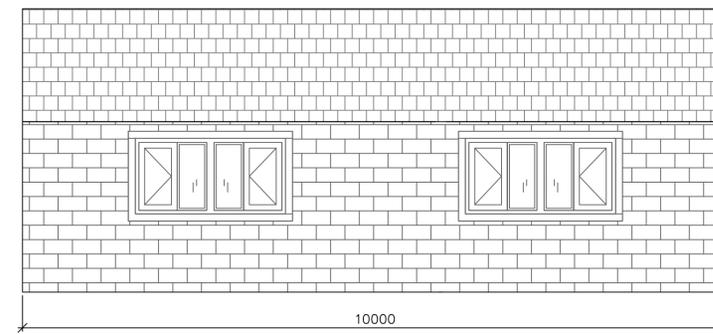

NORTH ELEVATION (C-C)
(SCALE 1:50)

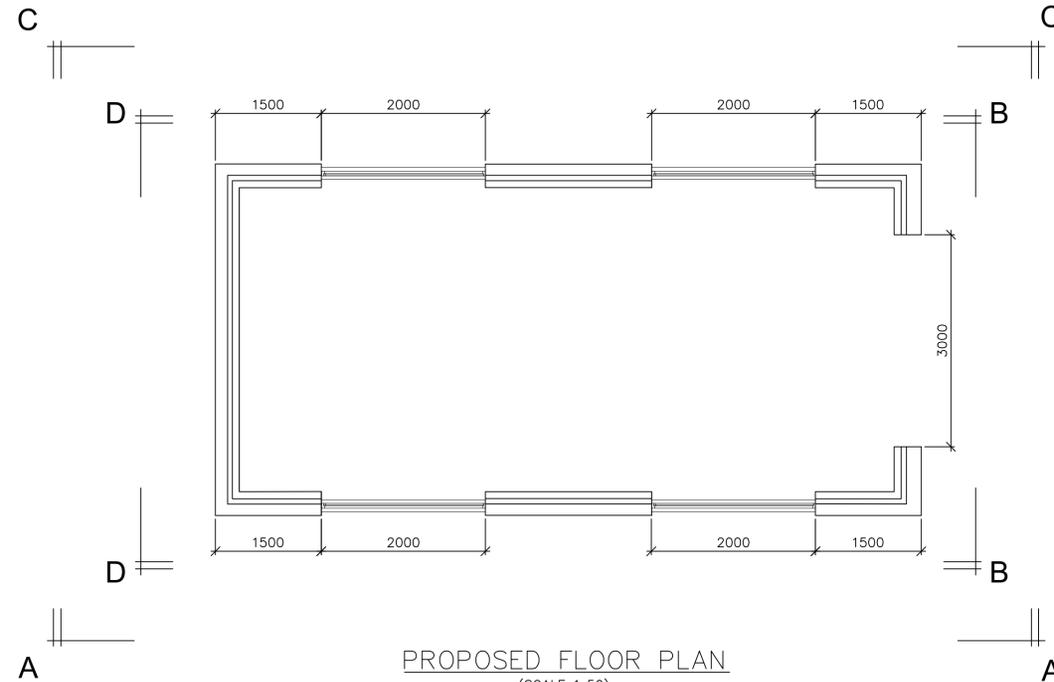

PROPOSED FLOOR PLAN
(SCALE 1:50)

GENERAL NOTES:

1. ALL DIMENSIONS ARE IN MILLIMETRES (mm) & ALL LEVELS ARE IN METRES (m) UNLESS NOTED OTHERWISE.
2. DO NOT SCALE OFF THIS DRAWING
3. DRAWING TO BE USED IN CONJUNCTION WITH ANY OTHER DRAWINGS ON THIS PROJECT
4. ALL DETAILS TO BE CONFIRMED ON SITE PRIOR TO ANY WORK COMMENCING OR ORDERING OF MATERIALS

REV.	AMENDMENTS	DRW.	CHK.	DATE
04	REVISED LAYOUT	JH	JH	04.04.24
03	REDUCED SIZE	JH	JH	01.04.24
02	UPDATE PLAN VIEW	JH	JH	22.12.23

CLIENT

PROJECT

15 HALIFAX ROAD

TITLE

PROPOSED GARAGE
PLAN & ELEVATIONS

DRAWN:	JH	DESIGN:	-
CHECKED:	-	APPROVED:	-
DATE:	22.12.23	SCALE:	AS SHOWN

DRAWING STATUS: PRELIMINARY

DRAWING NO.	2302-003	REV.	P03
-------------	----------	------	-----