


Proposed Site/Roof Plan, 1:100

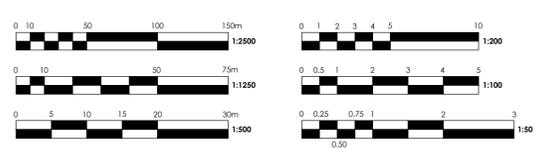

Revisions :	Description :	Date :
A	Revised in response to neighbour's comments	25.07.2024

HEALTH CARE DESIGN



33 Low Road Keswick Village Norwich Norfolk NR4 6TZ
Tel 01603 455200 Fax 01603 454343



PROJECT
86 Fixby Road, Huddersfield, HD2 2JF

DRAWING TITLE
Proposed Site Plan

CLIENT
Robert McGregor

DATE SCALE REF
May 2024 As noted @ A1 EP

JOB NO / DWG NO
1001-21 A

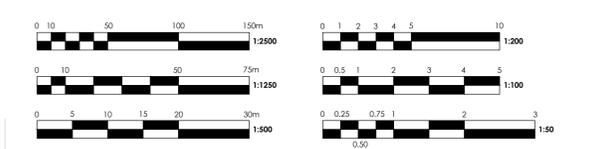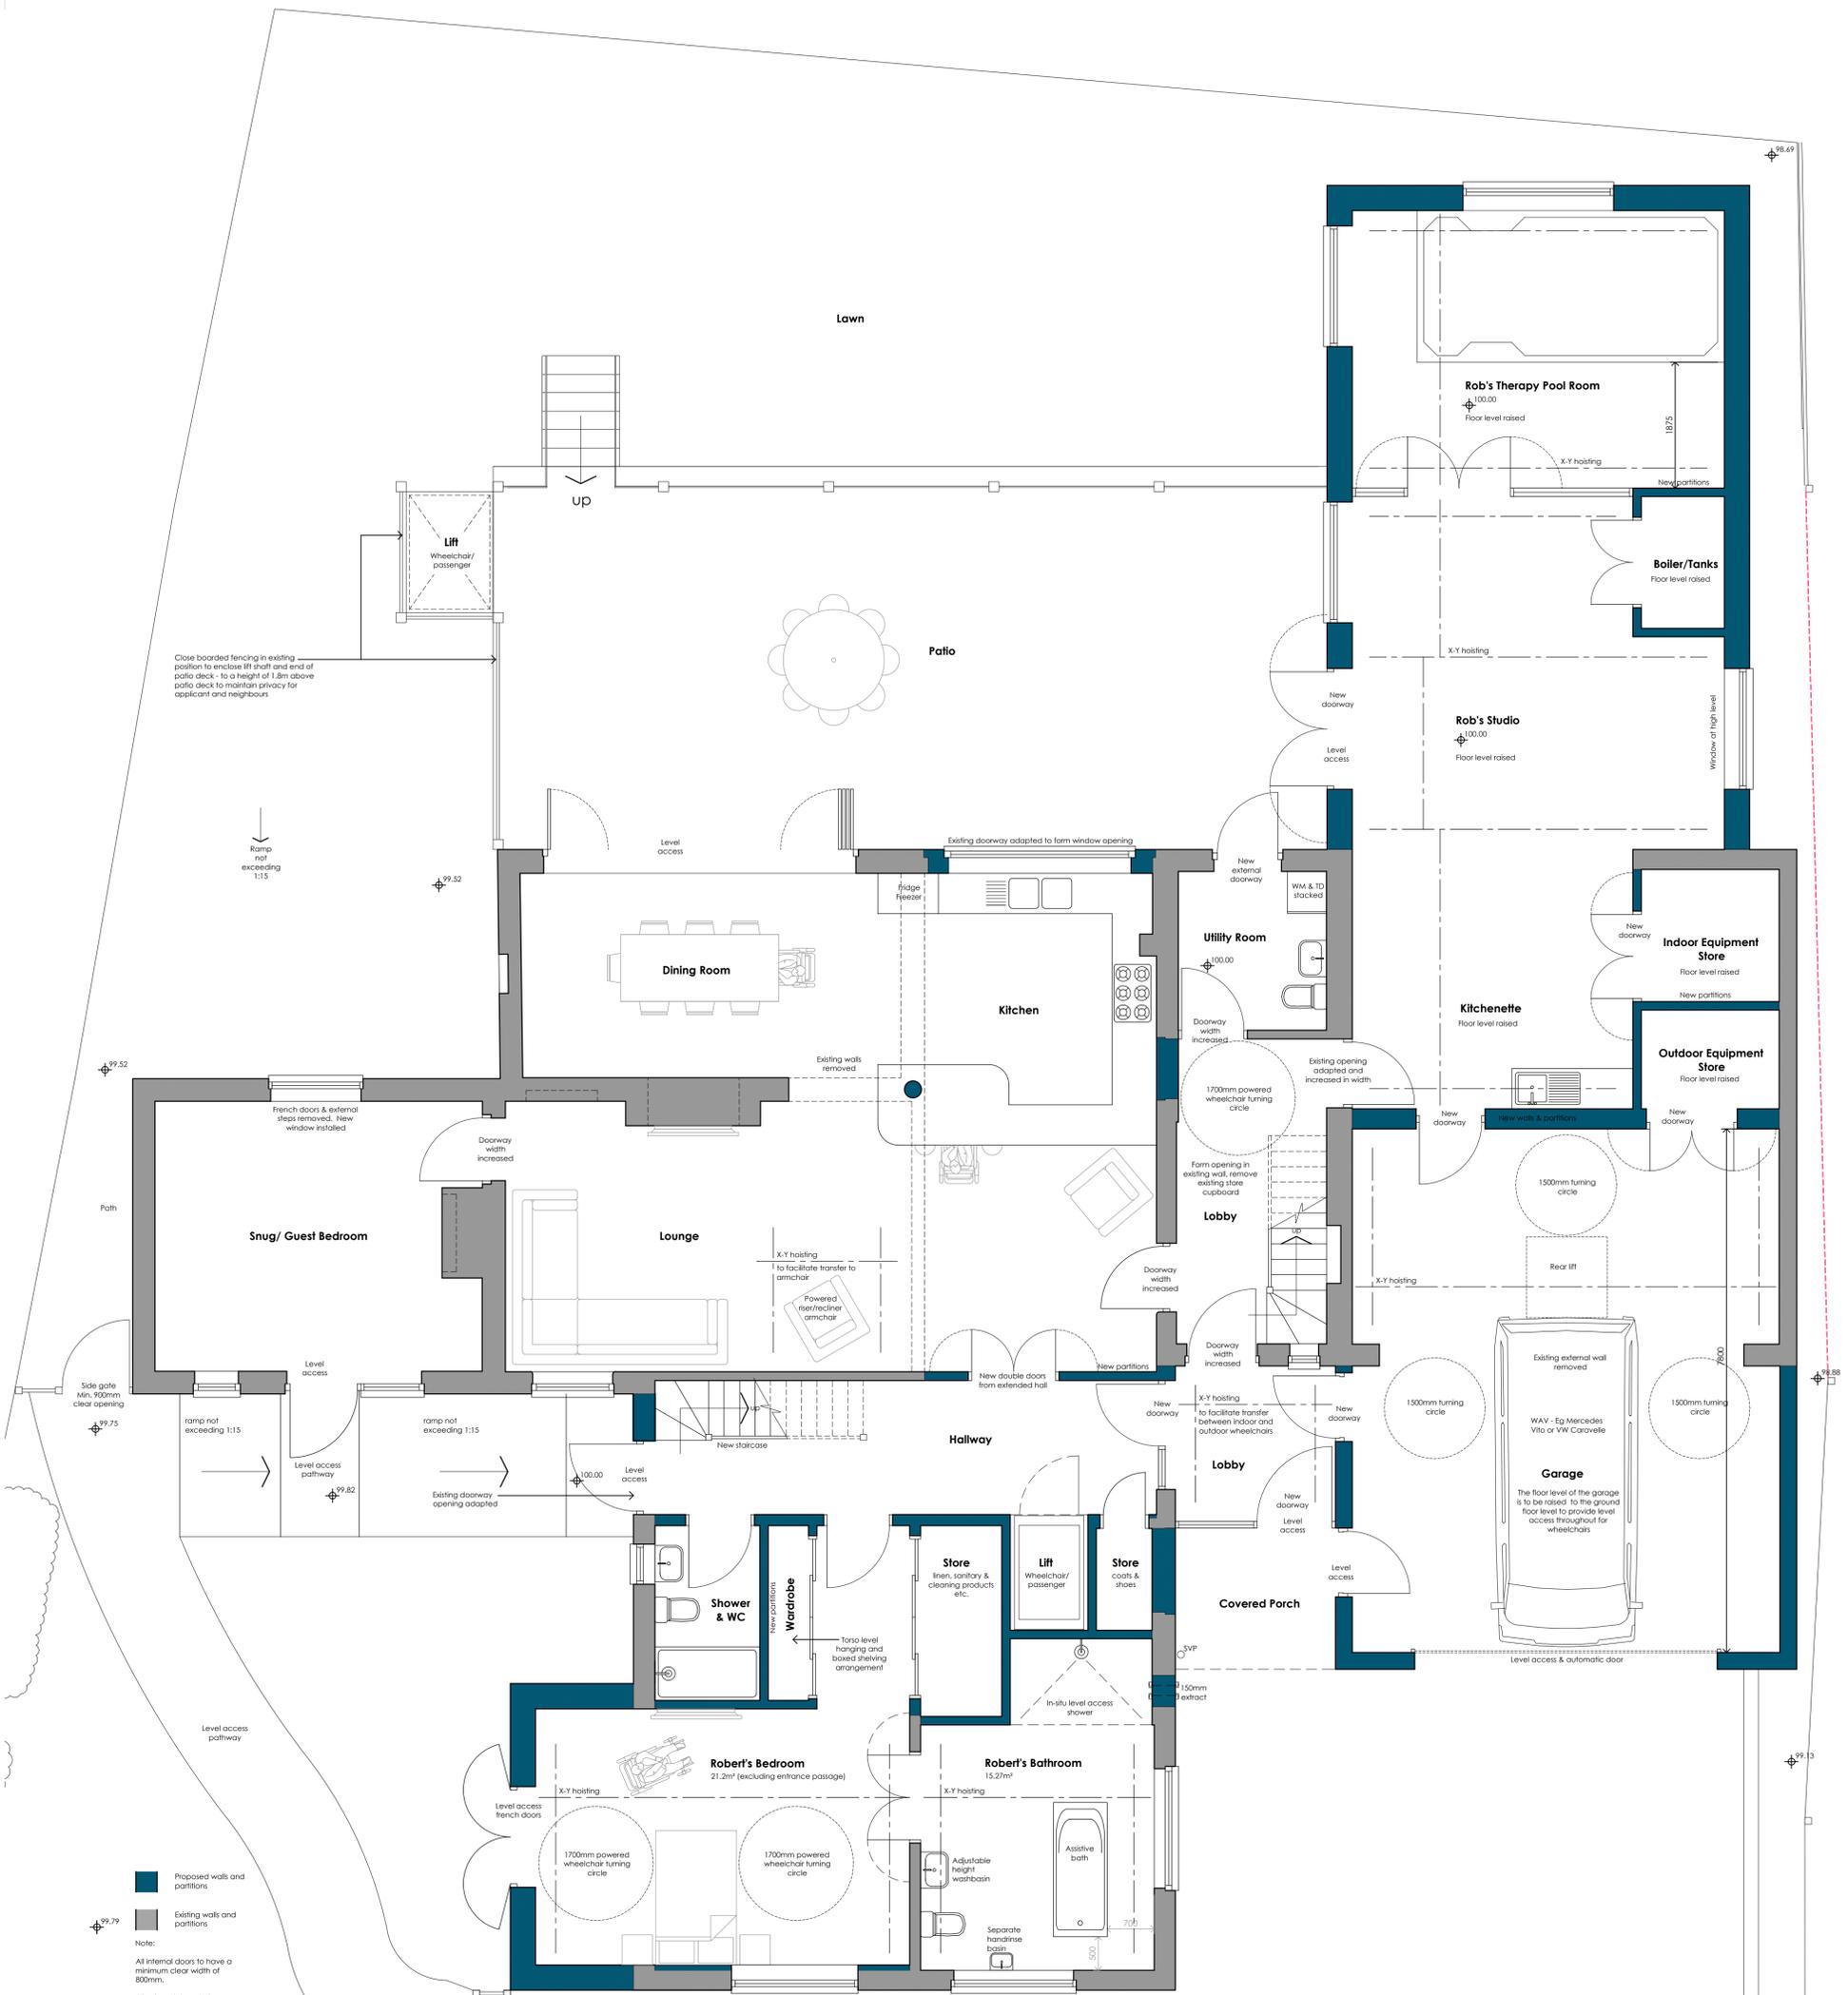

Revisions:	Description:	Date:
A	Revised in response to neighbour's comments	25.07.2024

HEALTH CARE DESIGN

33 Low Road Keswick Village Norwich Norfolk NR4 6TZ
 Tel 01603 455200 Fax 01603 454343

PROJECT
86 Fixby Road, Huddersfield, HD2 2JF




DRAWING TITLE
Proposed Ground Floor Plan


CLIENT
Robert McGregor

DATE **SCALE** **REF**
May 2024 **As noted @ A1** **EP**

JOB NO / DWG NO
1001-22 A

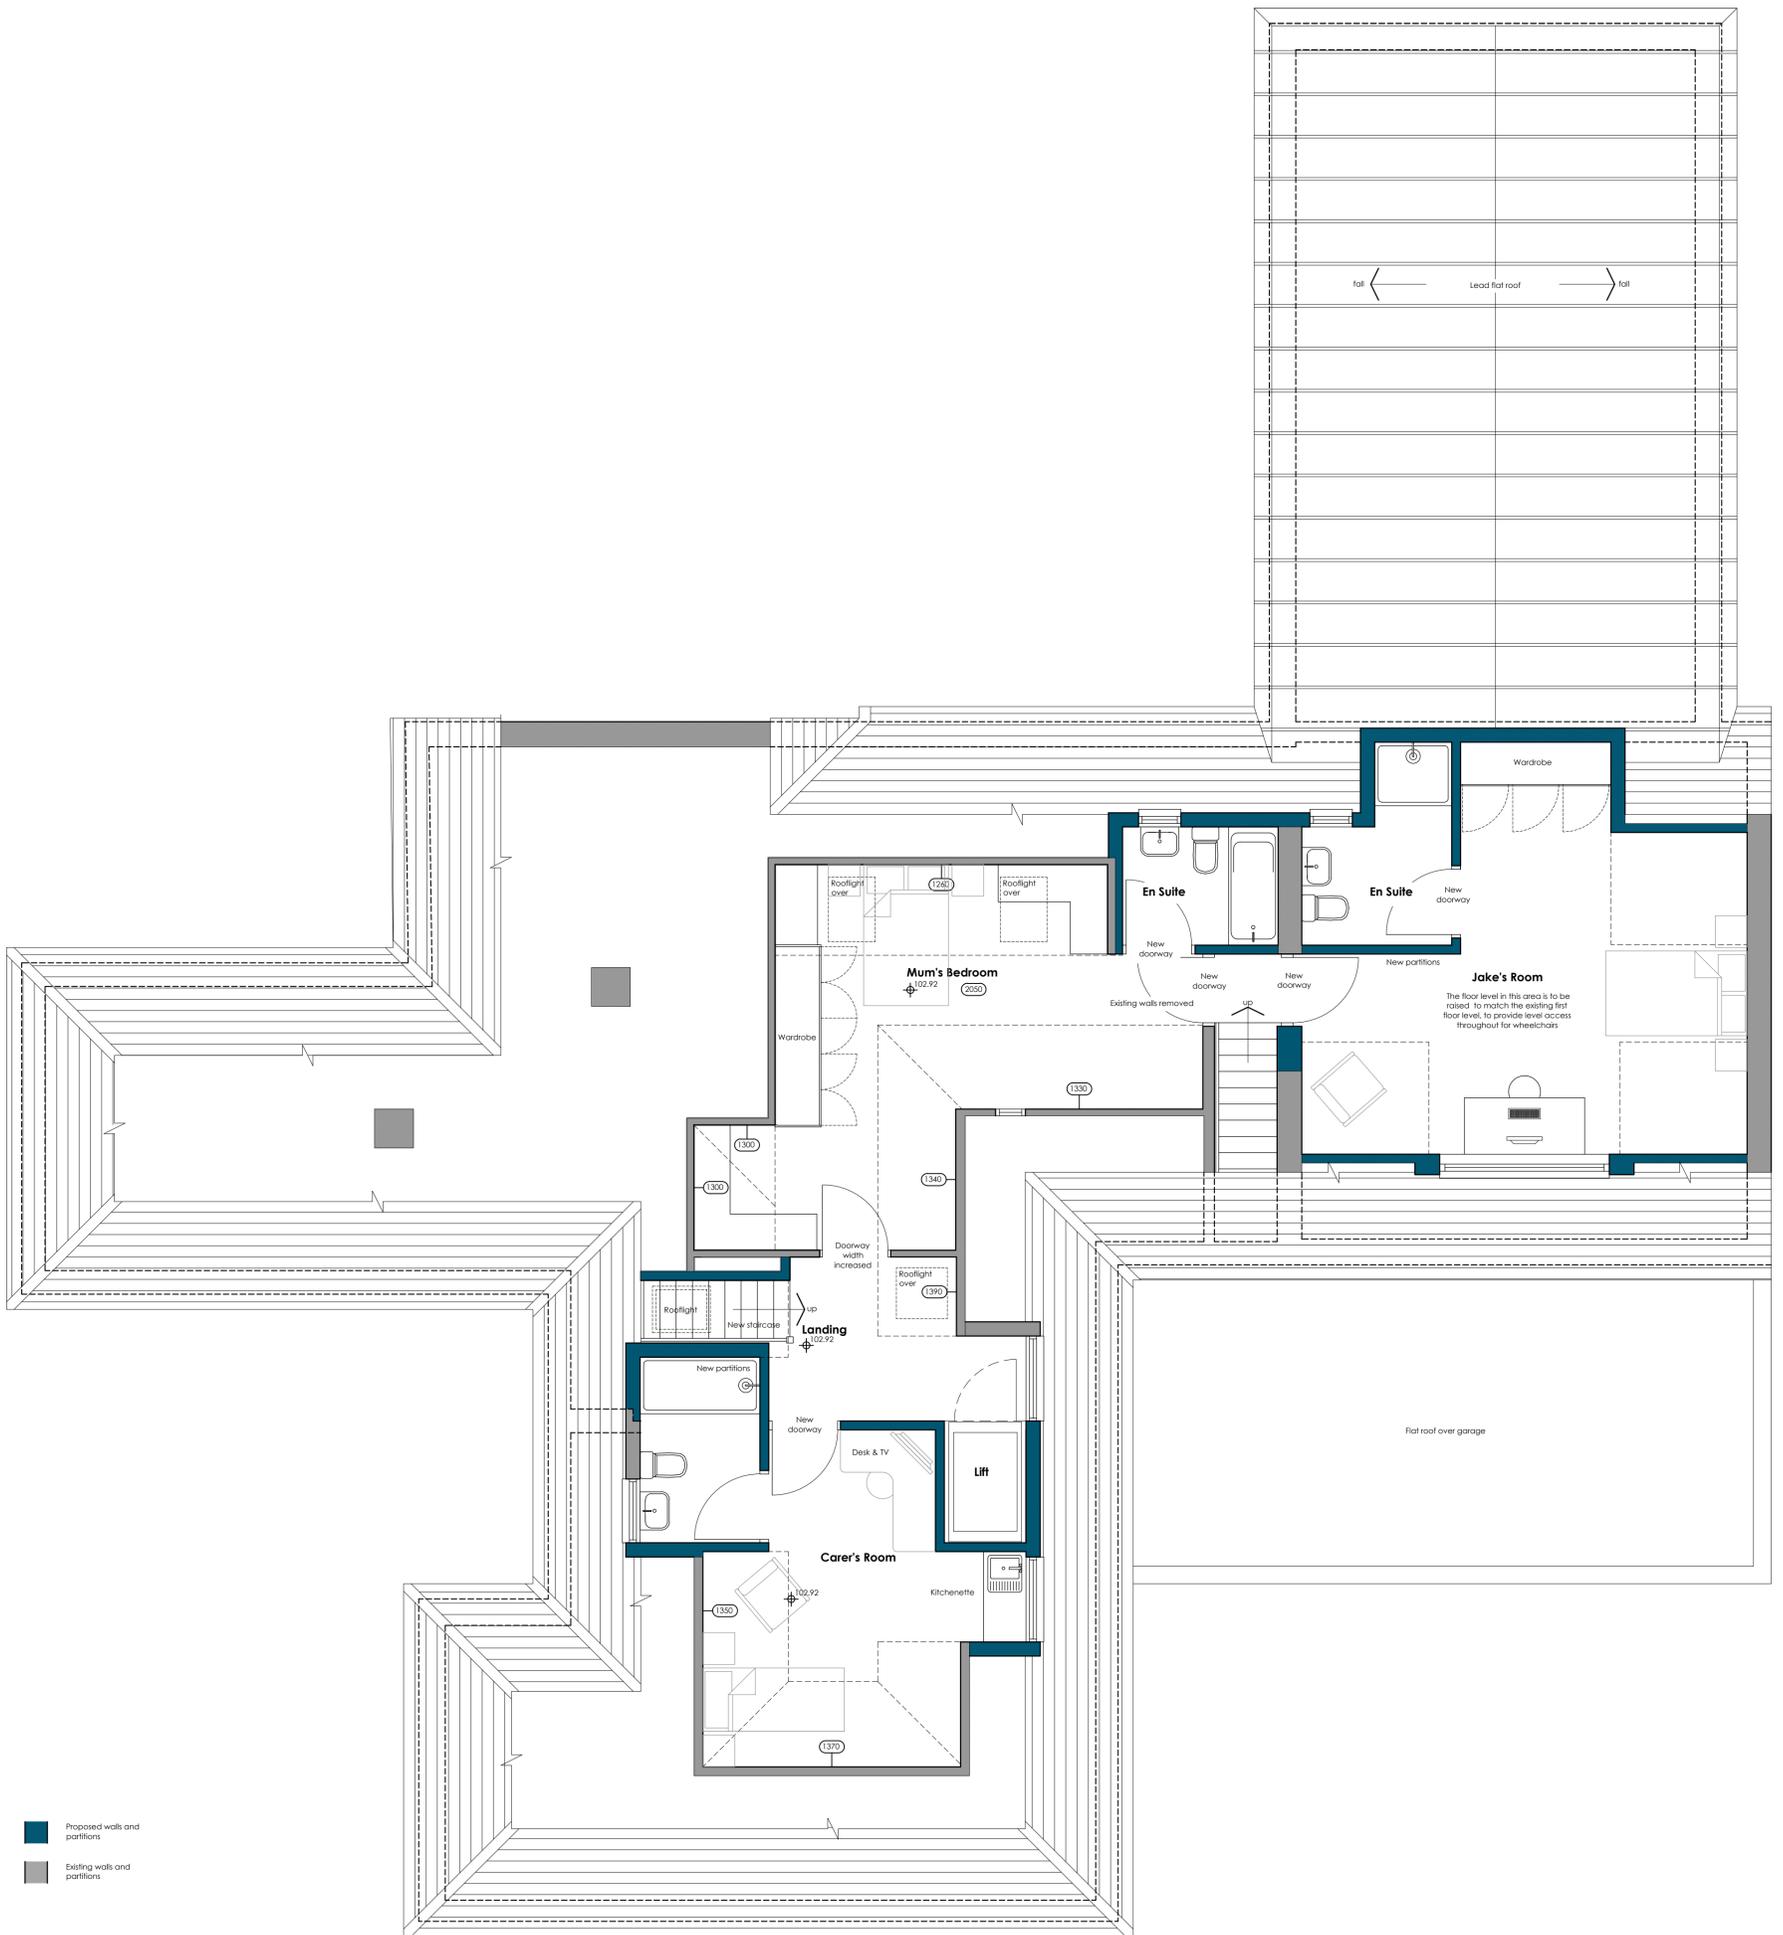

Proposed First Floor Plan, 1:50

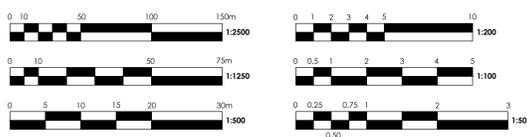

Revisions:	Description:	Date:
A	Revised in response to neighbour's comments	25.07.2024

**HEALTH
CARE
DESIGN**



33 Low Road Keswick Village Norwich Norfolk NR4 6TZ
Tel 01603 455200 Fax 01603 454343

PROJECT
86 Fixby Road, Huddersfield, HD2 2JF

DRAWING TITLE
Proposed First Floor Plan

CLIENT
Robert McGregor

DATE SCALE REF
May 2024 As noted @ A1 EP

JOB NO / DWG NO
1001-23 A



Proposed South Elevation, 1:100



Proposed East Elevation, 1:100



Proposed North Elevation, 1:100



Proposed West Elevation, 1:100

Key

- ① Interlocking slate roof tiles
- ② Hanging concrete tiles
- ③ White/grey render to be approved
- ④ Aluminium windows & doors - RAL 7015 anthracite
- ⑤ Timber posts to patio guarding
- ⑥ Glazed guarding and lift enclosure to patio
- ⑦ Obscured glass - all bath/shower rooms and WC's
- ⑧ Undercroft storage doors
- ⑨ Close boarded enclosure to lift and to screen end of raised patio area
- ⑩ Lead flat roof

2m high close boarded boundary fence - existing/proposed as noted

Revisions :	Description :	Date :
A	Revised in response to neighbour's comments	25.07.2024

**HEALTH
CARE
DESIGN**



33 Low Road Keswick Village Norwich Norfolk NR4 6TZ
Tel 01603 455200 Fax 01603 454343

PROJECT
86 Fixby Road, Huddersfield, HD2 2JF

DRAWING TITLE
Proposed Elevations

CLIENT
Robert McGregor

DATE SCALE REF
May 2024 As noted @ A1 EP

JOB NO / DWG NO
1001-24 A

