




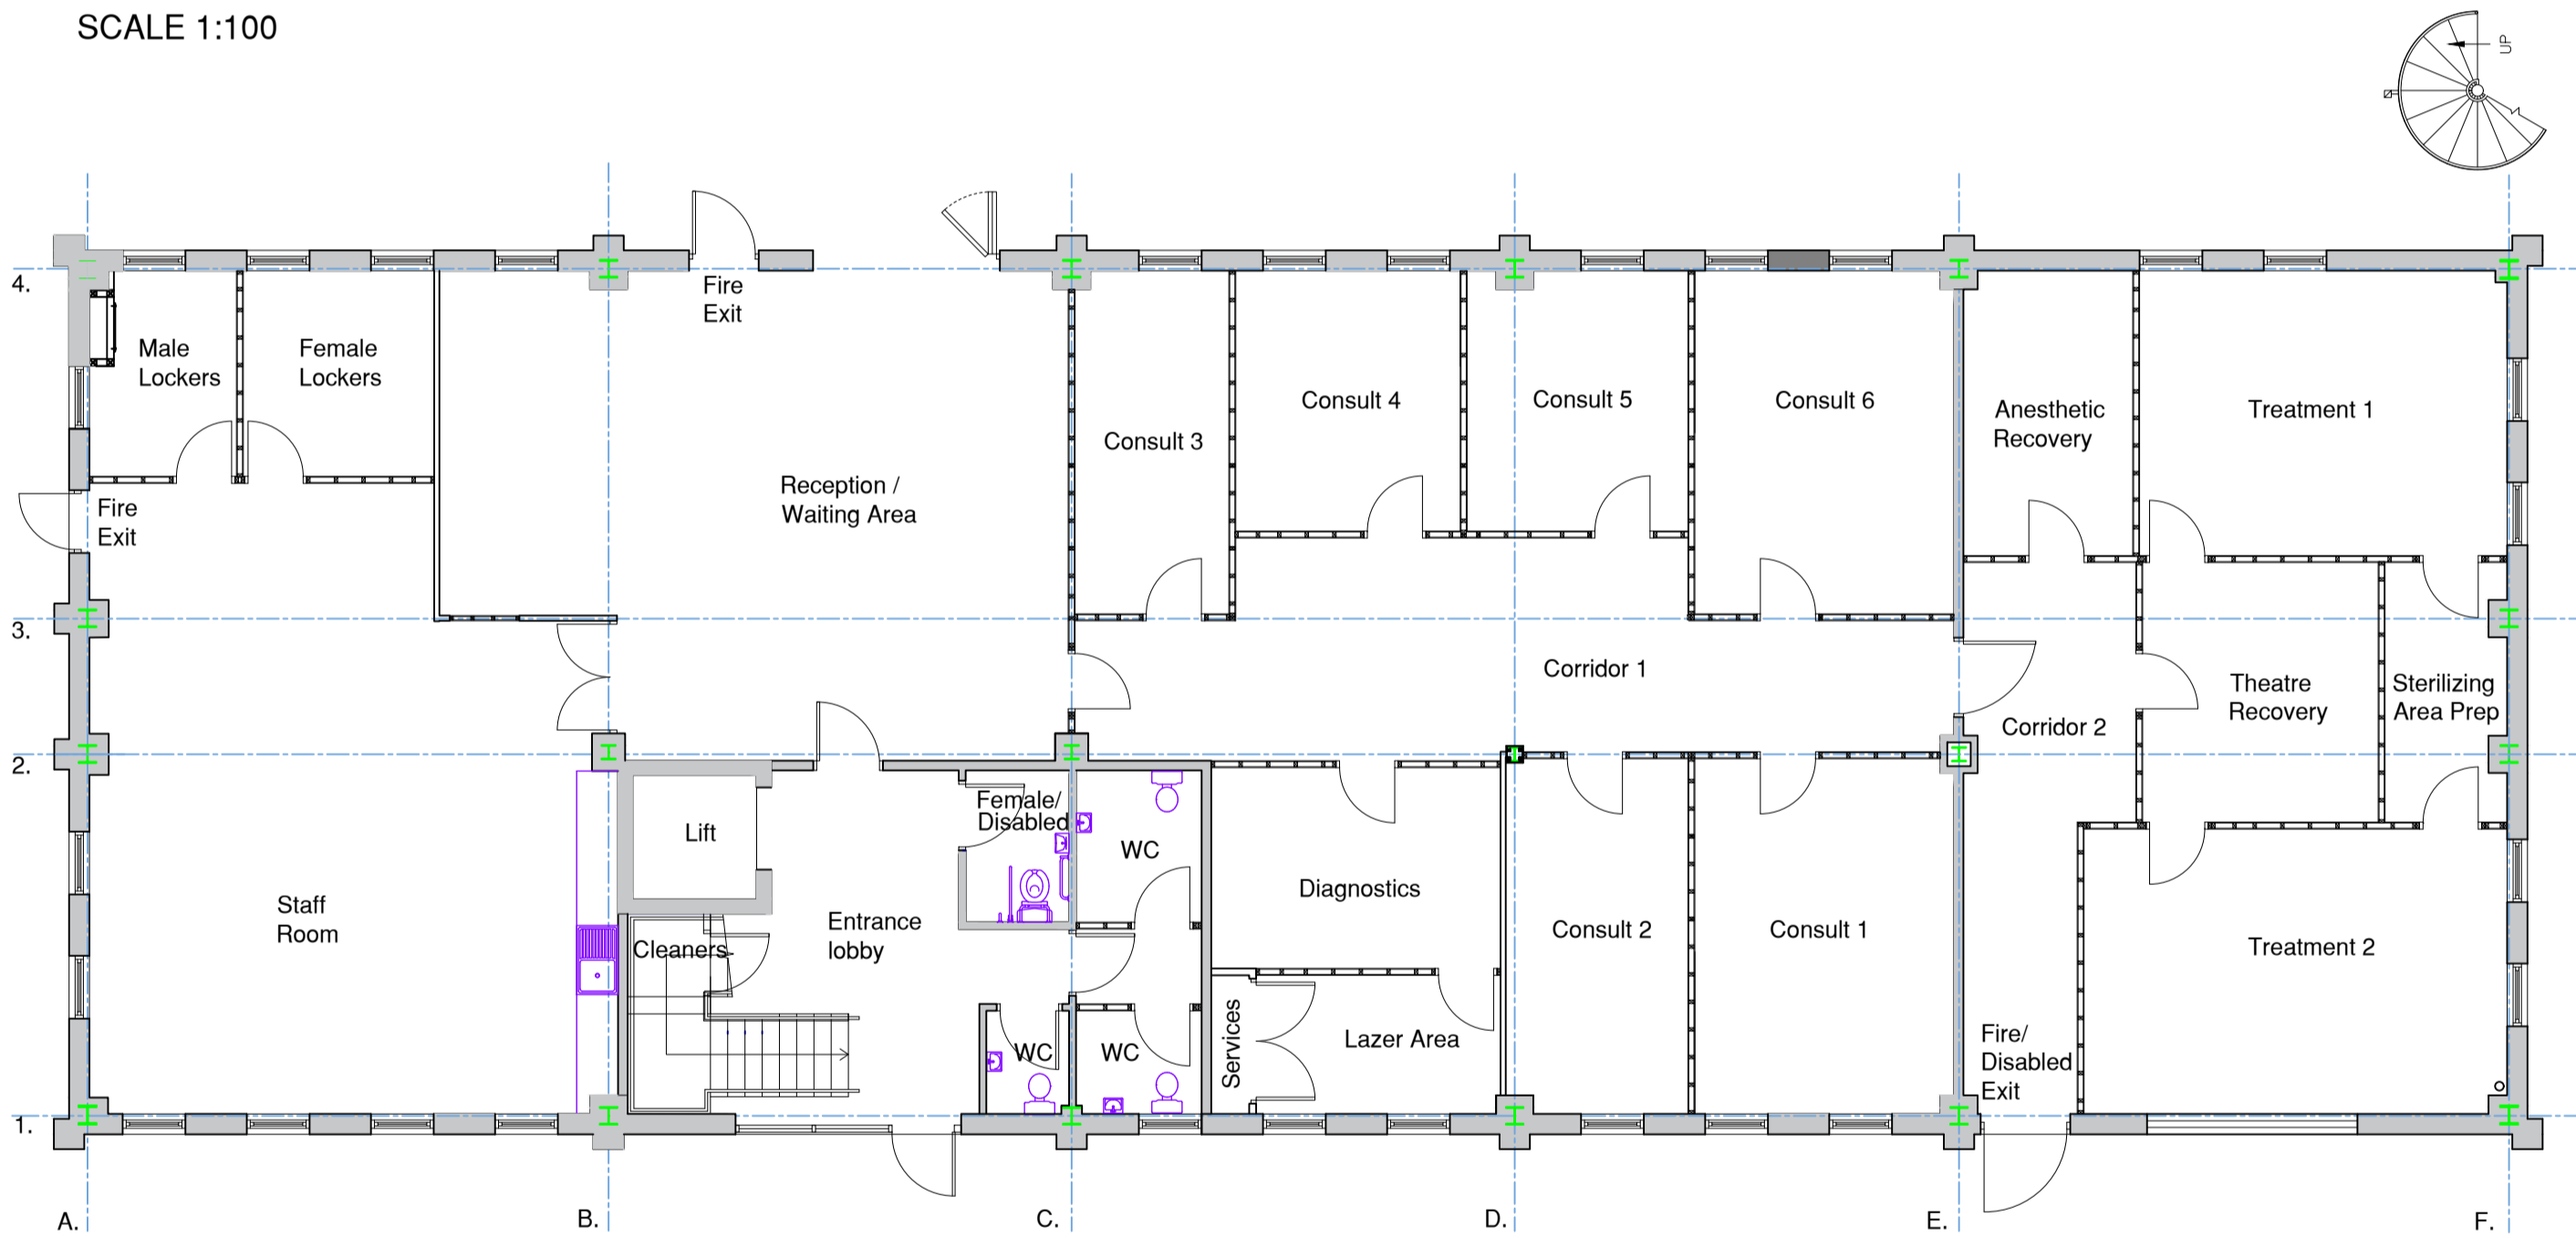



PROPOSED FIRST FLOOR PLAN  
SCALE 1:100

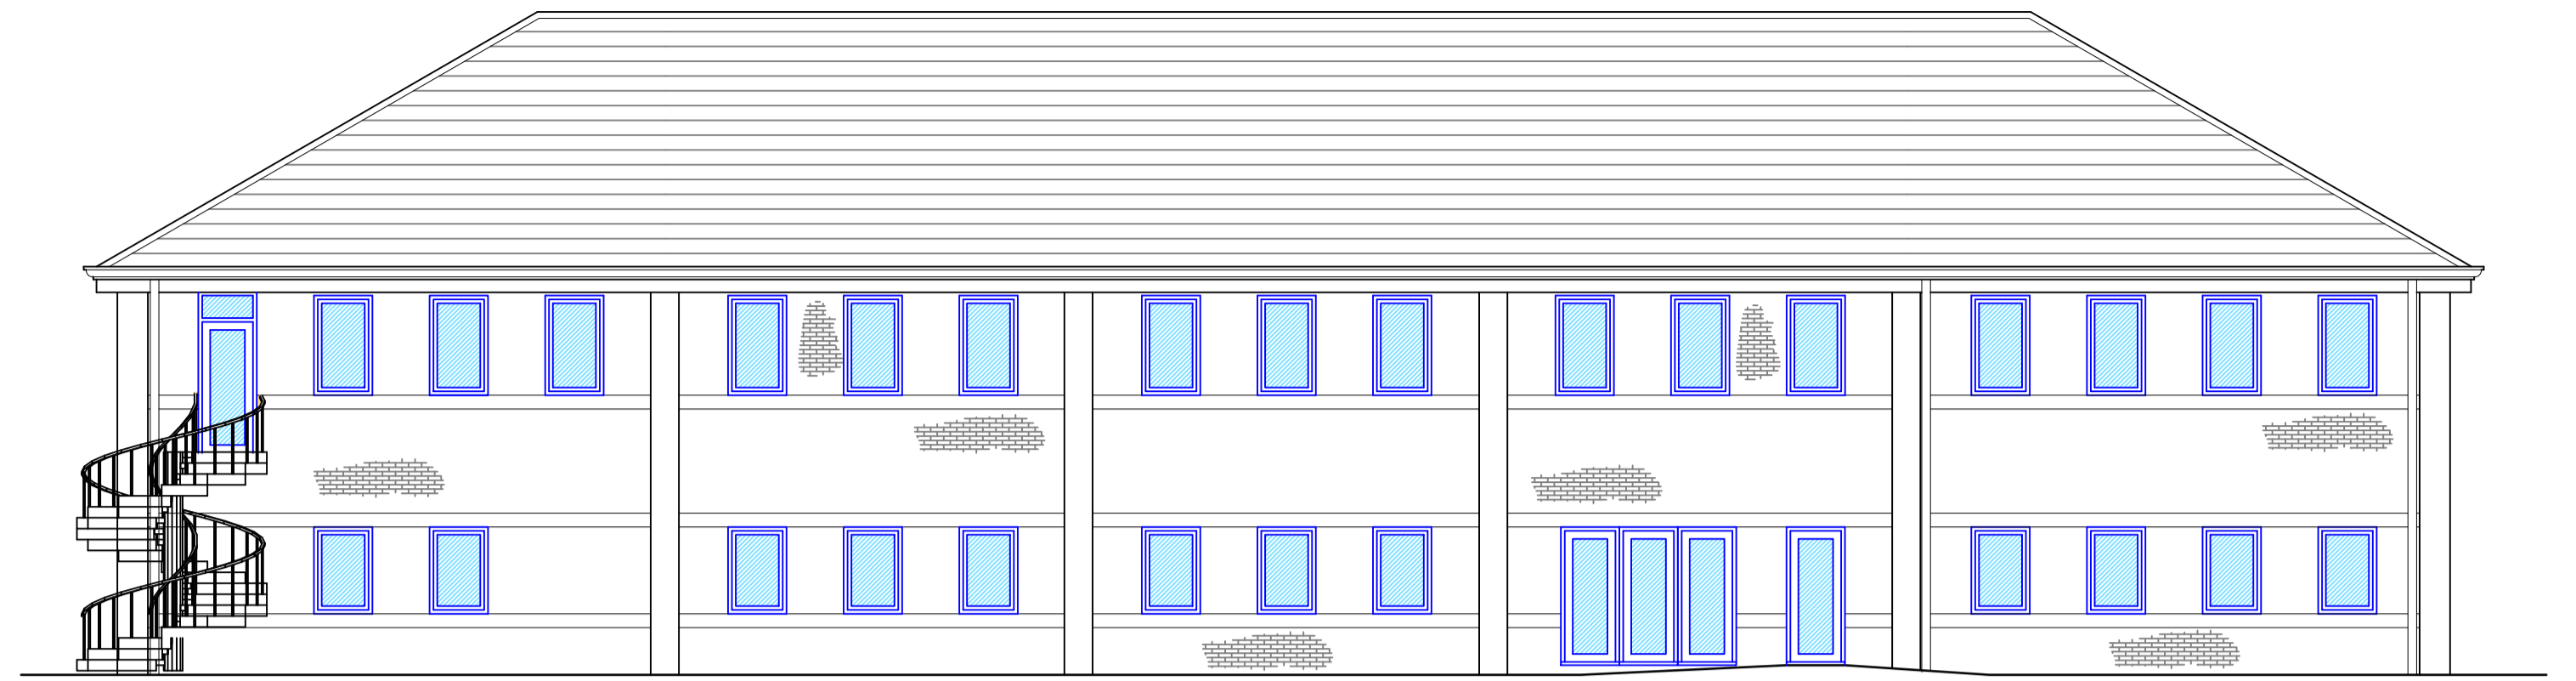

PROPOSED GROUND FLOOR PLAN  
SCALE 1:100

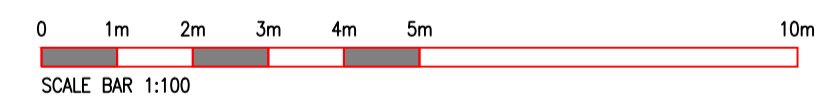


PROPOSED NORTH EAST ELEVATION  
SCALE 1:100

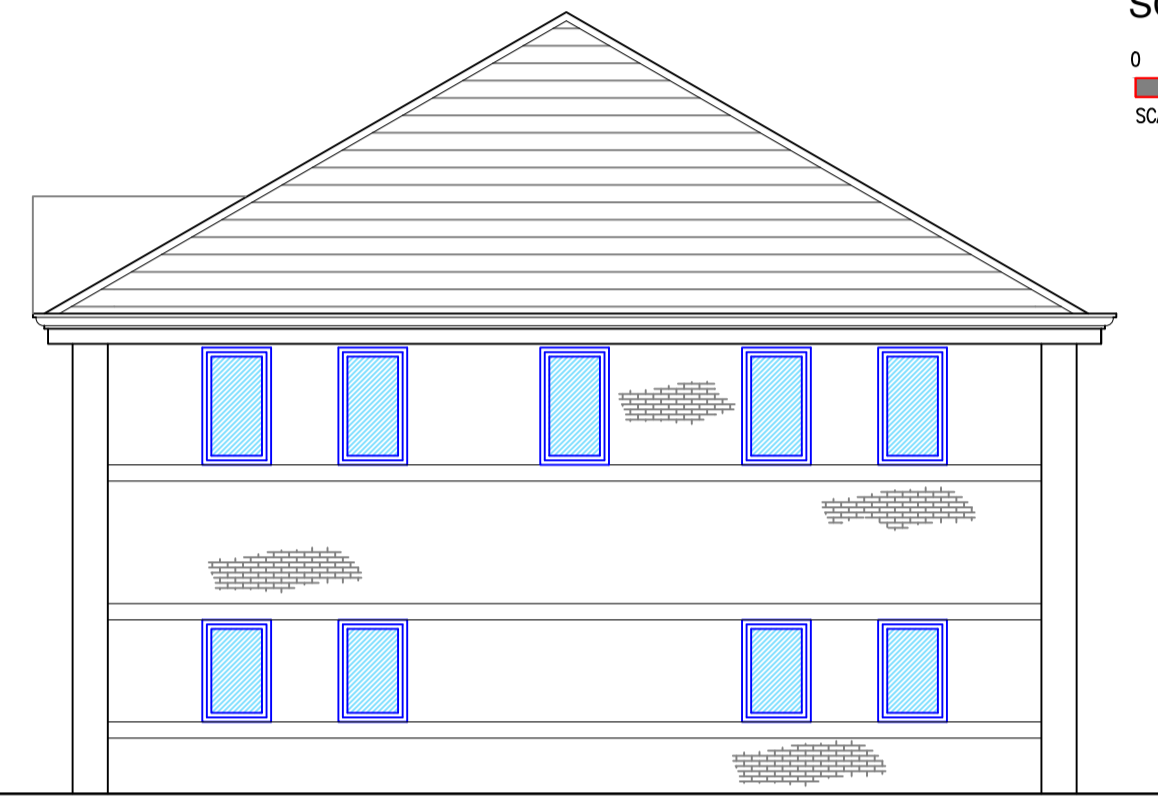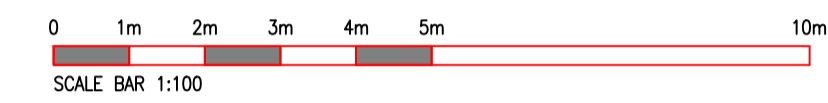

PROPOSED SOUTH EAST ELEVATION  
SCALE 1:100



PROPOSED NORTH WEST ELEVATION  
SCALE 1:100

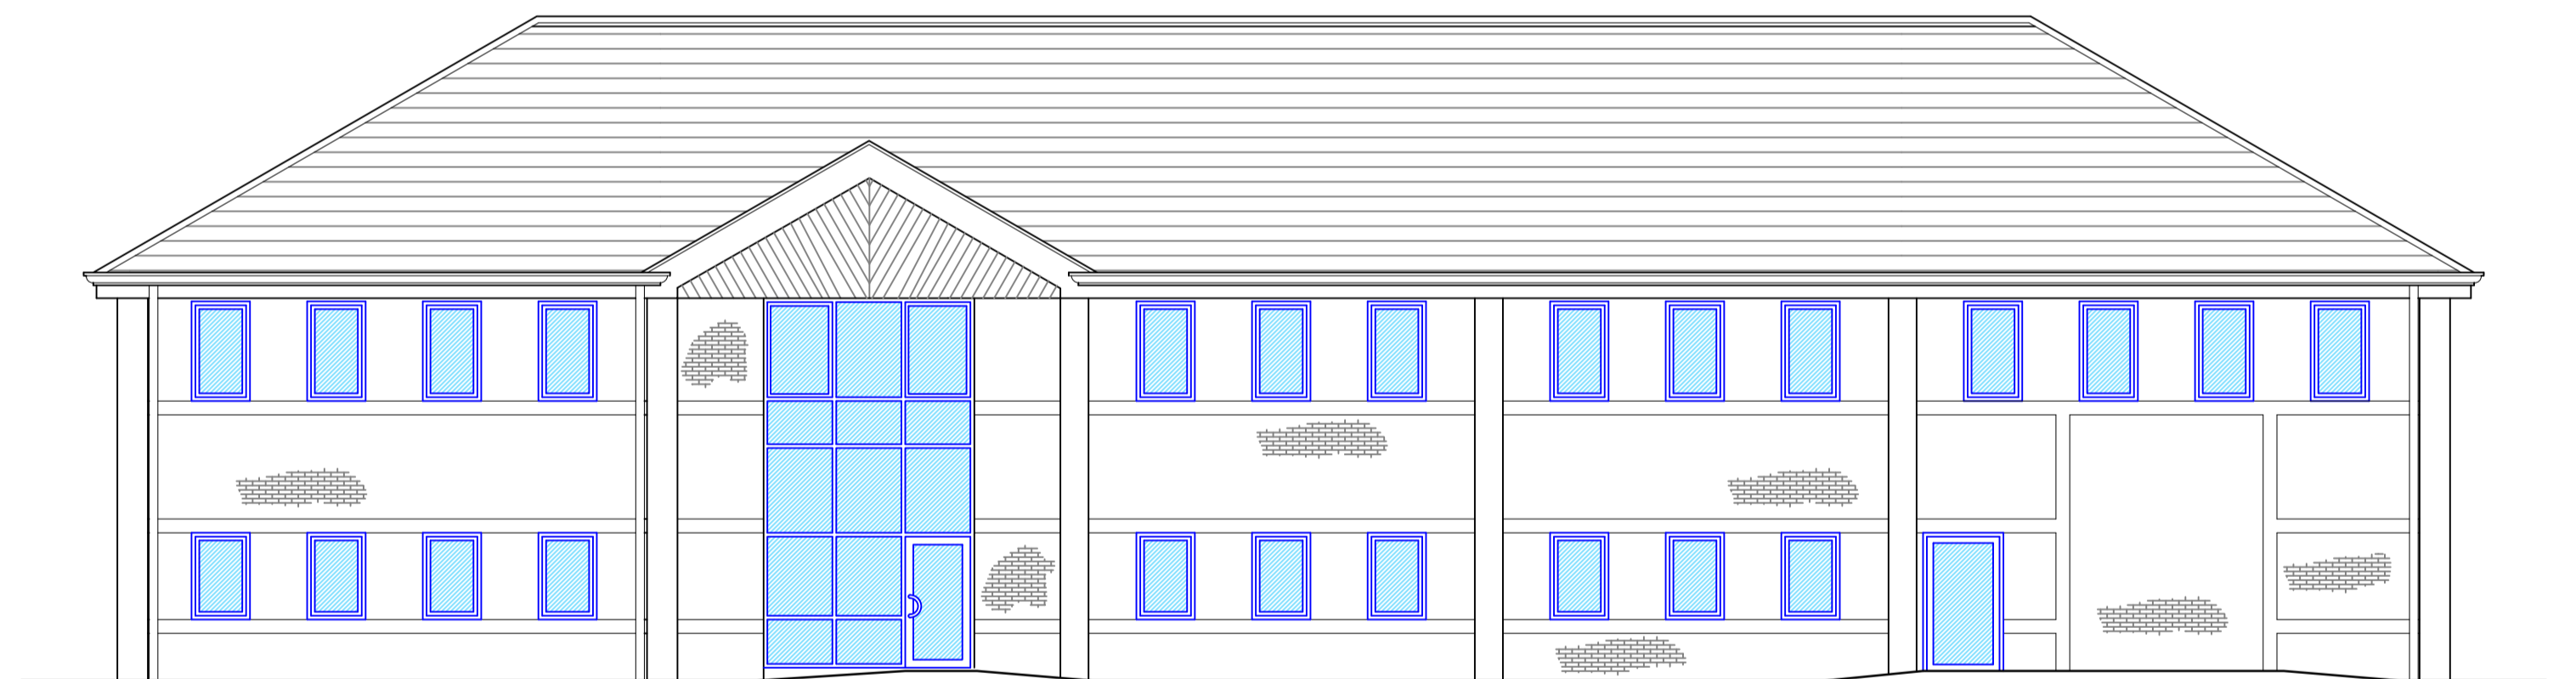

PROPOSED SOUTH WEST ELEVATION  
SCALE 1:100

A Amended layout		CS 24.06.06	
Rev	Note	Initial	Date
3 Richmond House, Caldene Business Park, Mytholmroyd, Hebden Bridge, West Yorkshire, HX7 5QJ 01422 883317 enquiries@tdjagger.ltd.uk www.tdjagger.ltd.uk			
Client Eyesight Ltd			
Project Woodlands, Unit 4, Longbow Close Pennine Business Park, Bradley, Huddersfield, HD2 1GQ			
Drawing Proposed Floor Plans & Elevations			
Date Mar 2024	Drawn BH	Checked -	Scale As Drwg @ A1
Drwg No. 3183 08		Revision A	
<small>Drawings are to scale indicated for planning purposes. No scaling permitted for construction purposes. Information on this drawing is copyright. All rights reserved. No part of this work may be reproduced or transmitted in any form by any means, either electronically, mechanically, by photocopying, recording or otherwise stored in any retrieval system of any nature, without the express consent of T D Jagger Ltd.</small>			
<small>Don't Ignore Health &amp; Safety</small>  <small>It Might Just Save Your Life</small>			