


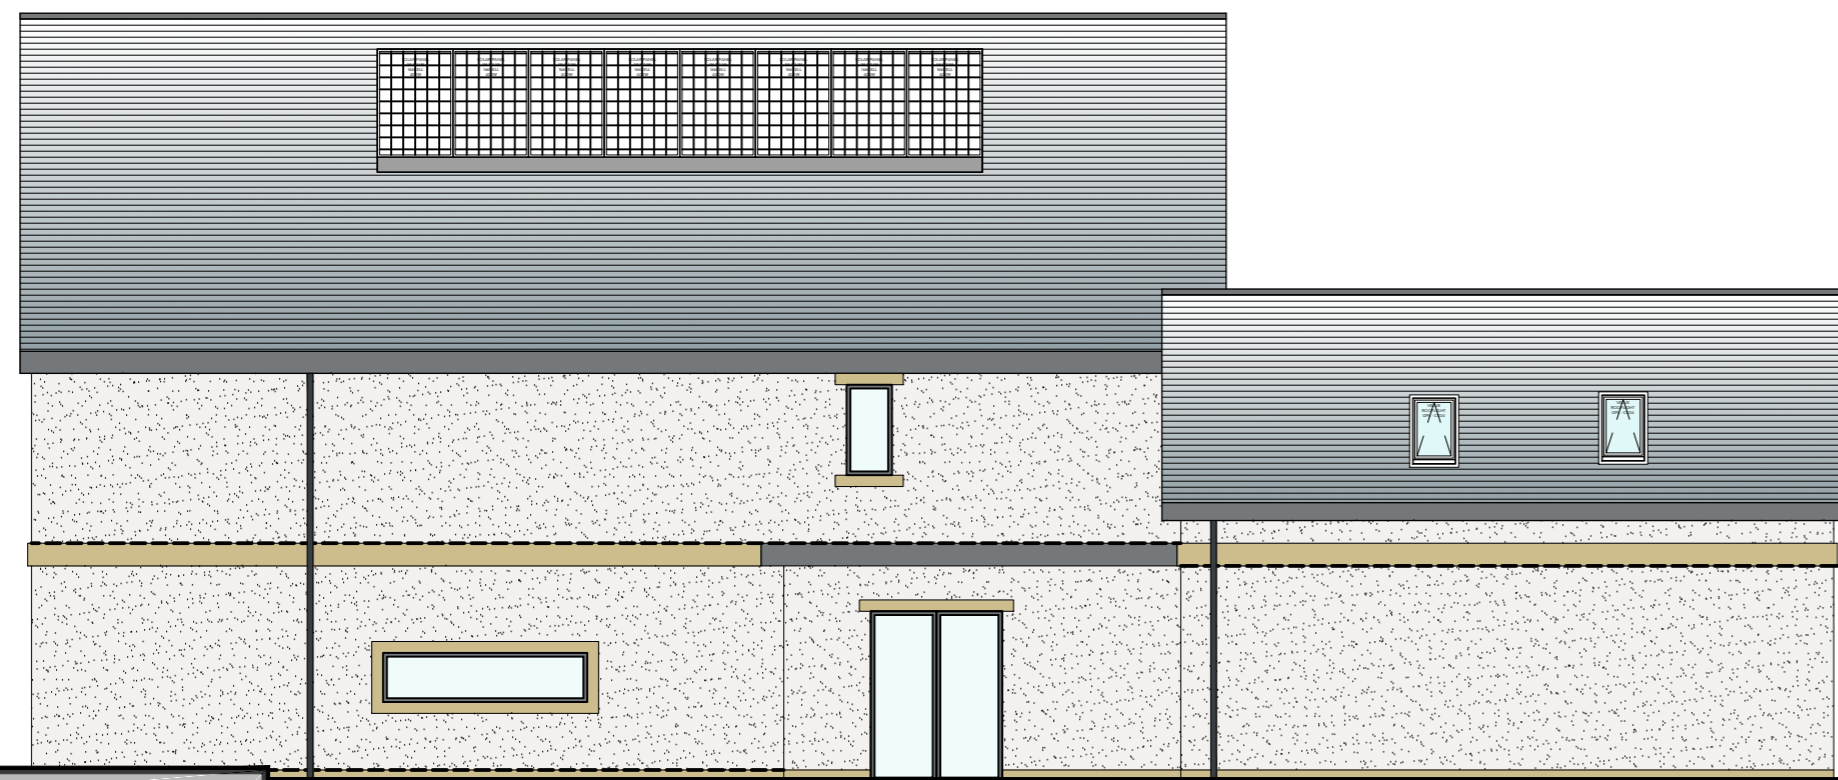

PROPOSED FRONT ELEVATION.  
1:100



PROPOSED SIDE ELEVATION.  
1:100



PROPOSED SIDE ELEVATION.  
1:100



PROPOSED REAR ELEVATION.  
1:100



REVISION	DESCRIPTION	DATE	NOTES
B	CHANGES MADE FOLLOWING TALKS WITH PLANNING	28/01/25	
C	CHANGES TO LAYOUT	04/03/25	

STATUS	PROJECT TITLE
PLANNING DRAWING	LIGHTRIDGE ROAD
ORANGE DESIGN STUDIO. ARCHITECTURAL PRACTICE	PLOT ONE - PROPOSED ELEVATIONS
hello@orangedesignstudio.co.uk 59A, Huddersfield Road, Mirfield, WF14 8AA orangedesignstudio.co.uk 01924 650930	SCALE: 1:100 DRAWN: JH CHECKED: JH PAPER SIZE: A2 DWG NUMBER: (30)001 DATE: 04/03/25 REVISION: C
	CLIENT: MR & MRS MORRIS
	COPYRIGHT © ORANGE DESIGN STUDIO LIMITED

STATUS	PROJECT TITLE
PLANNING DRAWING	LIGHTRIDGE ROAD
ORANGE DESIGN STUDIO. ARCHITECTURAL PRACTICE	PLOT ONE - PROPOSED ELEVATIONS
hello@orangedesignstudio.co.uk 59A, Huddersfield Road, Mirfield, WF14 8AA orangedesignstudio.co.uk 01924 650930	SCALE: 1:100 DRAWN: JH CHECKED: JH PAPER SIZE: A2 DWG NUMBER: (30)001 DATE: 04/03/25 REVISION: C
	CLIENT: MR & MRS MORRIS
	COPYRIGHT © ORANGE DESIGN STUDIO LIMITED