

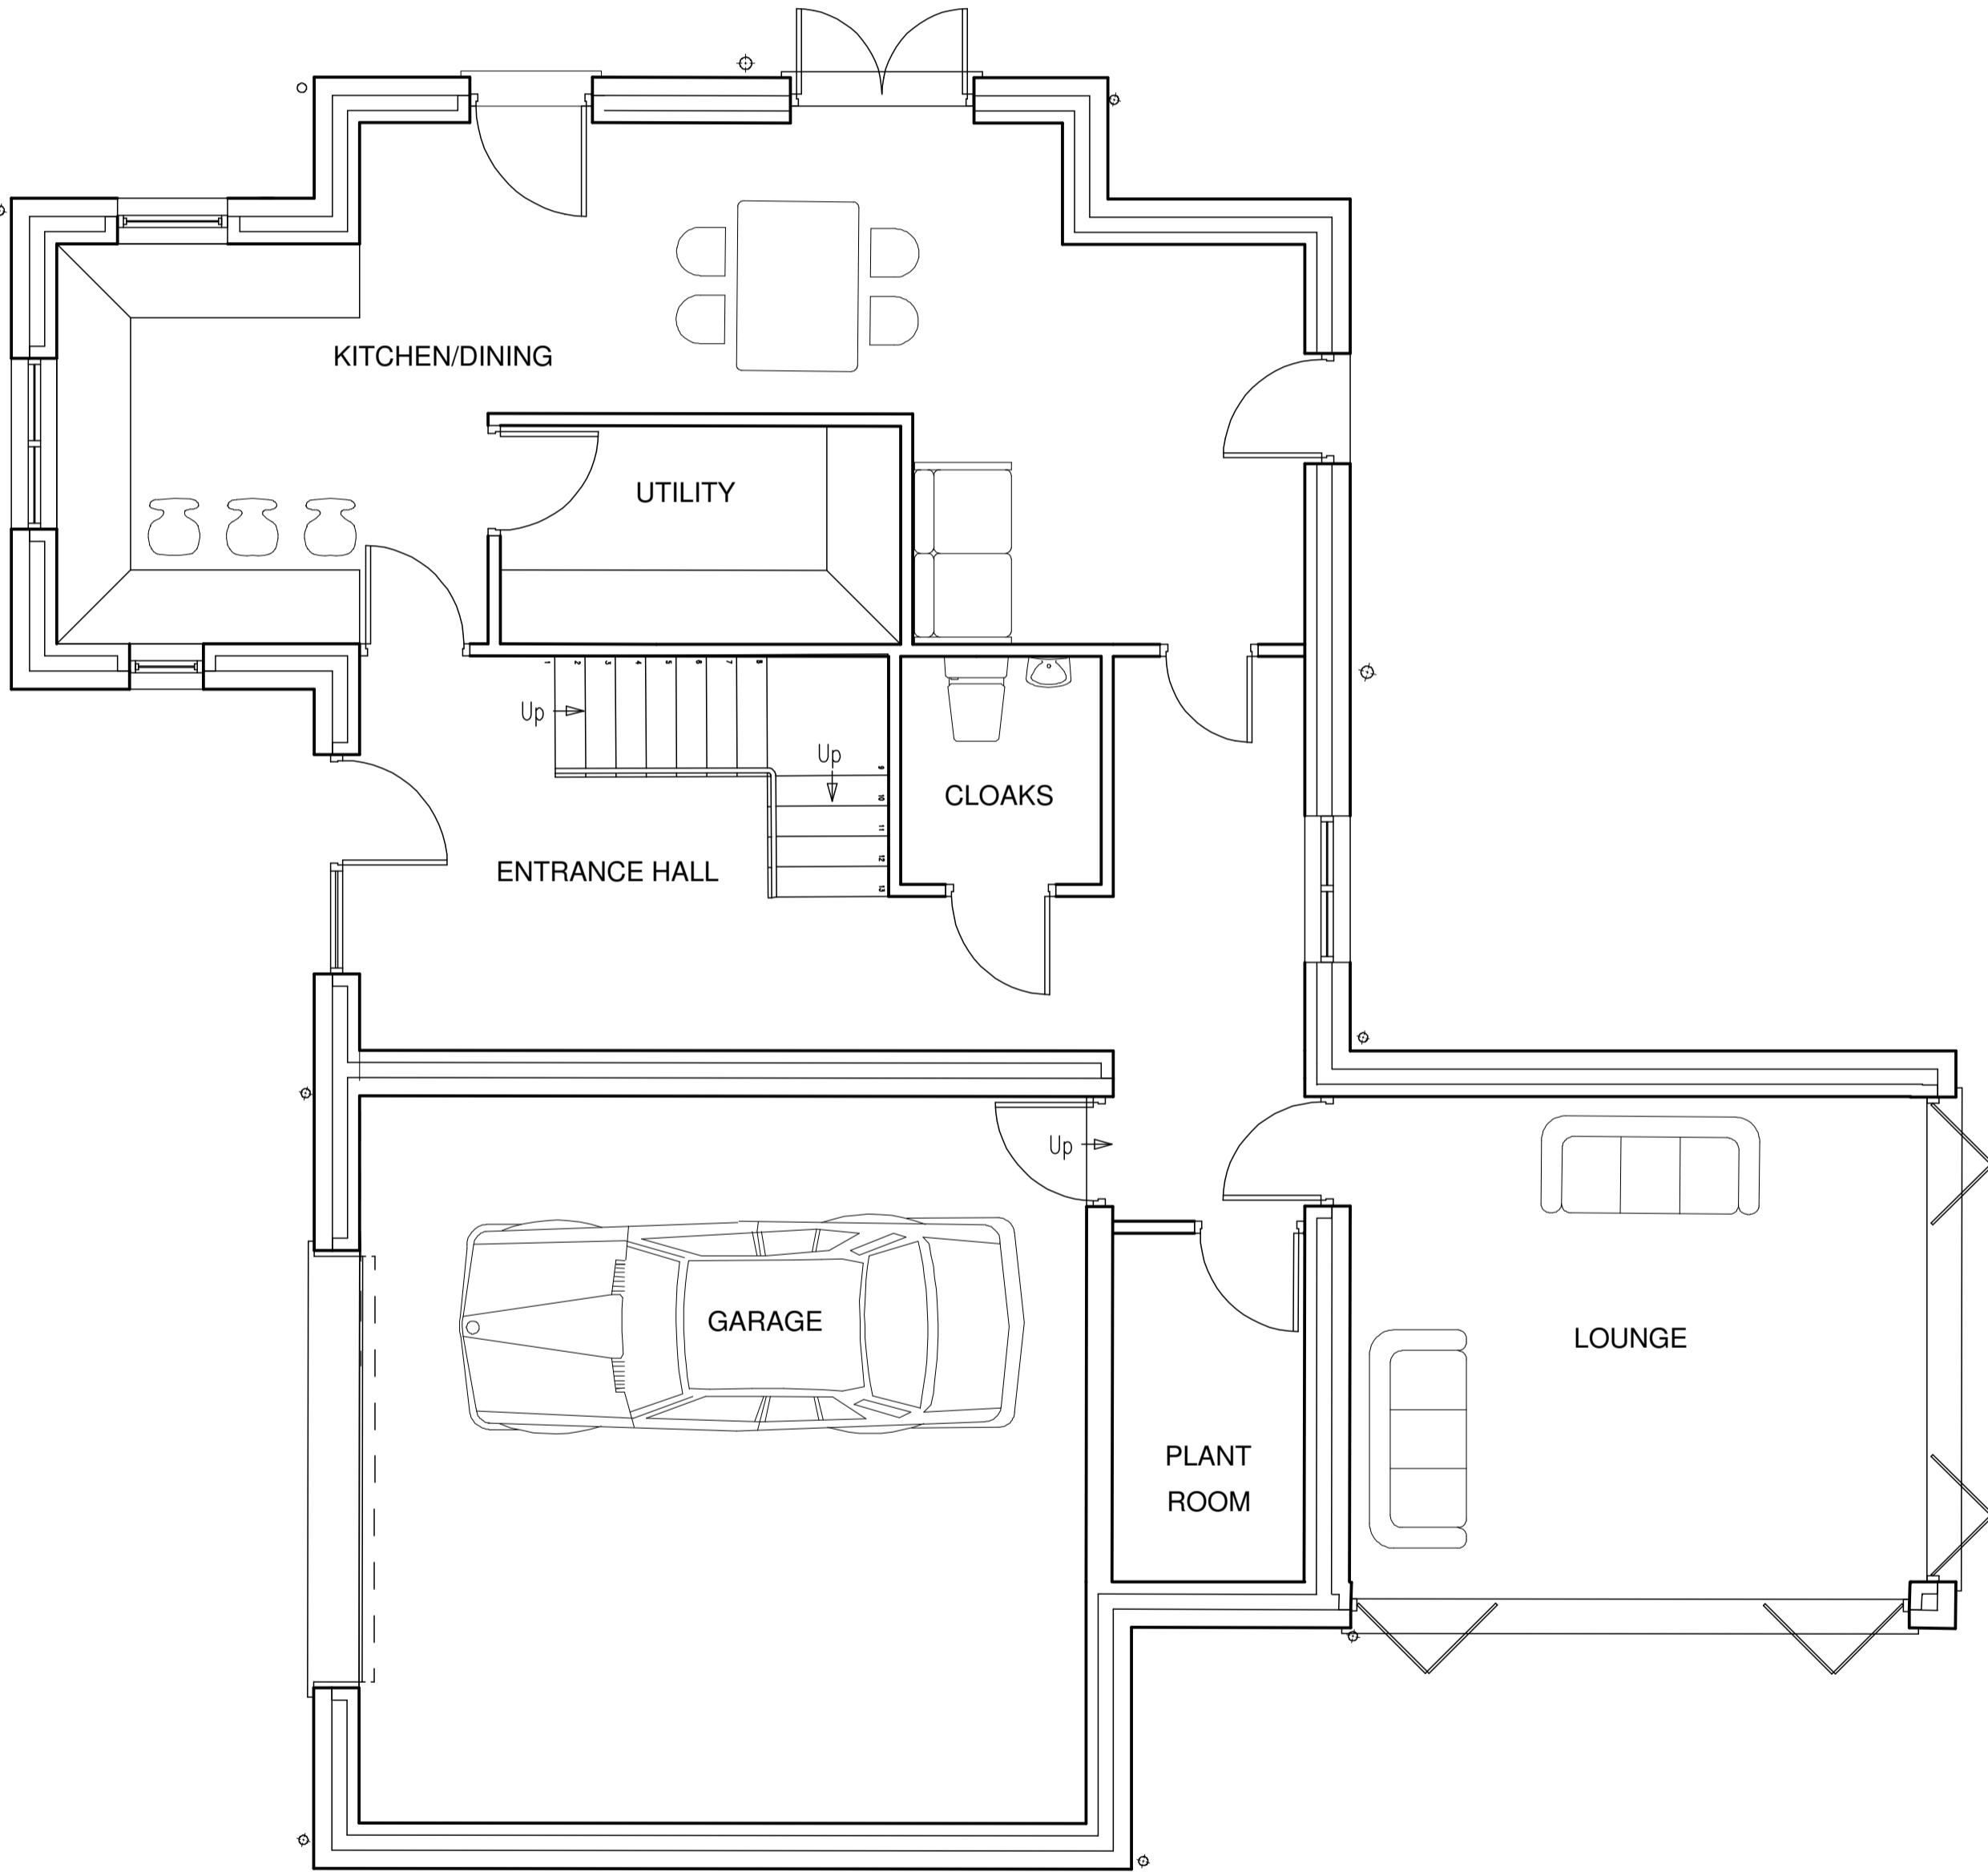


SCALE IN METRES


1:50

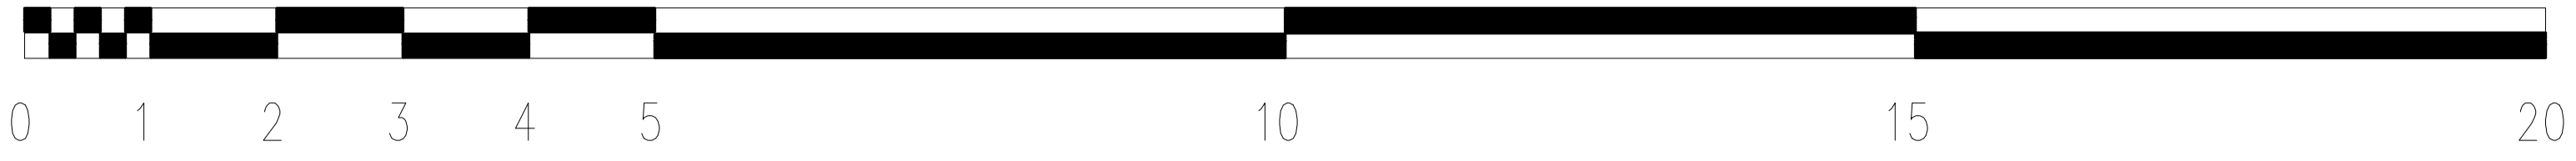

GROUND FLOOR PLAN

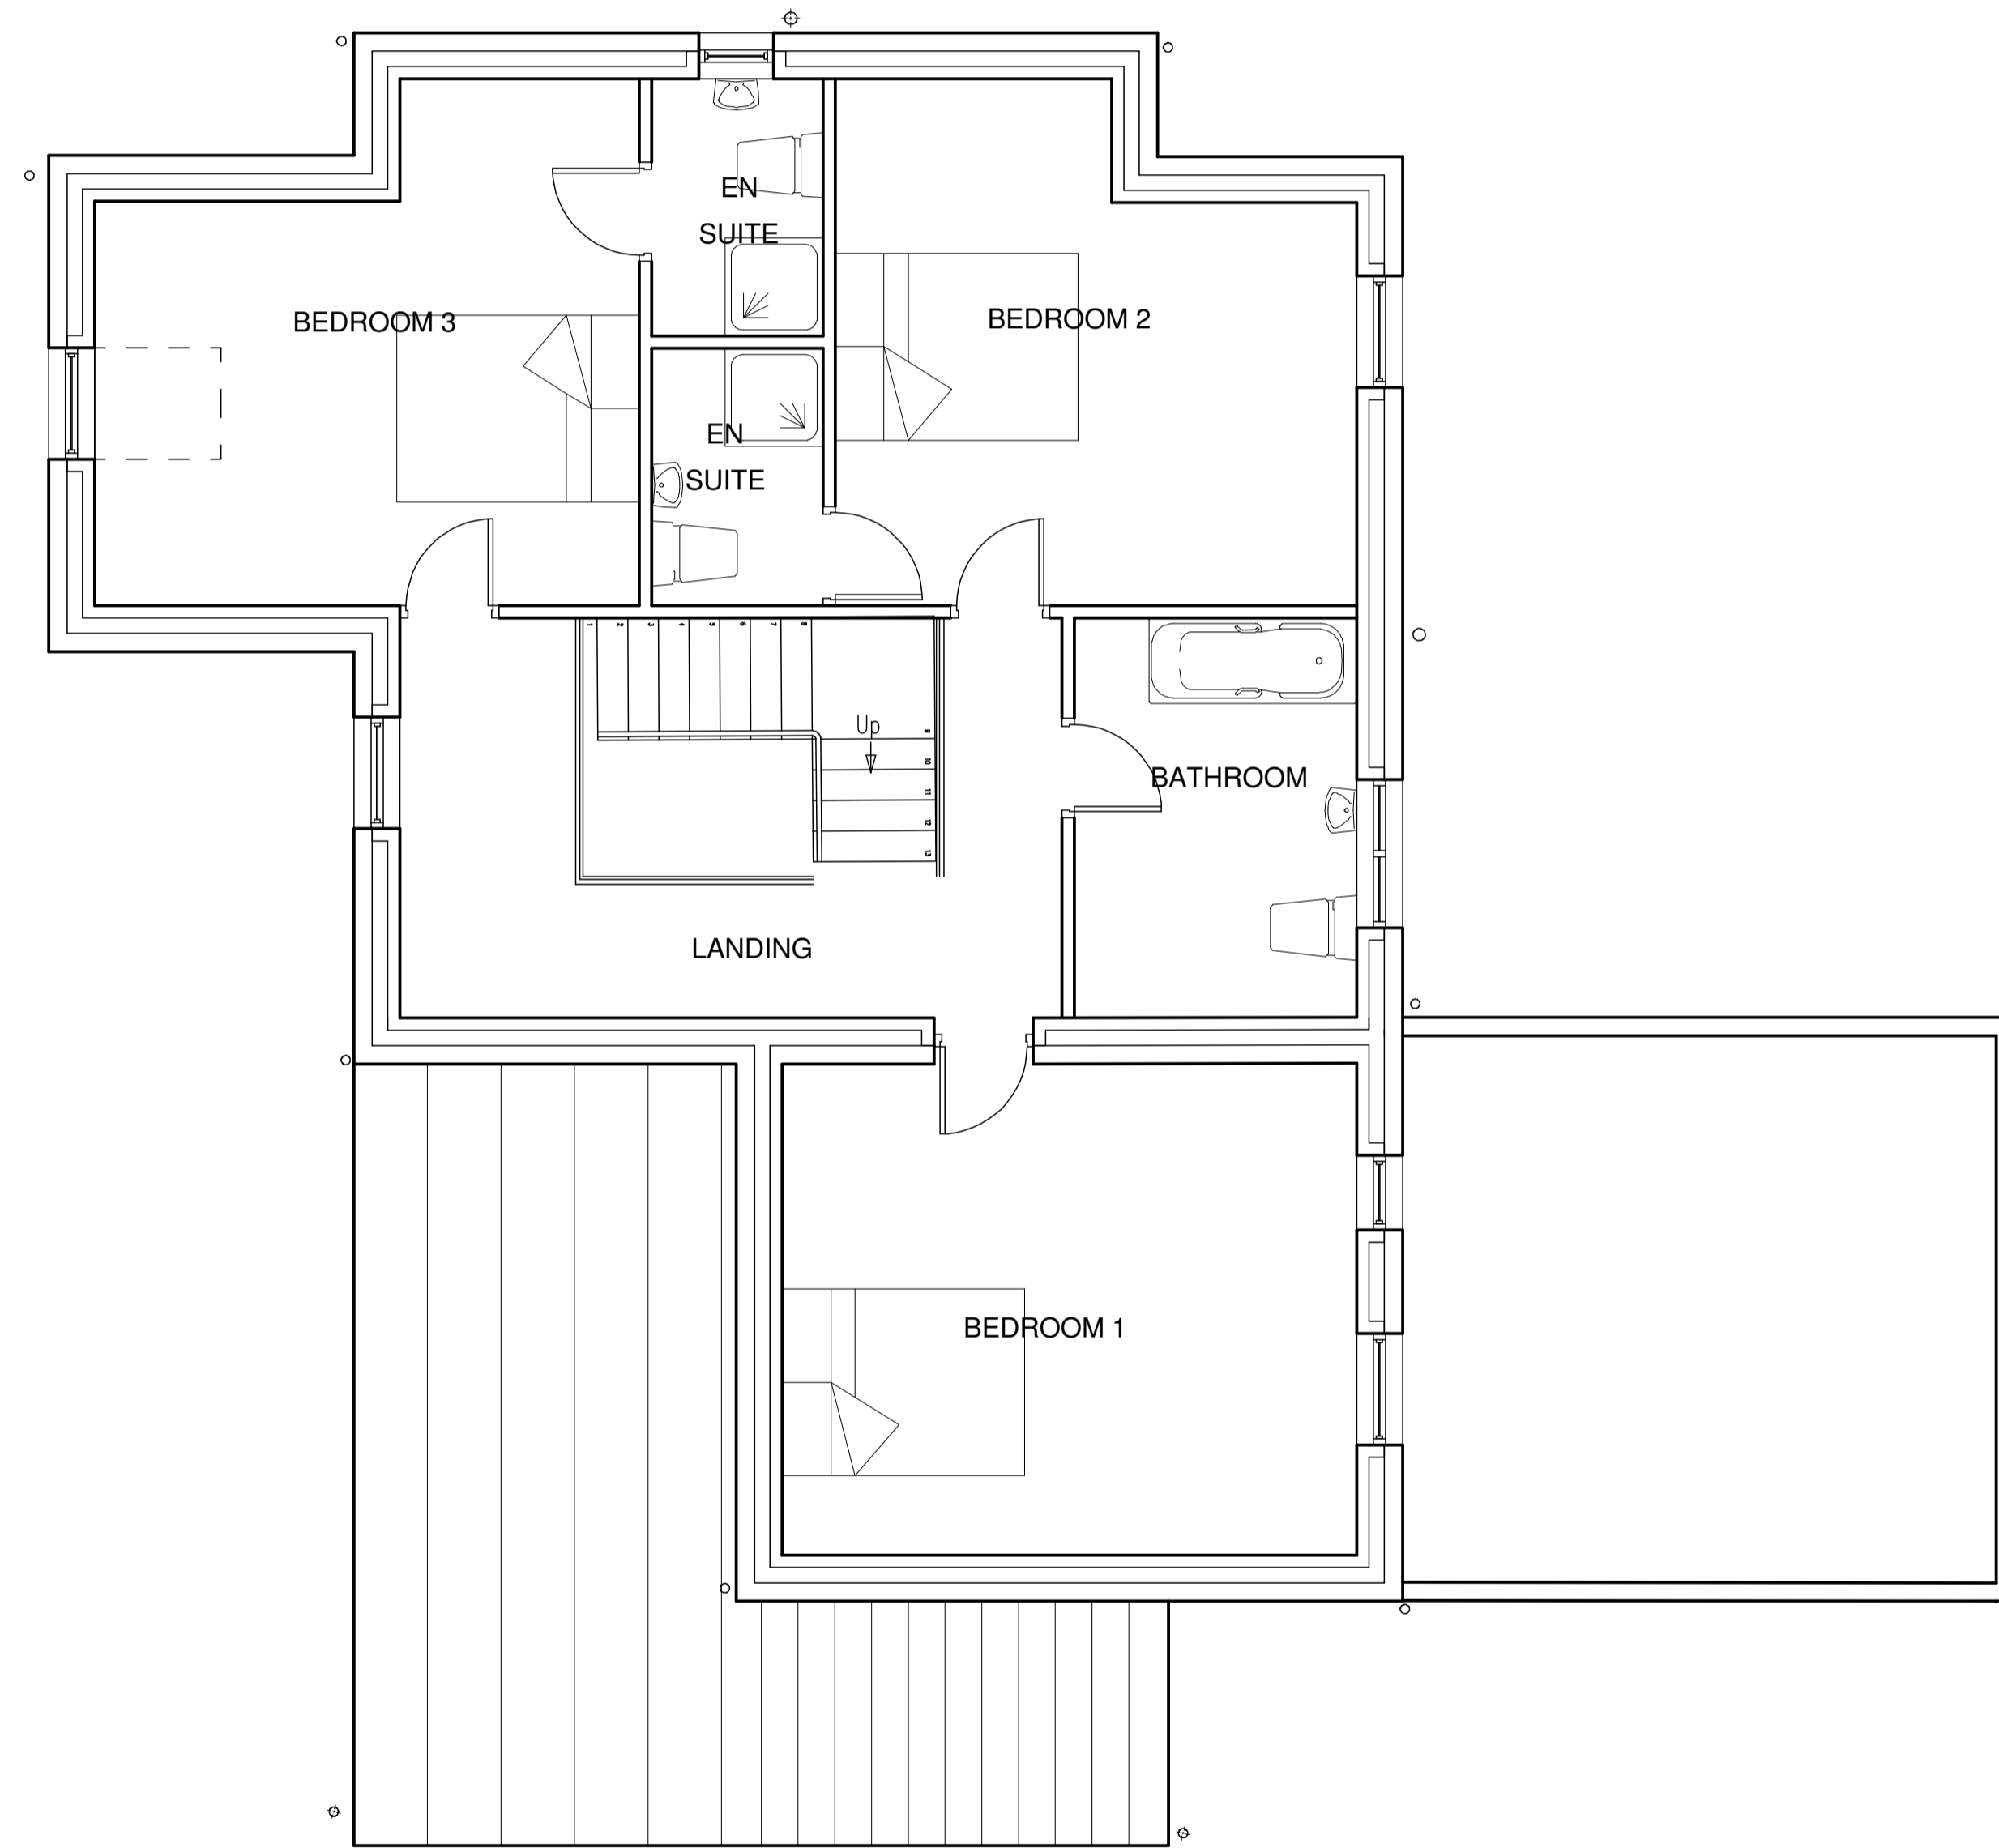

FIRST FLOOR PLAN

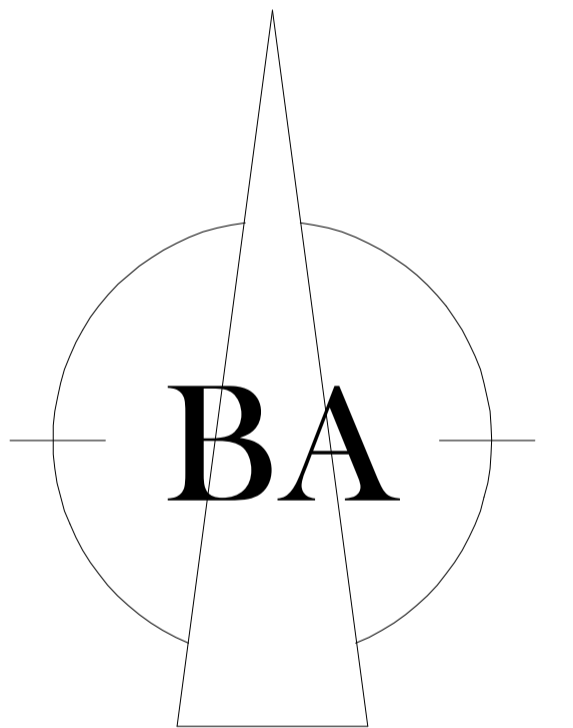

External Ground & First Floor Area = 259.4m2

<b>Brunswick Architectural</b> 6, Warneford Road, Huddersfield, HD4 5TW Mobile: 07860 354023 E-Mail: mick@brunswickstates.com	
CLIENT:	N Haigh
TITLE:	Residential Development at Slate Pitts Farm, Chain Road Slaithwaite
NOTES:	This drawing is for Building Control & Planning Permission purposes only. Brunswick Architectural accept no liability for errors or omissions. The drawing may be used for estimating purposes, but the Principal Contractor must cost fully from a site investigation. The Contractor is responsible for checking site dimensions, materials etc, and all building work, such work being checked by Building Control on site, as may be appropriate. Brunswick Architectural disclaim any liability for works carried out.
Revisions:	
<b>PLOT 1 FLOOR PLANS</b>	
SCALE: 1:50 @ A1	DATE: 12 Mar 2024
<b>DRG No:23_152.1B</b>	