


NOTES:

This drawing is copyright and shall not be reproduced without permission of 363 Architecture.
 Do not scale from this drawing, use figured dimensions only.
 It is the Contractors responsibility to check all dimensions on site.
 It is the Contractors responsibility to ensure compliance with the Building Regulations.
 This drawing is to be read in conjunction with all Structural Engineers drawings.
 This drawing is to be read in conjunction with all relevant drawings and schedules

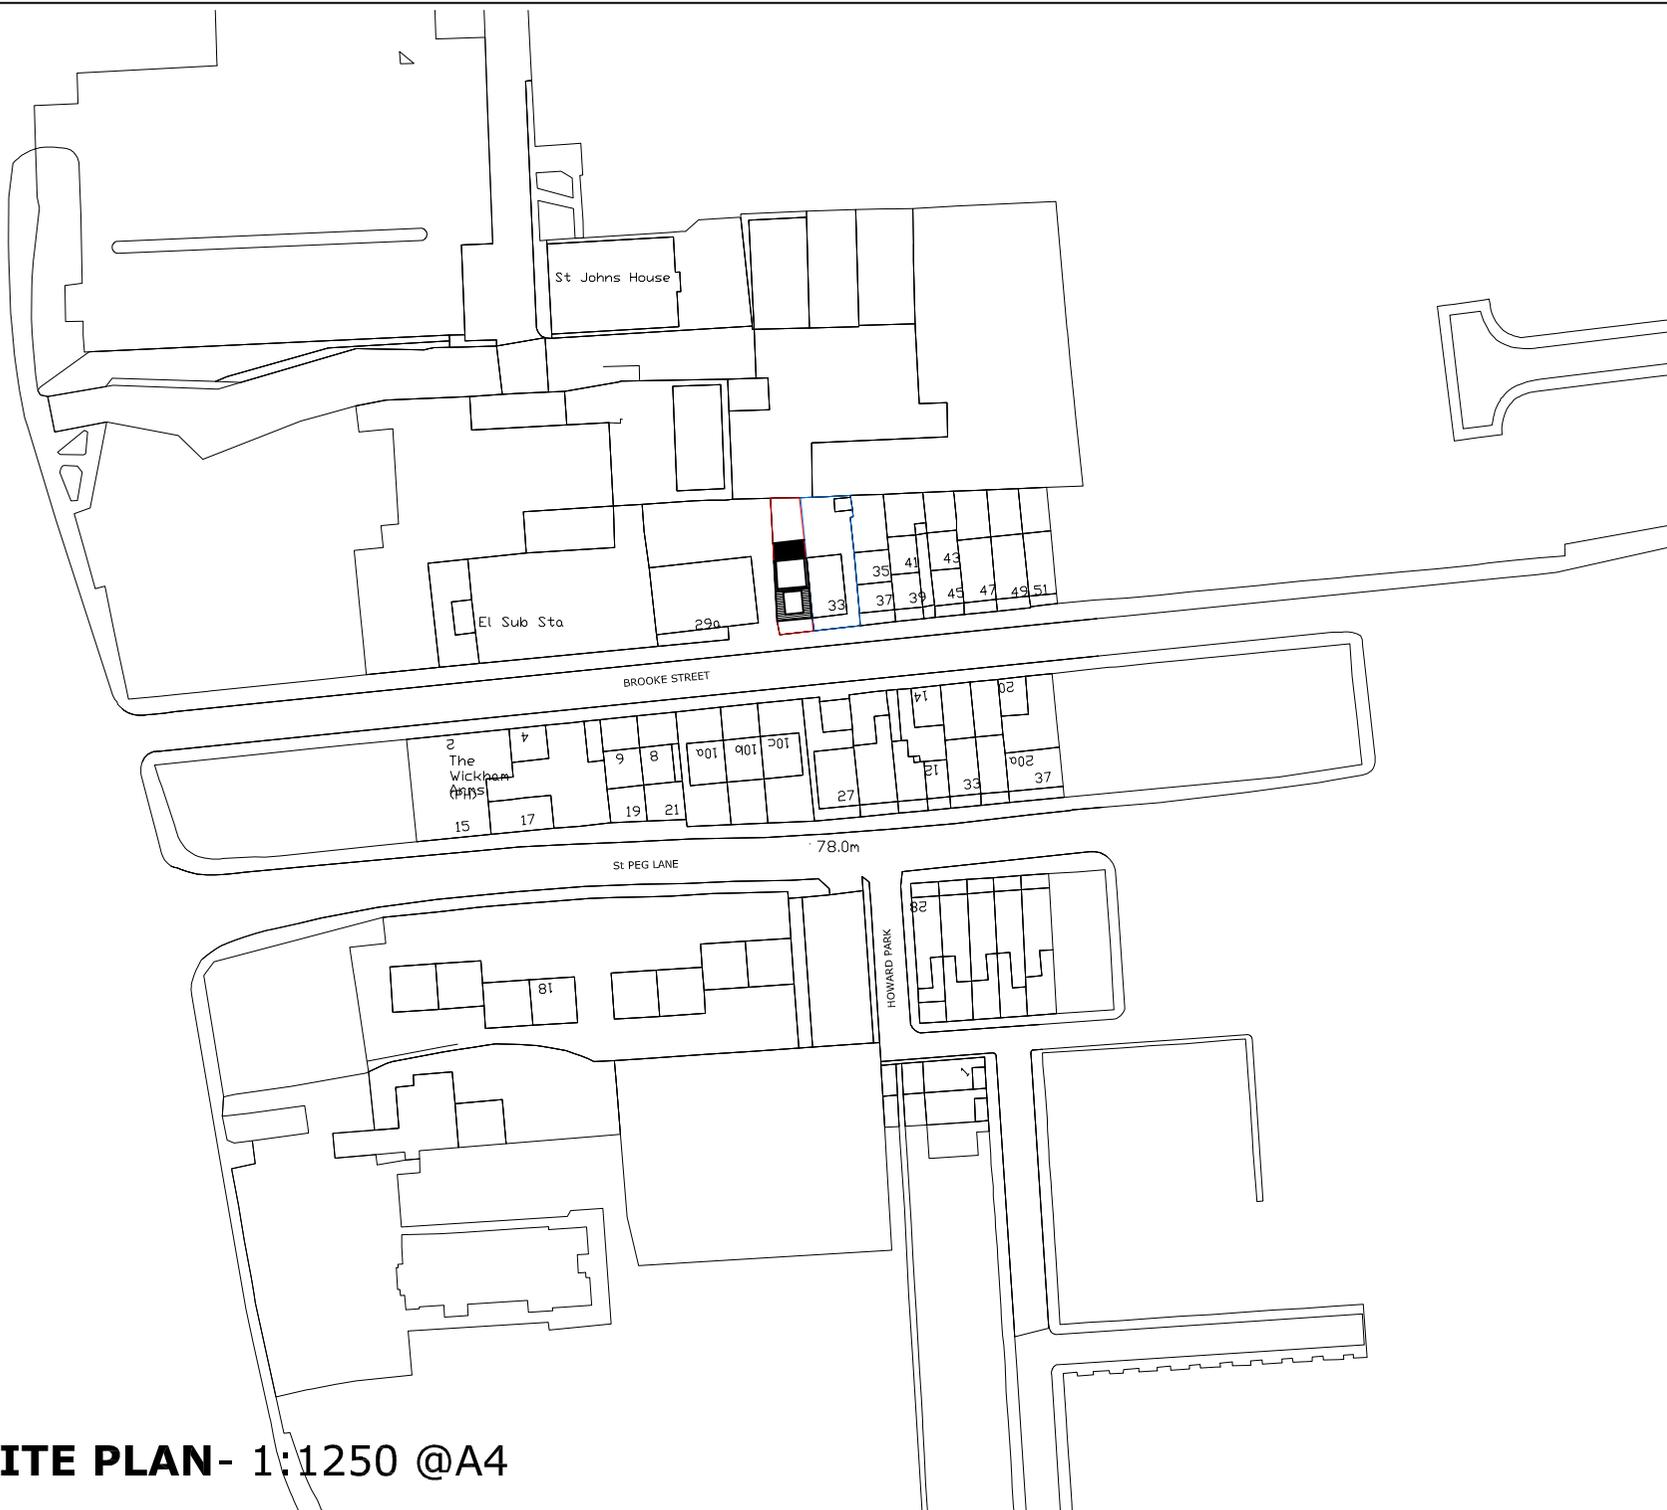

SITE PLAN- 1:1250 @A4

363 Architecture

t: -07940047391 -01274656053
 e: info@363architecture.com
 w: www.363architecture.com

985 Leeds Road, Bradford, BD3 7ND

DRAWING TITLE:

SITE PLAN

DATE:	SCALE:	SHEET SIZE:
JUL' 2024	1:1250	A4
REF:	SP-01	
STATUS:	PLANNING	
CLIENT:	VMA PROPERTY GROUP LTD	
PROJECT ADDRESS:	33 BROOKE ST, GOMERSAL, CLECKHEATON, BD19 3RY.	