




1 **BASEMENT**
1 : 100

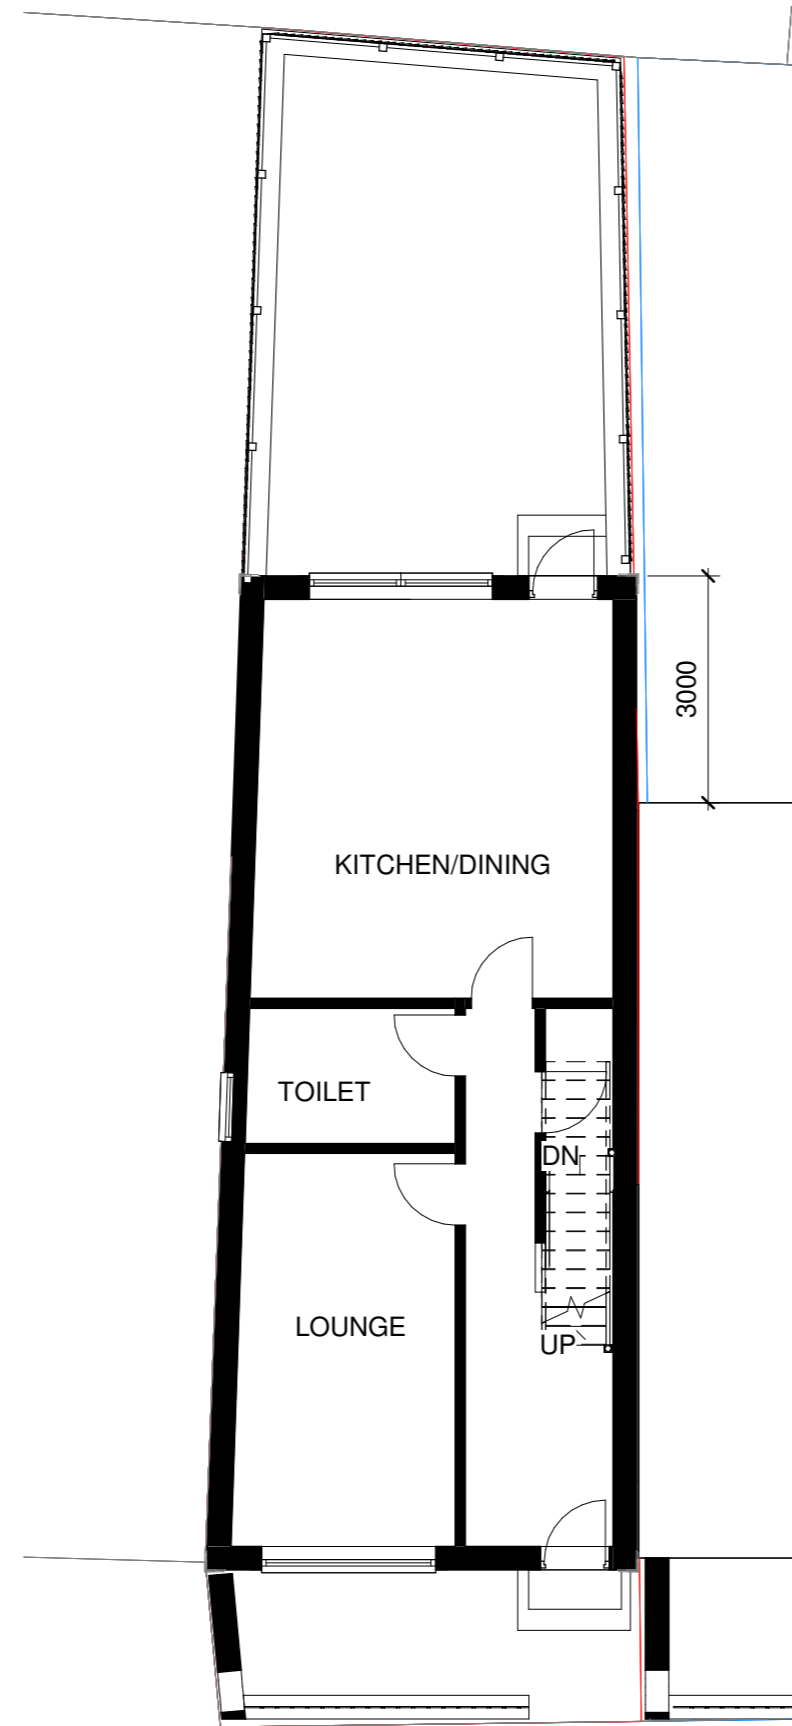


4 **PROPOSED GF PLAN**
1 : 100

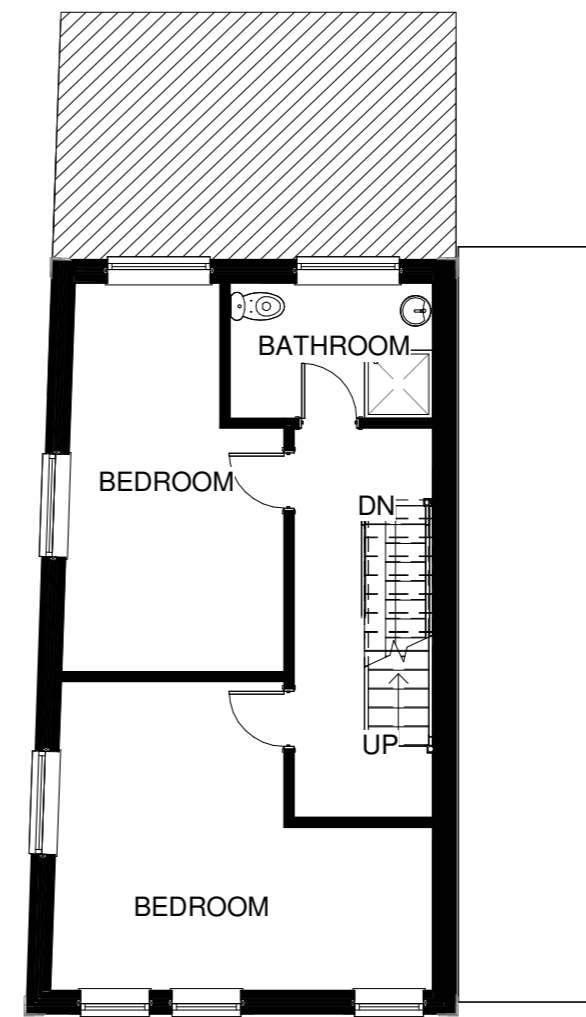

2 **PROPOSED FF PLAN**
1 : 100

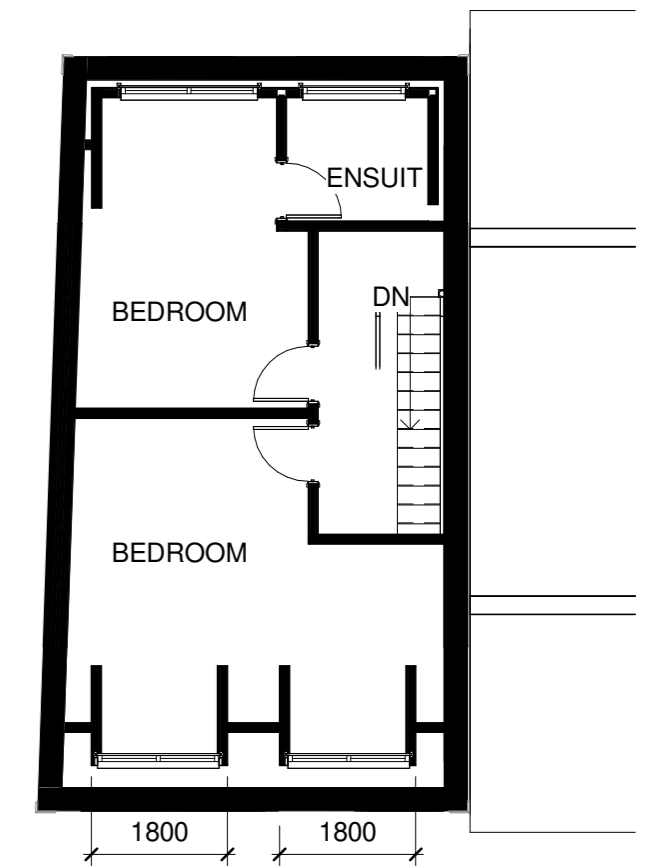

3 **PROPOSED SF PLAN**
1 : 100

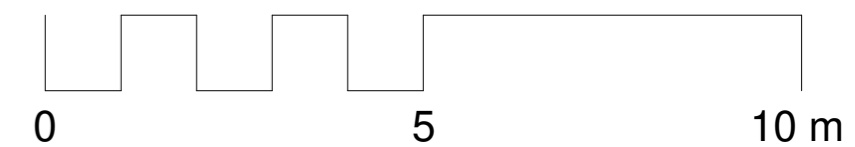

No.	Description	Date

363 Architecture

CODE	STATUS	SUITABILITY DESCRIPTION	PURPOSE OF ISSUE
			PLANNING

PROJECT
33 BROOKE STREET

SHEET
PROPOSED FLOOR PLANS

CLIENT
VMA PROPERTY GROUP

Date 05/02/2026	Project number PROJ25	Scale (@ A2) 1 : 100
Drawn by MSA	DRAWING NUMBER PROJ28-ZZ-DR-A-102	REV
Checked by RM		