
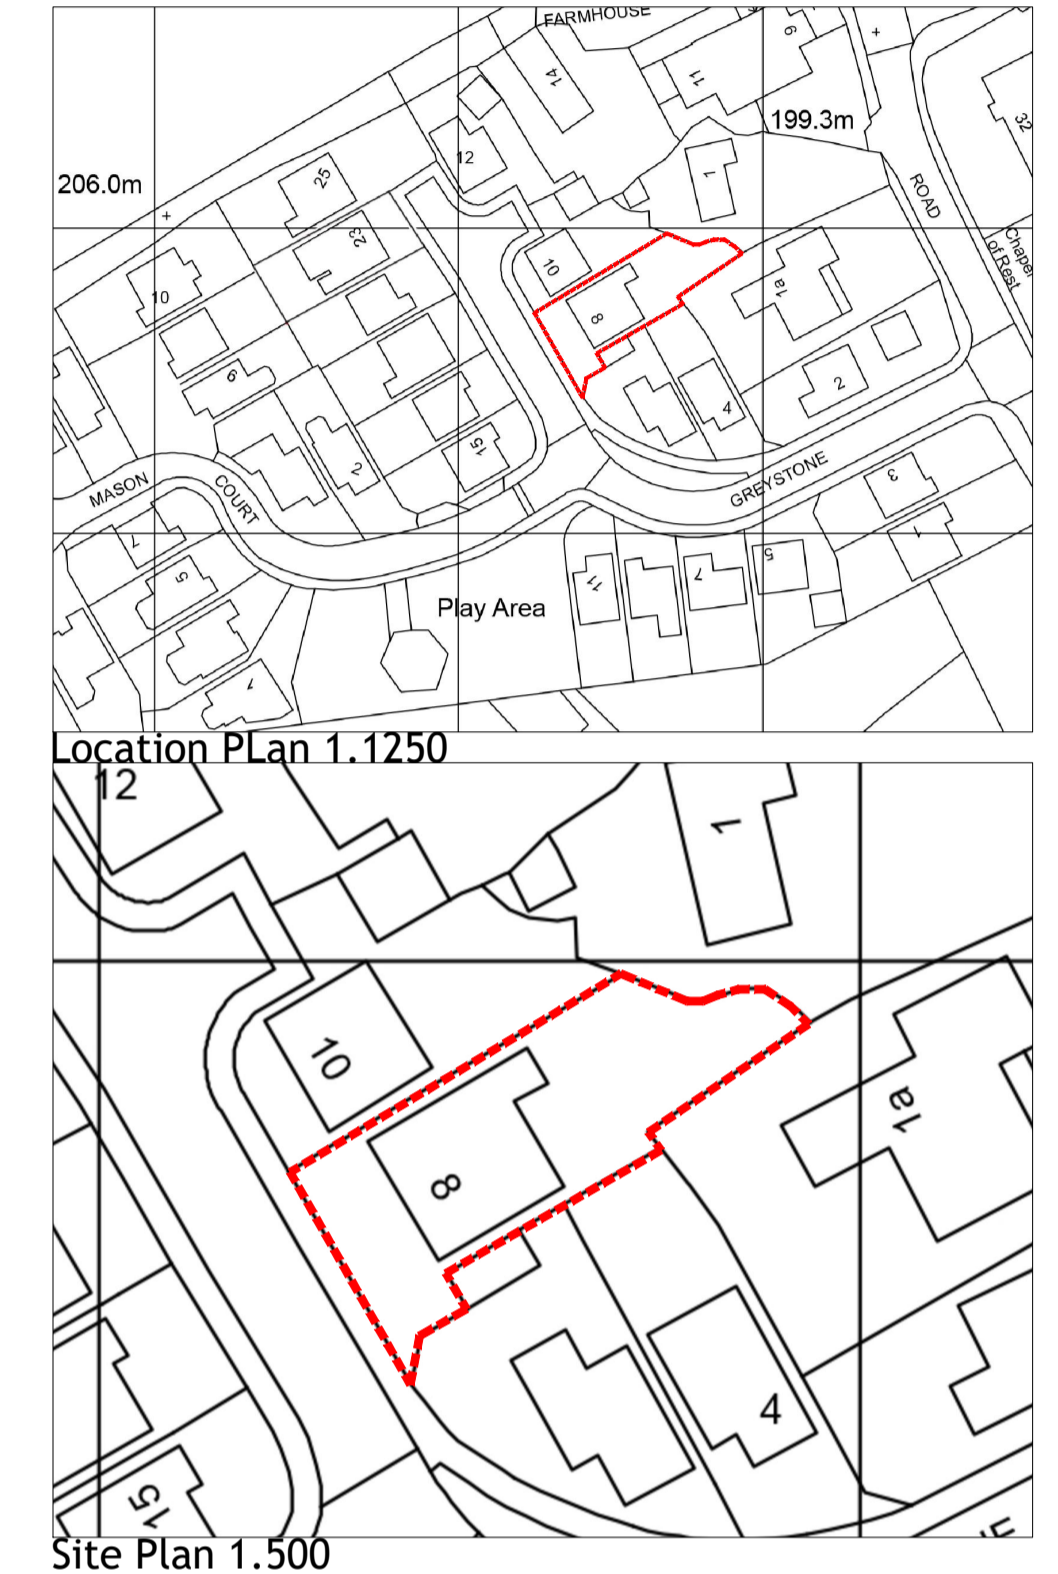
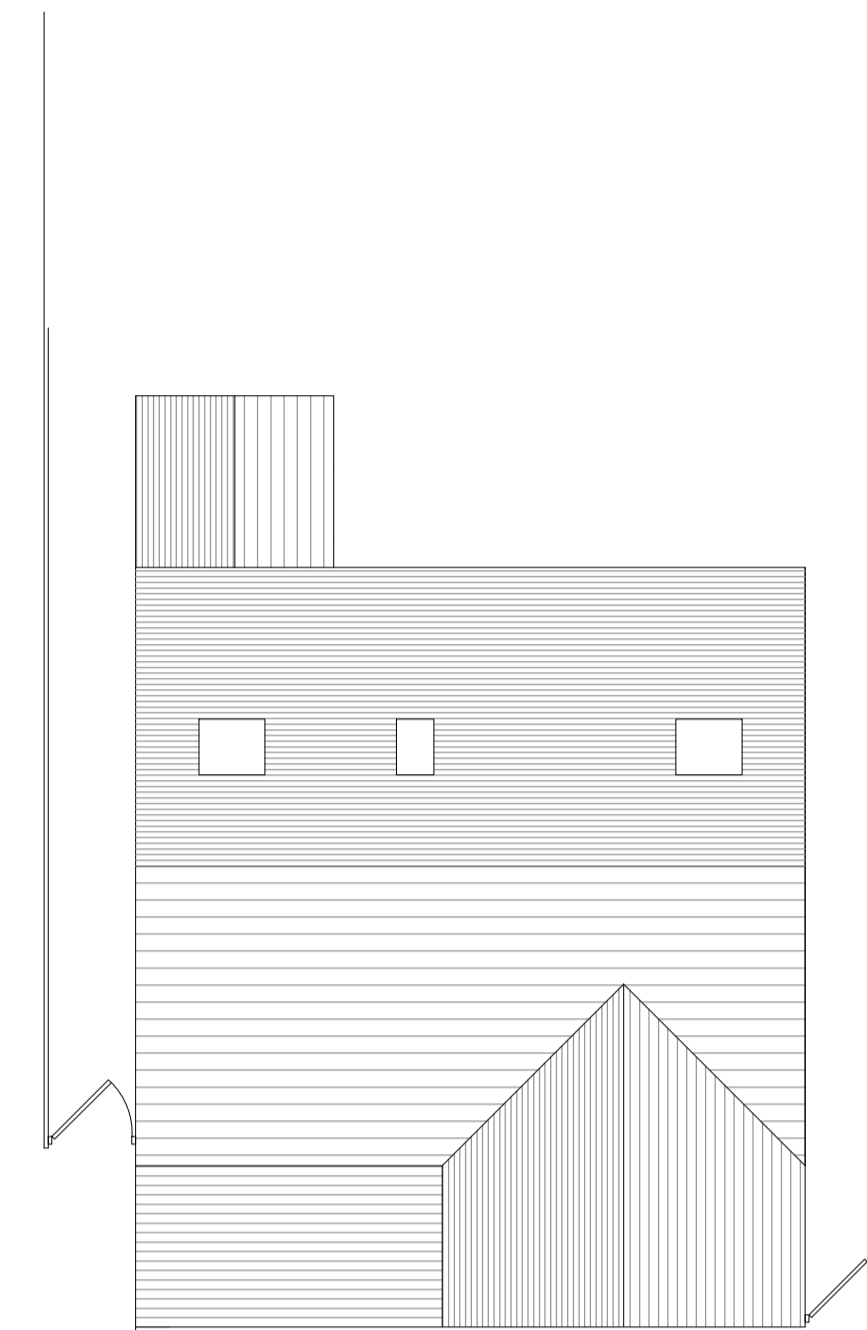
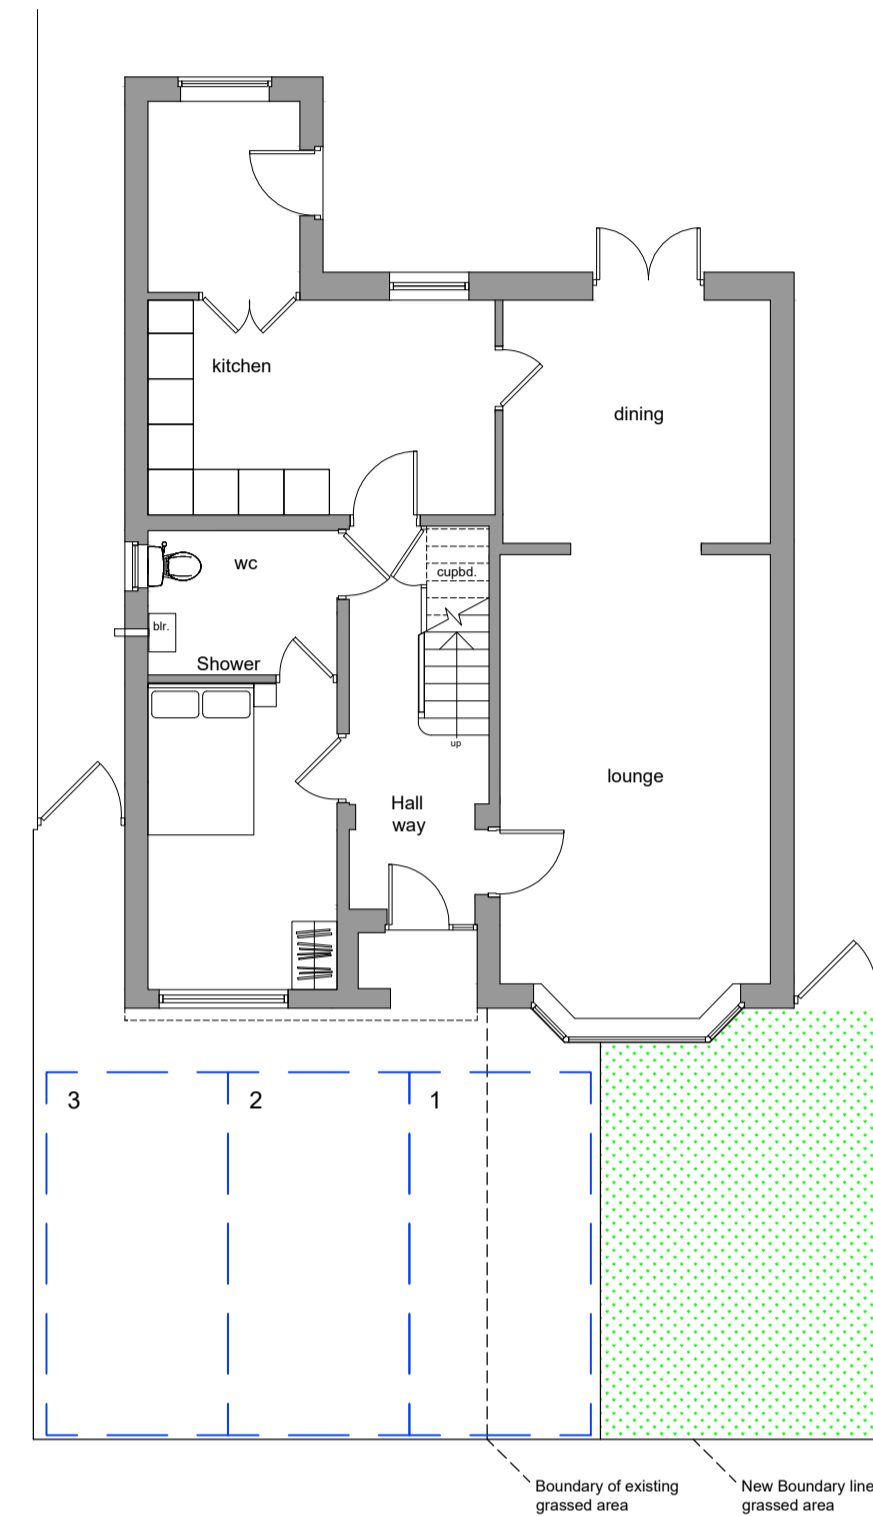
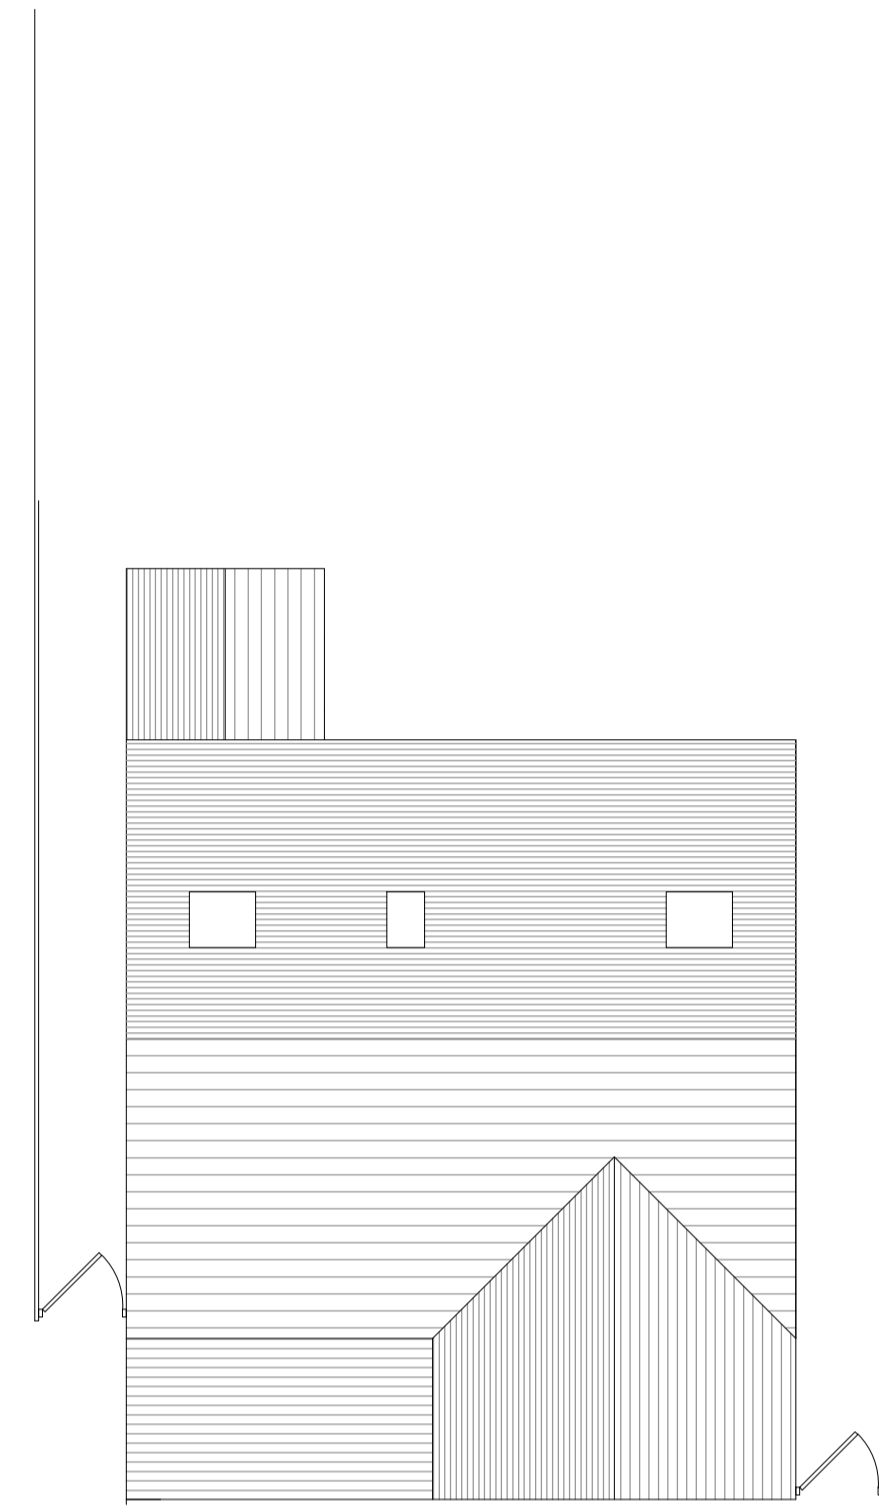


Existing Floor Plans

Proposed Floor Plans

Written dimensions on these drawings shall take precedence over scaled dimensions. Contractors shall verify and be responsible for all dimensions and conditions on the project and UHD Architectural Services must be notified of any variations from the dimensions and conditions shown by these drawings prior to commencement of any work. All contractors are deemed to have made themselves aware of site conditions prior to entering into any contract.

A1	1:50	1m	2	3	4	5
A3	1:100					

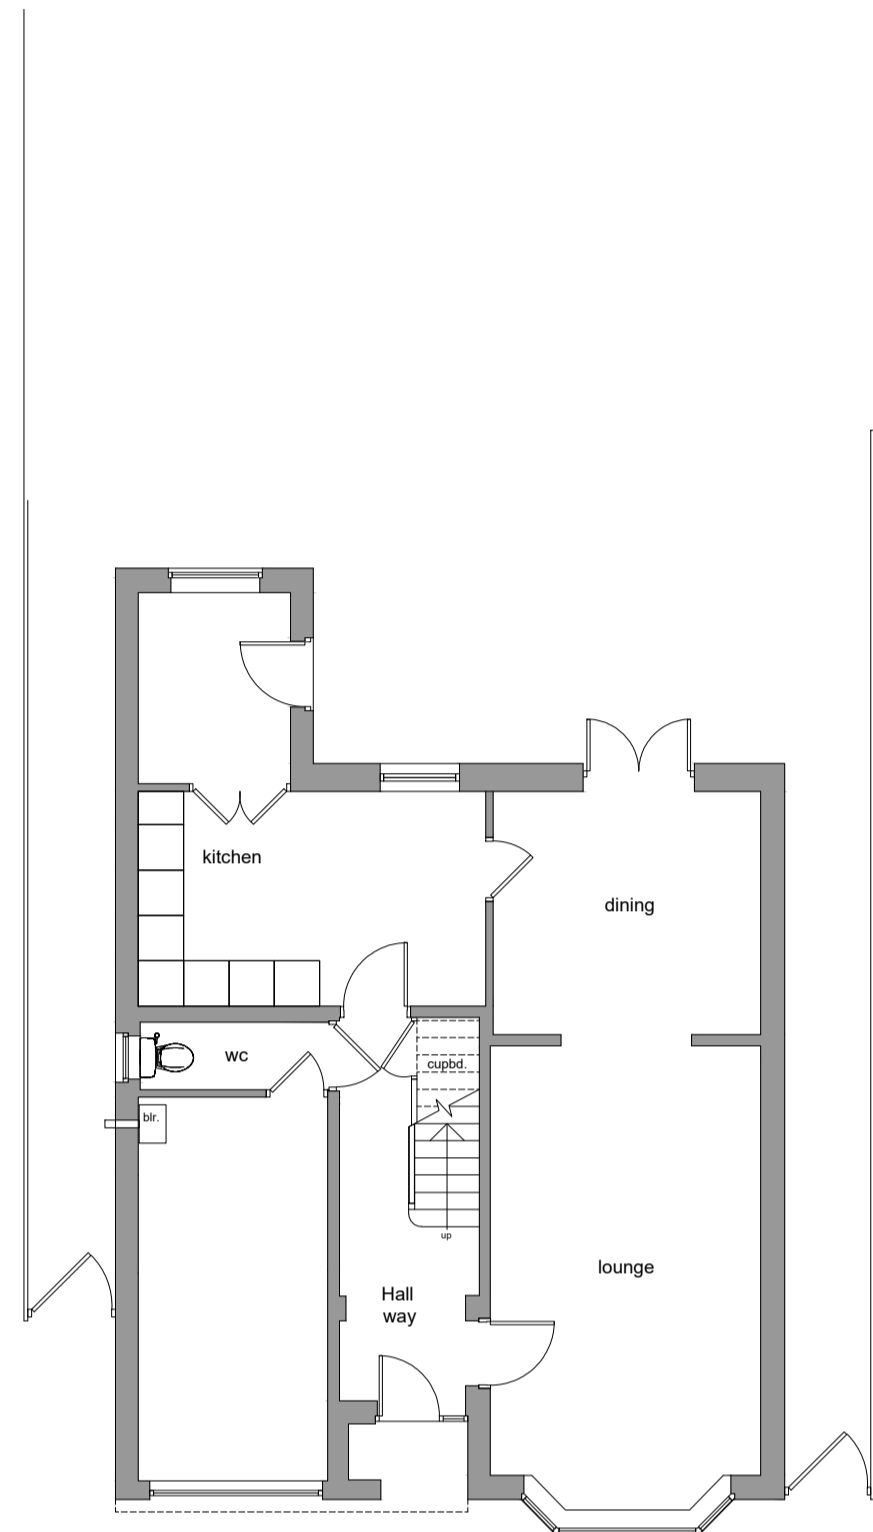

Ground Floor Layout 1.100

Roof Plan 1.100

Ground Floor Layout 1.100


Roof Plan 1.100

Existing Elevations

Proposed Elevations




South East Elevation (Front) 1.100

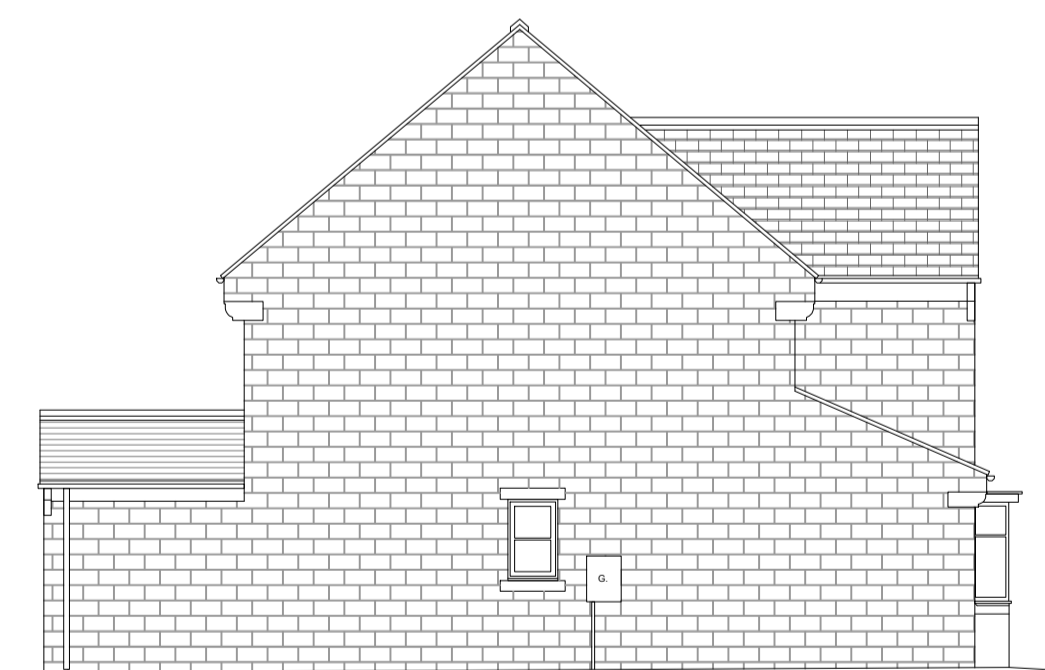

North East Elevation (Side) 1.100




South East Elevation (Front) 1.100

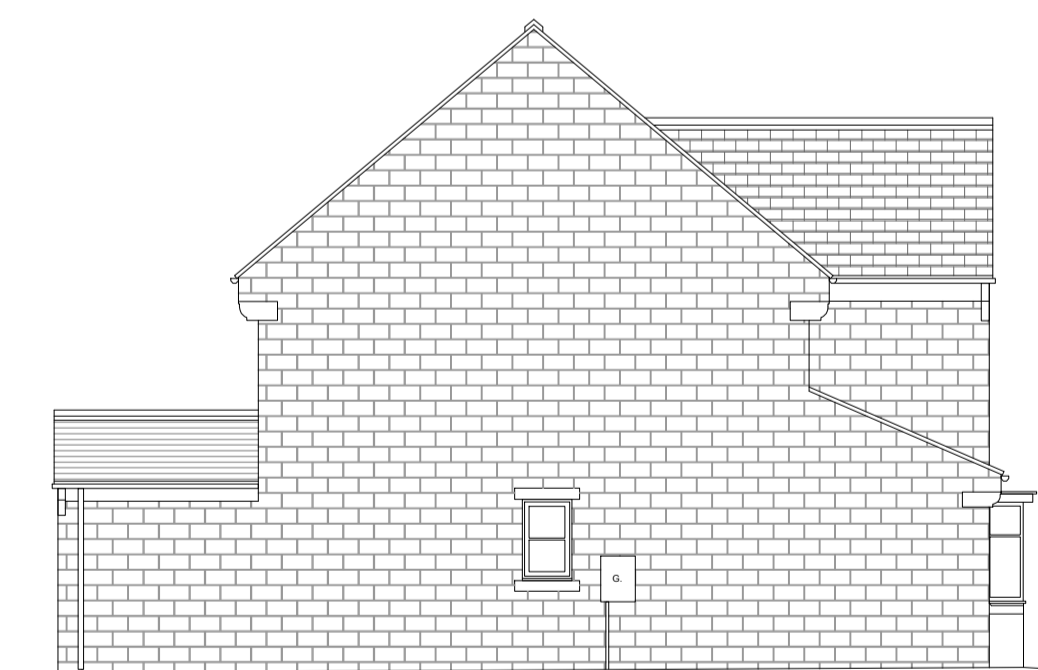

North East Elevation (Side) 1.100



North West Elevation (Rear) 1.100

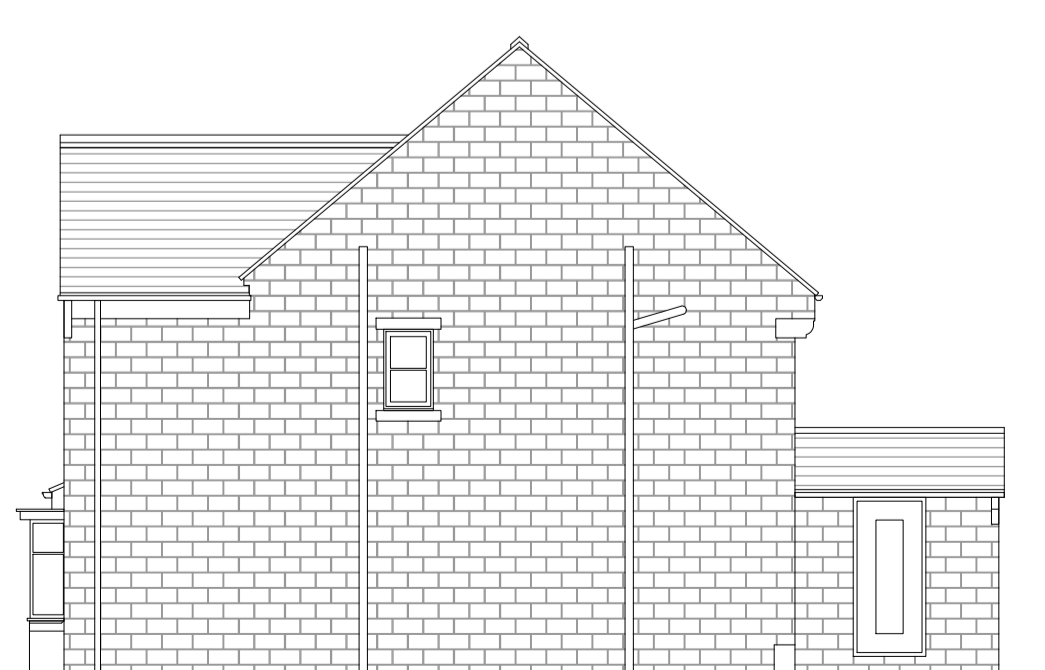

South West Elevations (Side) 1.100




North West Elevation (Rear) 1.100



South West Elevations (Side) 1.100

REV	DESCRIPTION	DATE	DRAWN

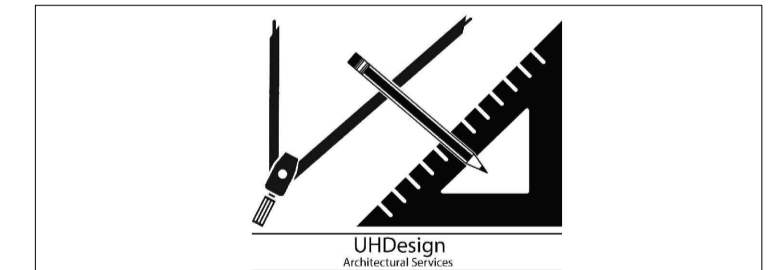

CLIENT	Mrs Nosheen Bostan		
ADDRESS	8 Greystone Crosland Hill, Huddersfield, HD4 5NF		
PROJECT	Garage Conversion		
DRAWING	Existing and Prop Layout and Elevations		
DRAWN	UH	DATE	July 24
		SCALE	1.50@A1
DWG No.	2427/01A		
STATUS	EXISTING and Proposed		