



General Notes
 Do not scale from this drawing. If in doubt ask.
 Copyright exists on all drawings and drawings should not be copied without the consent of P.N. Bakes Architectural Consultancy.
 Drawing to be read in conjunction with all relevant Specifications and other Consultants drawings.
 All dimensions and levels to be checked on site prior to commencement. All materials and workmanship to comply with British Standards and Codes of Practice and meet current Building Regulations.


Ref.	Revision	Date

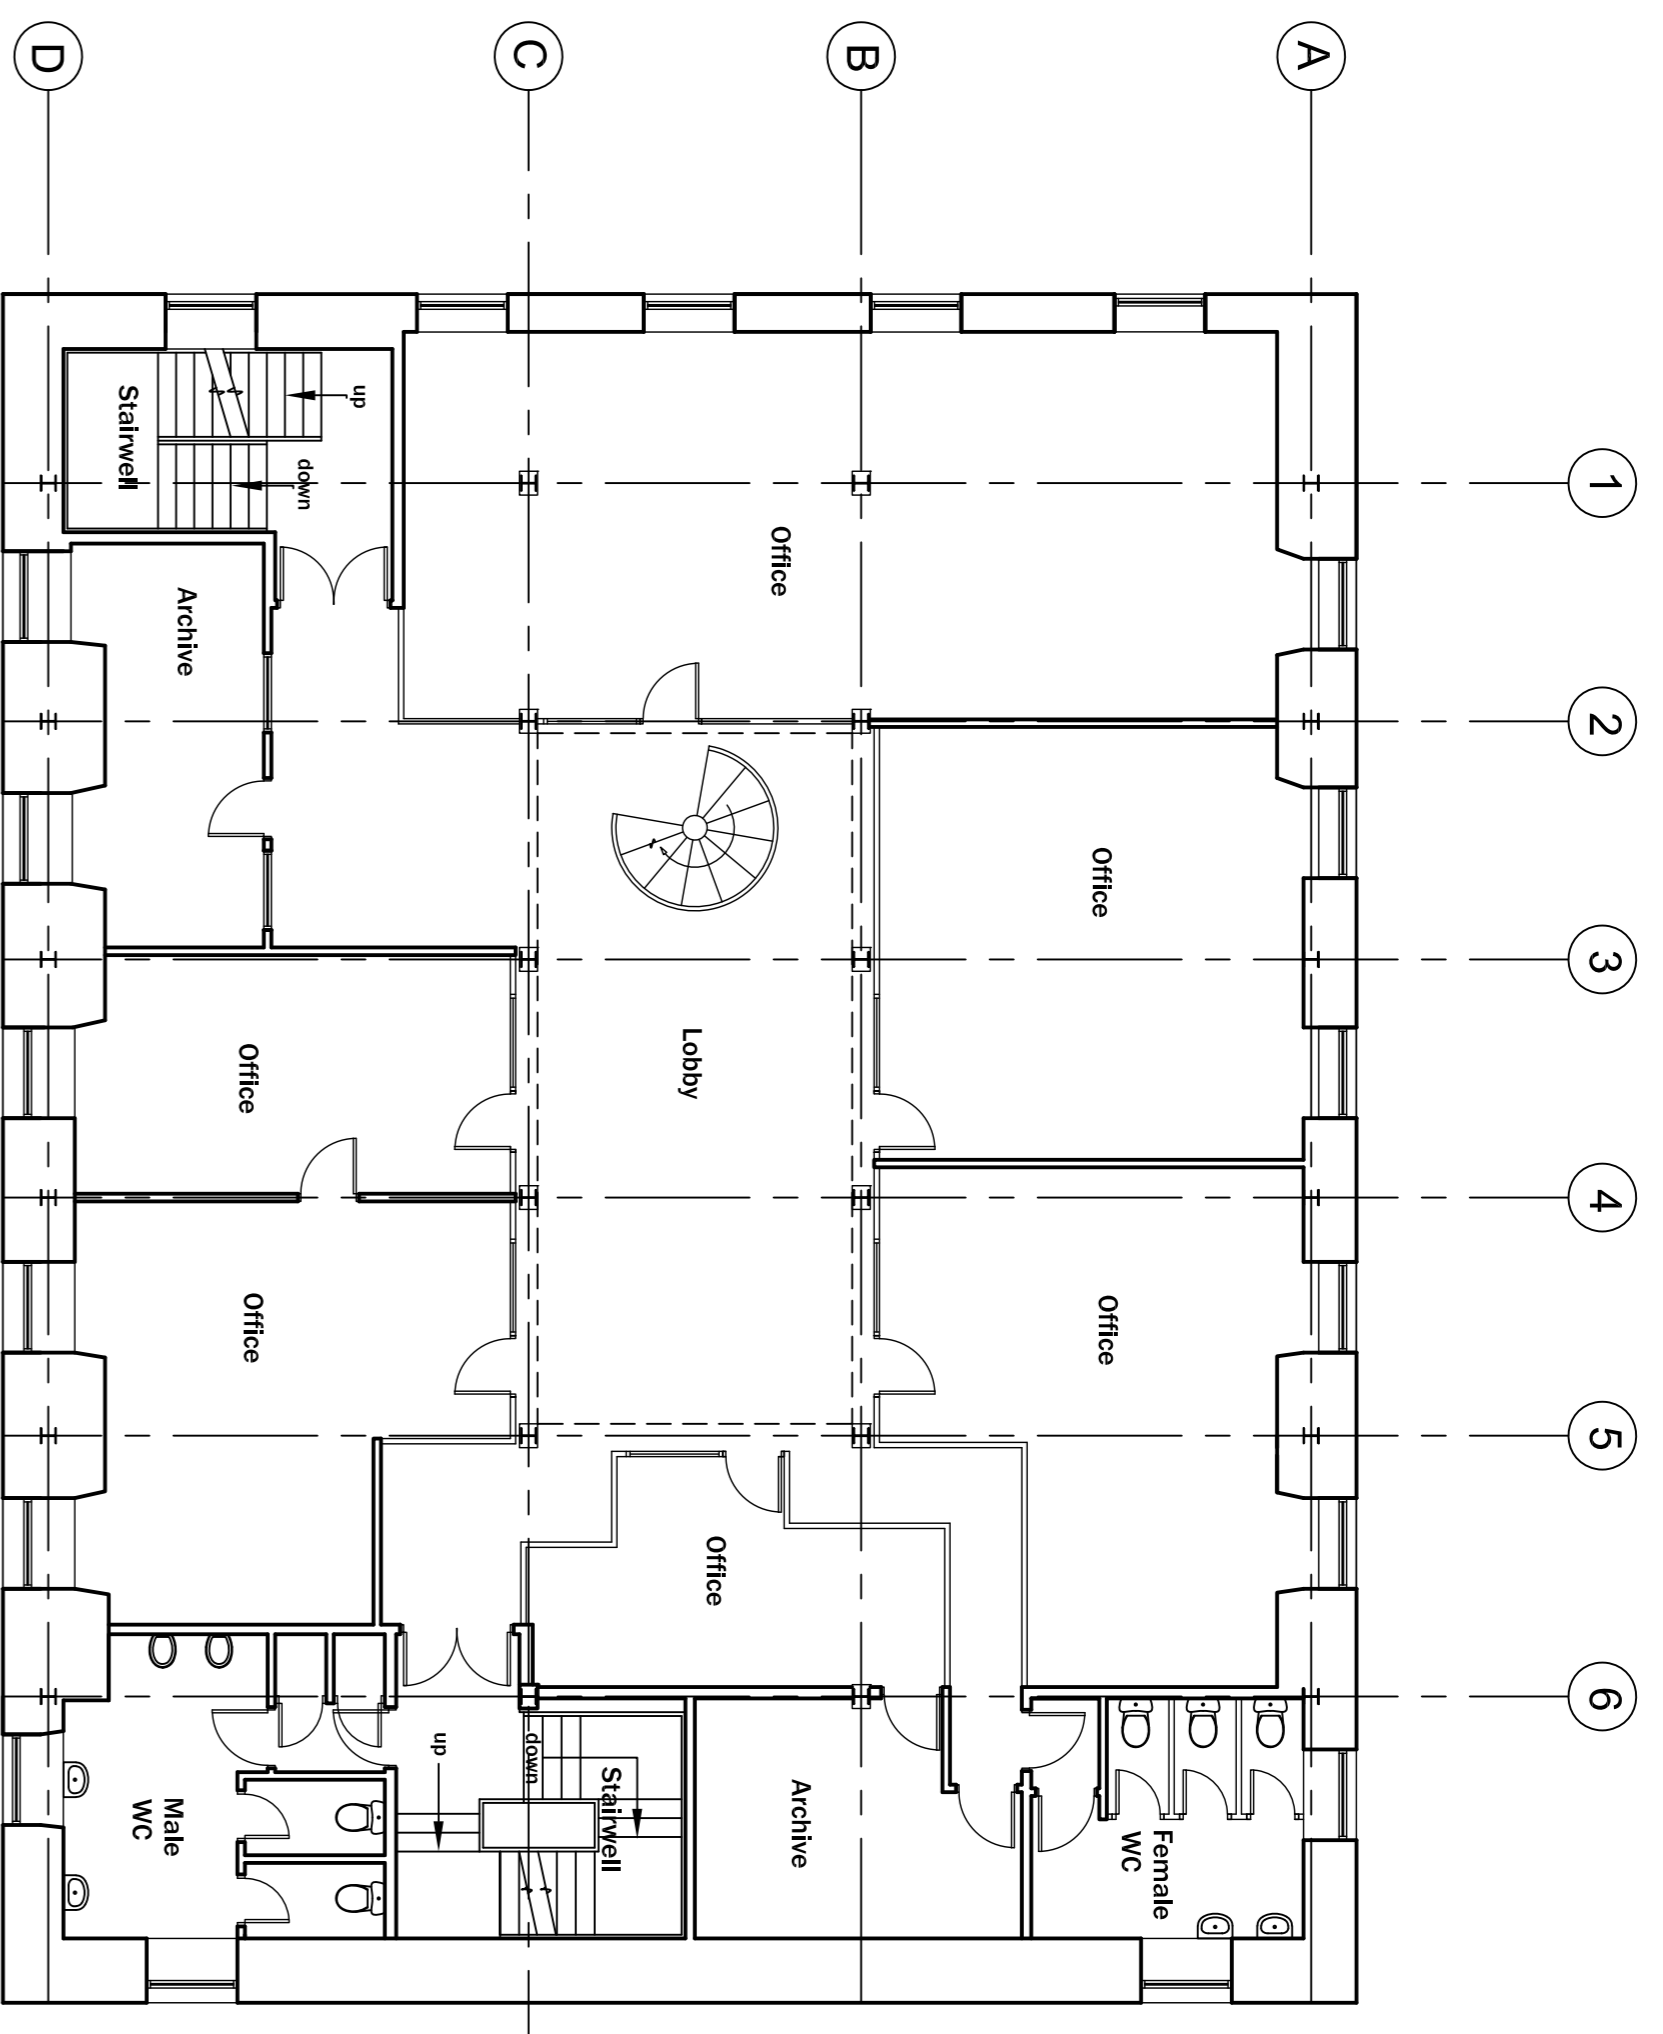


Existing Second Floor Plan
 1:100 @ A1

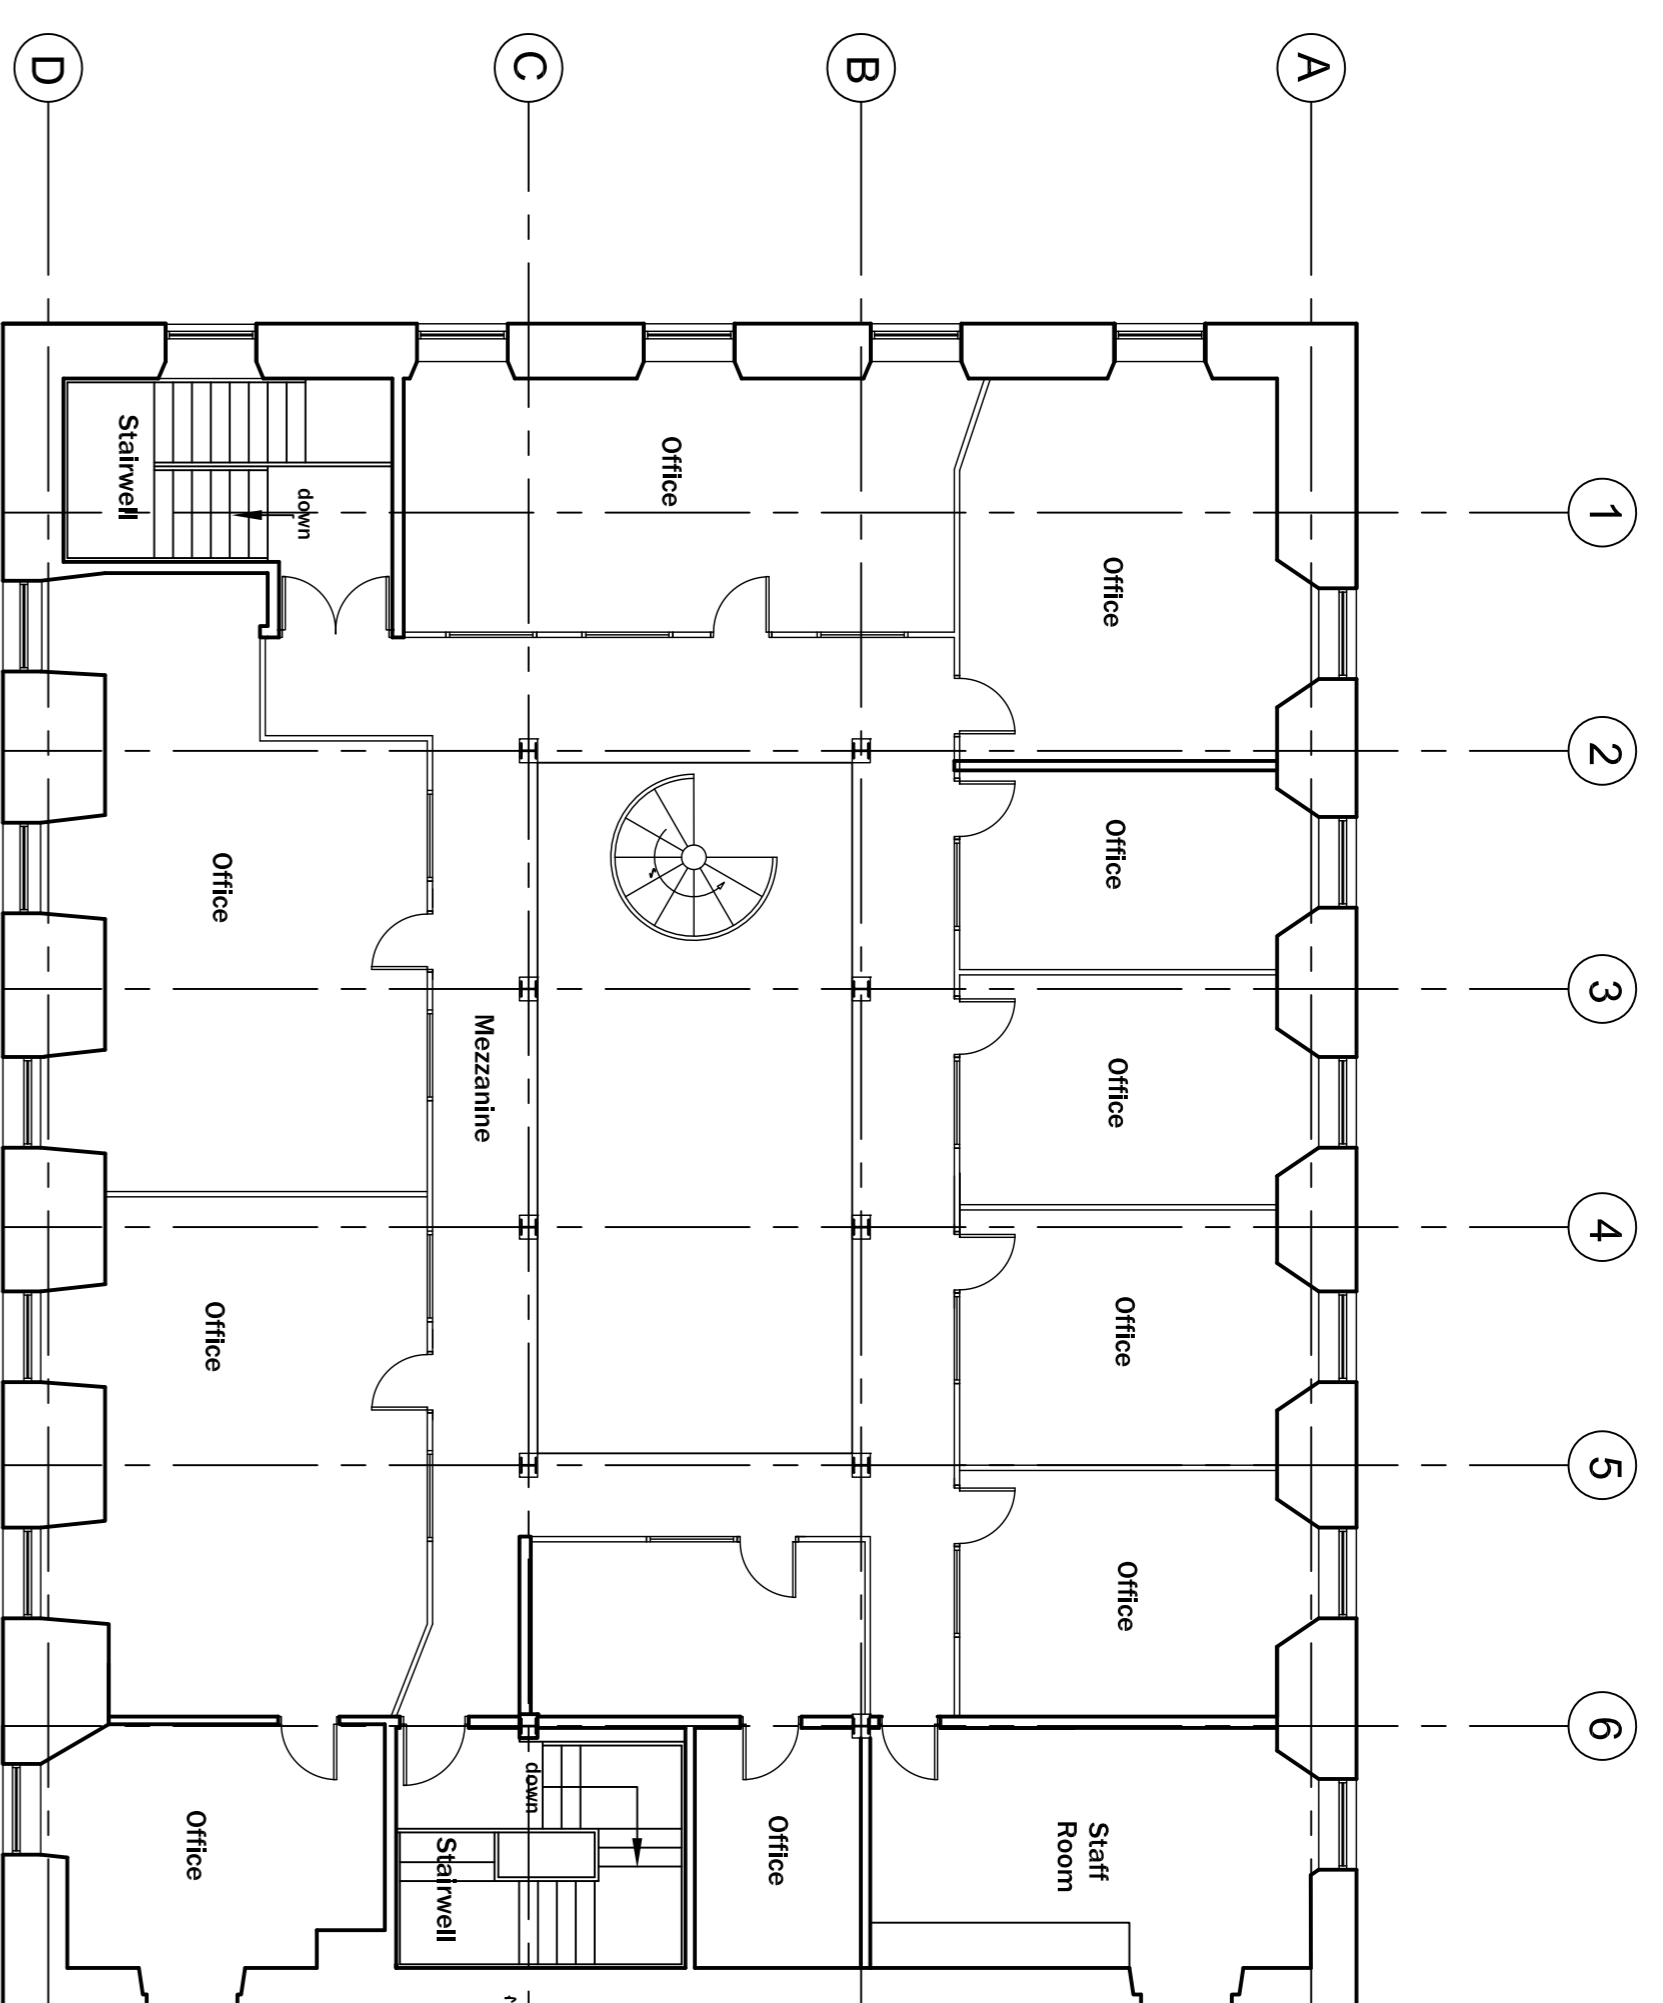

Existing Third Floor Plan
 1:100 @ A1

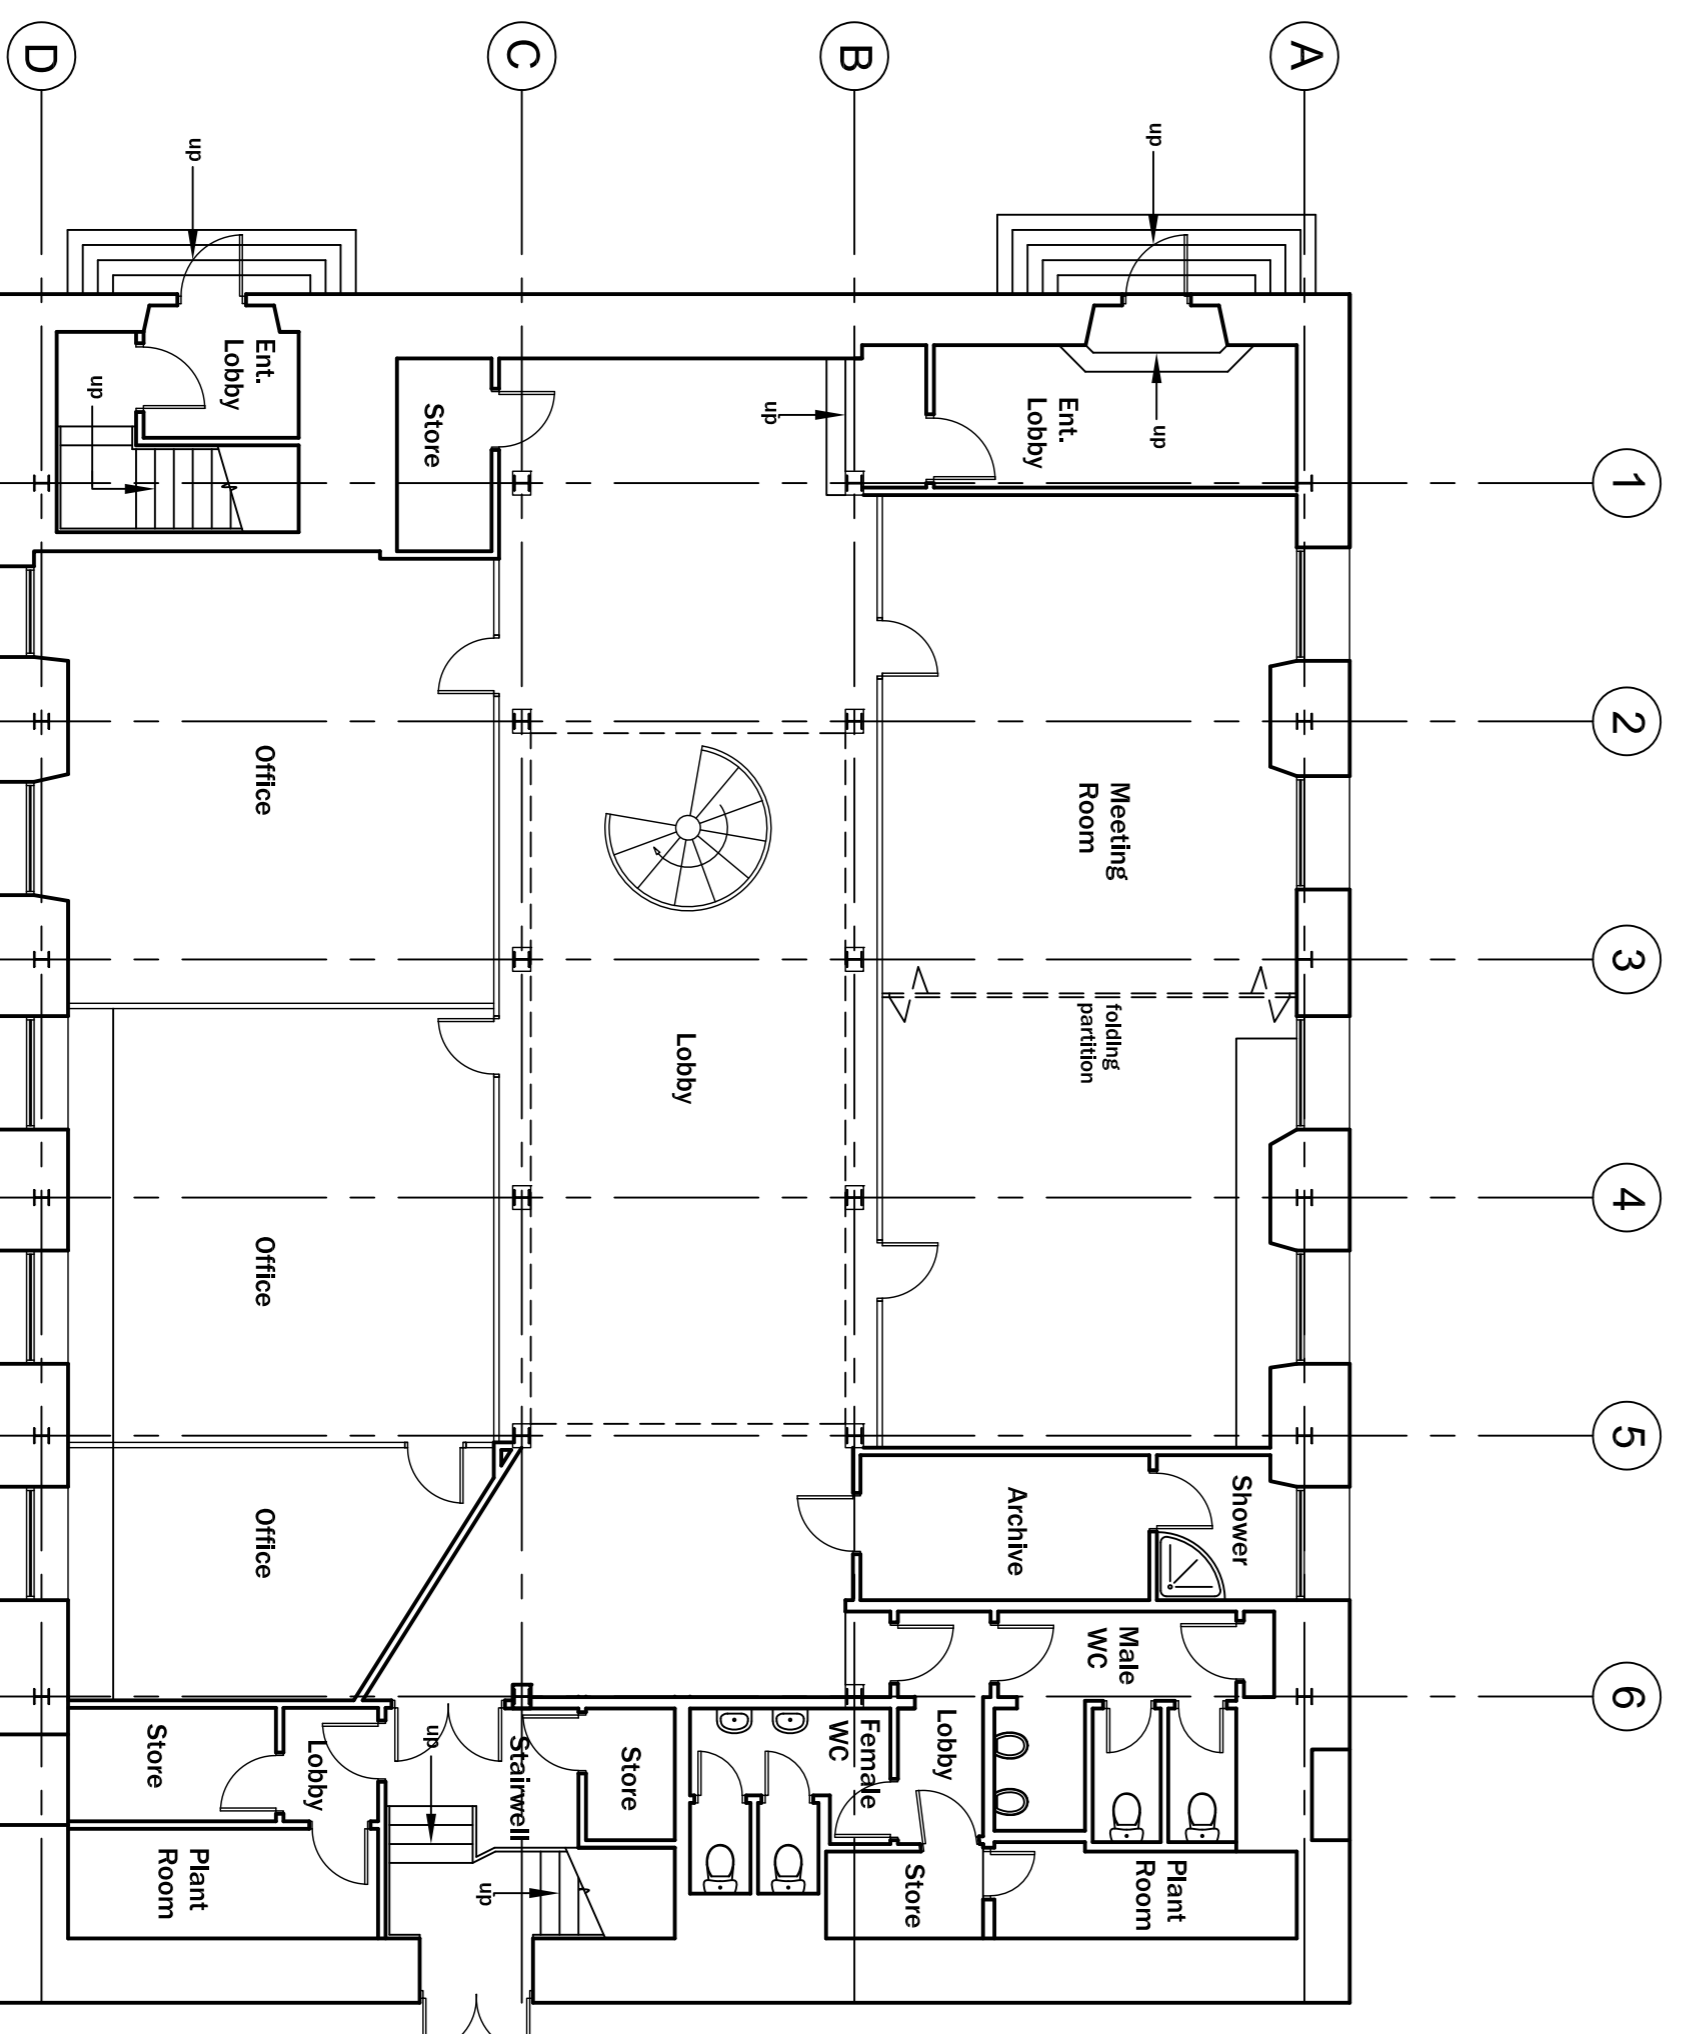

Existing Ground Floor Plan
 1:100 @ A1

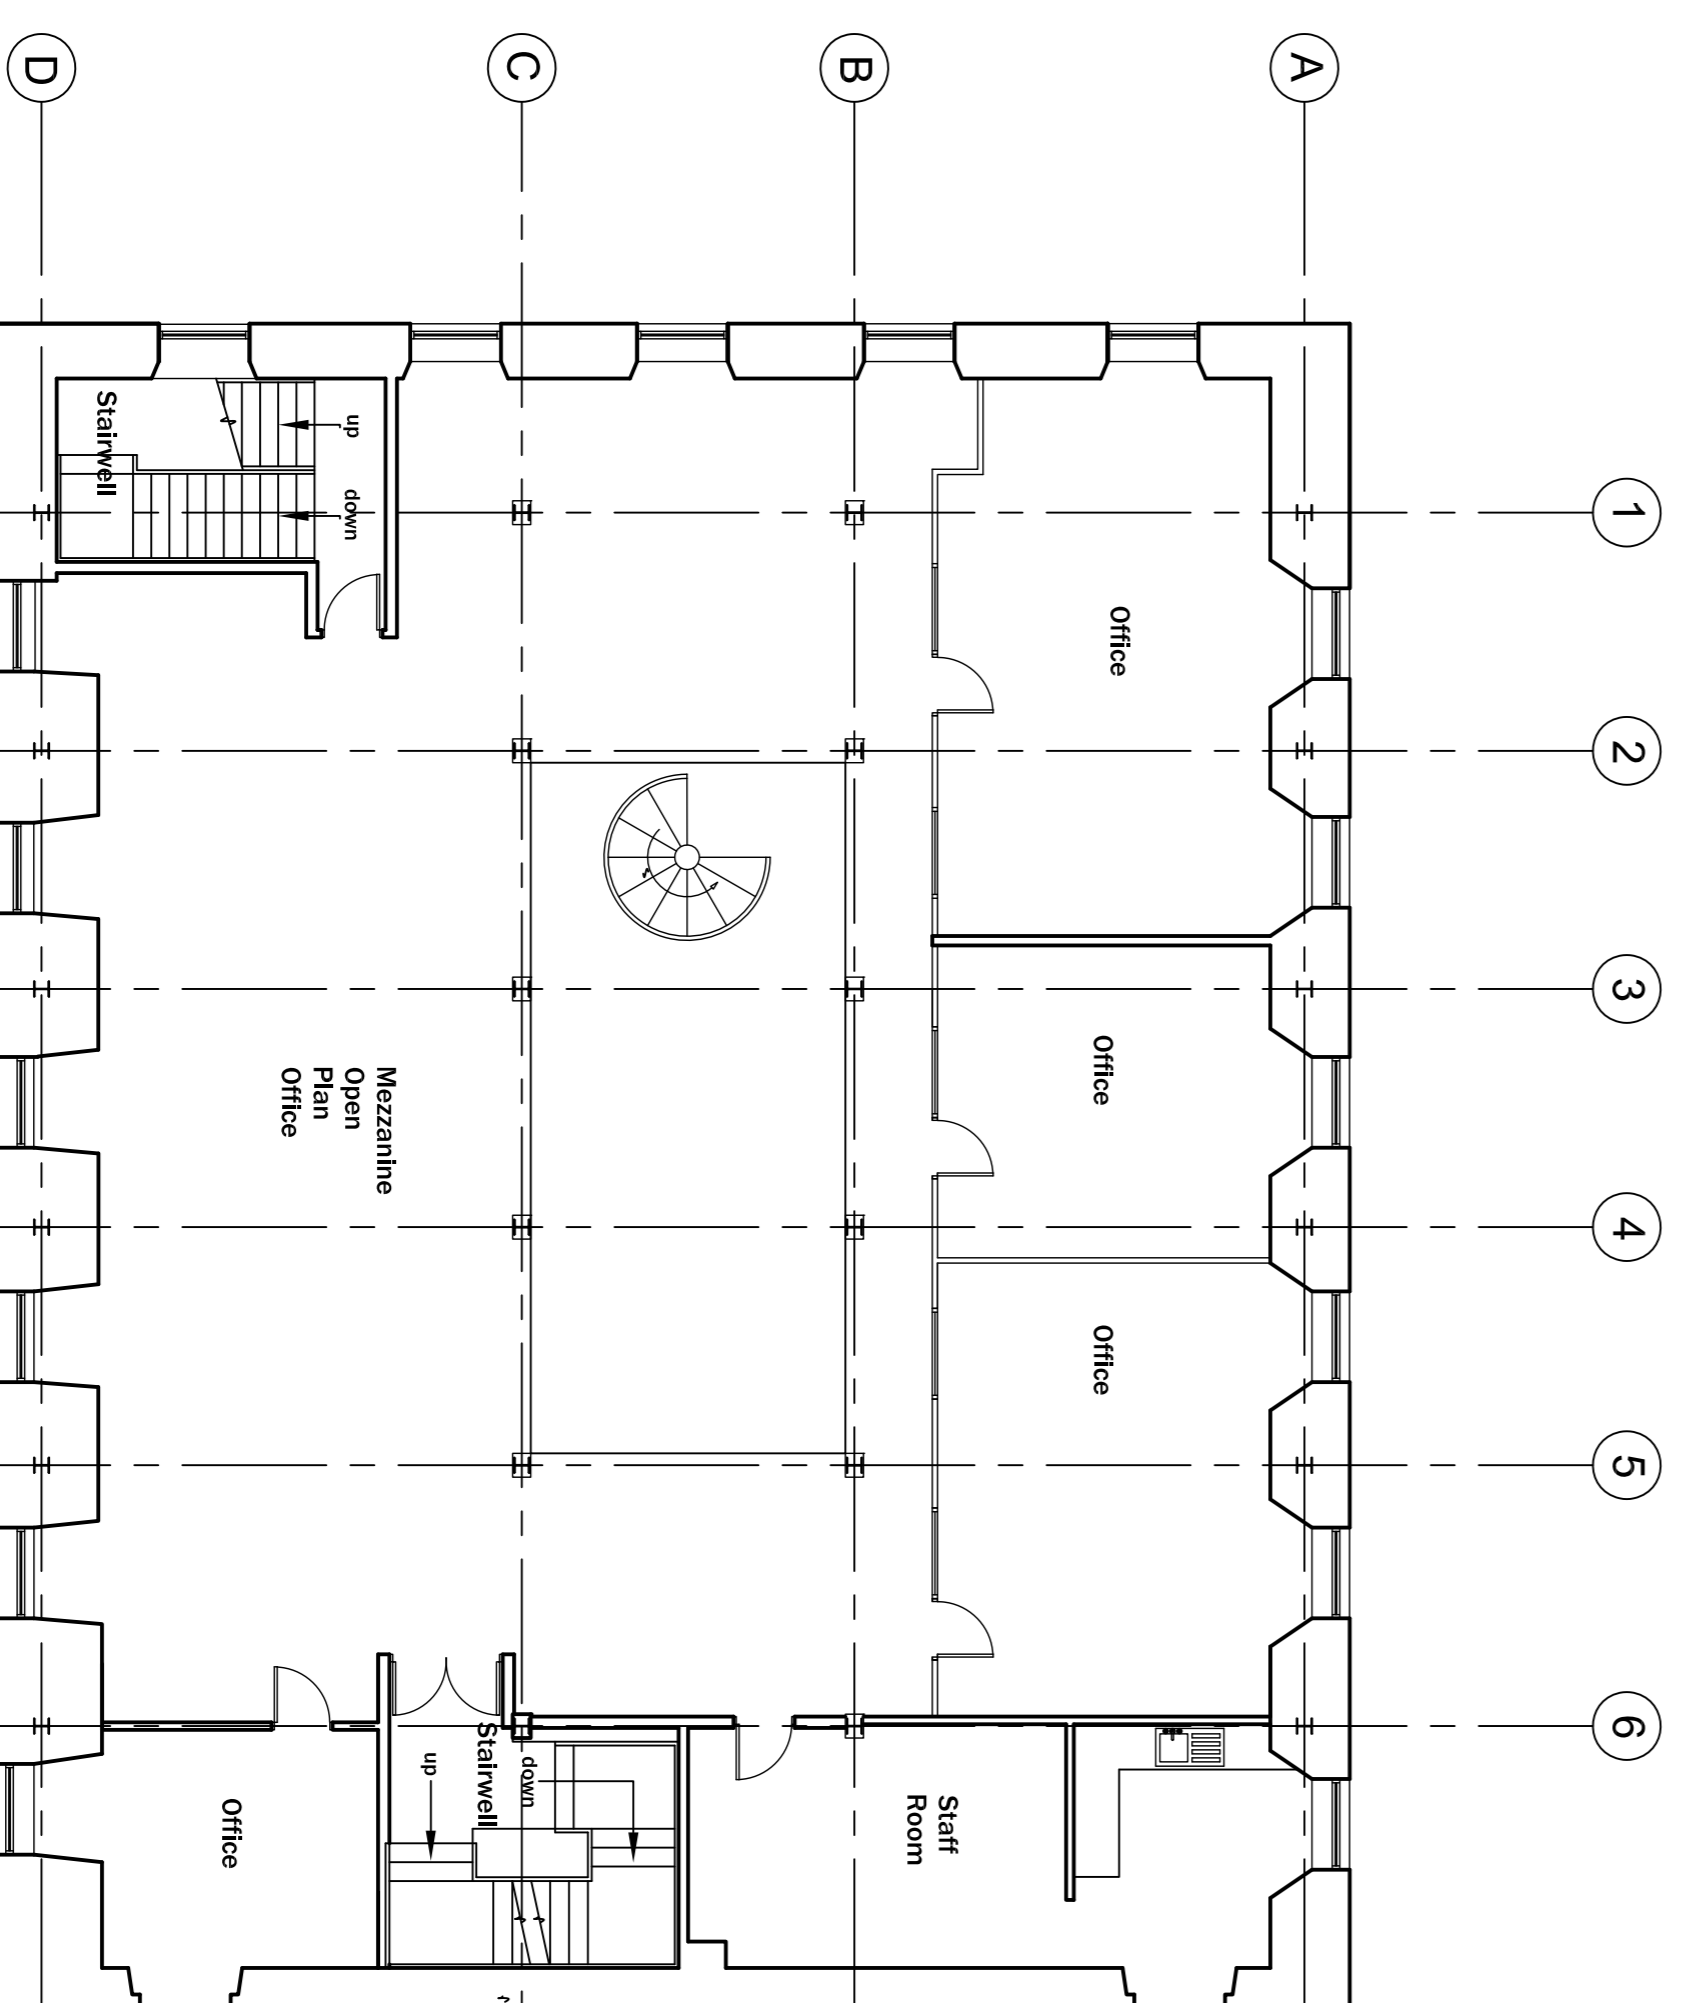

Existing First Floor Plan
 1:100 @ A1

P.N. Bakes
 Architectural Consultancy

23 Market Street, Thornton, Bradford, BD13 3HW
 Tel/ Fax: 01274 830355, Mobile: 07989 579231
 Email: philbakes@aol.com

Client: Medipharm Bradford Ltd.

Plan: Existing Floor Plans

Project: Conversion of Wesley House to Apartments, Chapel Lane, Birstall.

Drawing No: KL/24/1109/02 Scale: 1:100 @ A1 Date: July 2024