


The drawing is copyright © Eight One Two Architects Ltd. If in doubt... ASK.  
Drawing measurements shall not be obtained from scaling from the drawing. All dimensions are to be site verified prior to construction. Any discrepancies are to be reported to Eight One Two Architects Ltd immediately. This drawing is to be read in conjunction with all associated drawings and specifications including all relevant sub-consultants information.

Notes

PLANNING

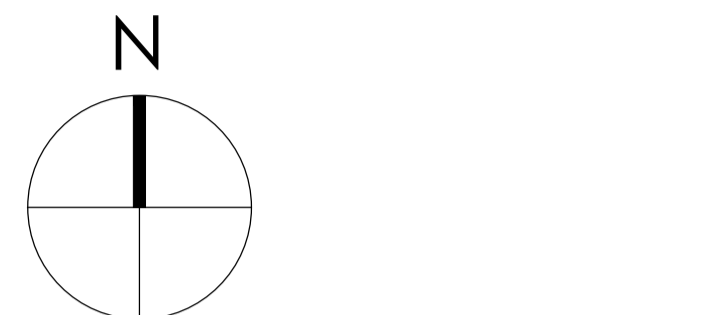

0 500 1000 1500 2000 2500mm  
SCALE 1:50

**Note:**  
Surrounding contextual buildings and information are based on received ordinance survey drawings and are shown for illustrative purposes only. assumed site boundary is subject to confirmation to legal confirmation

**Note:**  
Information is based on OS map and received information and is subject to full topographical survey. Assumed site boundary and site constraints subject to legal confirmation. All legal easements and extent of existing underground services locations are subject to confirmation.

KEY

Rev.	Date	Amendments	Jal	Jal
A	29/09/25	Updated to planners comments	Jal	Jal

# Eight OneTwo Architects

Tel: +44 (0)7761 570735  
Email: mail@eightonetwo.co.uk  
www.eightonetwo.co.uk  
Studio A5, Brooke's Mill, Armitage Bridge, Huddersfield, HD4 7NR

Drawing Status: PLANNING

Client: MR + MRS DOWEN


Project: RE-DEVELOPMENT OF THE PIGGARY, BURNT PLATTS LANE, SLAITHWAITE

Drawing Title: AS PROPOSED, ROOF PLAN

Drawing Scale: 1:50  
Drawn By: Jal  
Checked By: Jal

Paper Size: A1  
Drawn Date: APRIL 2024  
Checked Date: APRIL 2024

Drawing Number: 24\_803\_025\_A

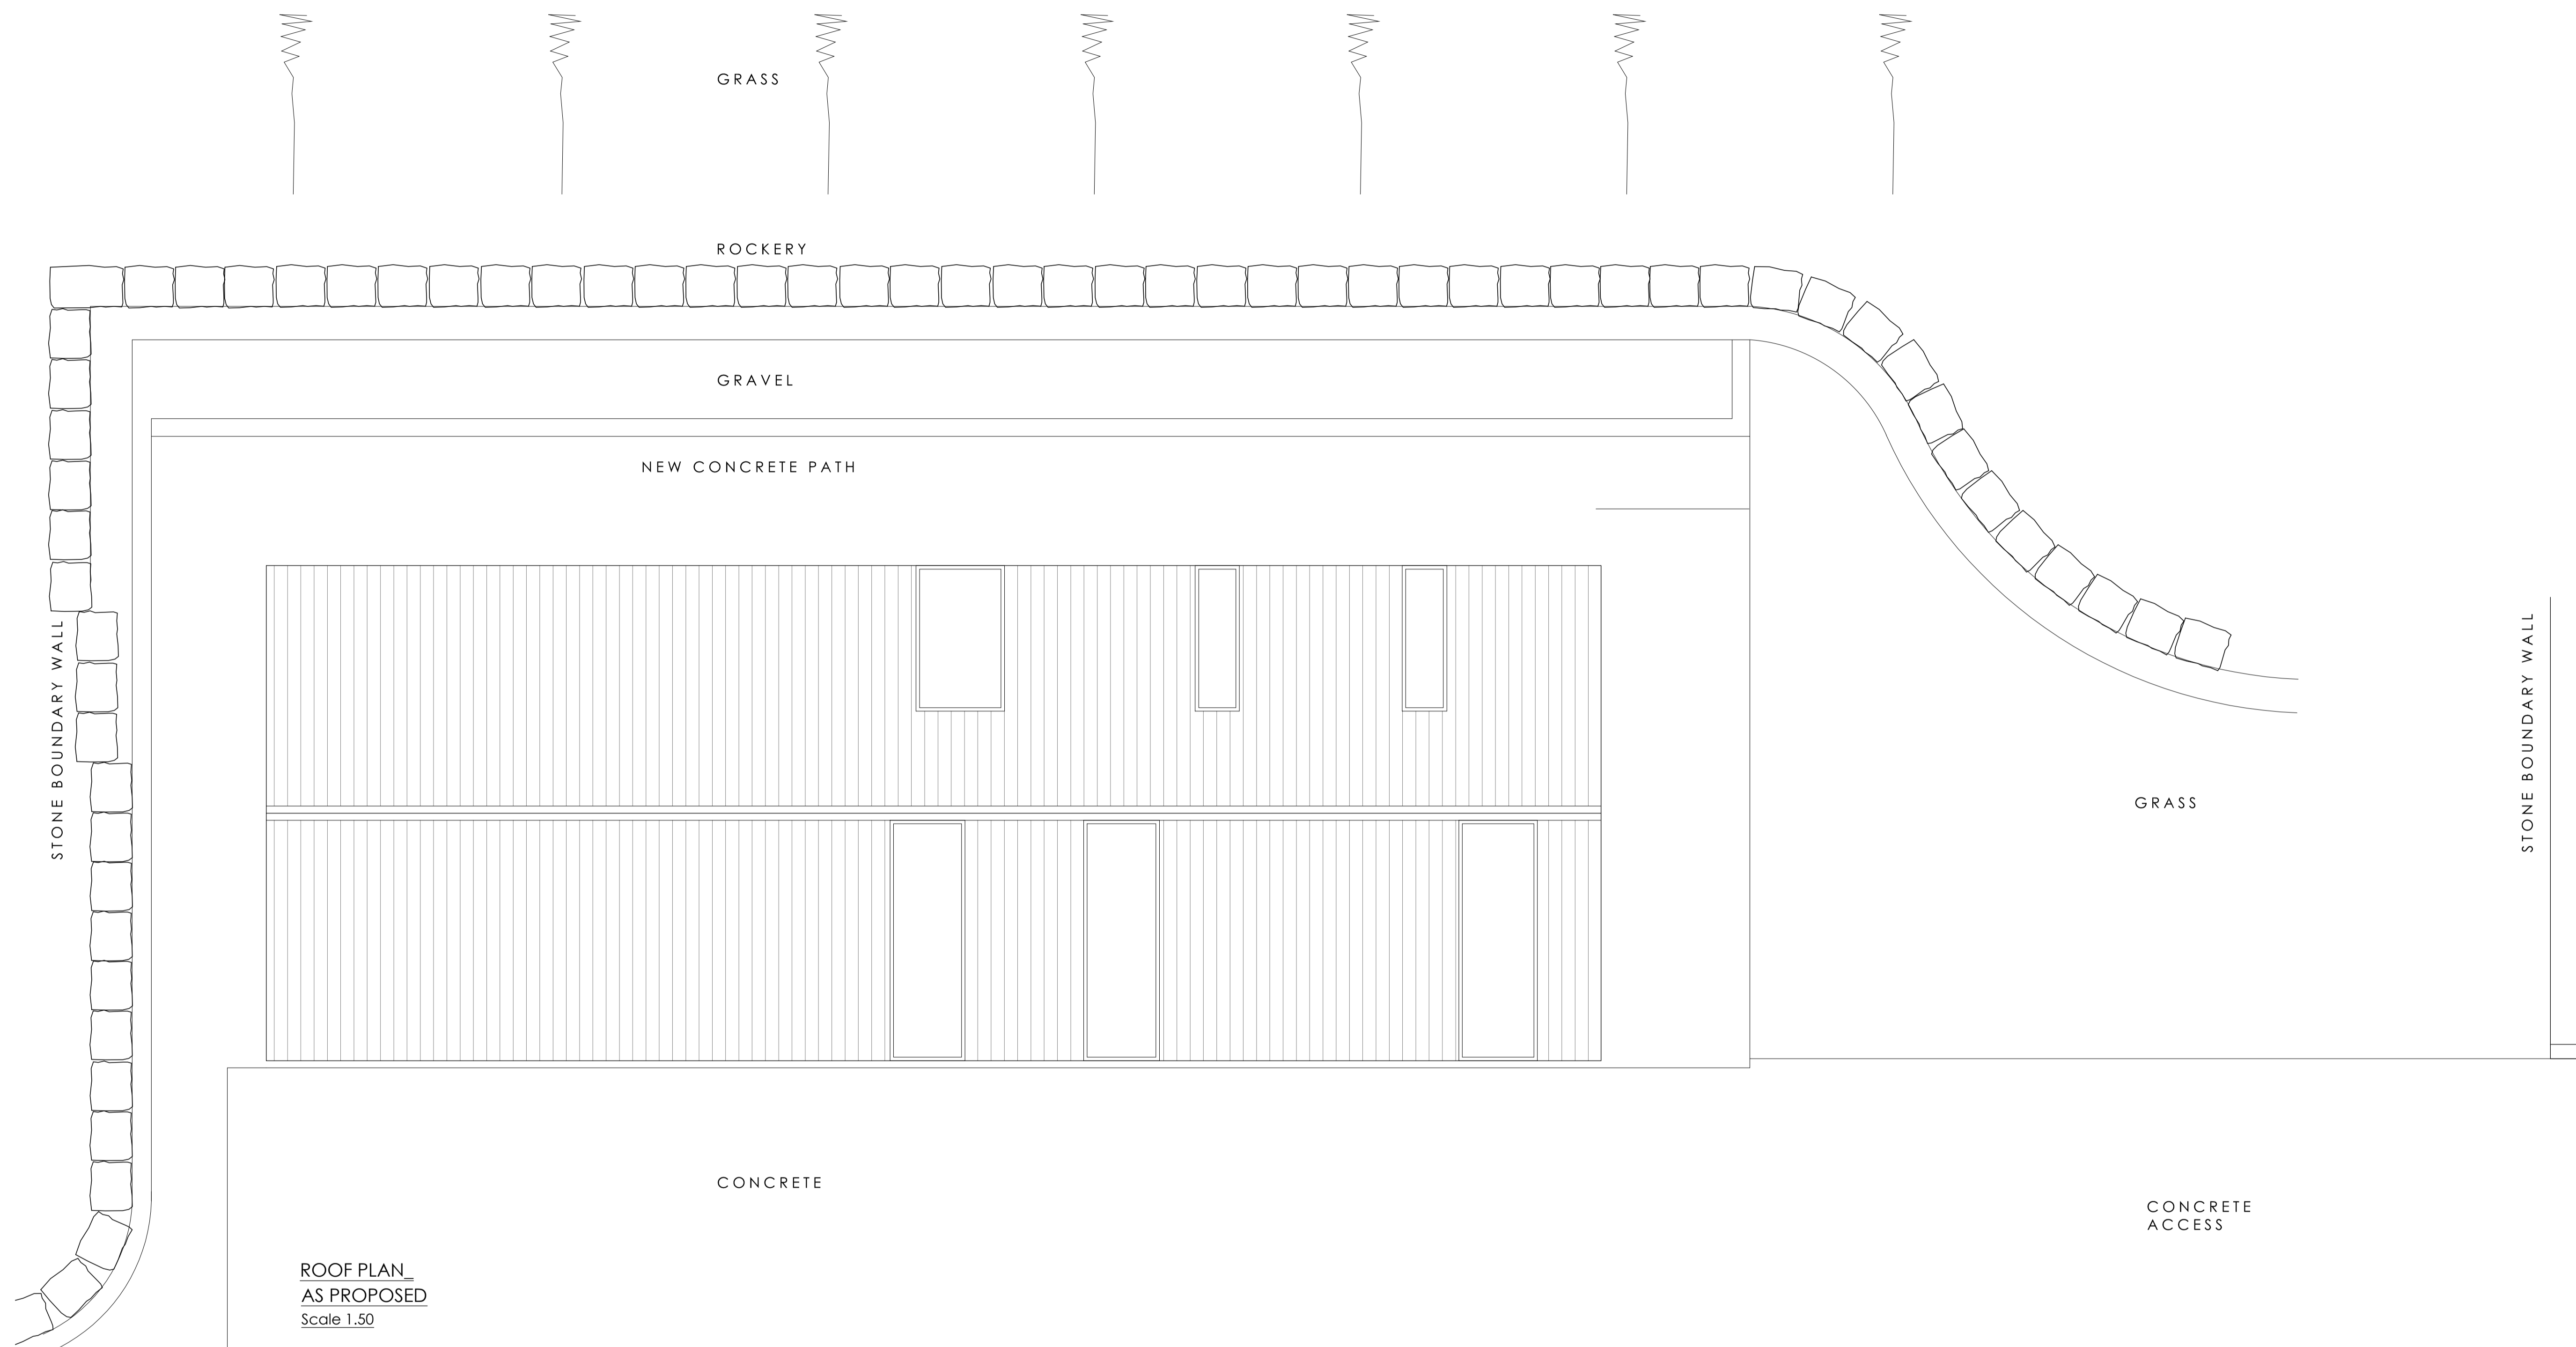

ROOF PLAN  
AS PROPOSED  
Scale 1:50