




NOTES:  
 This drawing is copyright and shall not be reproduced without permission of 363 Architecture.  
 Do not scale from this drawing, use figured dimensions only.  
 It is the Contractors responsibility to ensure compliance with the Building Regulations.  
 This drawing is to be read in conjunction with all Structural Engineers drawings.  
 This drawing is to be read in conjunction with all relevant drawings and schedules

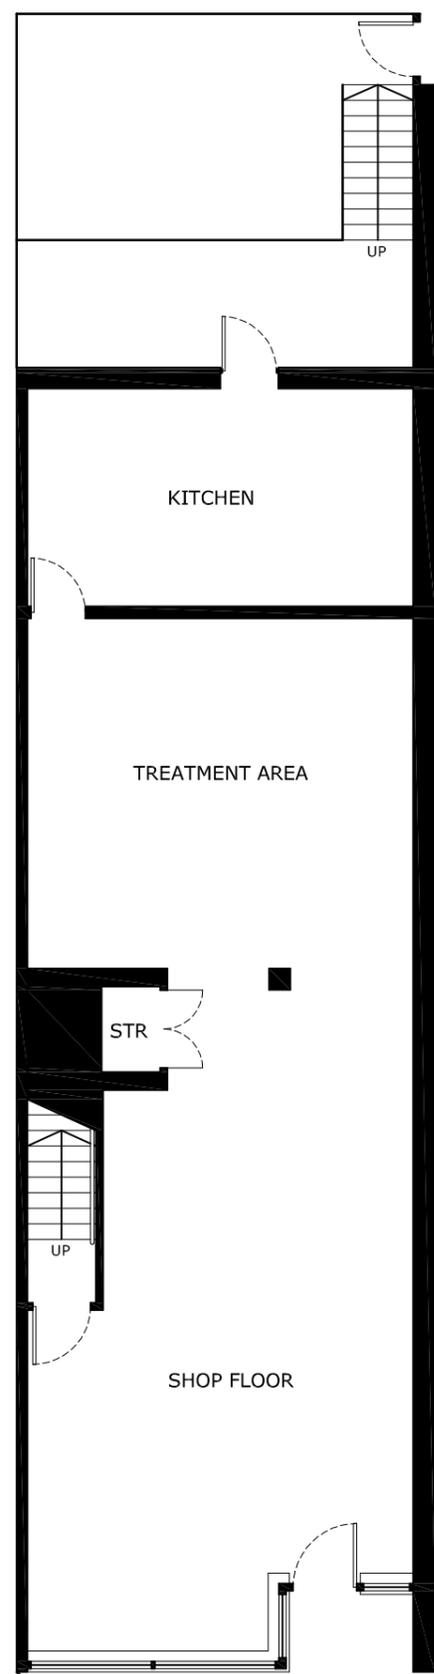

**GROUND FLOOR PLAN**  
 - 1:100 @A3

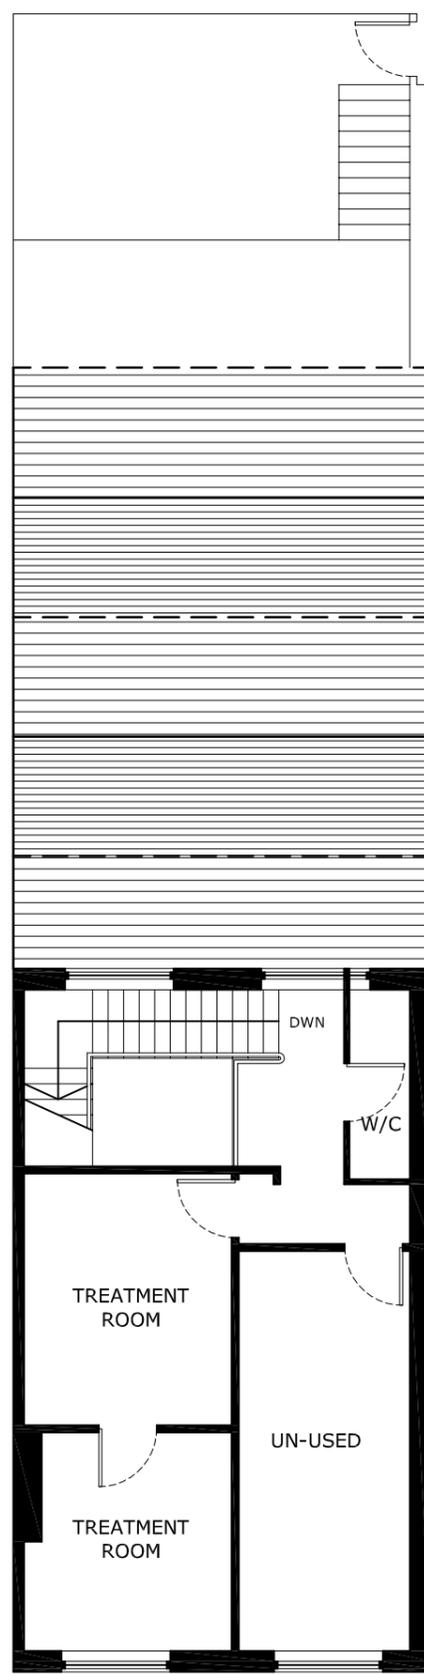

**FIRST FLOOR PLAN**  
 - 1:100 @A3

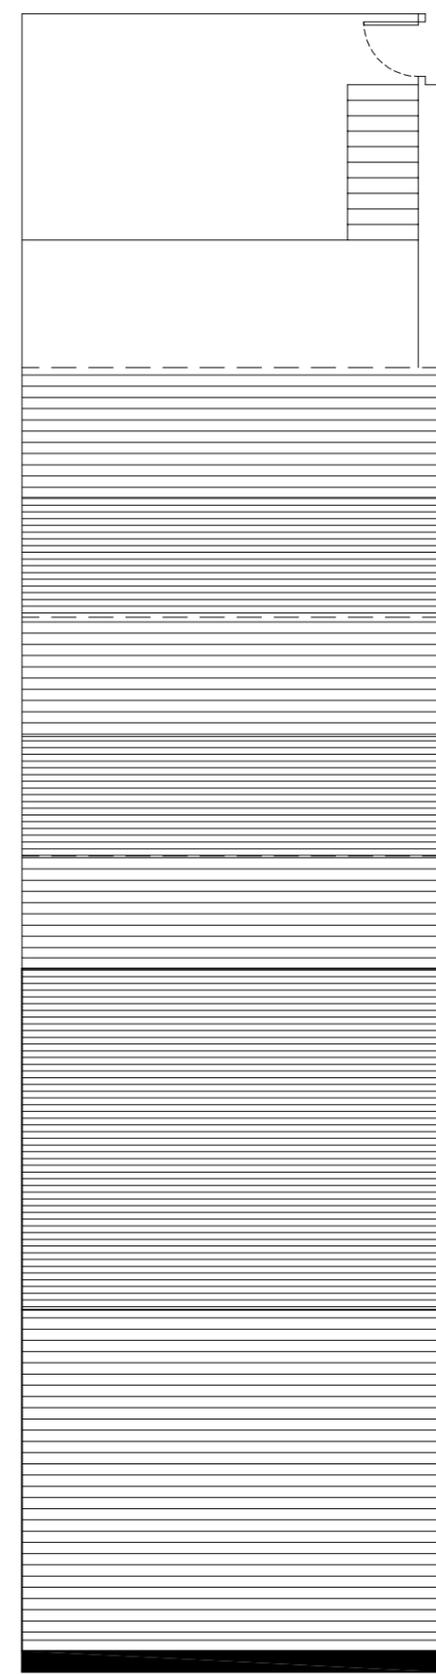

**ROOF PLAN**  
 - 1:100 @A3

**363 Architecture**

t: -07940047391 -01274656053  
 e: info@363architecture.com  
 w: www.363architecture.com  
 985 Leeds Road, Bradford, BD3 7ND

DRAWING TITLE:  
**EXISTING FLOOR PLANS**

DATE:	SCALE:	SHEET SIZE:
JULY 2024	1:100	A3
REF:	EP-01	
STATUS:	PLANNING	
CLIENT:	NYK BATLEY	
PROJECT ADDRESS:	43 COMMERCIAL ST, BATLEY, WF17 5EP	