


Item	Area	Total
Garage	24.67sqm	98.78 sqm
Conserv	8.07sqm	
Kitchen	9.42sqm	
Bath	9.12sqm	
Living	23.16sqm	
Bed 1	14.29sqm	
Bed 2	10.05sqm	




North East Elevation (front)

South East Elevation (side)

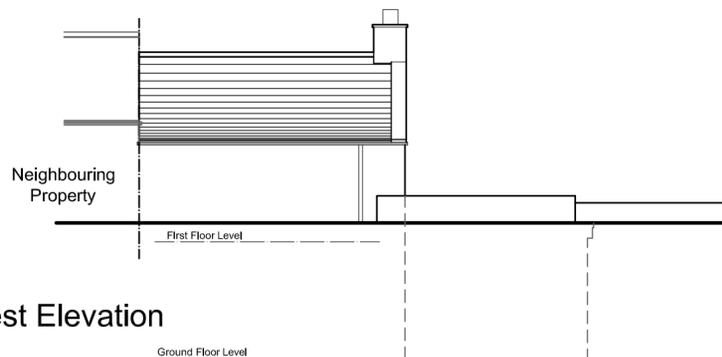

South West Elevation (rear)

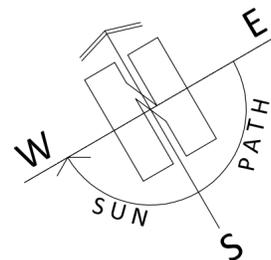

ARCHITECTURE | PLANNING | DESIGN

Malkin Farm

Brow Lane

Holmfirth

HD9 2RJ

07946872499

paul@paulmatthewsarchitectural.co.uk

www.paulmatthewsarchitectural.co.uk

Company Registration Number: 09898149 – Company Registered in England and Wales

Project

Removal of Detached Garage and Erection of First Floor Extension and Alterations to Dwelling at, 19 Hanging Royd, Wellhouse, Golcar, Huddersfield, HD7 4JJ

Client

Mr & Mrs J Haigh

Drawing Title/Issue

General Arrangement as Existing

scale 1:100 date 02/2024 sheet size A2 dwg. no. 24/973/03

1:100

