



Notes:
1. Getting out to be the responsibility of contractor.
2. Contractor to pay particular attention to pitch of roof and leadwork at eaves.
3. Any discrepancies to be reported to Coine Valley Design.

On	Scale 1:50	4m
On	Scale 1:100	8m
On	Scale 1:200	16m
On	Scale 1:500	40m
On	Scale 1:1250	100m


(When to scale of original plan bar = 8cm)

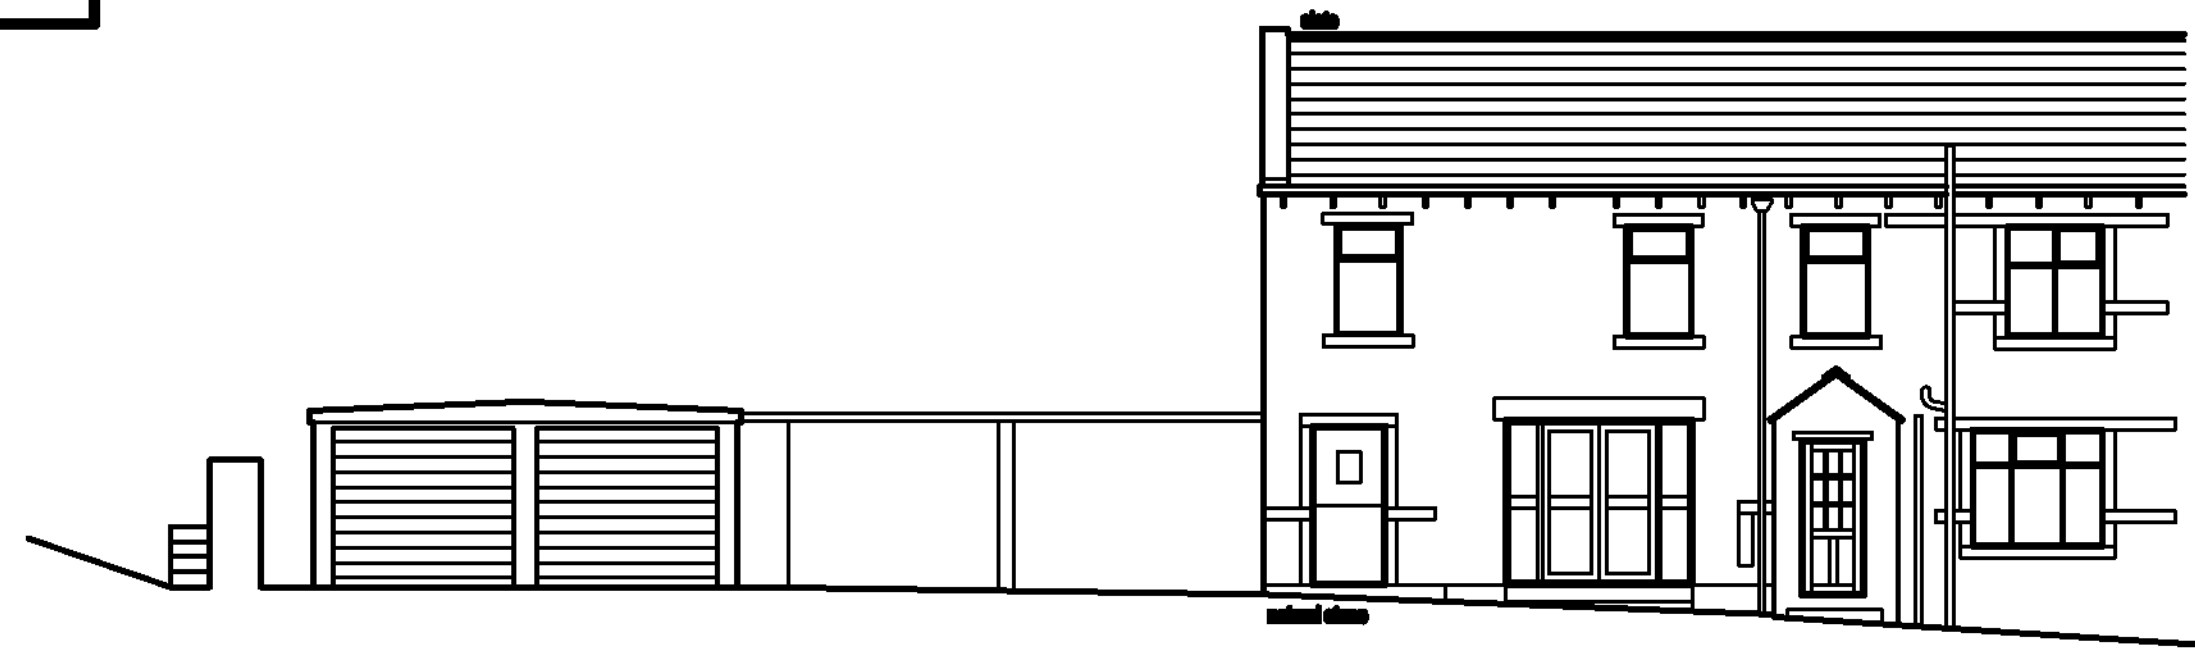


Existing front/south facing elevation (1:100)

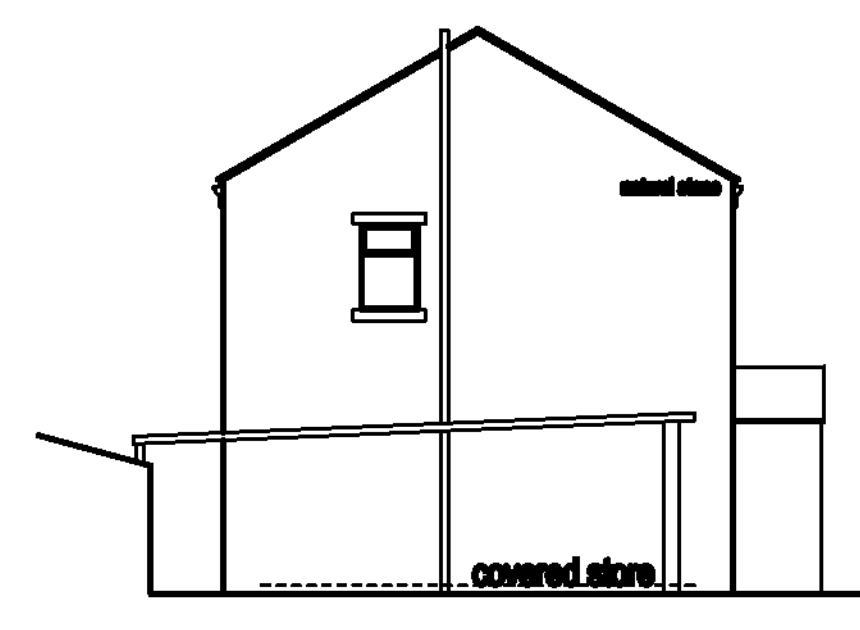


Existing side/west facing elevation (1:100)

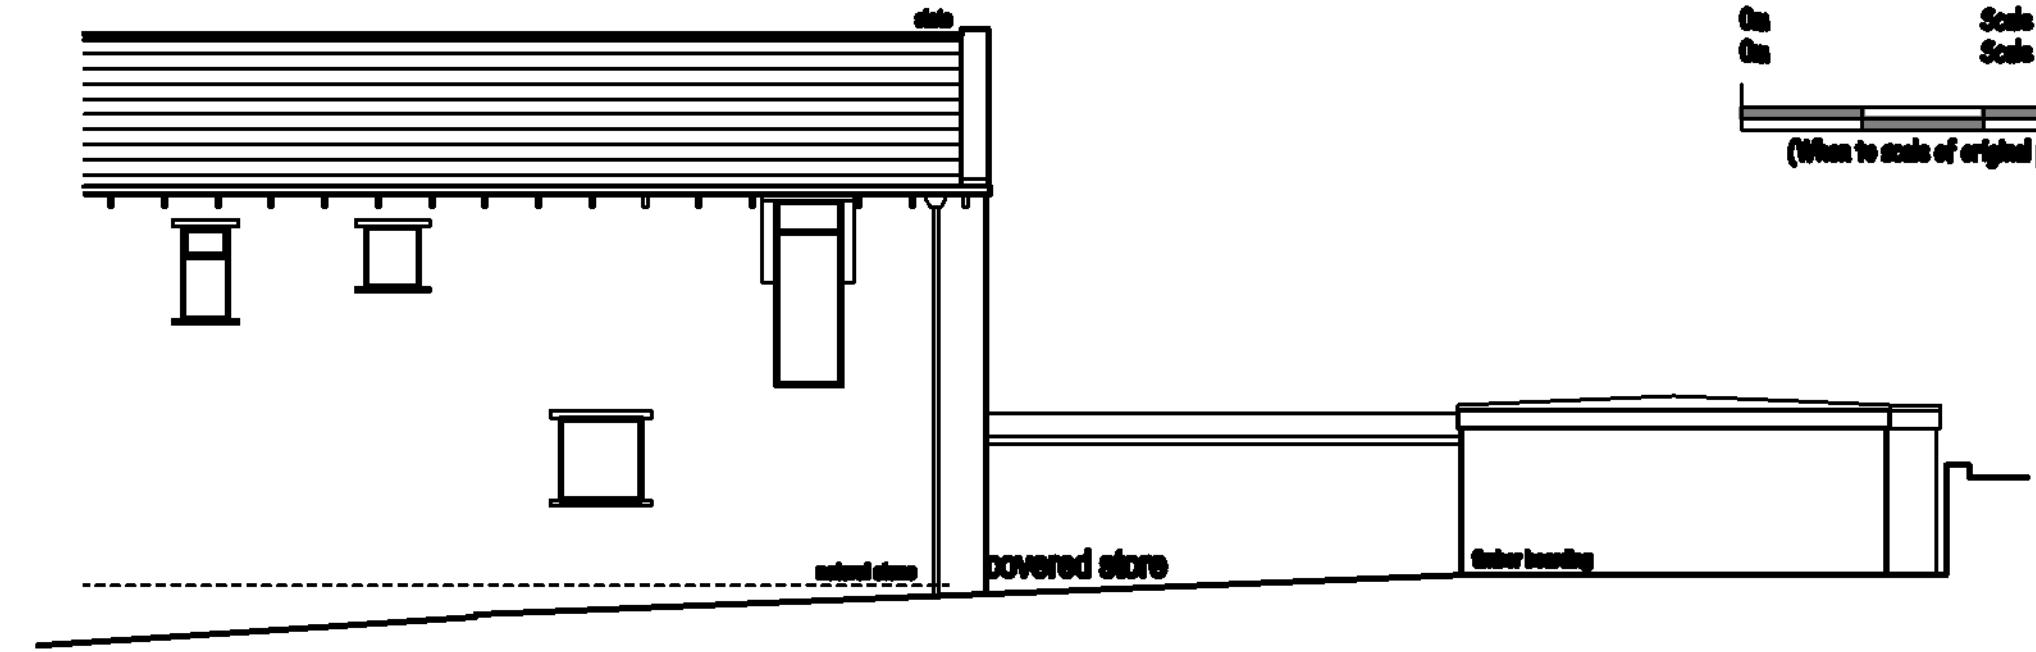


Existing rear/north facing elevation (1:100)

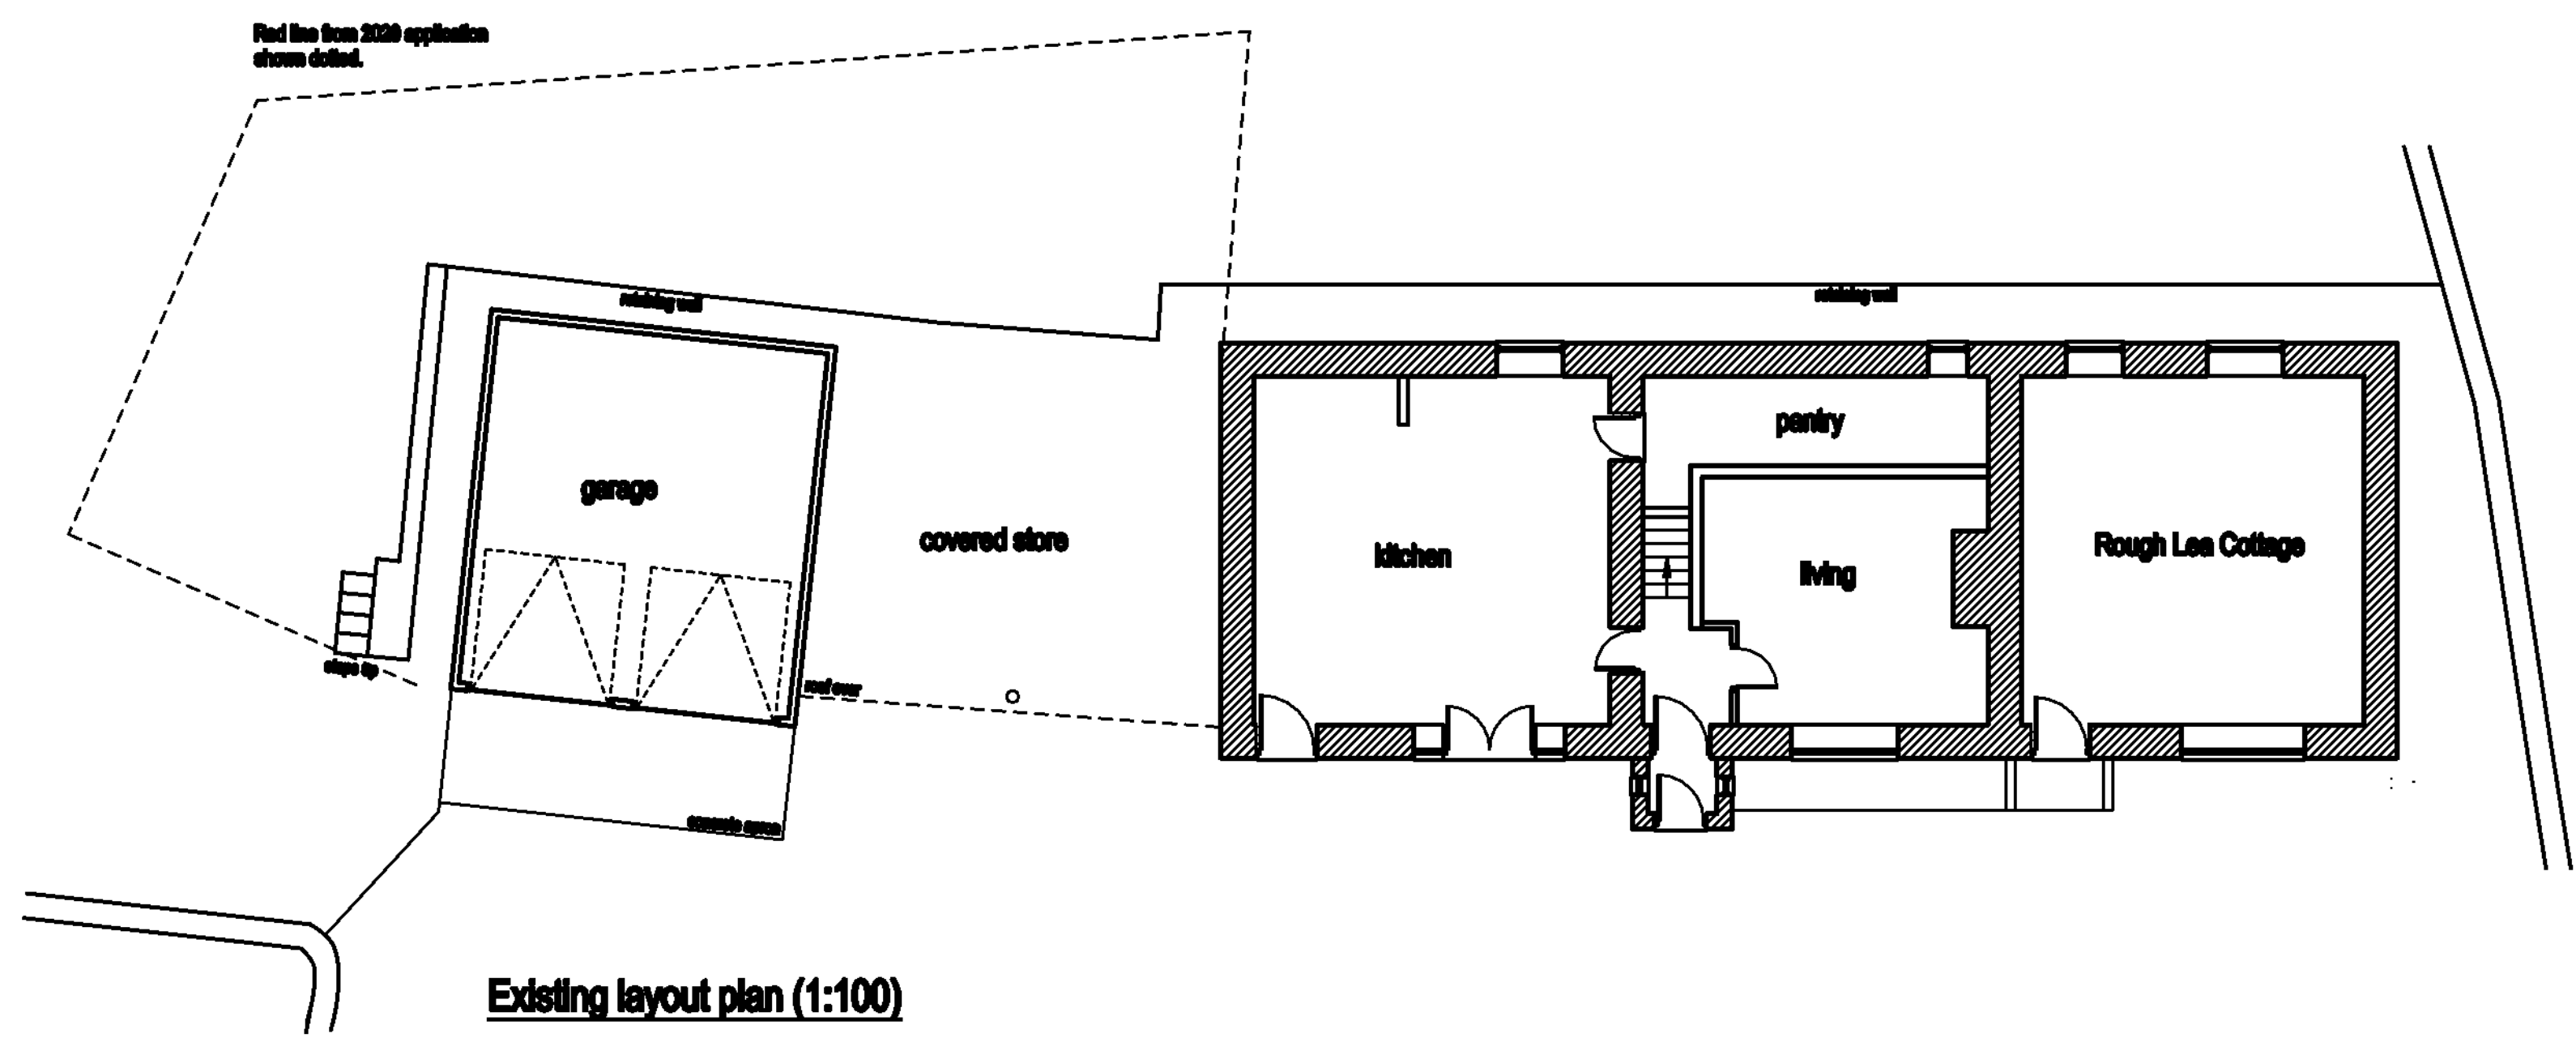


Existing layout plan (1:100)

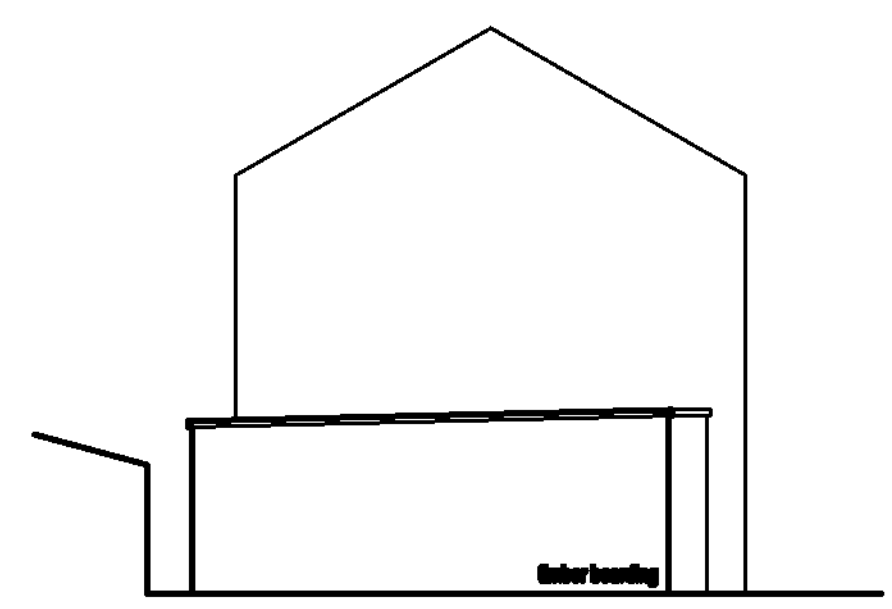


Existing side/west facing elevation (1:100)

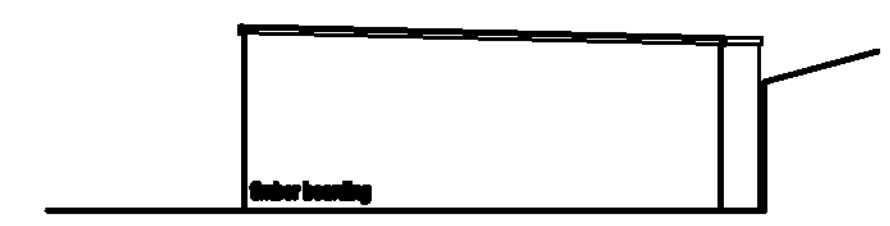

Existing side/east facing elevation (1:100)

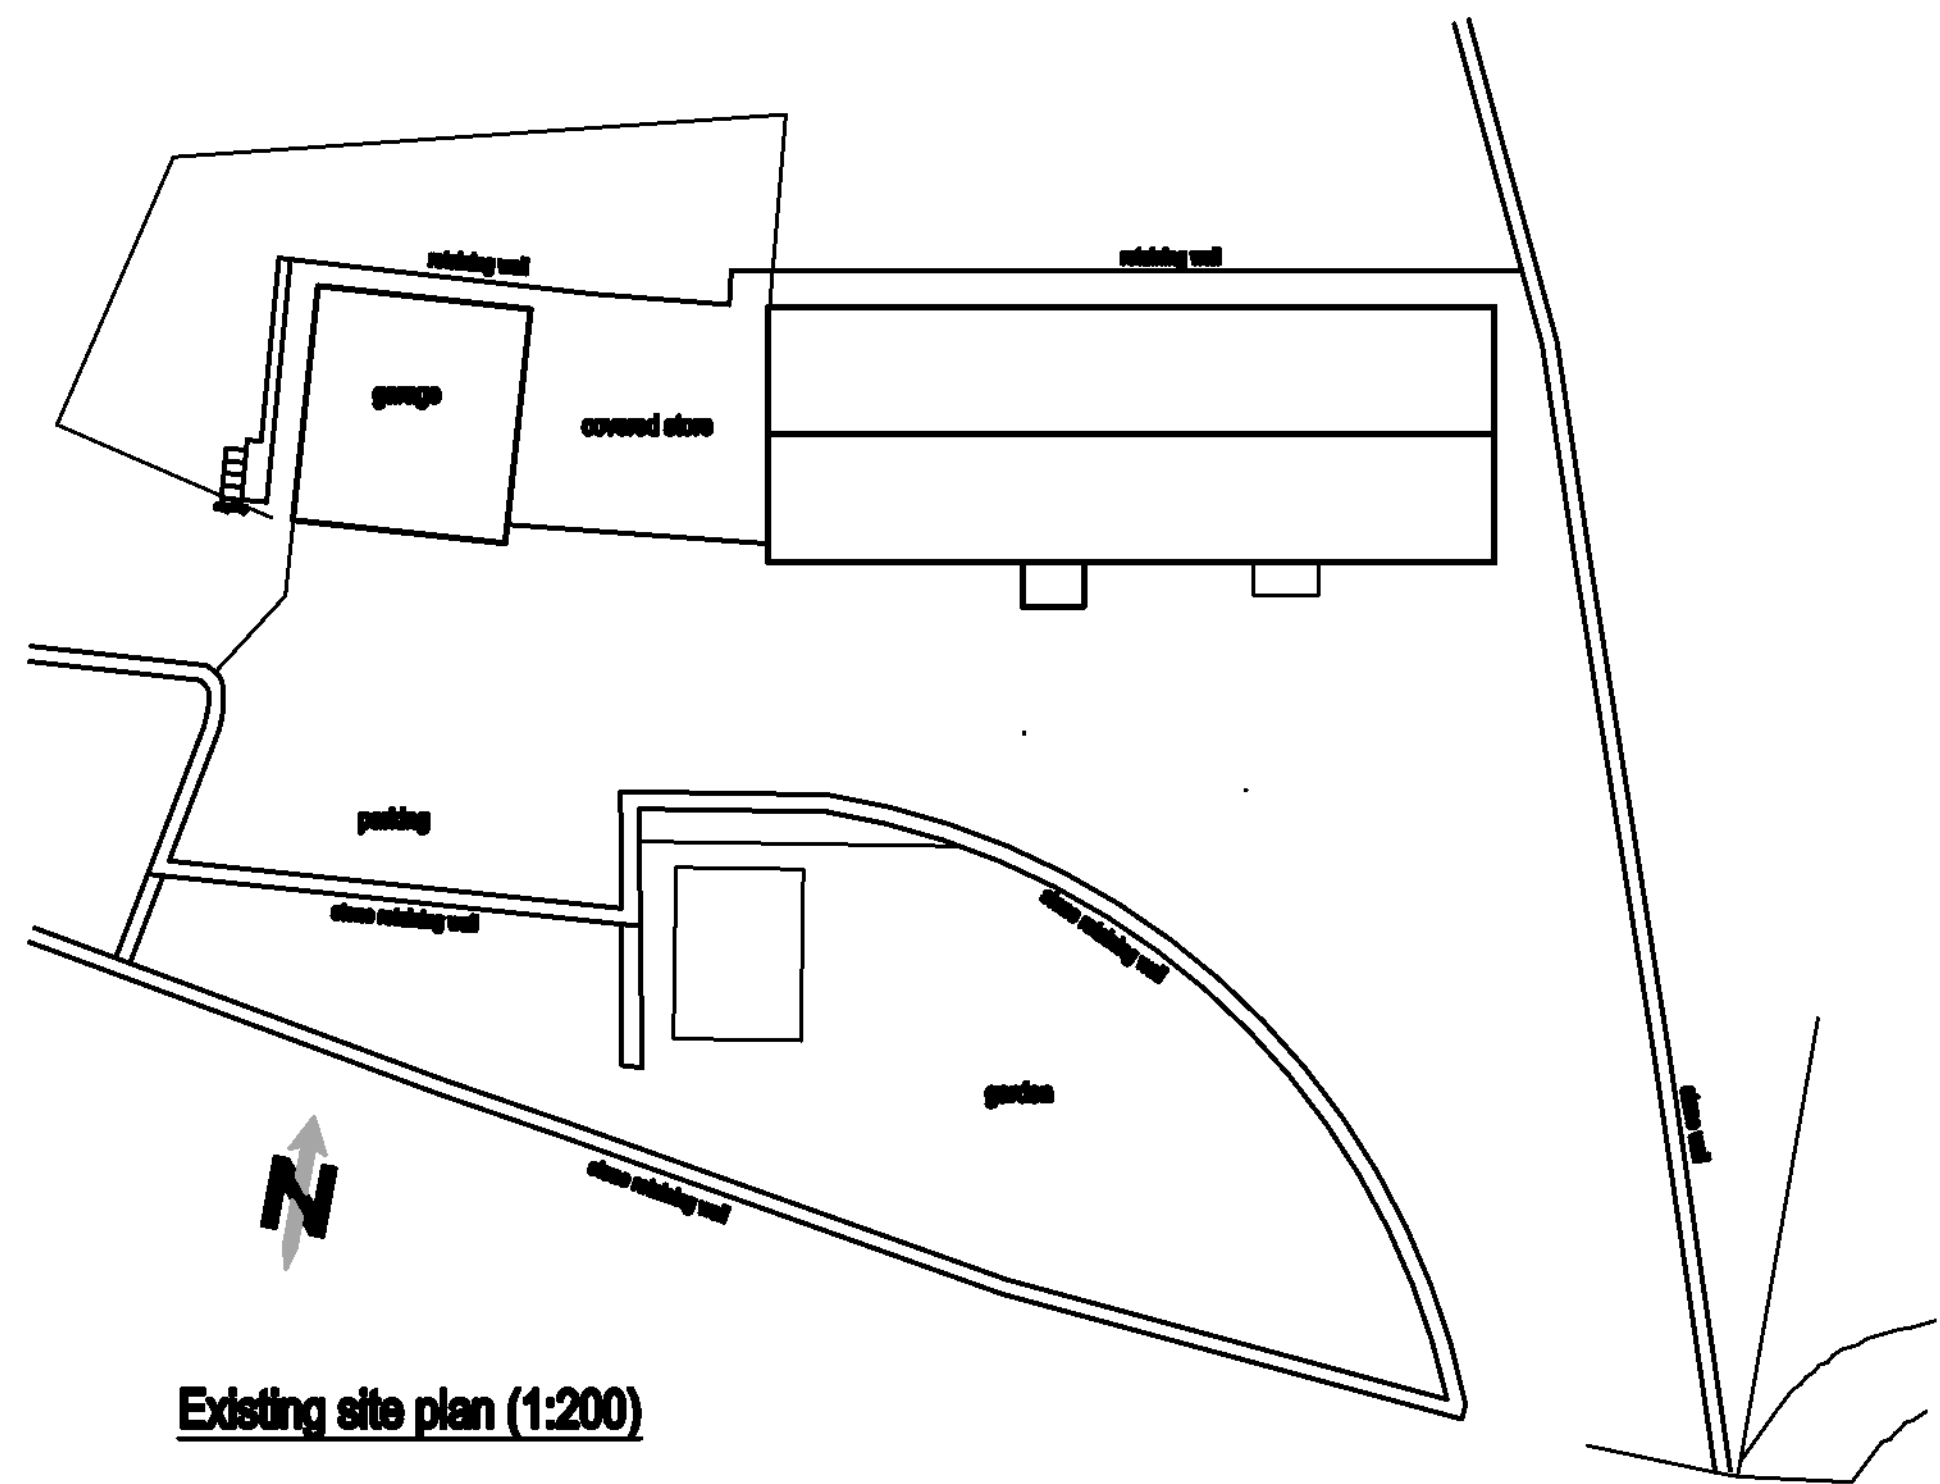

Existing site plan (1:200)

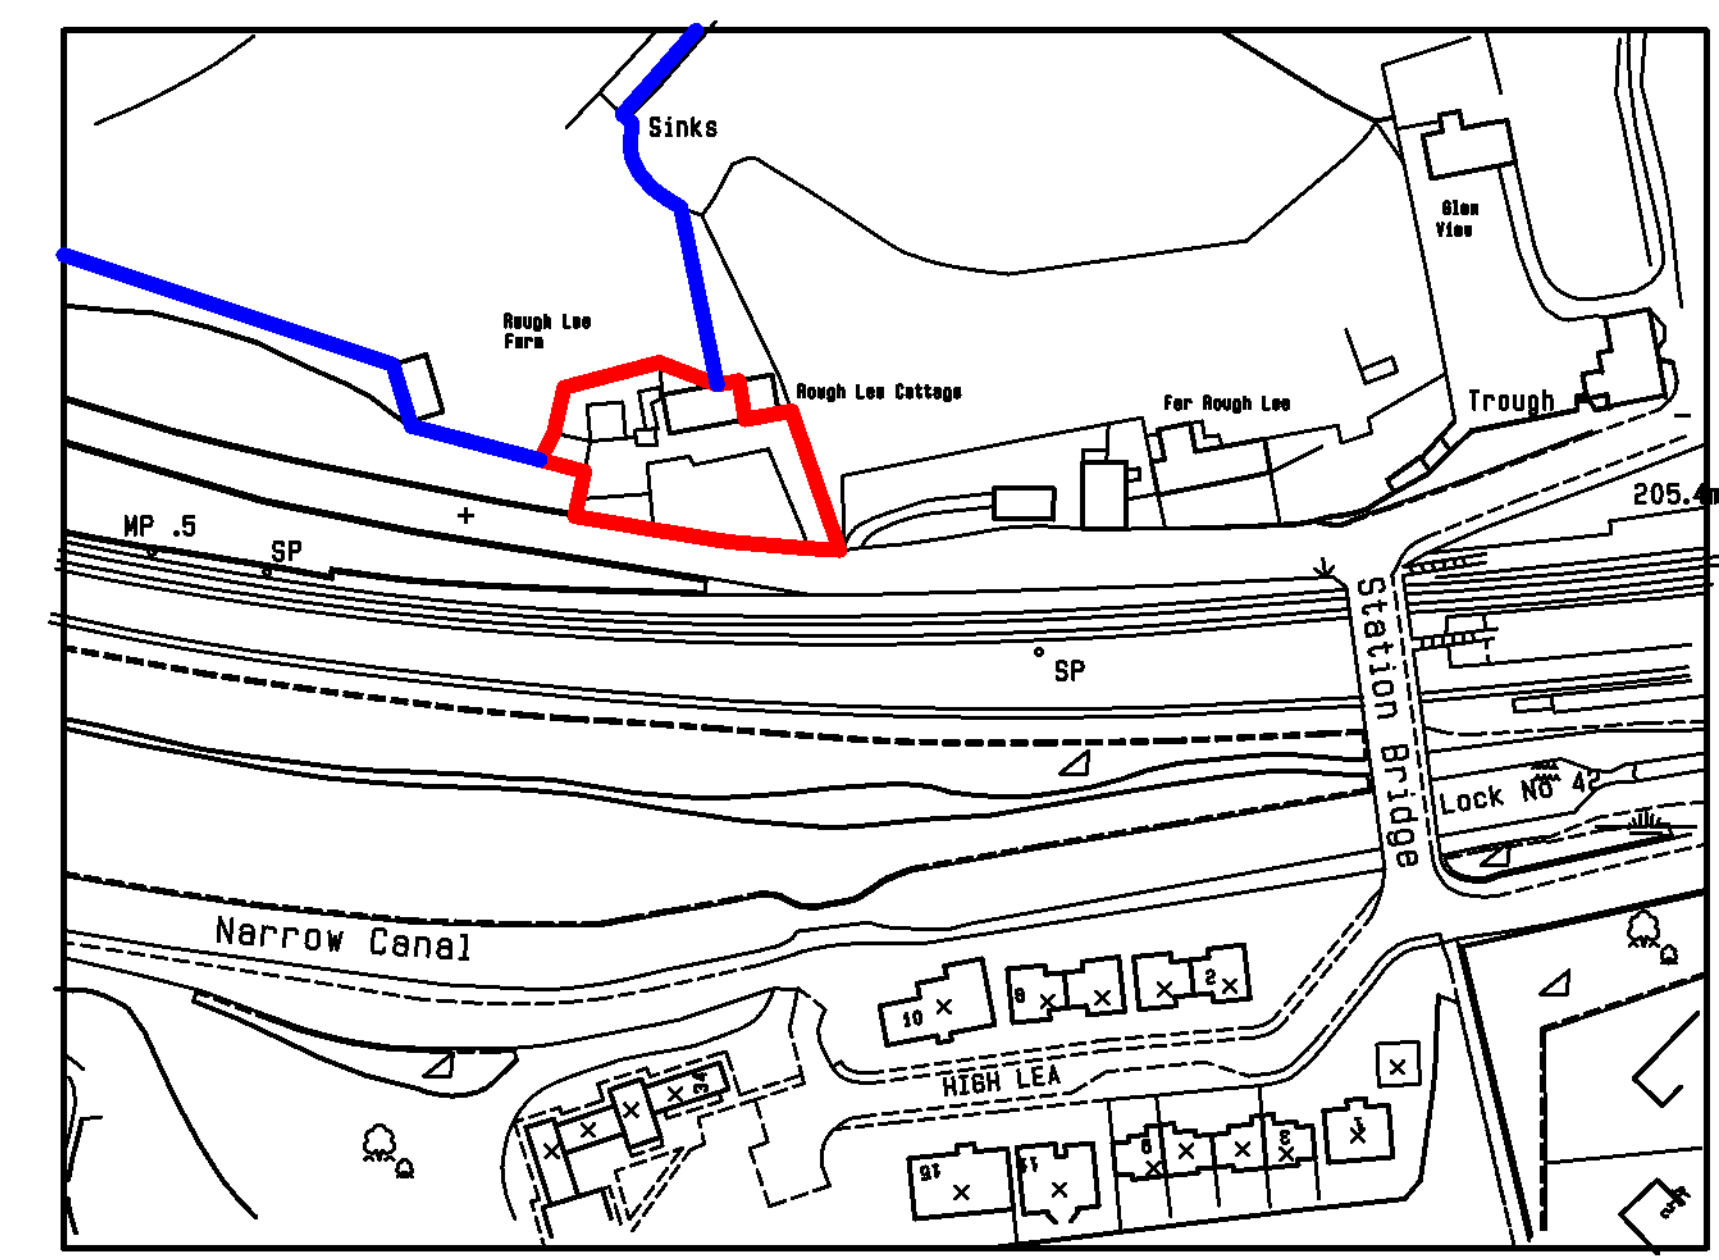

Location plan (1:1250)



Coine Valley Design
8 Meadow Lane
Stallinwell
Huddersfield HD7 6EX

Tel: 01484 842007
Mobile: 07867 803312
E-mail: mitchell@cobhomes.co.uk

Proprietor: S.A. Mitchell (2022)

Project
Proposed replacement garage.

For
Mr L. McDonald.

Address
**Rough Lea Farm
Reddisher Road
Marsden
HD7 6NF.**

Title
Existing layouts and elevations.

Job No. 23 J 61.	Drawing number 01.	Date Feb 2024.
----------------------------	------------------------------	--------------------------