


SCHEDULE OF ACCOMMODATION					
NAME	DESCRIPTION	BEDROOMS	SQ. FT	No.	
BAMBURGH	TERRACE	3 BEDROOMS	1002	05	
JEDBURGH	DETACHED	3 BEDROOMS	1002	02	
GOSFORD	DETACHED	3 BEDROOMS	1161	02	
ROTHBURY	DETACHED	4 BEDROOMS	1197	01	
CHELTENHAM	DETACHED	4 BEDROOMS	1303	02	
ARUNDEL	SEMI DETACHED	4 BEDROOMS	1318	04	
WHARFEDALE	SEMI DETACHED	4 BEDROOMS	1391	02	
				PRIVATE TOTAL	18
EDINBURGH	TERRACE	2 BEDROOMS	750	03	
PAIGNTON	SEMI DETACHED	3 BEDROOMS	912	02	
				AFFORDABLE TOTAL	05
				OVERALL SITE TOTAL	23

KEY:	
	INDICATES AFFORDABLE HOUSING UNIT
	INDICATES CAR CHARGING POINT
	INDICATES BIN STORE
	INDICATES BIN COLLECTION POINT
	INDICATES TRAFFIC CALMING FEATURE
	INDICATES EXISTING TREES TO BE RETAINED
	INDICATES DRAINAGE EASEMENT
	INDICATES VISITOR PARKING SPACE

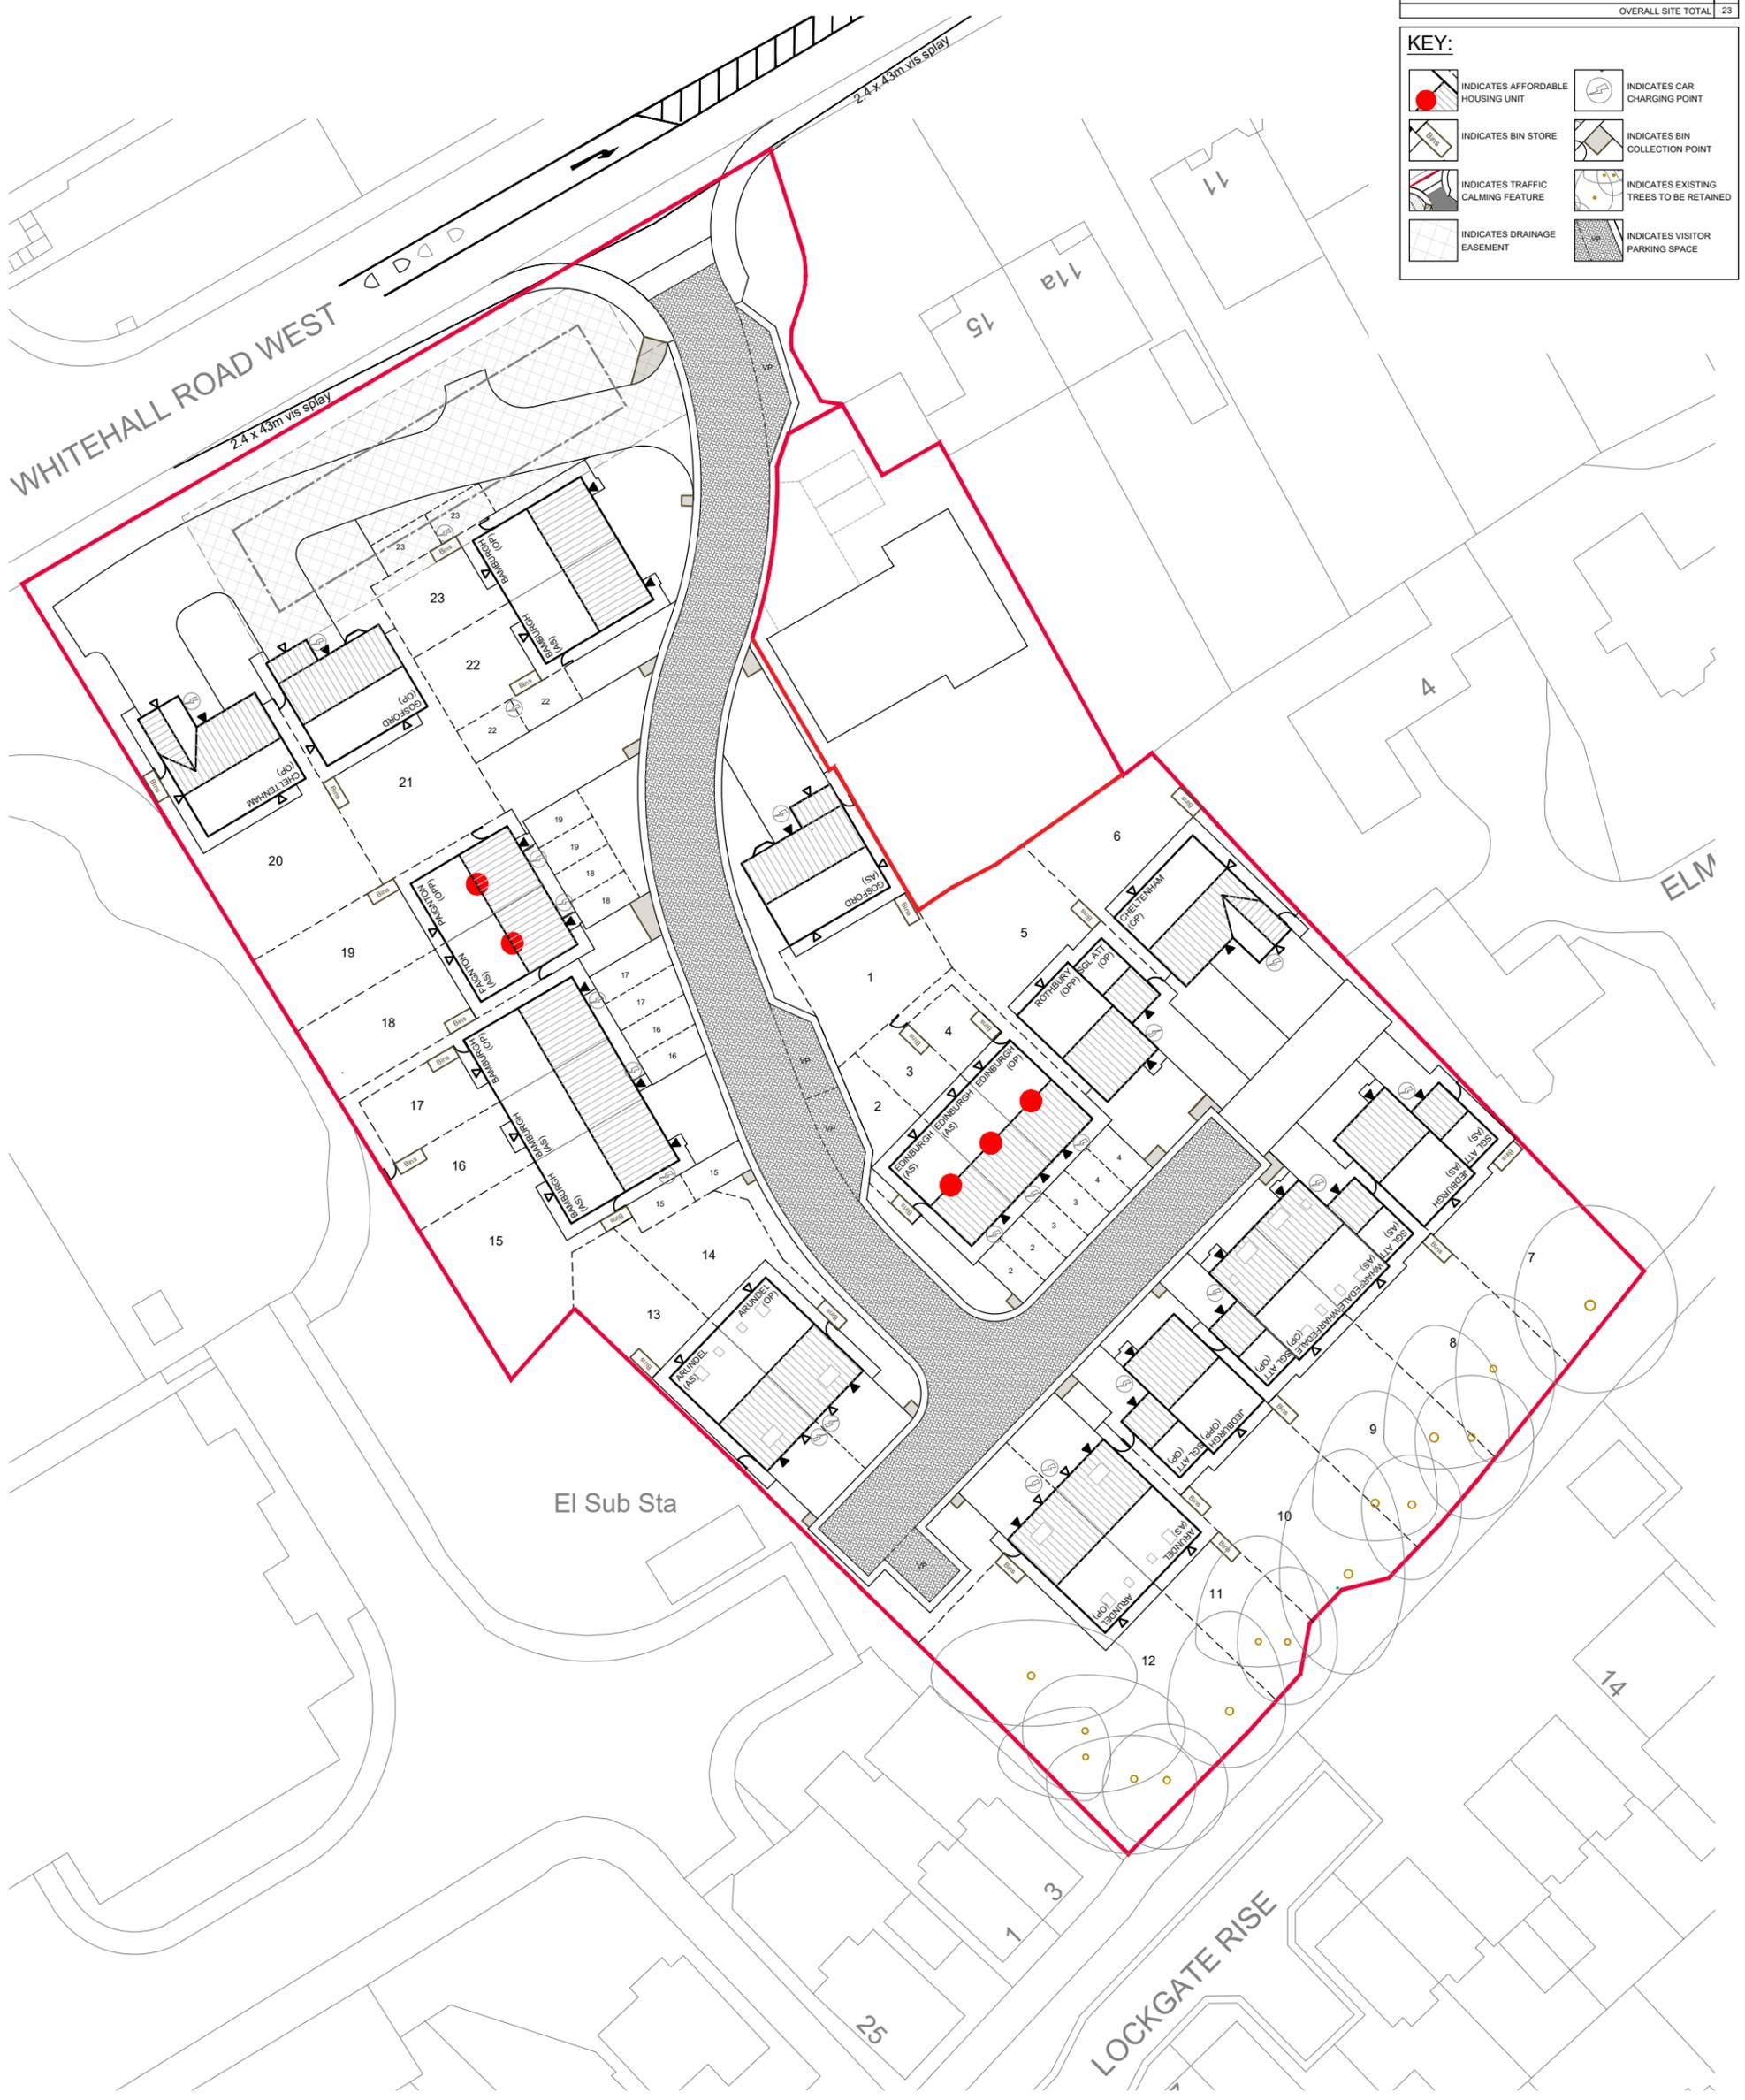

Rev.	Date	Notes
A	07.02.2024	Internal roads amended to be 5.5m wide - CD
B	24.04.2024	Plots 1 & 15 to 23 and drive to plots 20/21/22 positions amended - CD
C	13.05.2024	Turning head removed and plots 20 to 23 moved back to allow space for the SW attenuation tank to the front of the site. Turning head to plots 2-14 straightened. Plots 7-12 mirrored - CD
D	23.05.2024	Existing house aligned with tops. 4 visitor parking spaces added 1 to 6 moved - CD
E	30.05.2024	Amended to suit highway consultant comments - CD

Rev.	Date	Notes
F	06.06.2024	Amended to suit further highways consultant comments - CD
G	25.06.2024	Plots 18 & 19 swapped with 22 & 23. Affordable housing row plots 3 to 6 & 16, plot 19 parking amended and position of plots 5 to 8 amended - CD
H	26.06.2024	Road between plots 4 and 7 amended - CD
J	04.10.2024	Plots 2-14 repositioned & 2 Bedroom dwelling introduced. Easement & Bin collection points added. Bin store size increased. CC

Rev.	Date	Notes
-	-	-

Date:	17.09.2024	Project:	Whitehall Road West, Bickenhaw
Scale @ A3:	1:500	Drawing Number:	2300/02/001
Drawn By:	CC	Revision:	J
		Drawing Title:	SITE PLAN

**OrionHomes**  
 SO GOOD TO COME HOME TO  
 Unit 5, Benton Office Park, Bennett Avenue,  
 Horbury, Wakefield, WF6 6SA, Tel: 01924 831030

