



- A Grey slate tiled roof
- B Glazed roof panels
- C Glazed canopy
- D Ventilation extract vents

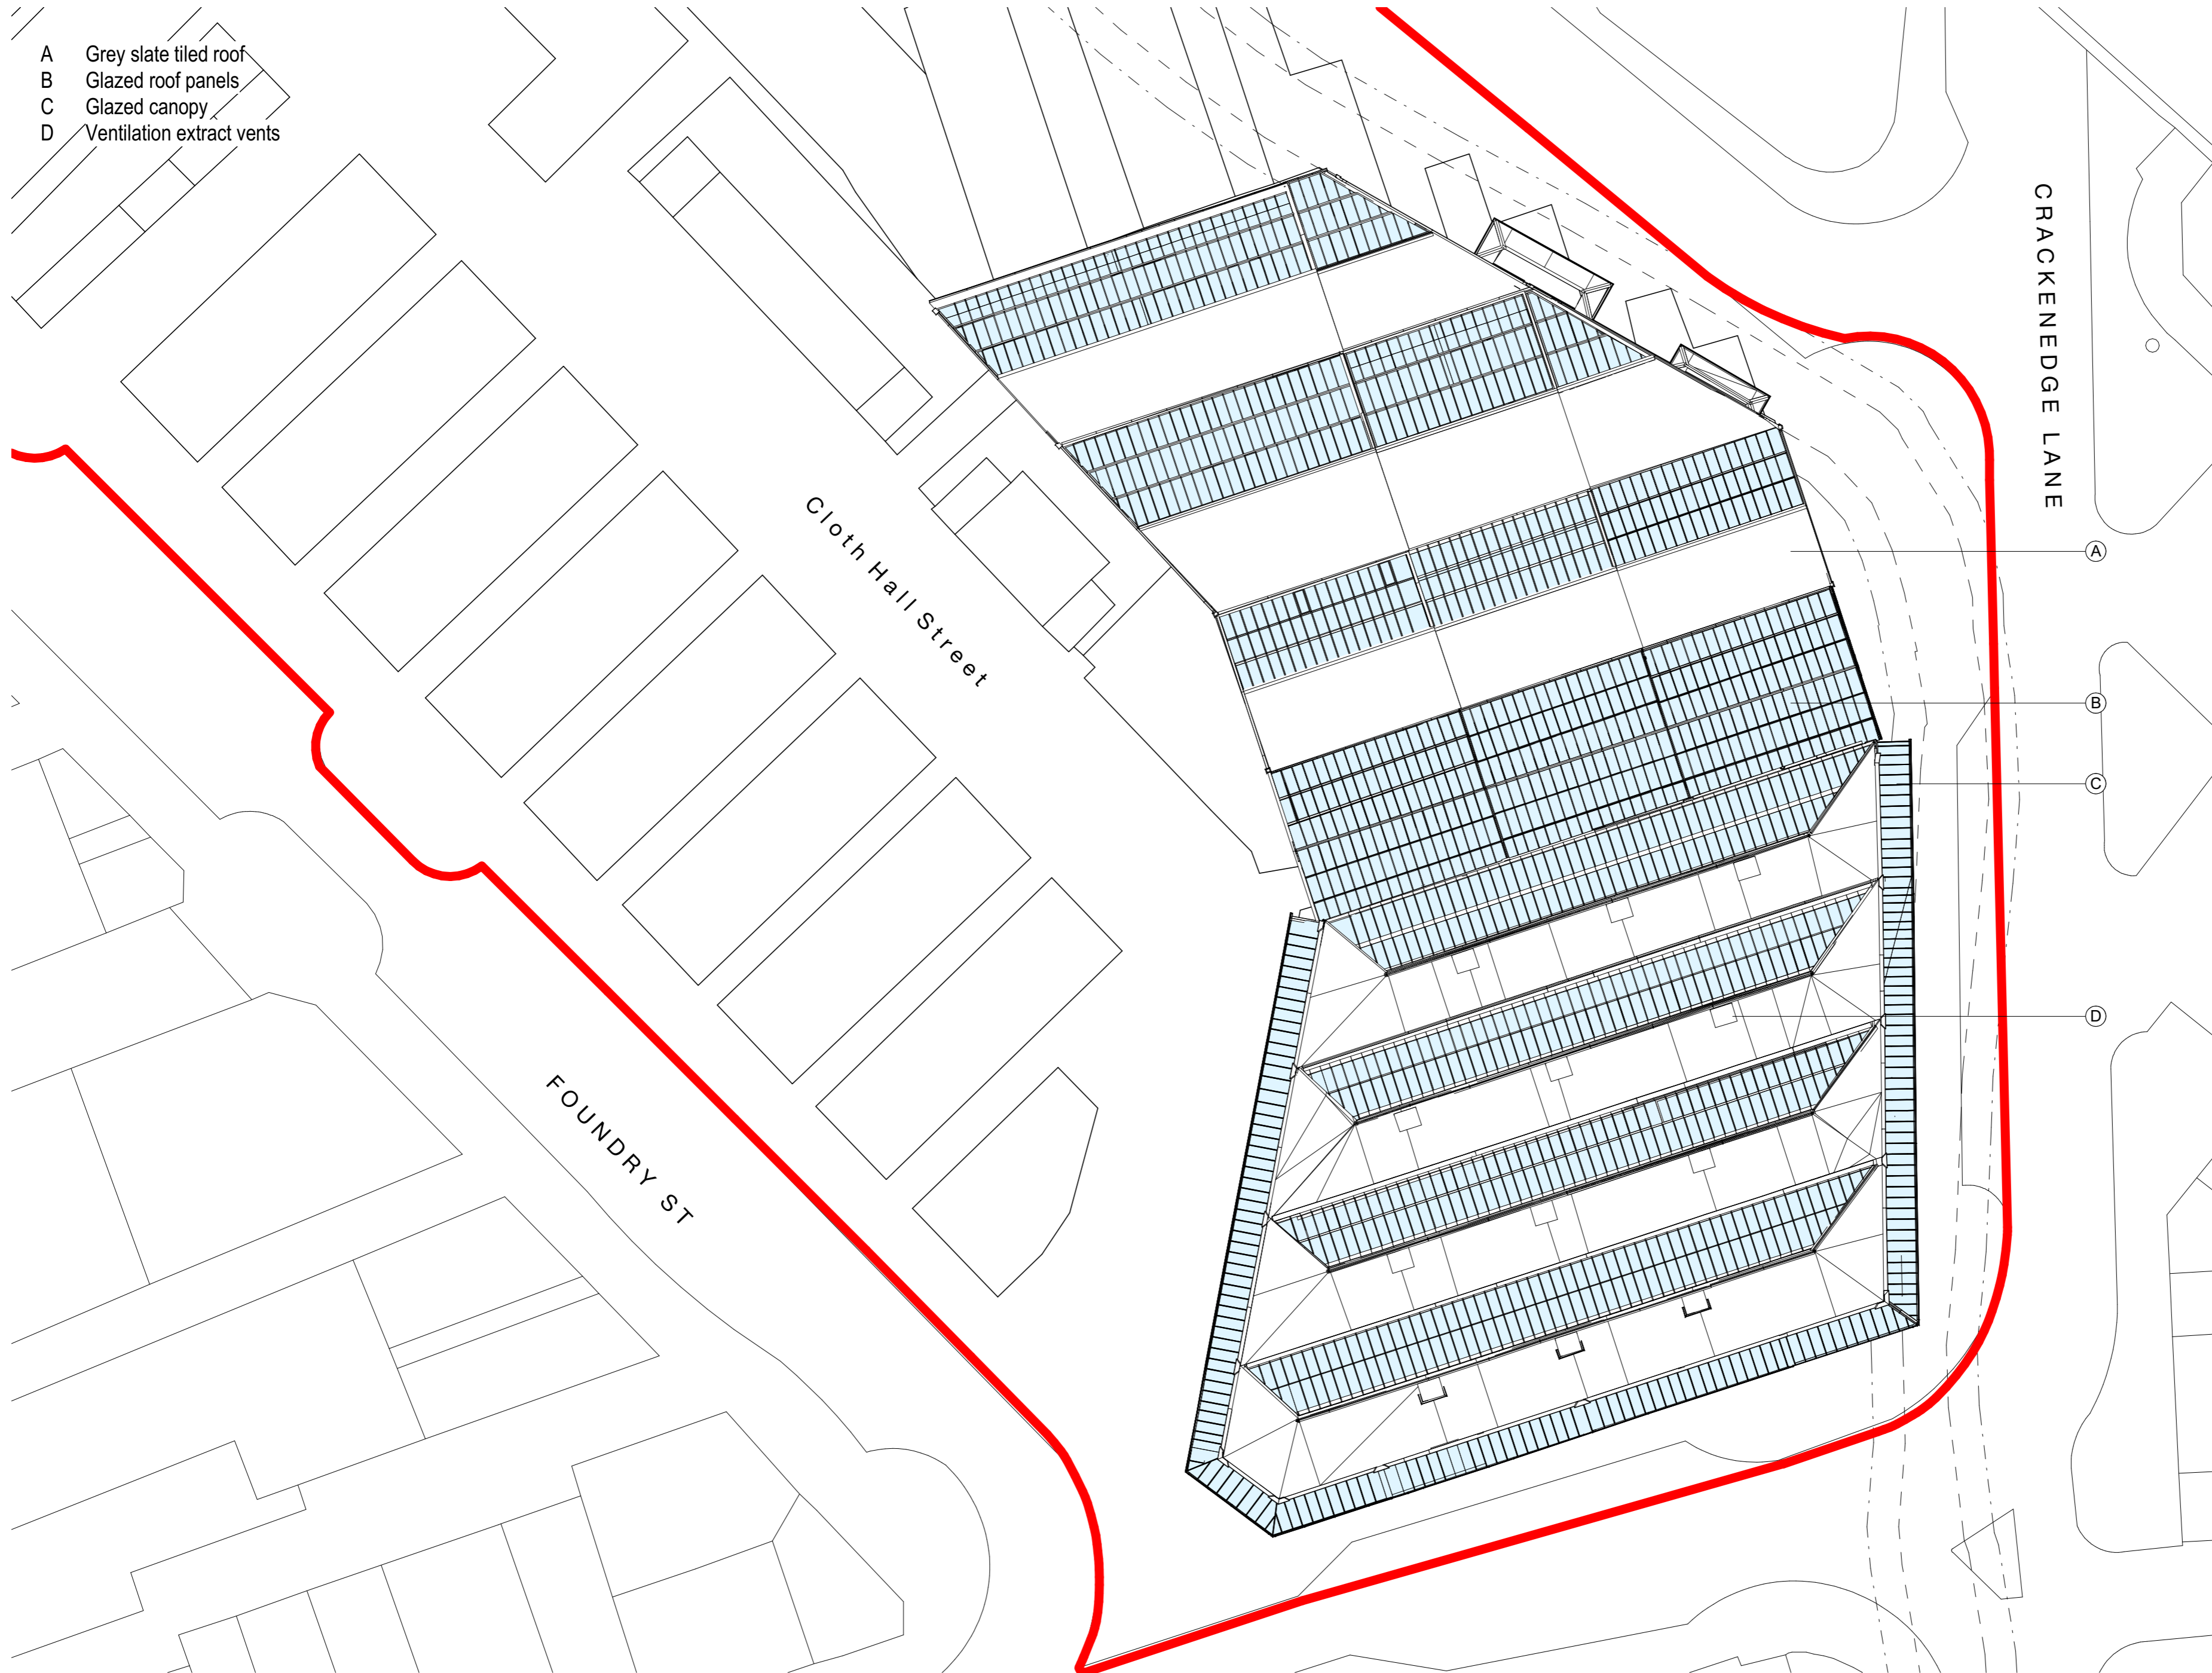

BUILDING DESIGN PARTNERSHIP SHALL HAVE NO RESPONSIBILITY FOR ANY USE MADE OF THIS DOCUMENT OTHER THAN FOR THAT WHICH IT WAS PREPARED AND ISSUED.  
 ALL DIMENSIONS SHOULD BE CHECKED ON SITE.  
 DO NOT SCALE FROM THIS DRAWING.  
 ANY DRAWING ERRORS OR DIVERGENCIES SHOULD BE BROUGHT TO THE ATTENTION OF BUILDING DESIGN PARTNERSHIP AT THE ADDRESS SHOWN BELOW.  
 DRAWINGS SHALL BE READ IN CONJUNCTION WITH THE FOLLOWING BEFORE WORK COMMENCES:

**NOTES**

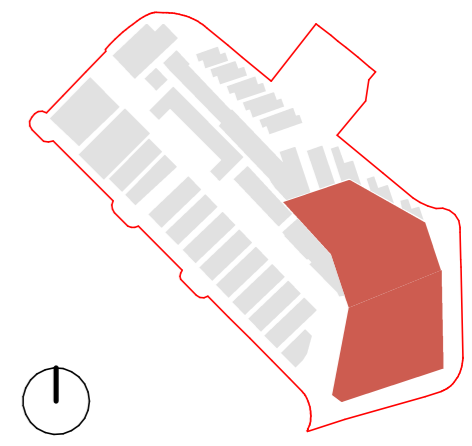

P03	Planning Submission	TB	RG	12/08/24
-----	---------------------	----	----	----------



**BDP.**

3 St Paul's Place  
 129 Norfolk Street  
 Sheffield  
 S1 2JE  
 United Kingdom  
 T +44 (0)114 273 1641  
 www.bdp.com

Dewsbury Market

REF ID: P3001350	REVISION: S4 - Stage Approval	DATE: 16/02/24
DRAWING TITLE: Market Buildings Existing Roof Plan		SCALE: As indicated
DRAWING NO: DMTP-BDP-00-RF-PL-A-20001		REVISION: P03

**Key**  
 — Application Site  
 - - - Alignment of below ground culverted watercourse and buffer zone

