

Rev	Date	By	Description
P01	10/12/23	MB	Roof Drawing issued for information and coordination
P02	19/01/24	MB	Roof Drawing issued for information and coordination
P03	19/02/24	MB	Roof Drawing issued for information and coordination
P04	19/03/24	MB	Roof Drawing issued for information and coordination
P05	30/04/24	MB	Roof Drawing issued for information and coordination
P06	12/05/24	MB	Roof Drawing issued for information and coordination





E 414.250

Proposed Roof Plan
1 : 100

PV Roof Light Schedule			
Family	Description	Count	
PV/Rooflight	PV Roof Light 1750x1050	135	
PV/Rooflight/Triangle LH	PV Roof Light 1750x1050	9	
PV/Rooflight/Triangle RH	PV Roof Light 1750x1050	4	
Grand total:		148	

- Planning Materials Schedule**
- "Light" Grey RAL 7035 Light Grey / LRV 57 / RGB 197/199/196
 - "Mid" Grey RAL 7024 Signal Grey / LRV 33 / RGB 155/155/155
 - "Dark" Grey RAL 7024 Graphite Grey / LRV 07 / RGB 70/73/79
1. Perforated Mesh Artwork / PPC Light Grey - Panels / PPC Dark Grey - Framing
 2. Gravel Margin - natural finish
 3. Sedum Roof - natural finish
 4. Mansole System - natural finish
 5. PV Rooflights - PPC Dark grey - Framing & Flashings
 6. PPC Eaves System - Two colour laser line system. Upper - Dark Grey / Lower - Mid Grey
 7. Glulam Roof Structure - Structural Beams - natural finish - Plywood Soffit - natural finish
 8. Steel Columns - PPC Mid Grey
 9. Perforated Metal Panels - PPC Light Grey
 10. Laminated single glazed panel - Clear Glass - Tint TBC
 11. Decorative Cladding Panel - Rockpanel or EQ - Dark Grey
 12. Plank effect soffit - PPC Timber effect planks
 13. Removable Grillage Walking Gutter Galvanised - natural finish.
 14. Stone Cladding - To match WYCA Scheme.
 15. PPC Clad Totums - PPC Dark Grey & Mid Grey
 16. Curtain Wall Shopfront - PPC Dark Grey - Frames PPC Light Grey - Doors & Spandrel
 17. Exposed Concrete Upstands - natural finish
 18. Utility Doors (Louvered and Solid) PPC Dark Grey

E 414.250

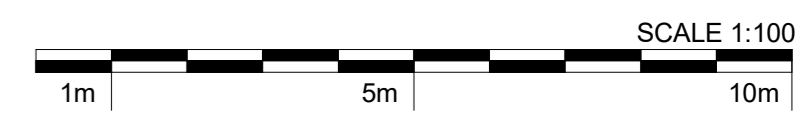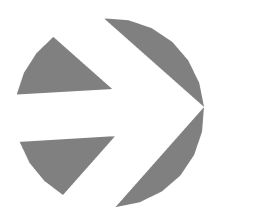

33 Park Place
Leeds
LS1 2QV
t: +44 (0)113 246 7969
www.stephengeorge.co.uk

Drawing No: 202335-SGP-ZZ-ZZ-DR-A-131102
Project No: 20-233-005
Drawn: DM
Date: 10/12/23
Rev: P06
Scale: As Indicated@A0
Drawing Stage: RIBA STAGE 3
SGP File Ref: 202335-SGP-ZZ-ZZ-M3-A-200001

This drawing, the works and concepts depicted are copyright of Stephen George + Partners LLP and may not be reproduced or made use of, either directly or indirectly without express written consent. All heights, levels, sizes and dimensions to be checked on site before any work is put to hand. Information shown on this drawing that is produced by others has not been verified by Stephen George + Partners LLP and no liability is accepted for its accuracy. This document is prepared for the sole use of the documented recipient and Stephen George + Partners LLP accepts no liability for use of this document by parties other than the party for whom it was prepared or for purposes other than those for which it was prepared. Do not scale from this drawing for purposes other than the planning application. Red Line Boundary based on OS Data and NOT confirmed as the Legal Boundary.