


Front Elevation


Aluminum bi-fold doors

Vertical timber cladding

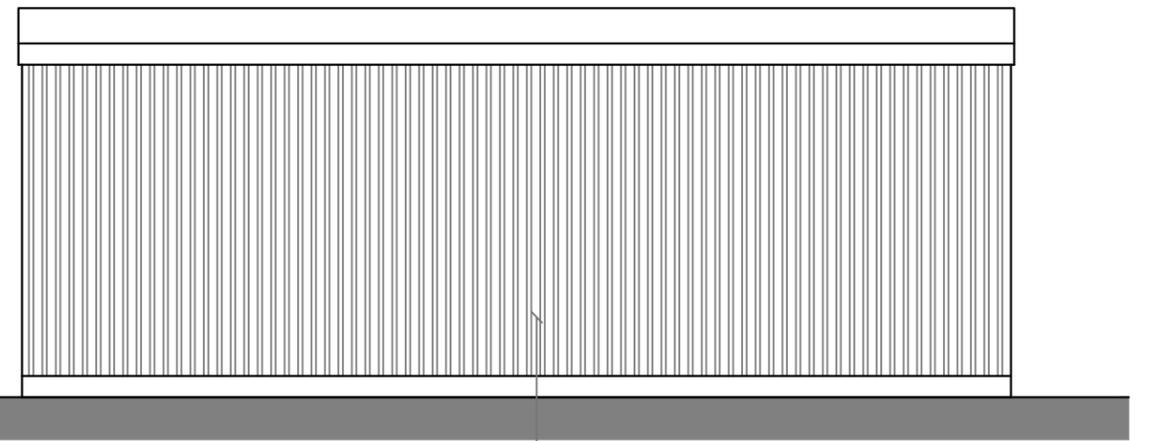


Rear Elevation

Vertical timber cladding

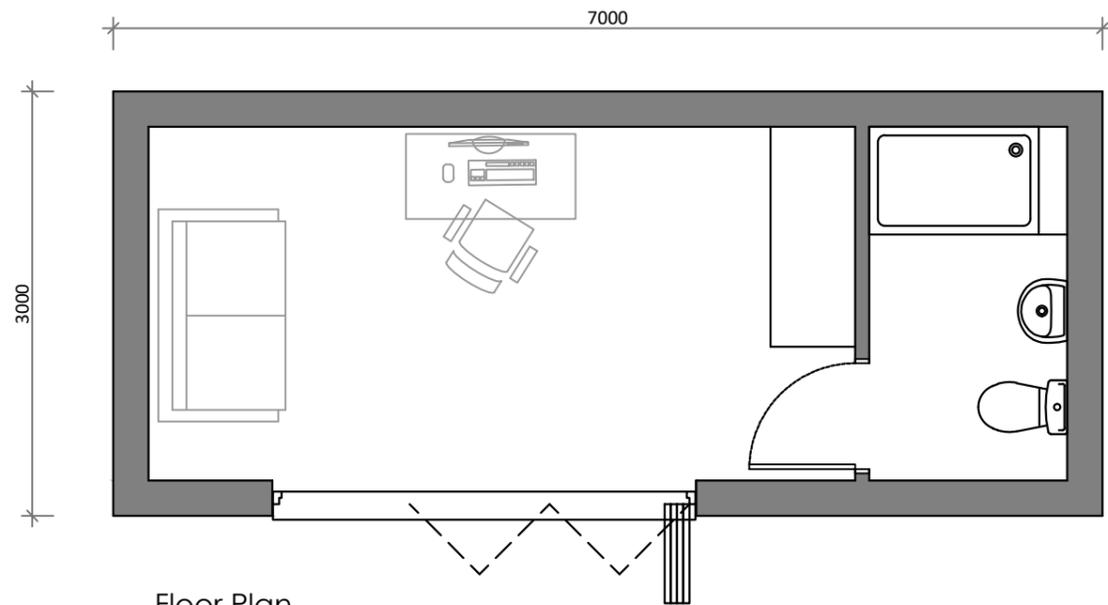

Floor Plan

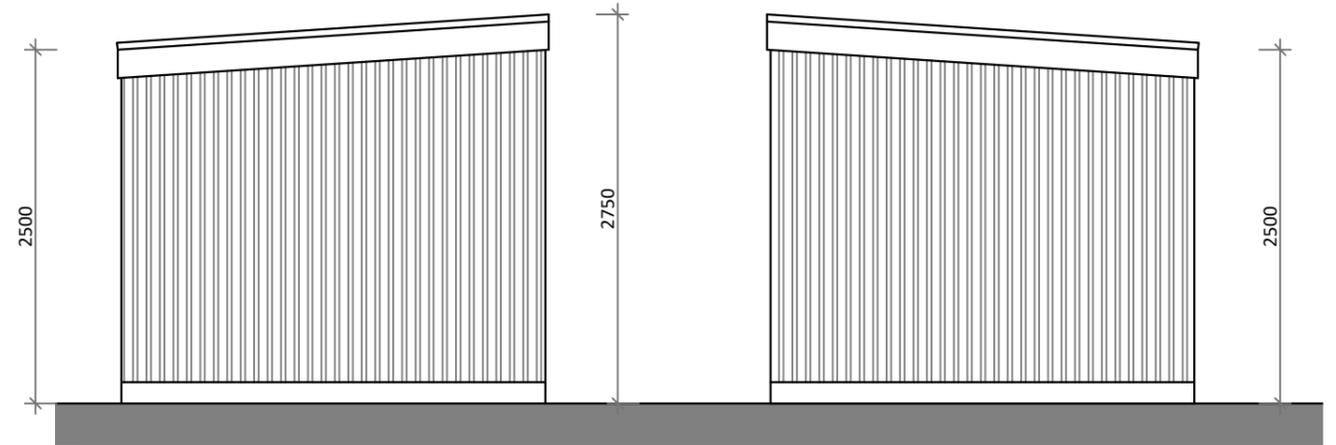

Side Elevation

Side Elevation



Planning drawings only - Not to be used for construction purposes.



Location Plan 1:1250



Block Plan 1:500

Client	
Project 102 Leeds Road, Liversedge	
Title Proposed Elevations & Plan	
Scale 1:100 @ A3	Date
Drawn AC	Checked
Drawing No.	Rev.
 <p>SPACIUM ARCHITECTURE</p> <p>ARCHITECTURAL SERVICES FOR DOMESTIC EXTENSIONS, ALTERATIONS AND NEW BUILDS</p> <p>01924 663241 / 07837 804088 andy@spacium.co.uk www.spacium.co.uk</p>	