



GROUND FLOOR PLAN AS PROPOSED

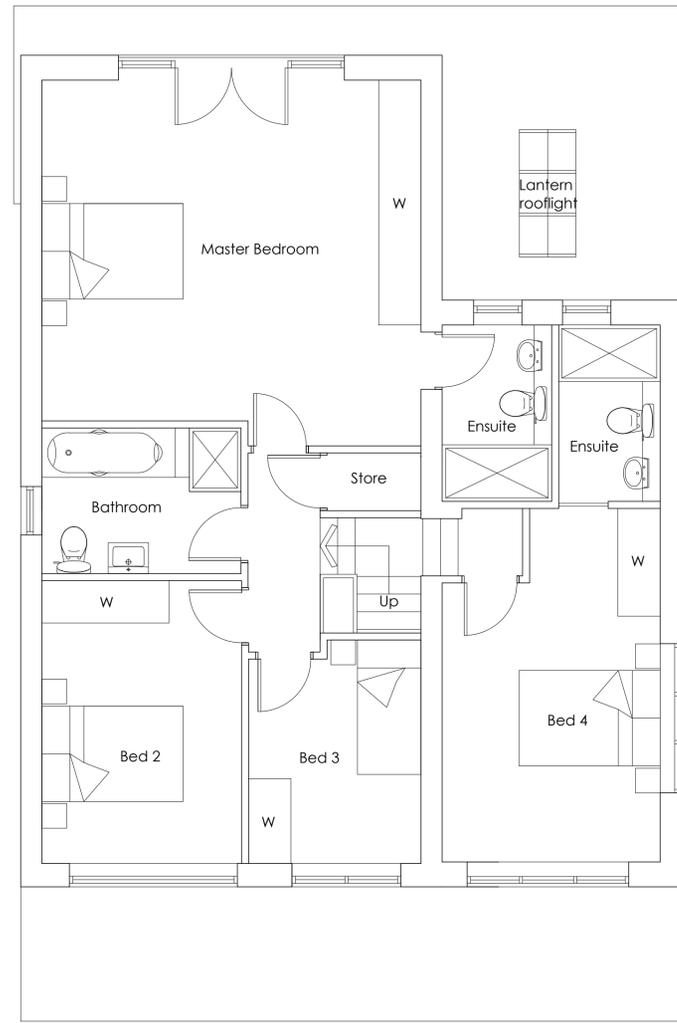

FIRST FLOOR PLAN AS PROPOSED

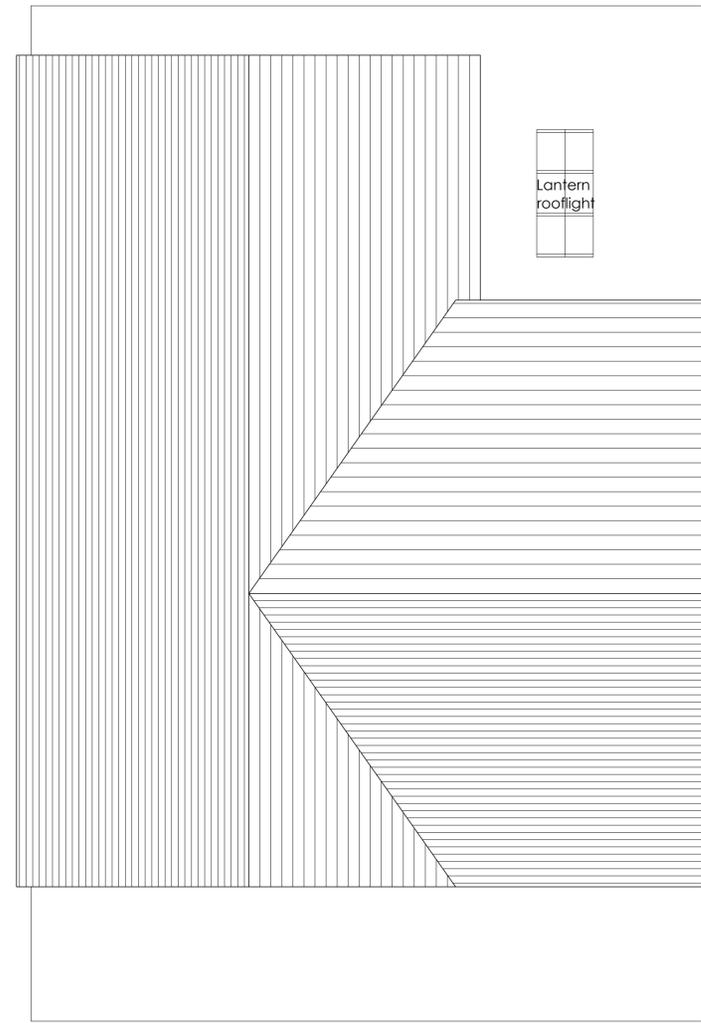

ROOF PLAN AS PROPOSED



SITE PLAN AS PROPOSED
Scale 1:200

File

Copyright of this drawing remains the sole property of Den Architecture Ltd unless otherwise specified in writing. Do not scale from this drawing. Figure dimensions are to be worked in all cases with any discrepancies reported to Den Architecture Ltd prior to commencement of any work. Only the original drawing should be relied on.

Northpoint:

Rev	Date	Amendment	By	Chk
A	31-05-22	Update following Client comments	ADP	-
B	01-06-22	Update following Client comments	ADP	-
C	22-07-22	Update in advance of Planning resubmission	ADP	-
D	27.05.2024	Drawings updated to include for rear extension being increased.	MR	ADP

Notes:



SCALE



8 Wharf Street, Leeds, LS2 7EQ
23 Hanover Square, London, W1S 1JB



T: 0844 844 0070
F: 0844 844 0071
info@den.uk.com
www.den.uk.com

Project: House Extension & Alterations 12 Milford Grove, Gomersal				
Client: Mr Mohammed Gorji				
Title: Floor Plans as Proposed				
Date: May 2022	Scale: Varies	Size: A1	Drawn: MS	Checked: -
Project No: 3302	Dwg No: 200	Rev: D	Status: Planning	