



Existing Floor Plans

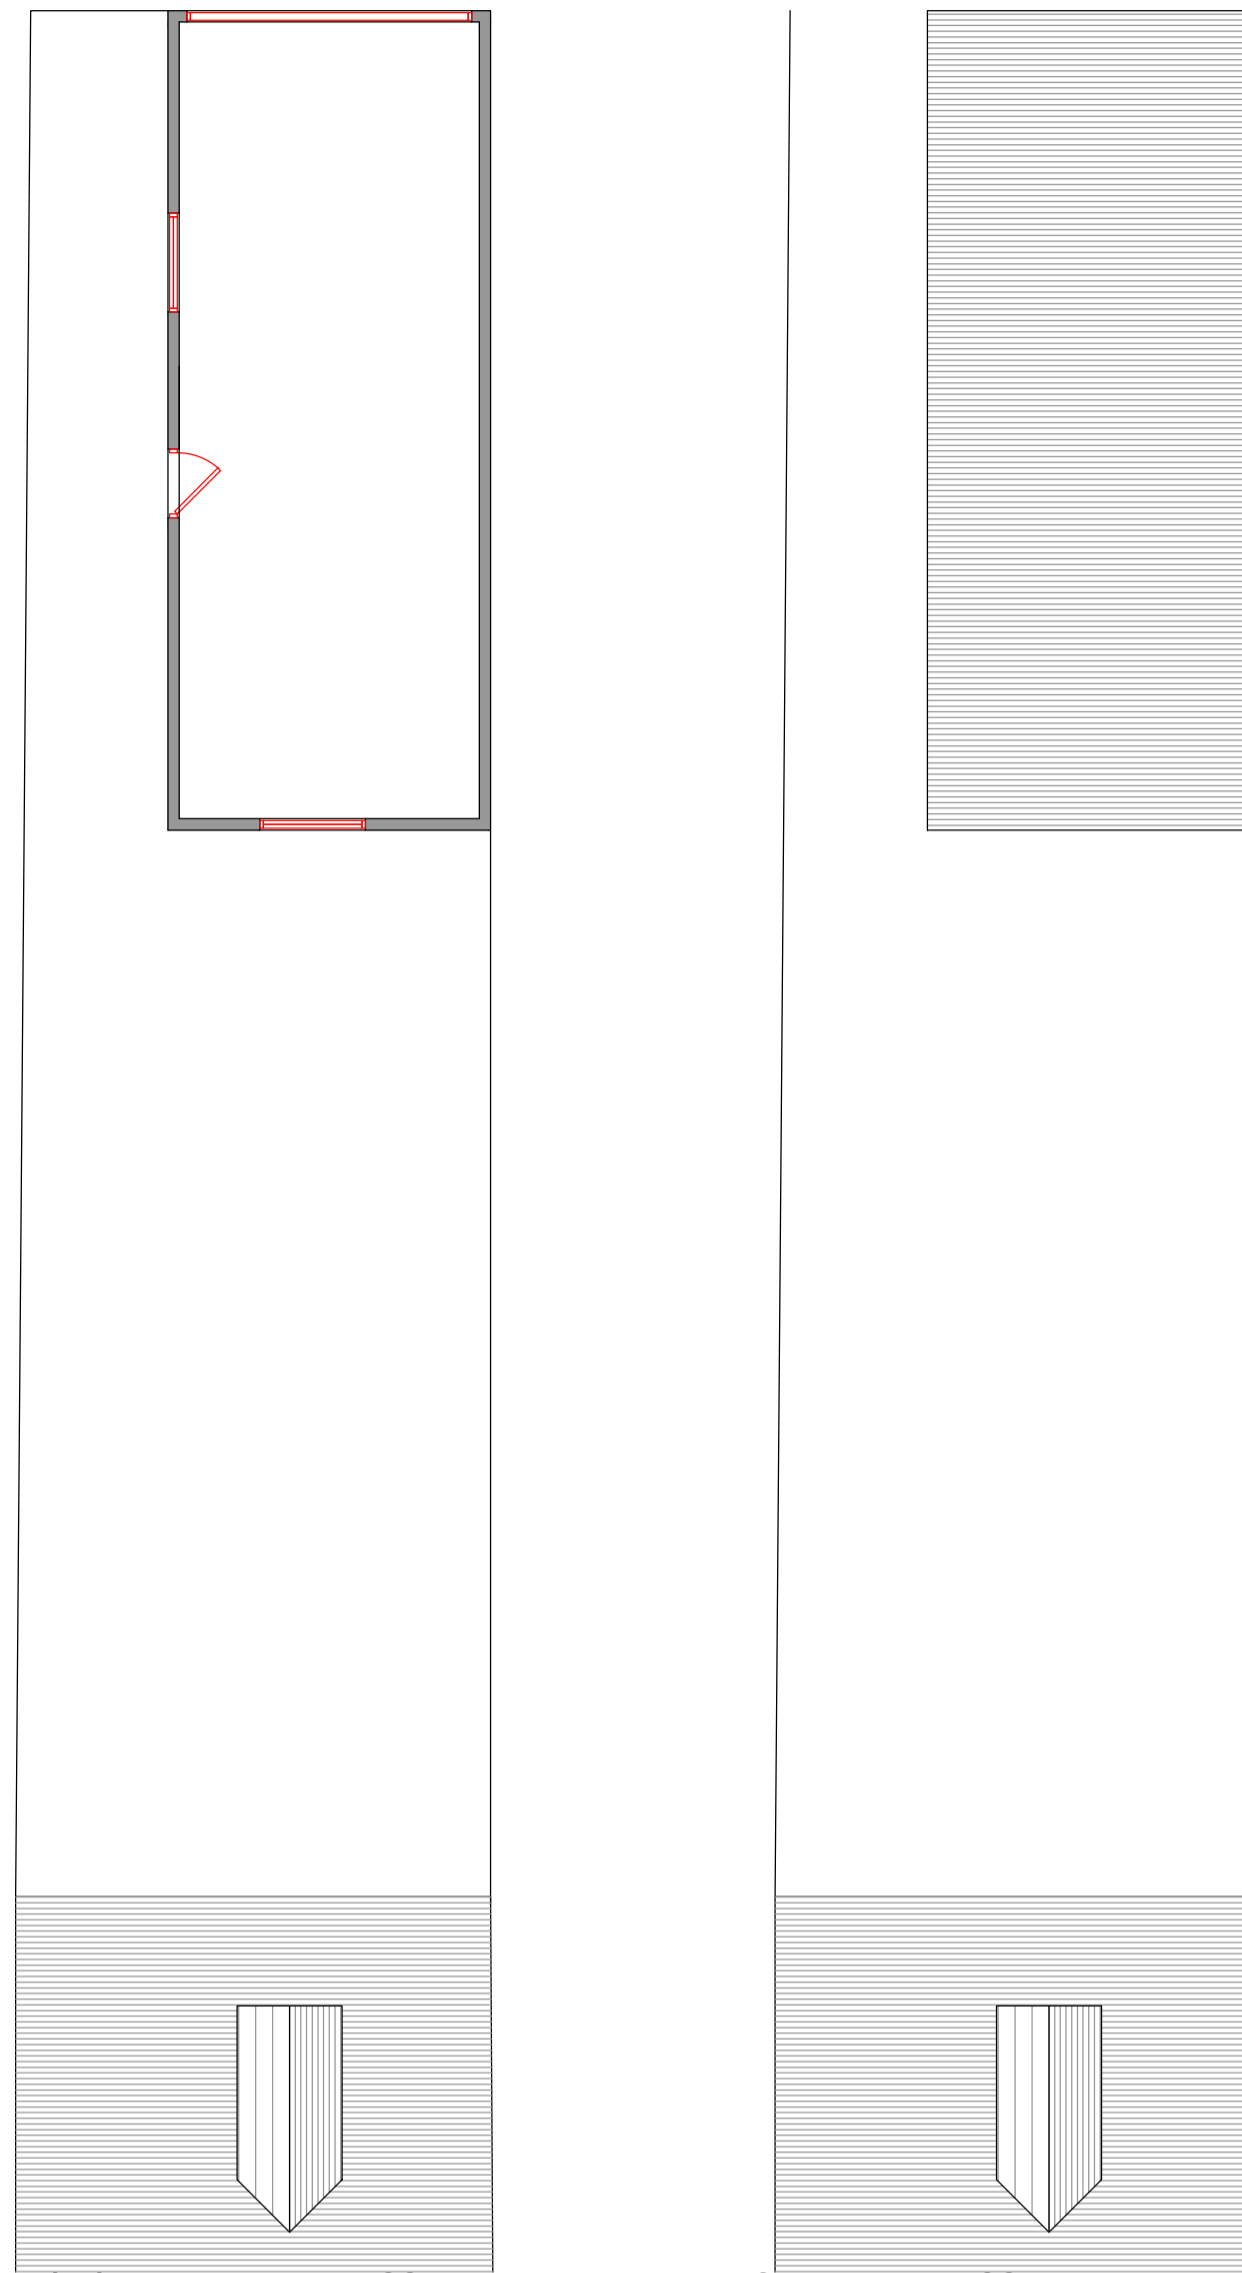

Ground Floor Layout 1.100

Roof Layout 1.100



Proposed Floor Plans

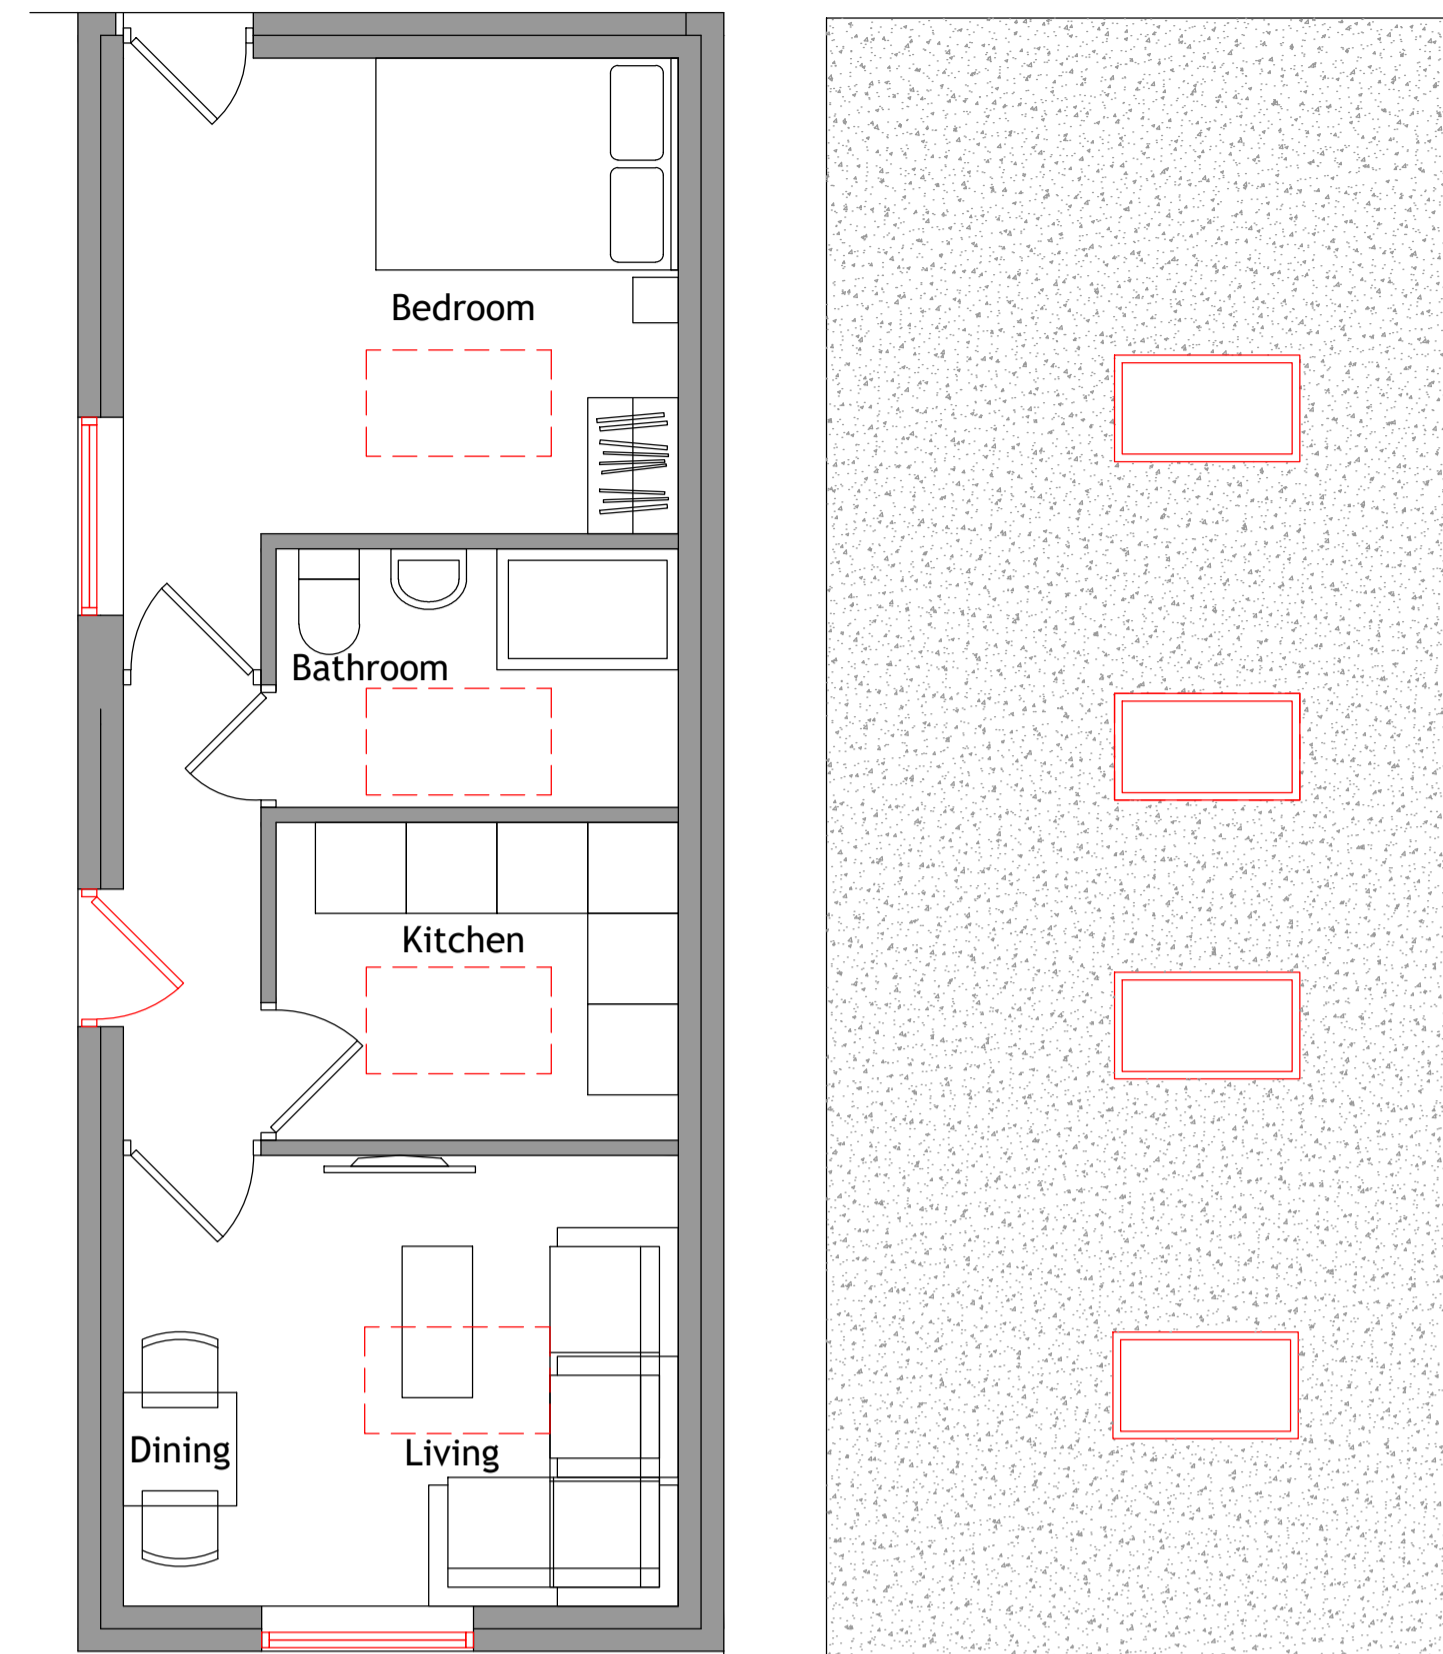


Ground Floor Layout 1.50

Roof Layout 1.50

Written dimensions on these drawings shall take precedence over scaled dimensions. Contractors shall verify and be responsible for all dimensions and conditions on the project and UHD Architectural Services must be notified of any variations from the dimensions and conditions shown by these drawings prior to commencement of any work. All contractors are deemed to have made themselves aware of site conditions prior to entering into any contract.

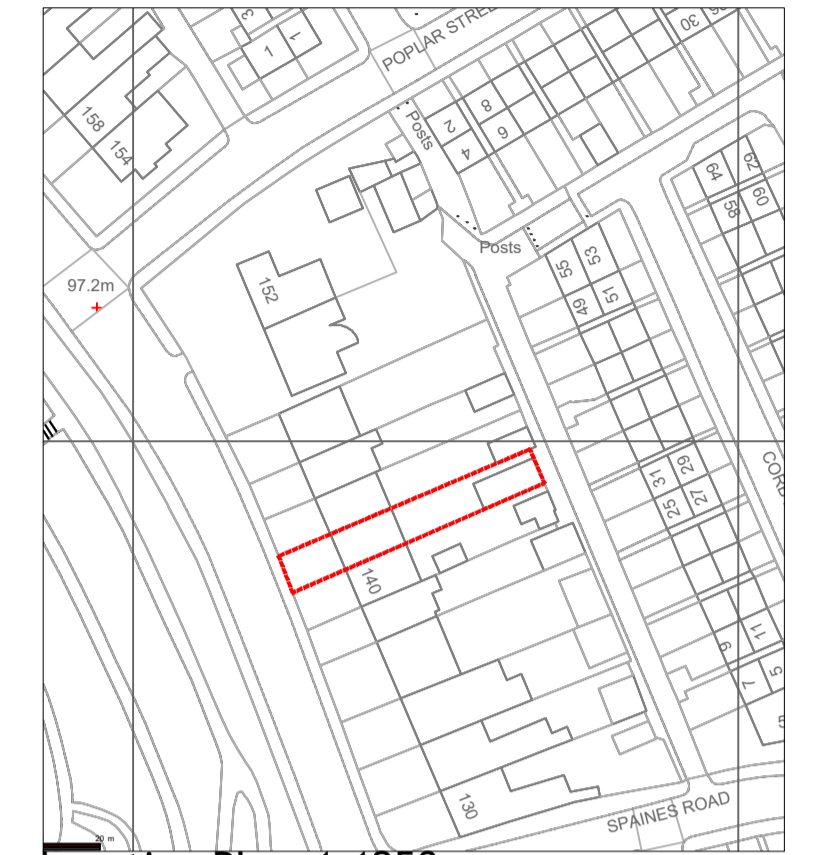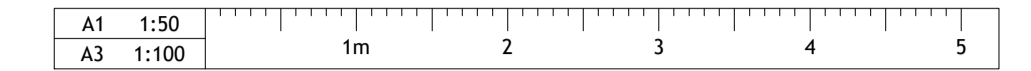


Location Plan 1.1250

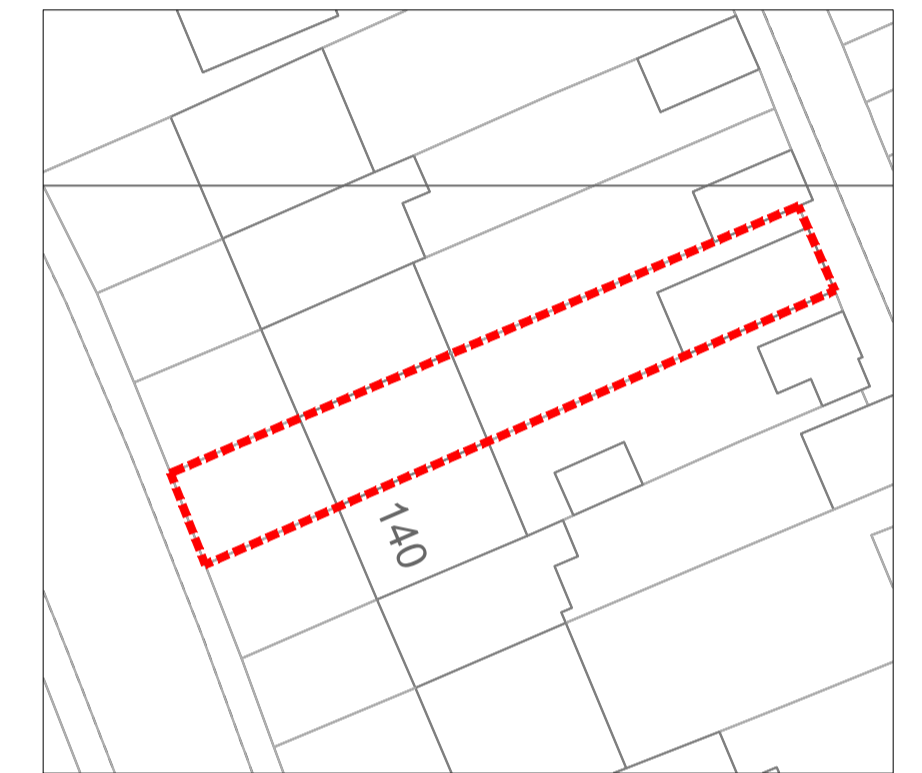

Site Plan 1.500

Existing Elevations

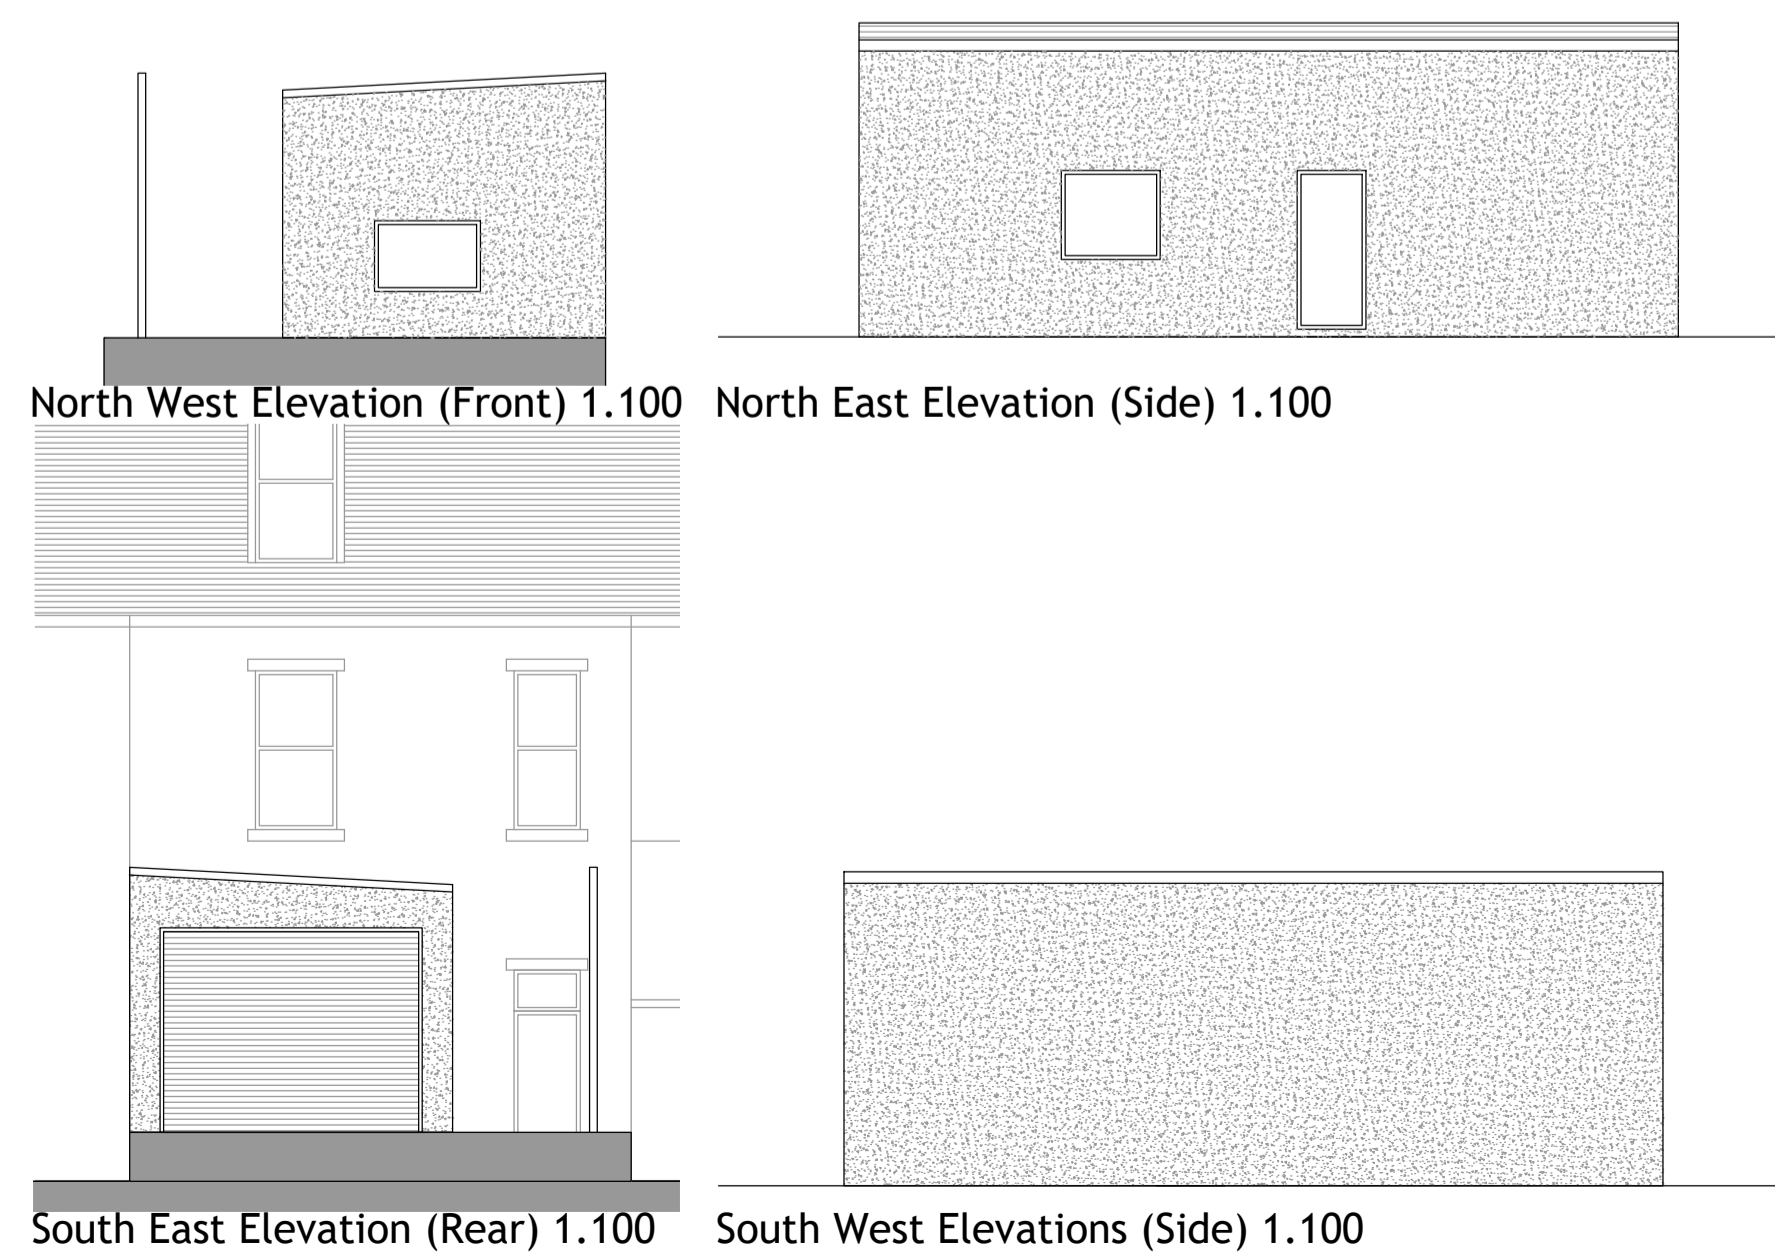


North West Elevation (Front) 1.100

North East Elevation (Side) 1.100

South East Elevation (Rear) 1.100

South West Elevations (Side) 1.100

Proposed Elevations

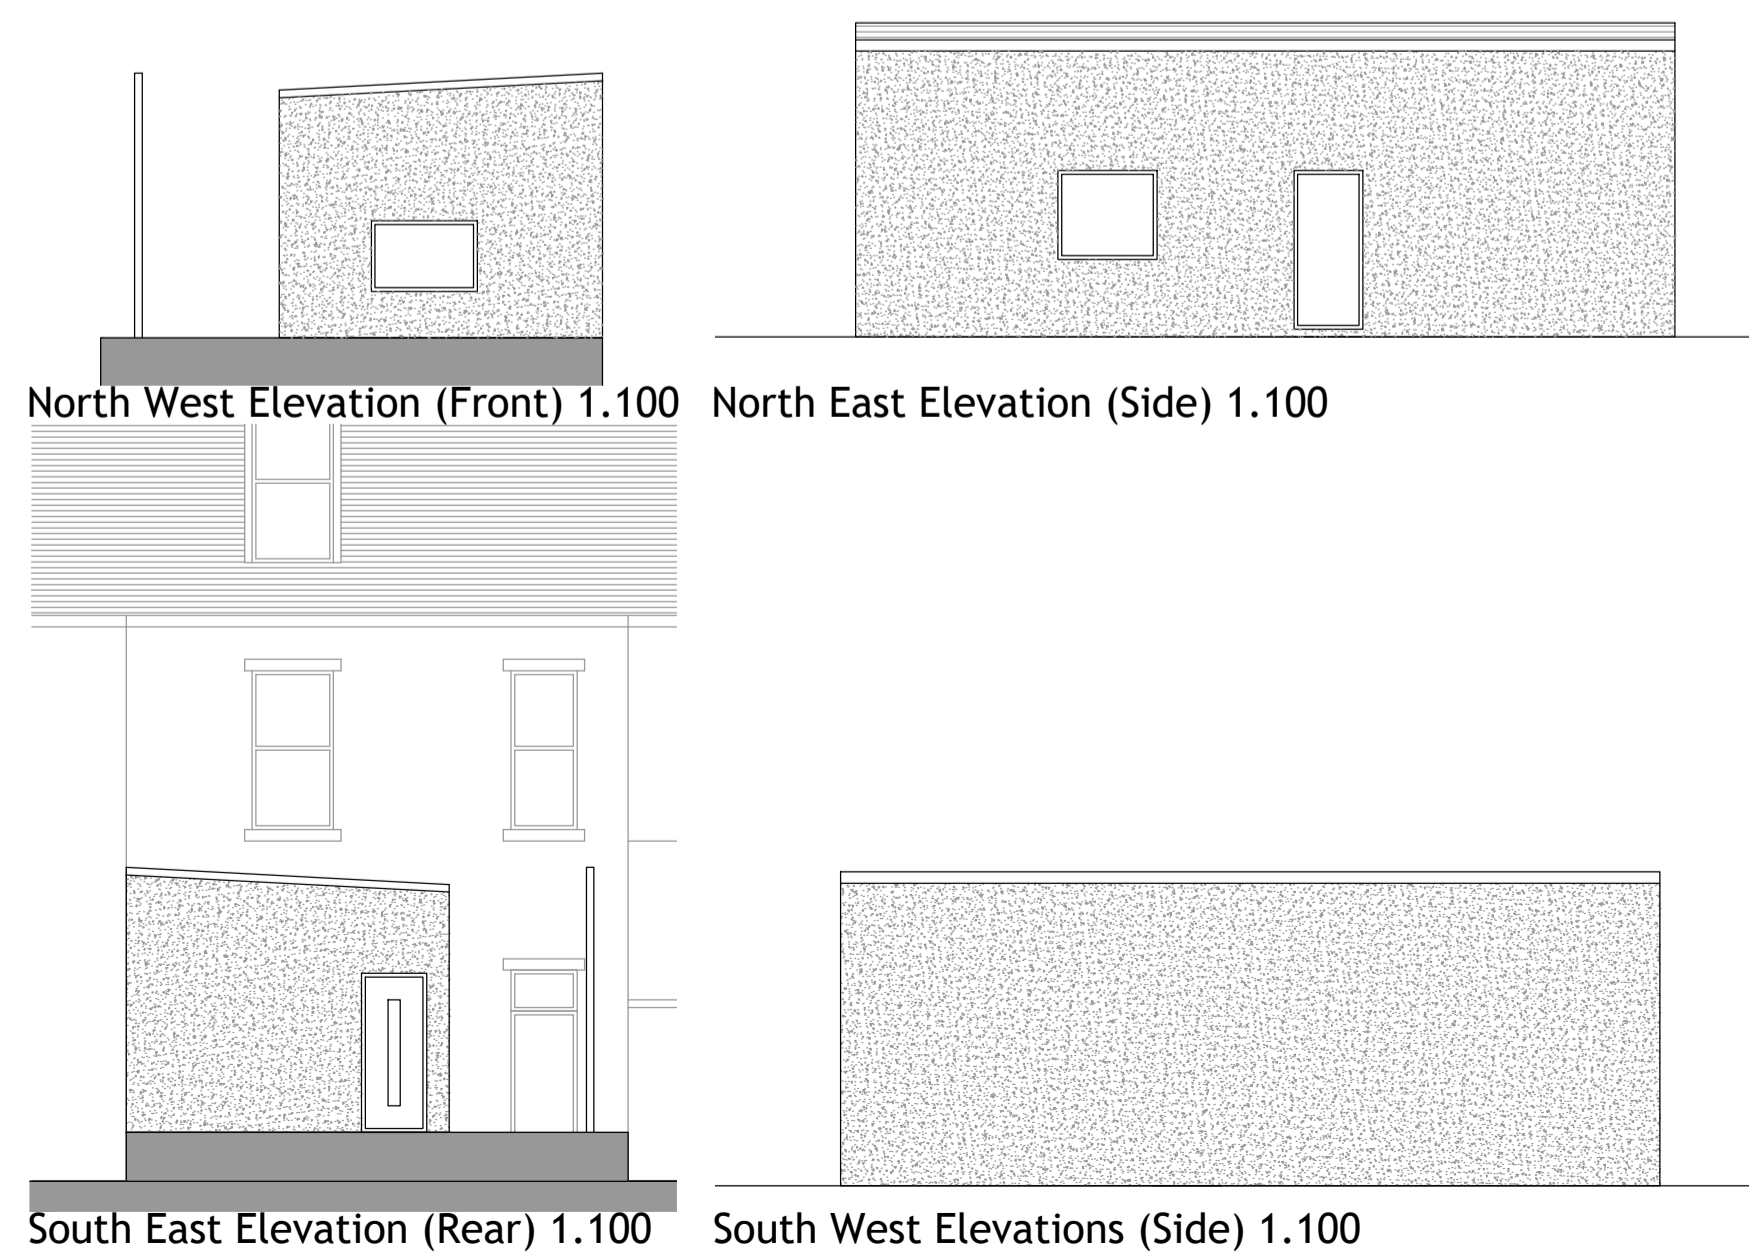

North West Elevation (Front) 1.100

North East Elevation (Side) 1.100

South East Elevation (Rear) 1.100

South West Elevations (Side) 1.100

REV	DESCRIPTION	DATE	DRAWN

CLIENT	Mr Shoukat Ali		
ADDRESS	142 Halifax Old Road, Huddersfield, HD2 2SG		
PROJECT	Garage Conversion		
DRAWING	Existing and Prop Layout and Elevations		
DRAWN	UH	DATE	June 23
		SCALE	1.50@A1
DWG No.	2323/01		
STATUS	EXISTING and Proposed		