

DRAWING TO BE REPRODUCED IN COLOUR

NOTES


- DO NOT SCALE, IF IN DOUBT ASK.

KEY

-  YORKSHIRE WATER OWNERSHIP BOUNDARY (3.64 HECTARES)
-  RED LINE APPLICATION BOUNDARY (0.13 HECTARES)
PROPOSED MOTOR CONTROL CENTRE KIOSK
SUBJECT TO PLANNING ONLY (FLOOR AREA 26.33m²)

PLANNING REFERENCE DRAWINGS:

- MEL08 ERW WWT WWT DR Z 2051 EXISTING SITE PLAN
- MEL08 ERW WWT WWT DR Z 2052 PROPOSED SITE PLAN
- MEL08 ERW WWT WWT DR Z 2053 PROPOSED MOTOR CONTROL CENTRE KIOSK ELEVATIONS

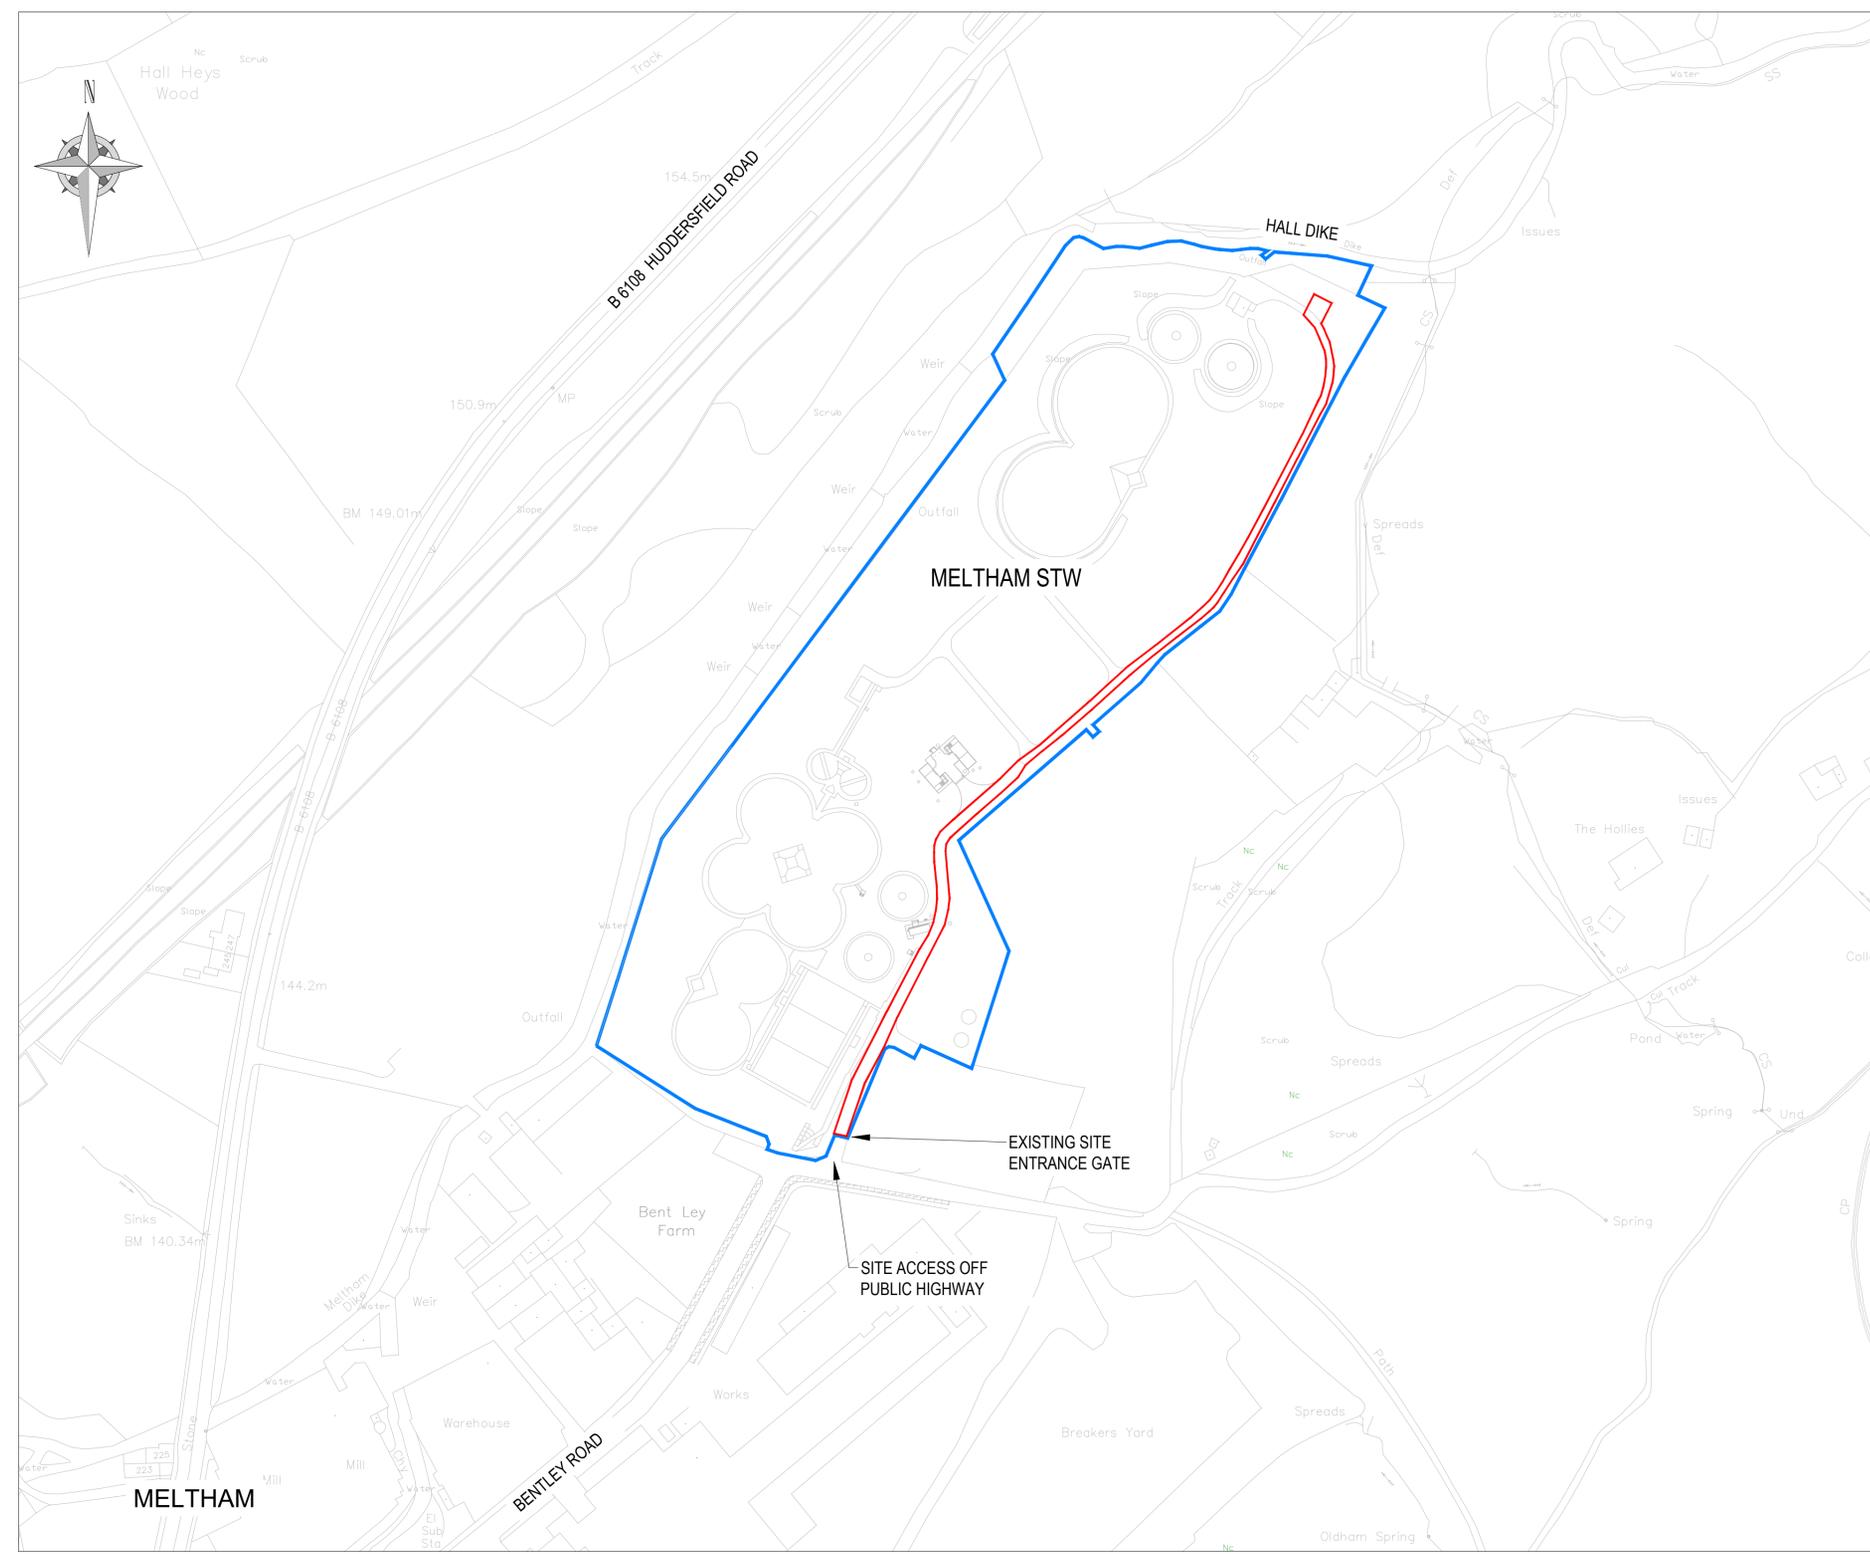

LOCATION PLAN
1:1250



SWECO
 Grove House
 Mansion Gate Drive
 Leeds
 LS7 4DN
 Tel: +44 (0)113 262 0000
 www.sweco.co.uk



S3.P03	TEXT CHANGE TO KEY	OC	AR	PL	04/09/2024
S3.P02	INCLUSION OF PLANNING CONSULTANT COMMENTS	AR	BH	GJM	20.03.24
S3.P01	FOR APPROVAL	AG	BH	GJM	26.02.24
Status Rev:	Description:	CS:	CB:	AB:	Output Date:

Construction Date: CONSTRUCTION COMPLETE DATE?

Originator / Partner / OEM Ref: Part of the Eric Wright Group
 Sceptre House, Sceptre Way
 Bamber Bridge, Preston PR5 6AW
 Tel: 01772 698622
 Fax: 01772 628811
 www.ericwright.co.uk



YORKSHIRE WATER ALWAYS CONSIDERS



LIFE SAVING RULES

Client: Yorkshire Water Services Ltd
 Western House,
 Western Way,
 Halifax Road,
 Bradford,
 BD6 2SZ



Framework: AMP7	Work Stream: WINEP P REMOVAL
YW Batch ID / Project Code: YW.201896	YW Solution ID: -

Site: MELTHAM STW
 (PHASE 2)
 What three words: //park.barks.assume

OS Grid Reference: SE111113	BAZ or DMA Reference: -
-----------------------------	-------------------------

Drawing Title: PLANNING APPLICATION
 LOCATION PLAN

Original Design / OEM Reference: SWECO	Size: A1	Scale: 1:1250
Status Description: FOR APPROVAL	Status: S3	Revision: P03
Drawing Number: MEL08 ERW WWT WWT DR Z 2050		