




Existing Elevations

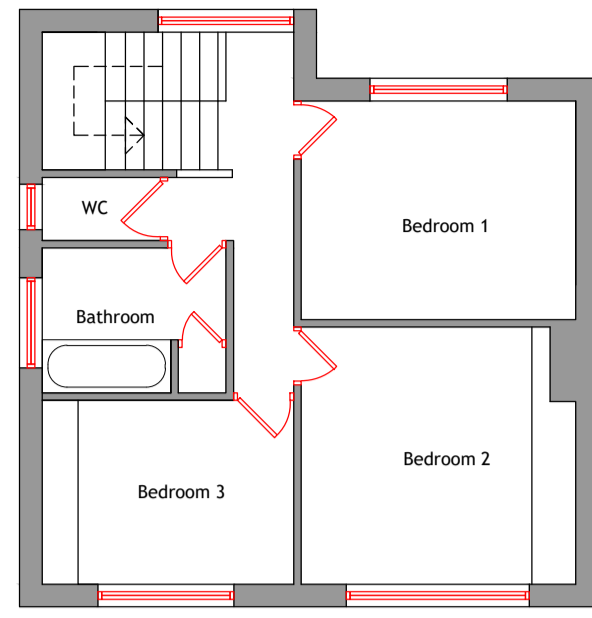


First Floor Layout 1.100

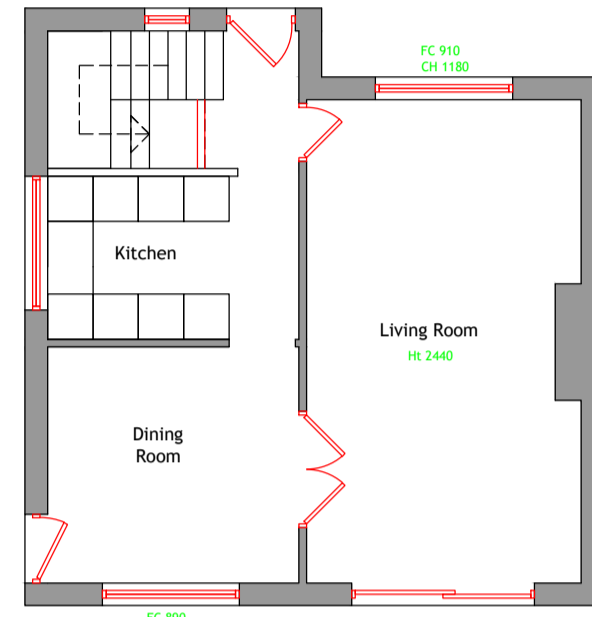

Ground Floor Layout 1.100

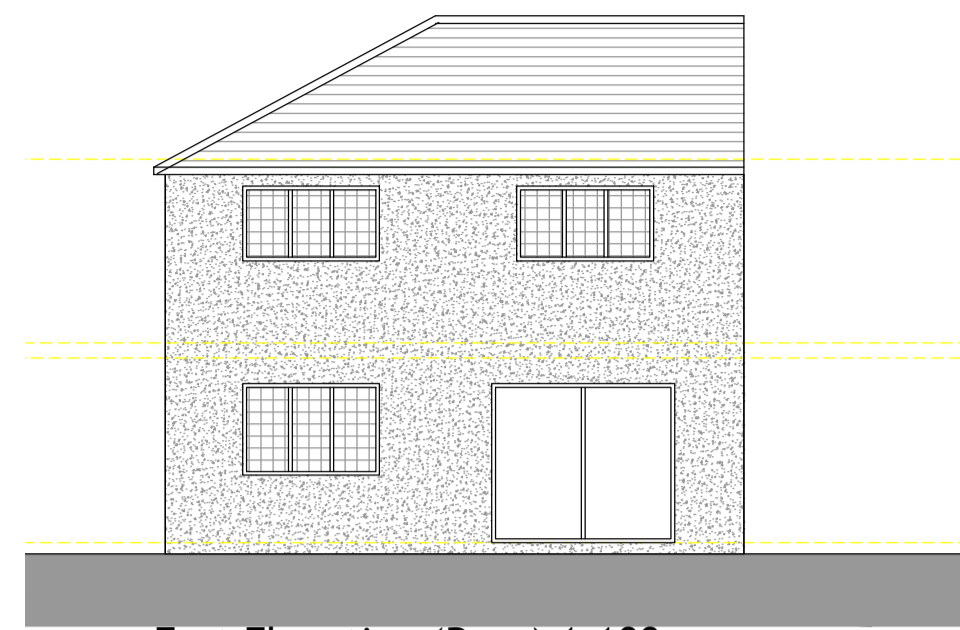


East Elevation (Rear) 1.100

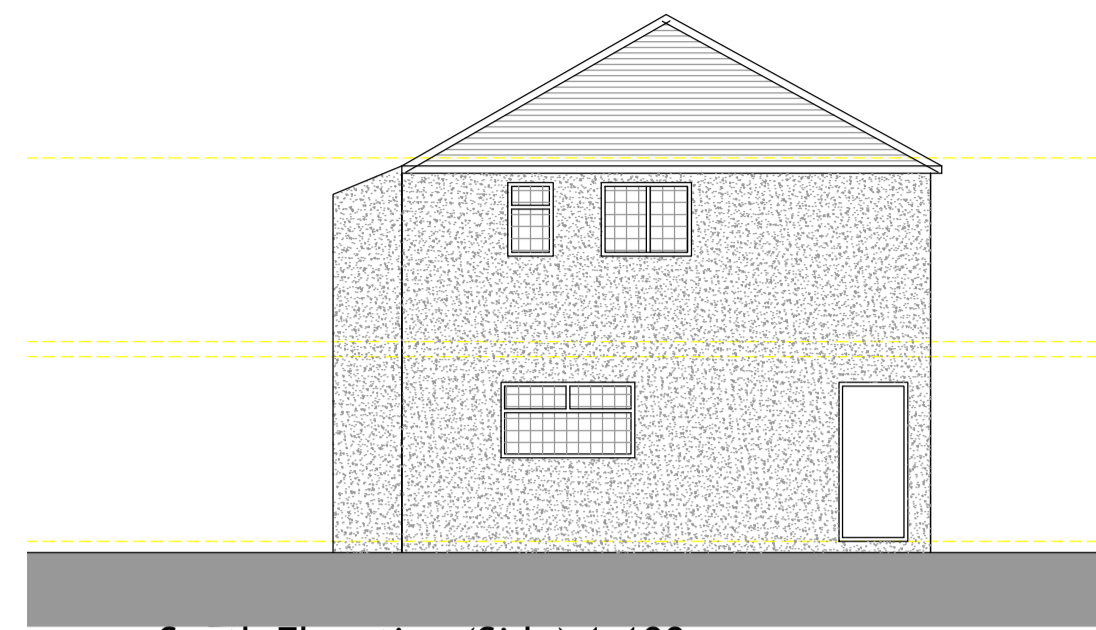

South Elevation (Side) 1.100




West Elevation (Front) 1.100

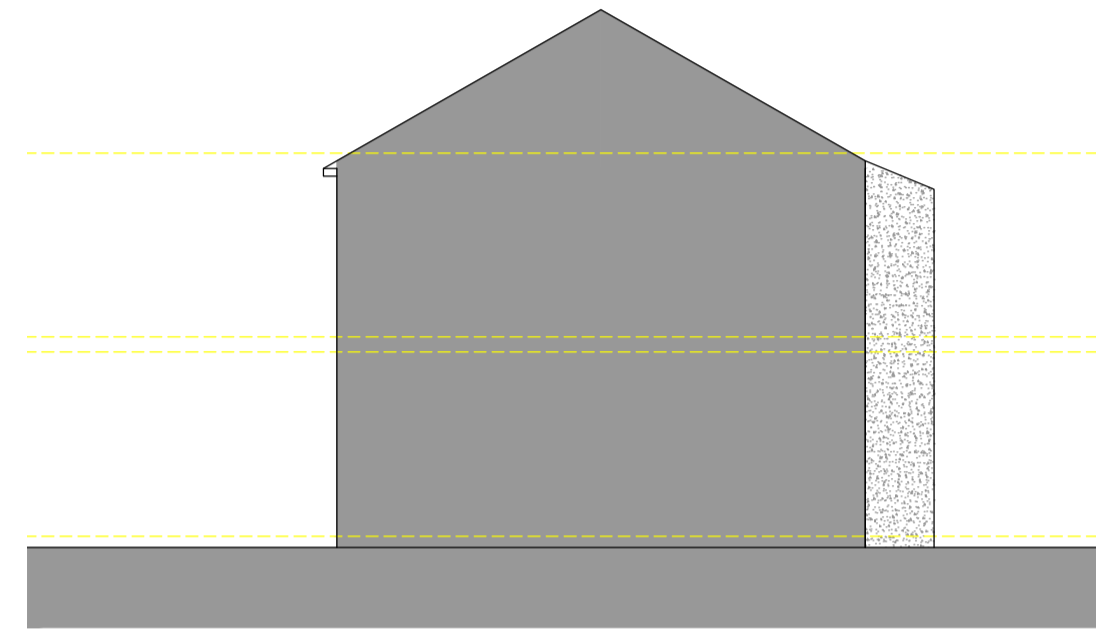


North Elevations (Side) 1.100

Proposed Elevations

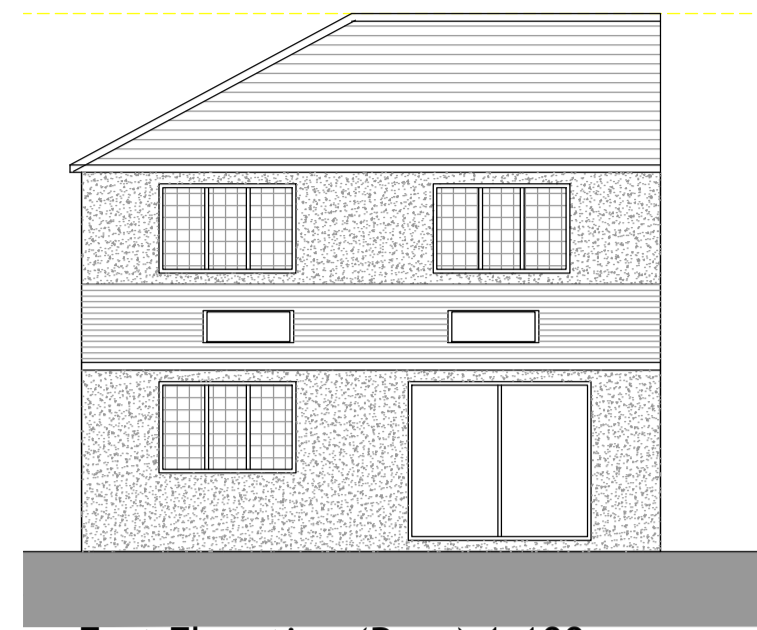


East Elevation (Rear) 1.100

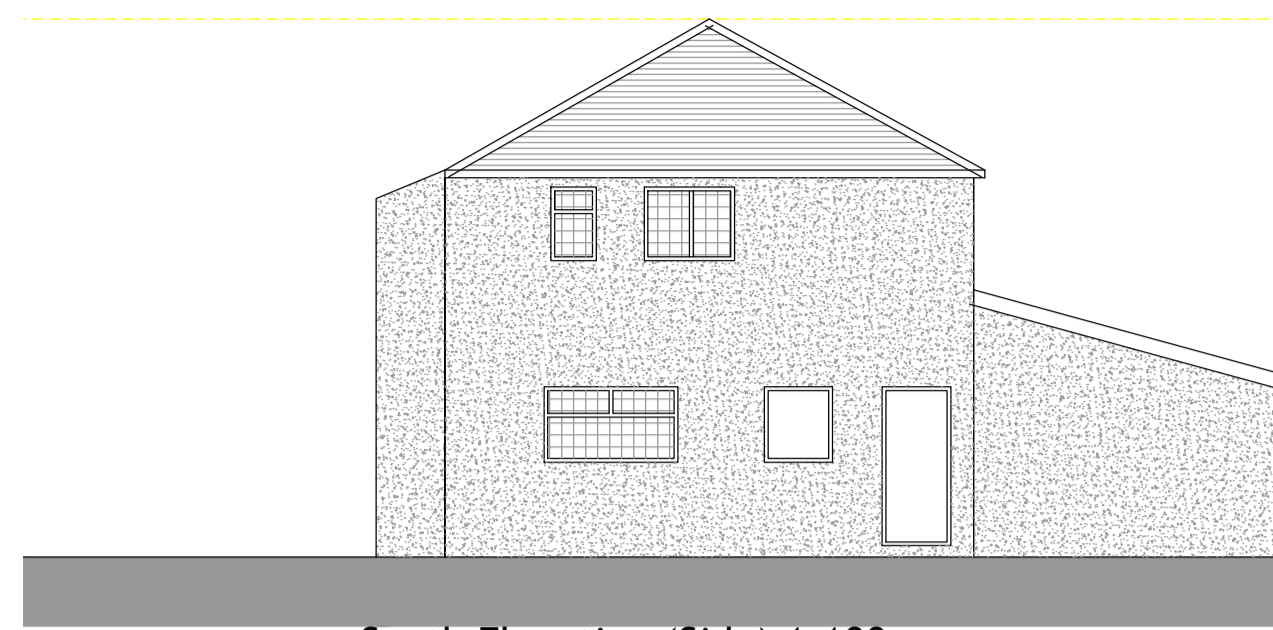

South Elevation (Side) 1.100




West Elevation (Front) 1.100

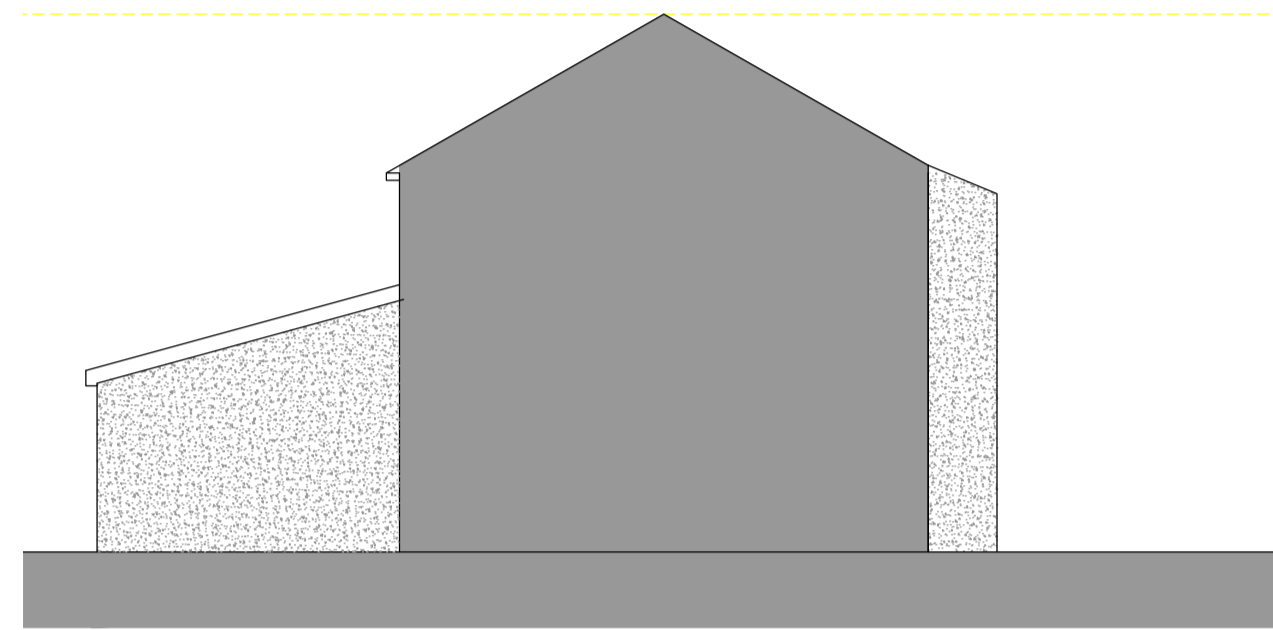


North Elevations (Side) 1.100

Written dimensions on these drawings shall take precedence over scaled dimensions. Contractors shall verify and be responsible for all dimensions and conditions on the project and UHD Architectural Services must be notified of any variations from the dimensions and conditions shown by these drawings prior to commencement of any work. All contractors are deemed to have made themselves aware of site conditions prior to entering into any contract.

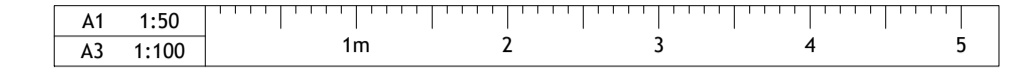


Location Plan 1.1250

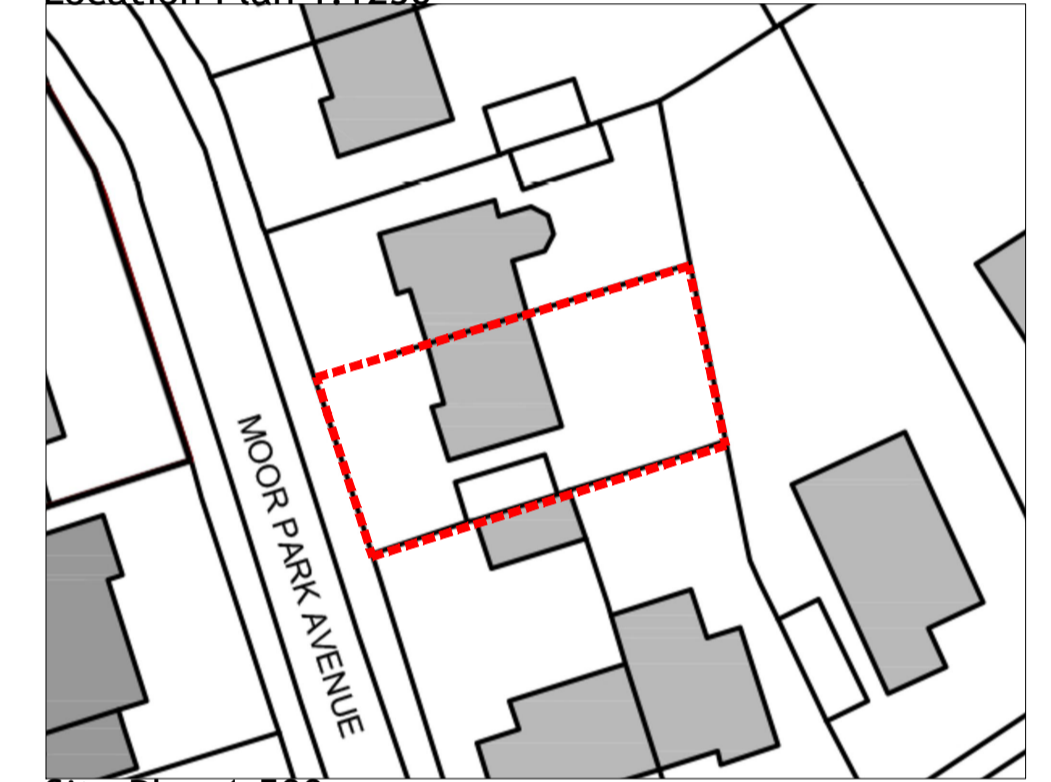


Site Plan 1.500


Proposed Floor Plans

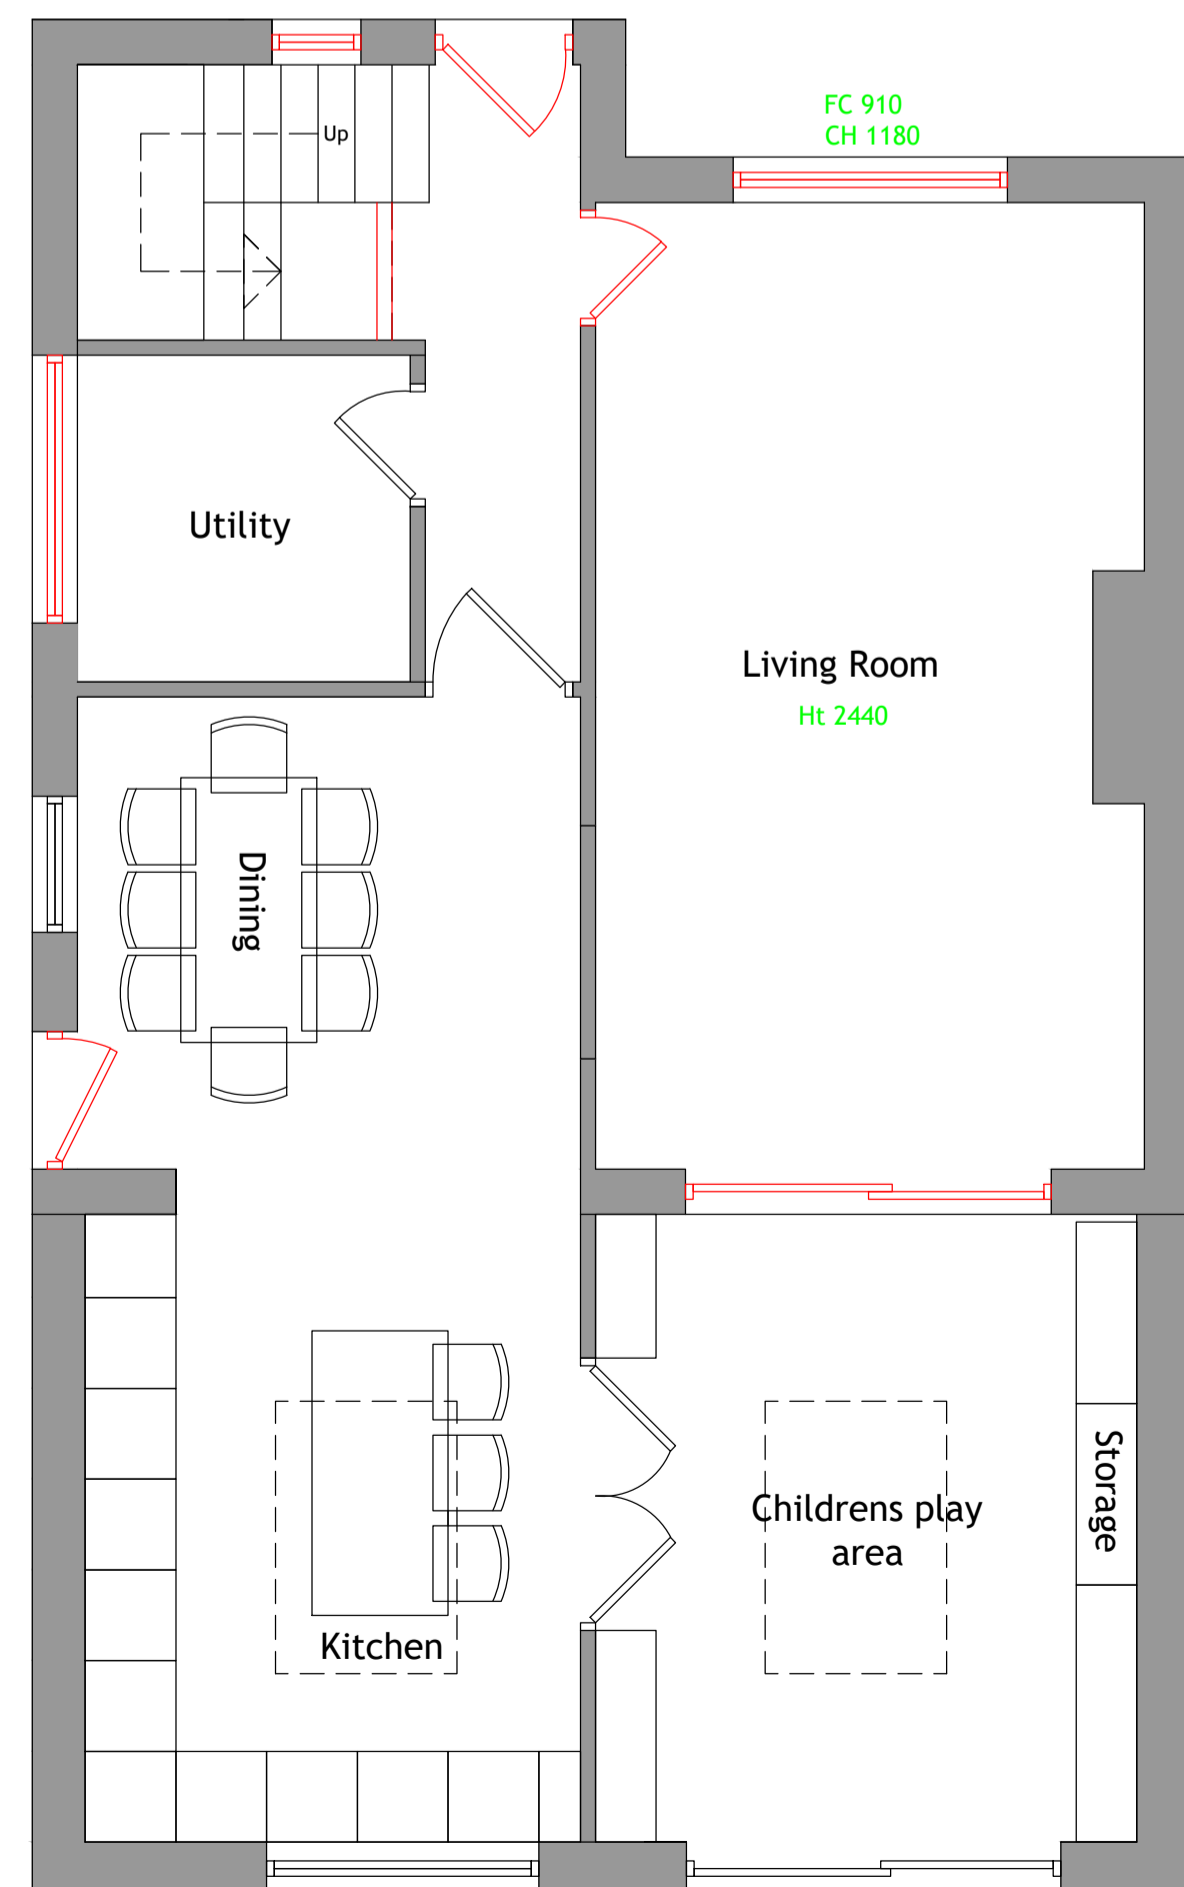

Ground Floor Layout 1.50

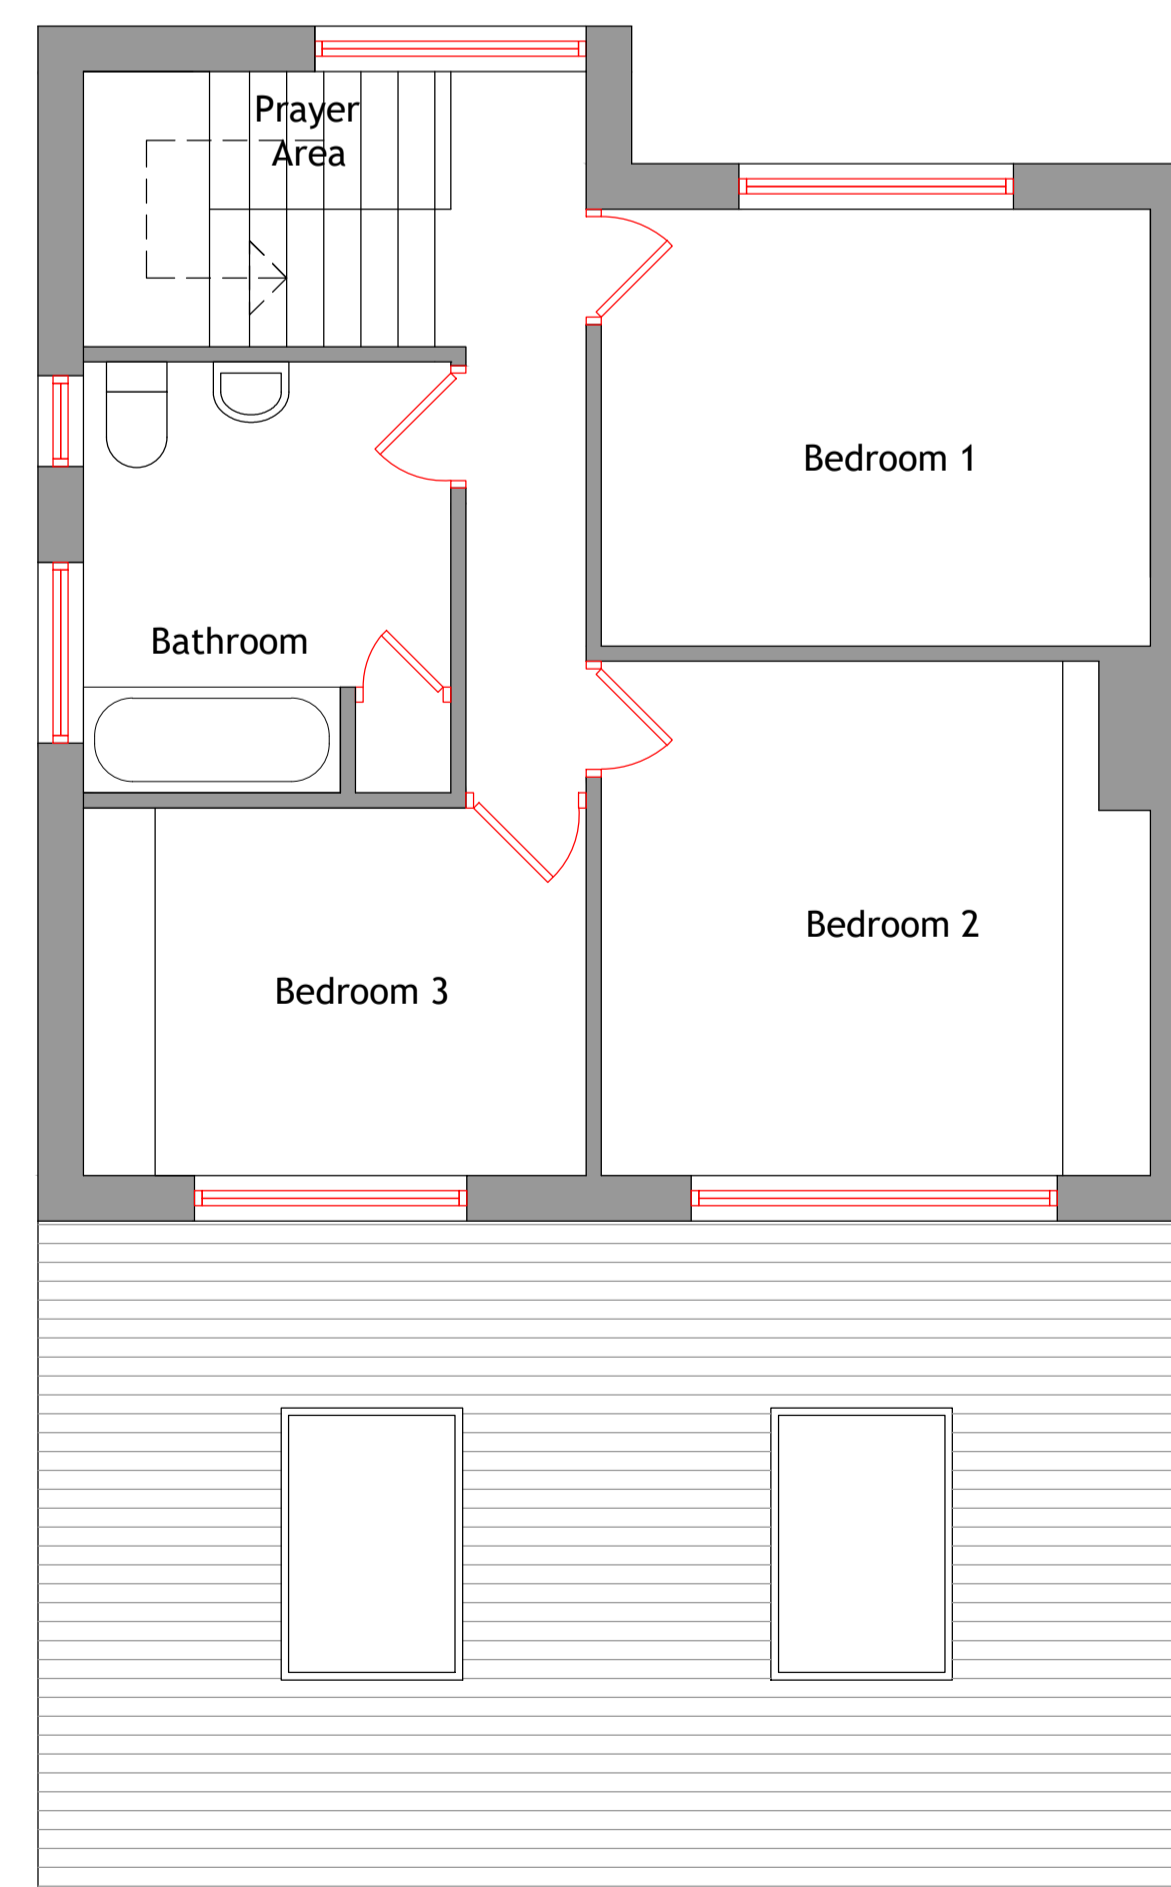


First Floor Layout 1.50

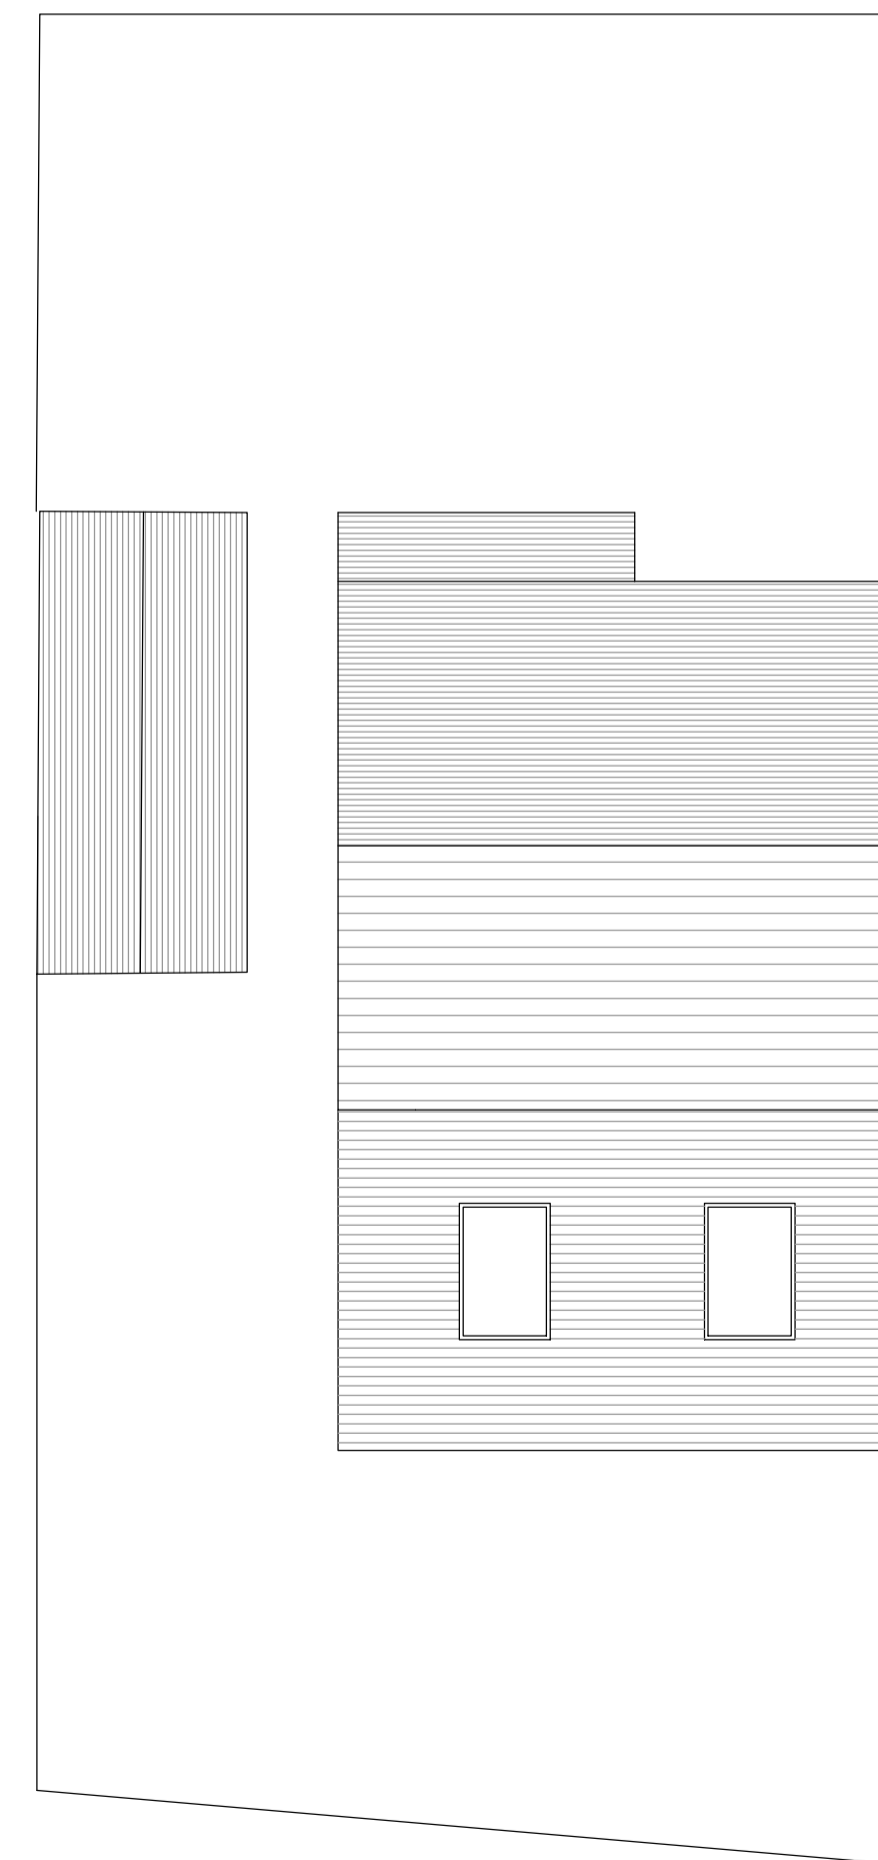

Roof Layout 1.100

REV	DESCRIPTION	DATE	DRAWN
-----	-------------	------	-------

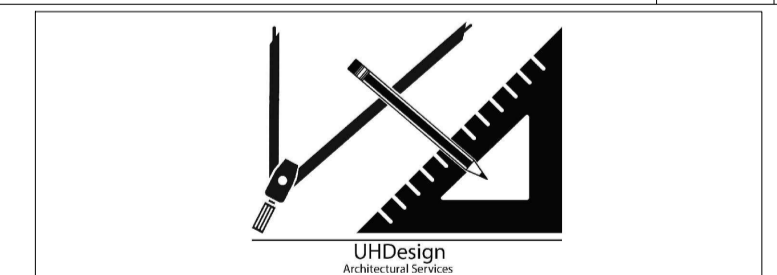

CLIENT	Mr Nasir		
ADDRESS	32 Moor Park Avenue Beaumont Park, Huddersfield, HD4 7AL		
PROJECT	Single Storey Rear Extension		
DRAWING	Ex and Prop Layout and Elevations		
DRAWN	UH	DATE	July 24
		SCALE	1.50@A1
DWG No.	2433A/01		
STATUS	PLANNING		