




- NOTES**
- All dimensions and levels are to be checked on site.
 - Any discrepancies are to be reported to the Shaw & Jagger Architects Ltd before any work commences.
 - This drawing shall not be scaled to ascertain any dimensions. Work to ground dimensions only.
 - This drawing shall not be reproduced without express written permission from Shaw & Jagger Architects Ltd.
 - The overall drawings and ownership boundaries are produced using all reasonable endeavours. Shaw & Jagger Architects Ltd cannot be held responsible for the accuracy or completeness of these plans supplied to them.

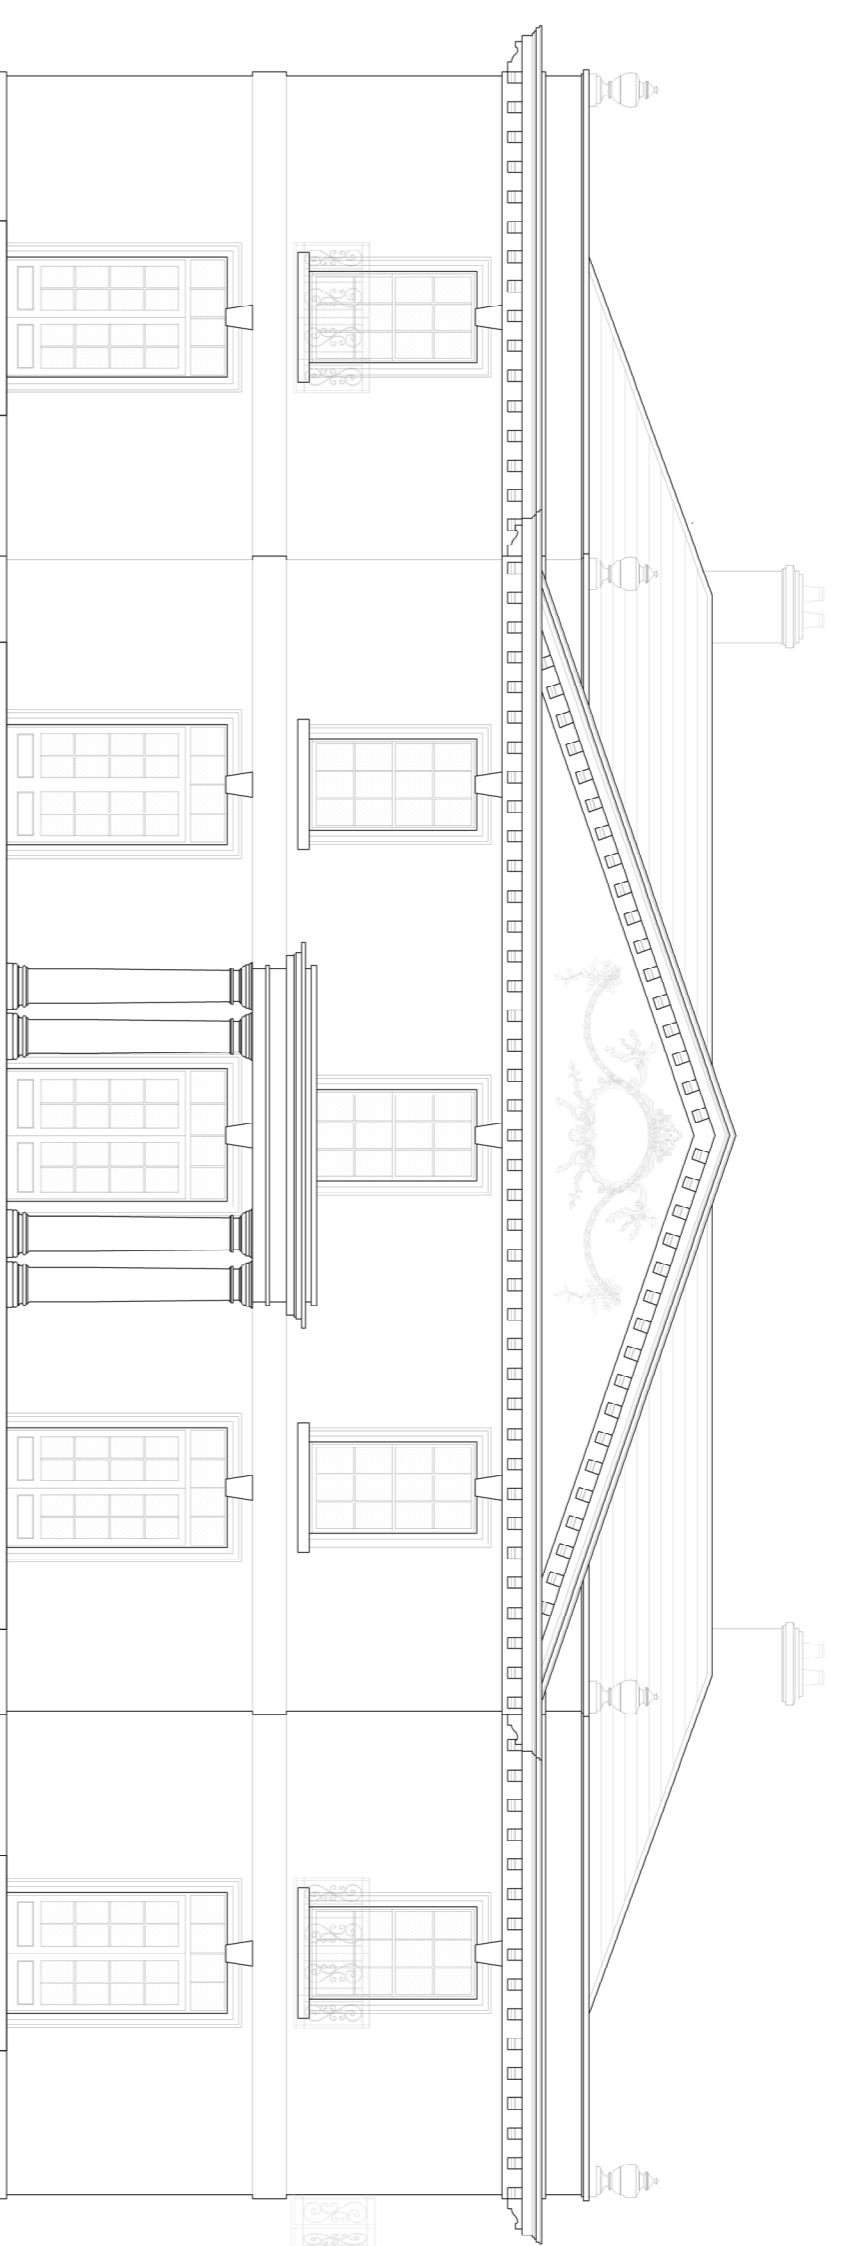


SOUTH ELEVATION

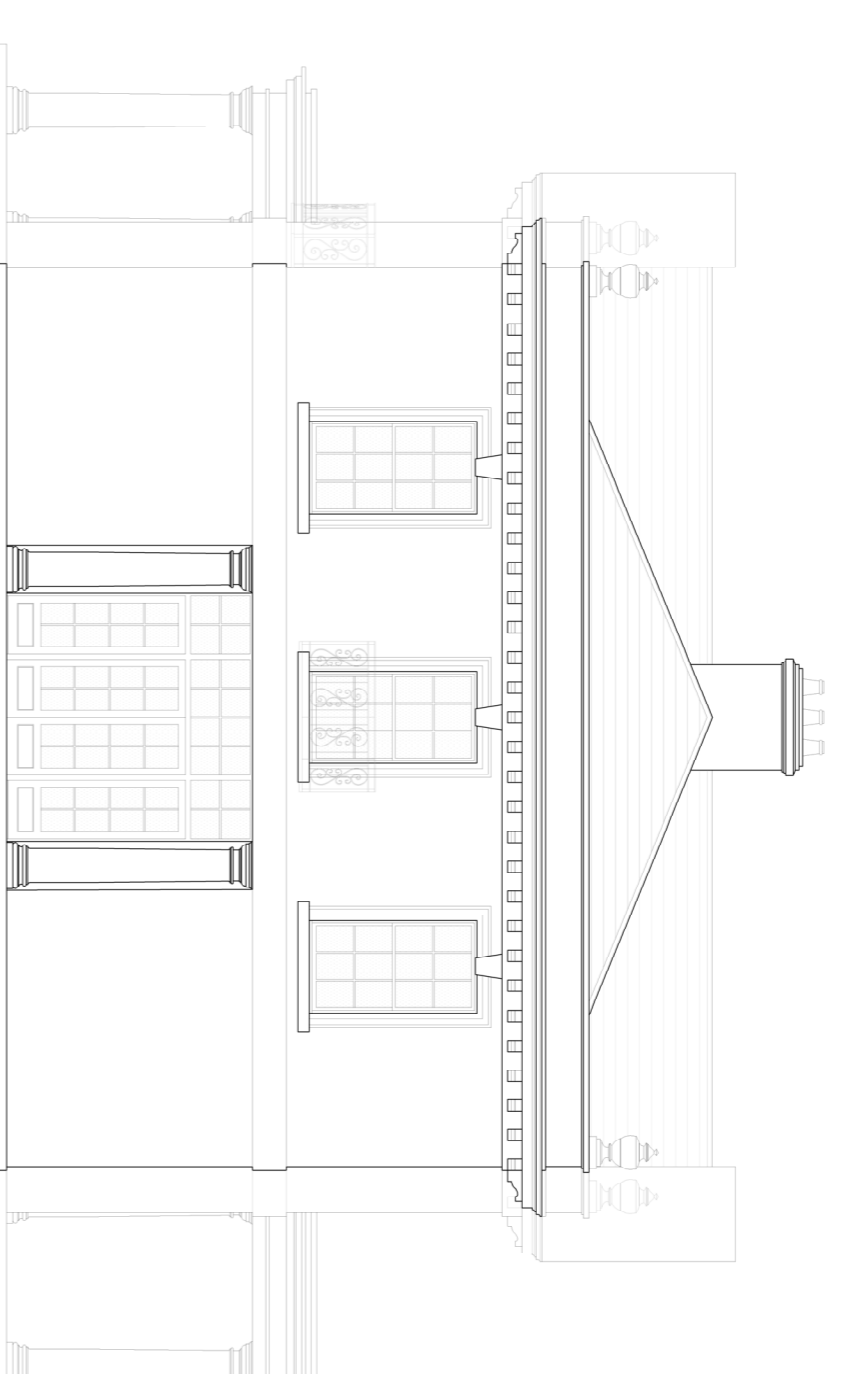

EAST ELEVATION

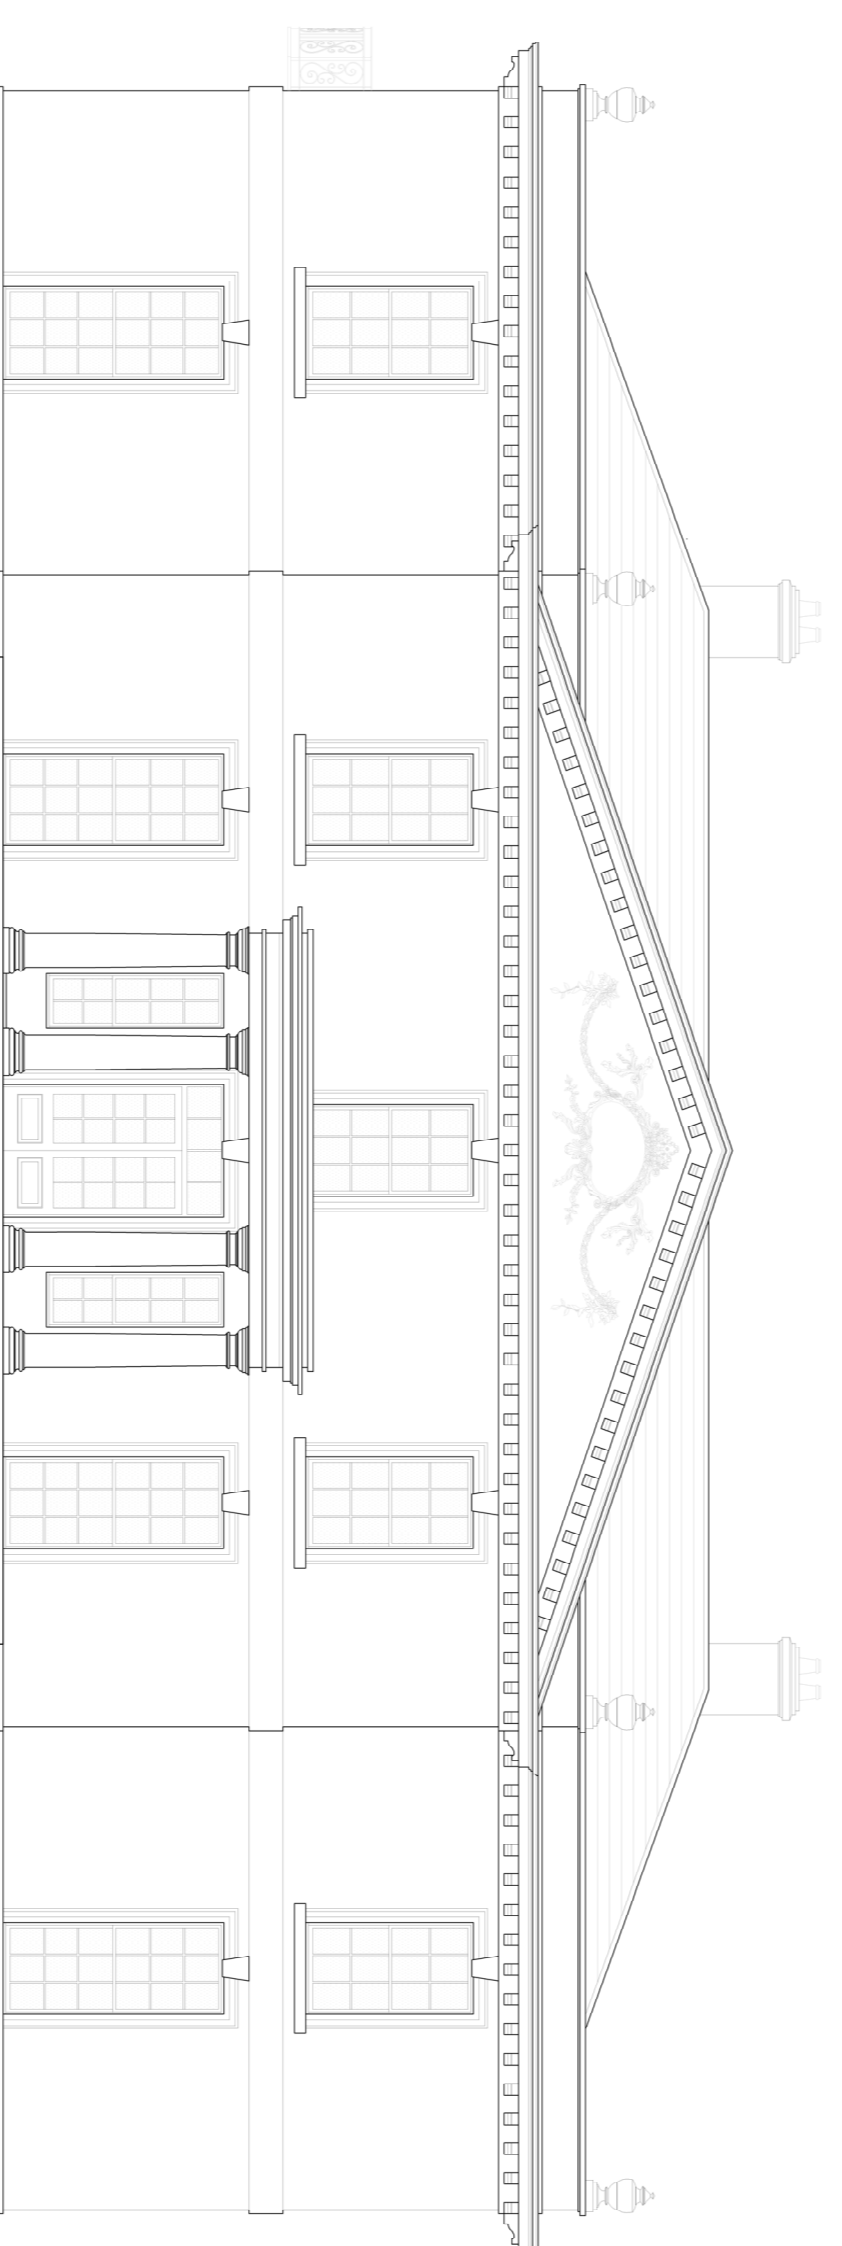

NORTH ELEVATION

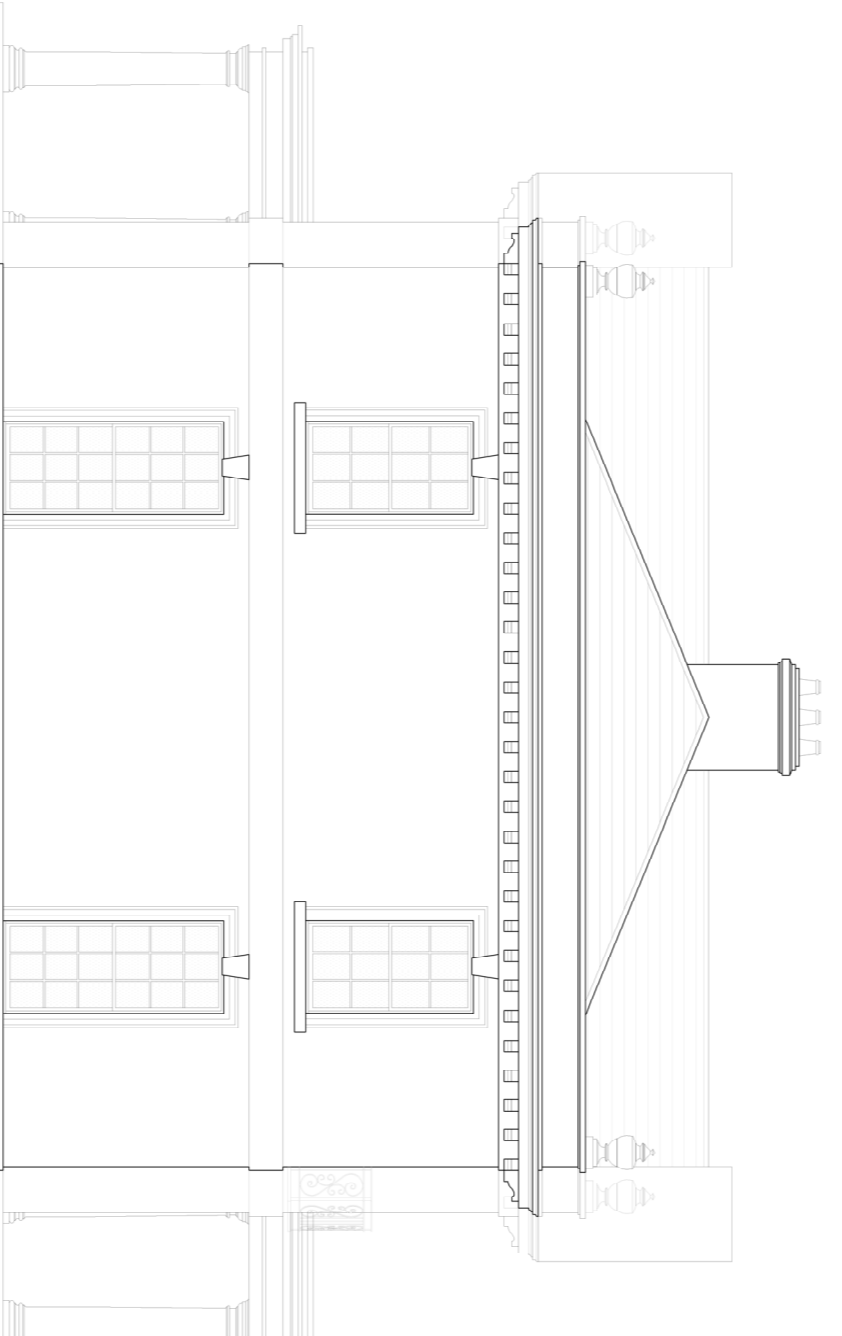

WEST ELEVATION

Scale 1:100
0 1 2 3 4 5 10

drawing stage **PLANNING**

drawing status **FOR APPROVAL**

client **MR THOMAS CROAPTON**

project **REPLACEMENT DWELLING
WHINNEY CLOSE FARM
COCKLEY HILL LANE, HUDDERSFIELD**

drawing title **PROPOSED ELEVATIONS**

date **JULY'24** drawn **MAB**

scale **1:100 @ A1** checked **EJ**

**SHAW &
JAGGER**
ARCHITECTS

1 Cardale Park
Harrogate
North Yorkshire
HG3 1RY
Tel: 01423 532950
info@shawandjagger.com
www.shawandjagger.com

Job No **489/01 (02) 210 #** Rev