



NOTES

- All dimensions and levels are to be checked on site.
- Any discrepancies are to be reported to the Shaw & Jagger Architects Ltd before any work commences.
- This drawing shall not be scaled to ascertain any dimensions. Work to figured dimensions only.
- This drawing shall not be reproduced without express written permission from Shaw & Jagger Architects Ltd.
- Title overlay drawings and ownership boundaries are produced using all reasonable endeavors. Shaw & Jagger Architects Ltd cannot be responsible for the accuracy or scale discrepancy of base plans supplied to them.

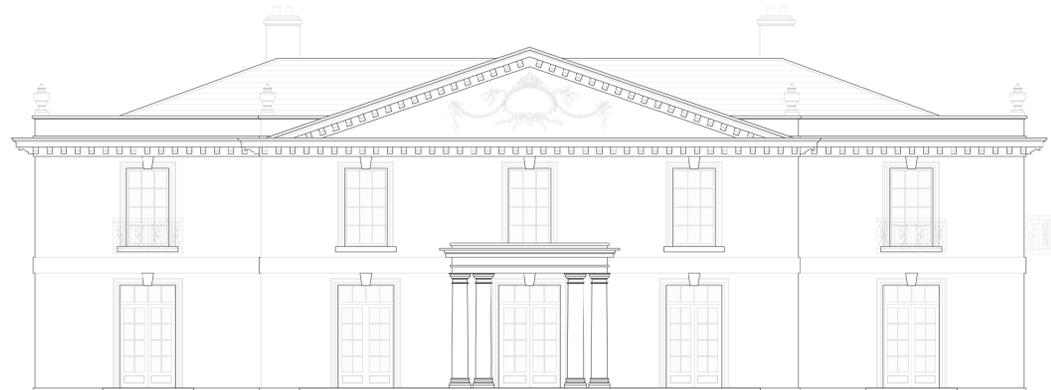


SOUTH ELEVATION

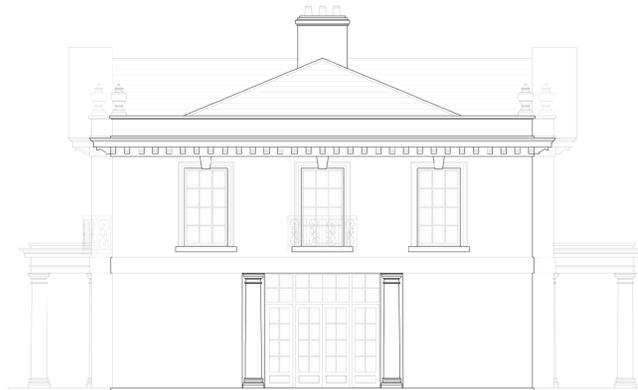

EAST ELEVATION



NORTH ELEVATION

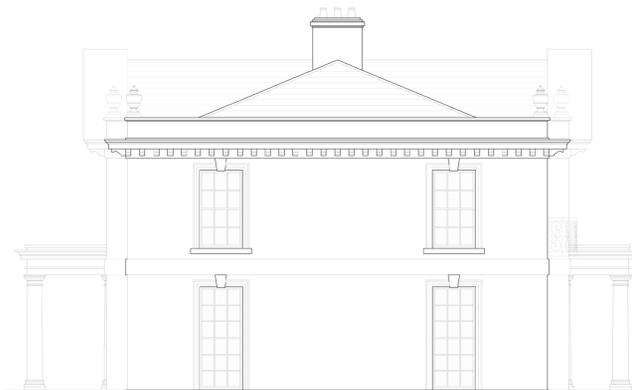

WEST ELEVATION

drawing stage PLANNING

drawing status FOR APPROVAL

client MR THOMAS CROMPTON

project REPLACEMENT DWELLING
WHINNEY CLOSE FARM
COCKLEY HILL LANE, HUDDERSFIELD

drawing title PROPOSED ELEVATIONS

date JULY '24 drawn MAB

scale 1:100 @ A1 checked EJ

**SHAW &
JAGGER**
ARCHITECTS

1 Cardale Park
Harrogate
North Yorkshire
HG3 1RY
Tel: 01423 532950
info@shawandjagger.com
www.shawandjagger.com

Job No DWG No Rev

489/01 (02) 210 #

