




SITE PLAN, 1:1,250

N = 417742  
E = 418715

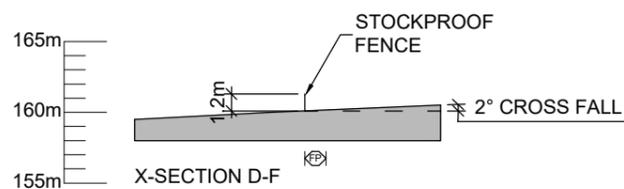


X-SECTION D-F


Scale 1:500

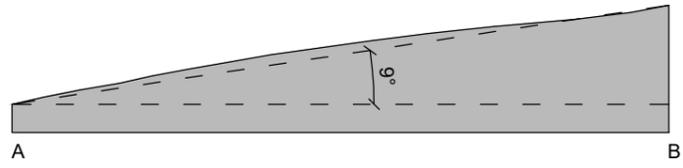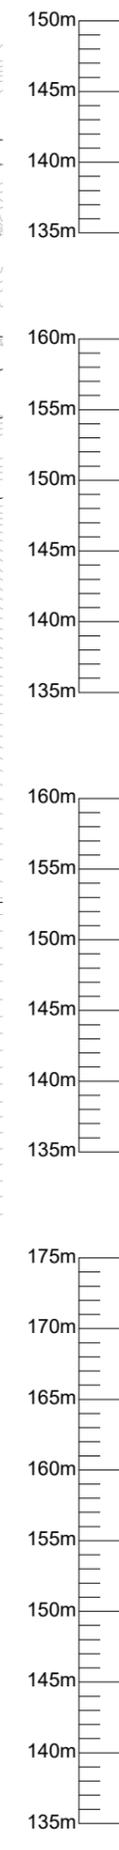


LONG SECTION A-B (NOT WITHIN SITE)

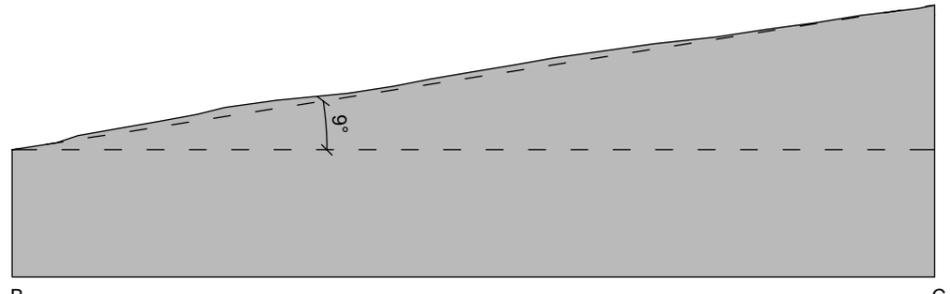


LONG SECTION B-C

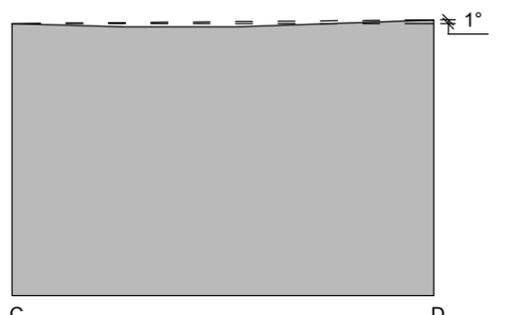

LONG SECTION C-D

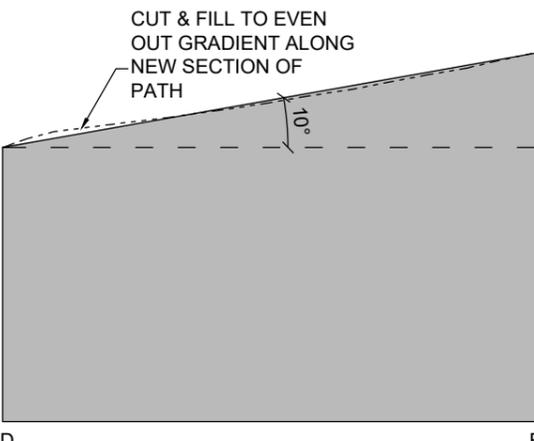

LONG SECTION D-F

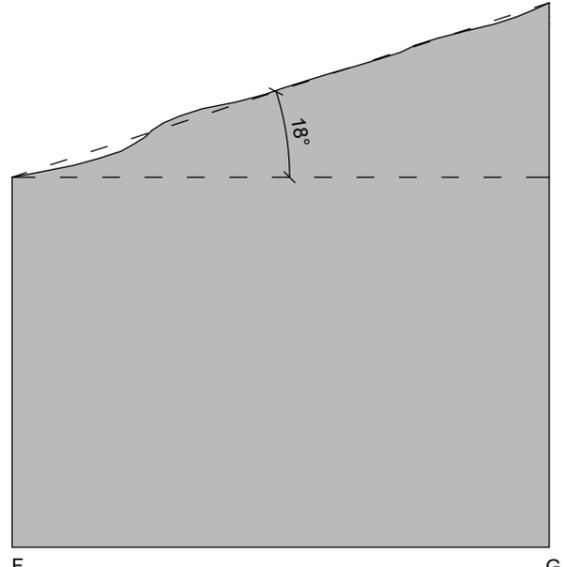

LONG SECTION F-G (NOT WITHIN SITE)

- NOTES
- All dimensions and levels are to be checked on site.
  - Any discrepancies are to be reported to the Shaw & Jagger Architects Ltd before any work commences.
  - This drawing shall not be scaled to ascertain any dimensions. Work to figured dimensions only.
  - This drawing shall not be reproduced without express written permission from Shaw & Jagger Architects Ltd.
  - Title overlay drawings and ownership boundaries are produced using all reasonable endeavors. Shaw & Jagger Architects Ltd cannot be responsible for the accuracy or scale discrepancy of base plans supplied to them.



- APPLICATION BOUNDARY
- OWNERSHIP BOUNDARY
- PROW

rev	date	drawn	checked
A	25/11/2024	EJ	EJ

HOUSE POSITION UPDATED.

drawing stage PLANNING

drawing status FOR APPROVAL

client  
MR THOMAS CROMPTON

project  
REPLACEMENT DWELLING  
WHINNEY CLOSE FARM  
COCKLEY HILL LANE, HUDDERSFIELD

drawing title  
PROPOSED PROW ROUTE & SECTIONS

date	JULY '24	drawn	EJ
scale	1:500 @ A3	checked	EJ

**SHAW & JAGGER**  
ARCHITECTS

1 Cardale Park  
Harrogate  
North Yorkshire  
HG3 1RY  
Tel: 01423 532950  
info@shawandjagger.com  
www.shawandjagger.com

Job No 489/01 (02) 005 A