


- POSSIBLE ROUTE OF ELECTRICITY FEED TO PROPERTY
- POSSIBLE ROUTE OF GAS MAIN
- POSSIBLE ROUTE OF EXISTING SEWERS
- Ⓜ Ⓢ GULLEYS

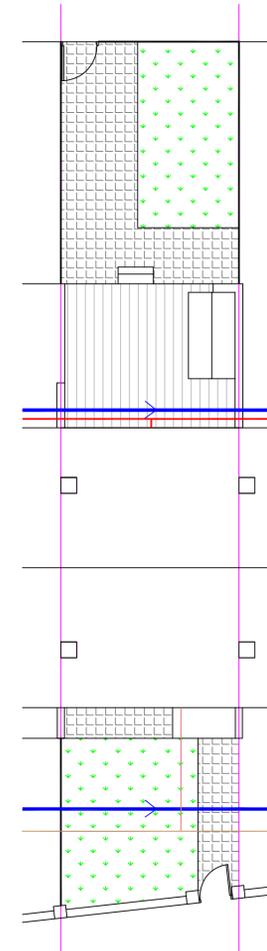


EXISTING SITE PLAN  
SCALE 1:100



EXISTING FRONT ELEVATION  
SCALE 1:100



EXISTING REAR ELEVATION  
SCALE 1:100

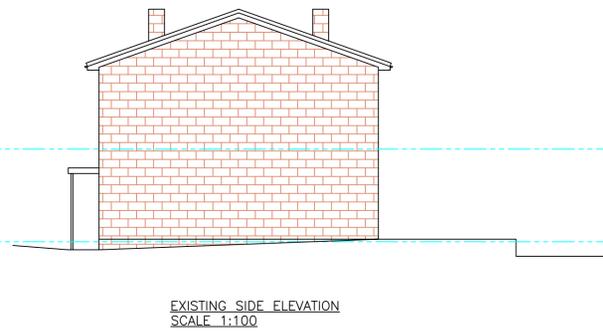


EXISTING SIDE ELEVATION  
SCALE 1:100

NOTE – THIS DRAWING IS FOR PLANNING PURPOSES ONLY – FURTHER DETAILED DRAWINGS WILL BE REQUIRED AS PART OF A BUILDING REGULATIONS APPLICATION.

NOTE – DO NOT SCALE OFF DRAWING. DIMENSIONS TO BE CONFIRMED ON SITE  
ALL DIMENSIONS IN MM

NOTE – THIS DRAWING IS TO BE READ IN CONJUNCTION WITH DRAWING NO. S03 – WORK SPECIFICATION

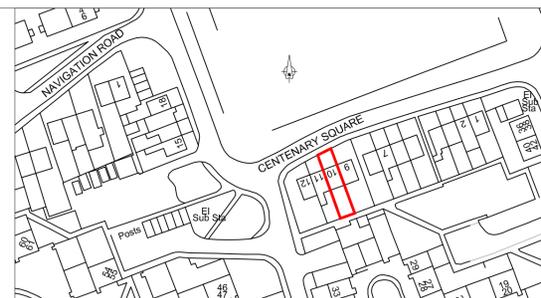

SITE LOCATION PLAN  
SCALE 1:1250

Revisions		Planning Application for:
Date	July 2024	
		Extensions 10 Centenary Square, Thornhill Lees, Dews.
		Drawing Title: Existing Plans and Elevations
		Drawing No: S01
		Rev A
		Scale: As shown   Paper Size: A1