



NOTES


- Do not scale from this drawing.
- Due to the nature of the project (existing property) dimensions may vary on site to those shown.
- The contractor and any specialist designers are responsible for checking all dimensions, tolerances etc before works commence or any materials are ordered / manufactured
- Any discrepancies to be referred to the designer.
- Refer to structural engineers drawings for all structural elements. Structural elements denoted on this drawing are for information only.
- All dimensions are structural i.e. before plaster or other finishes unless stated otherwise
- This drawing is copyright of Stonehouse Architectural Ltd and must not be reproduced without authorisation.

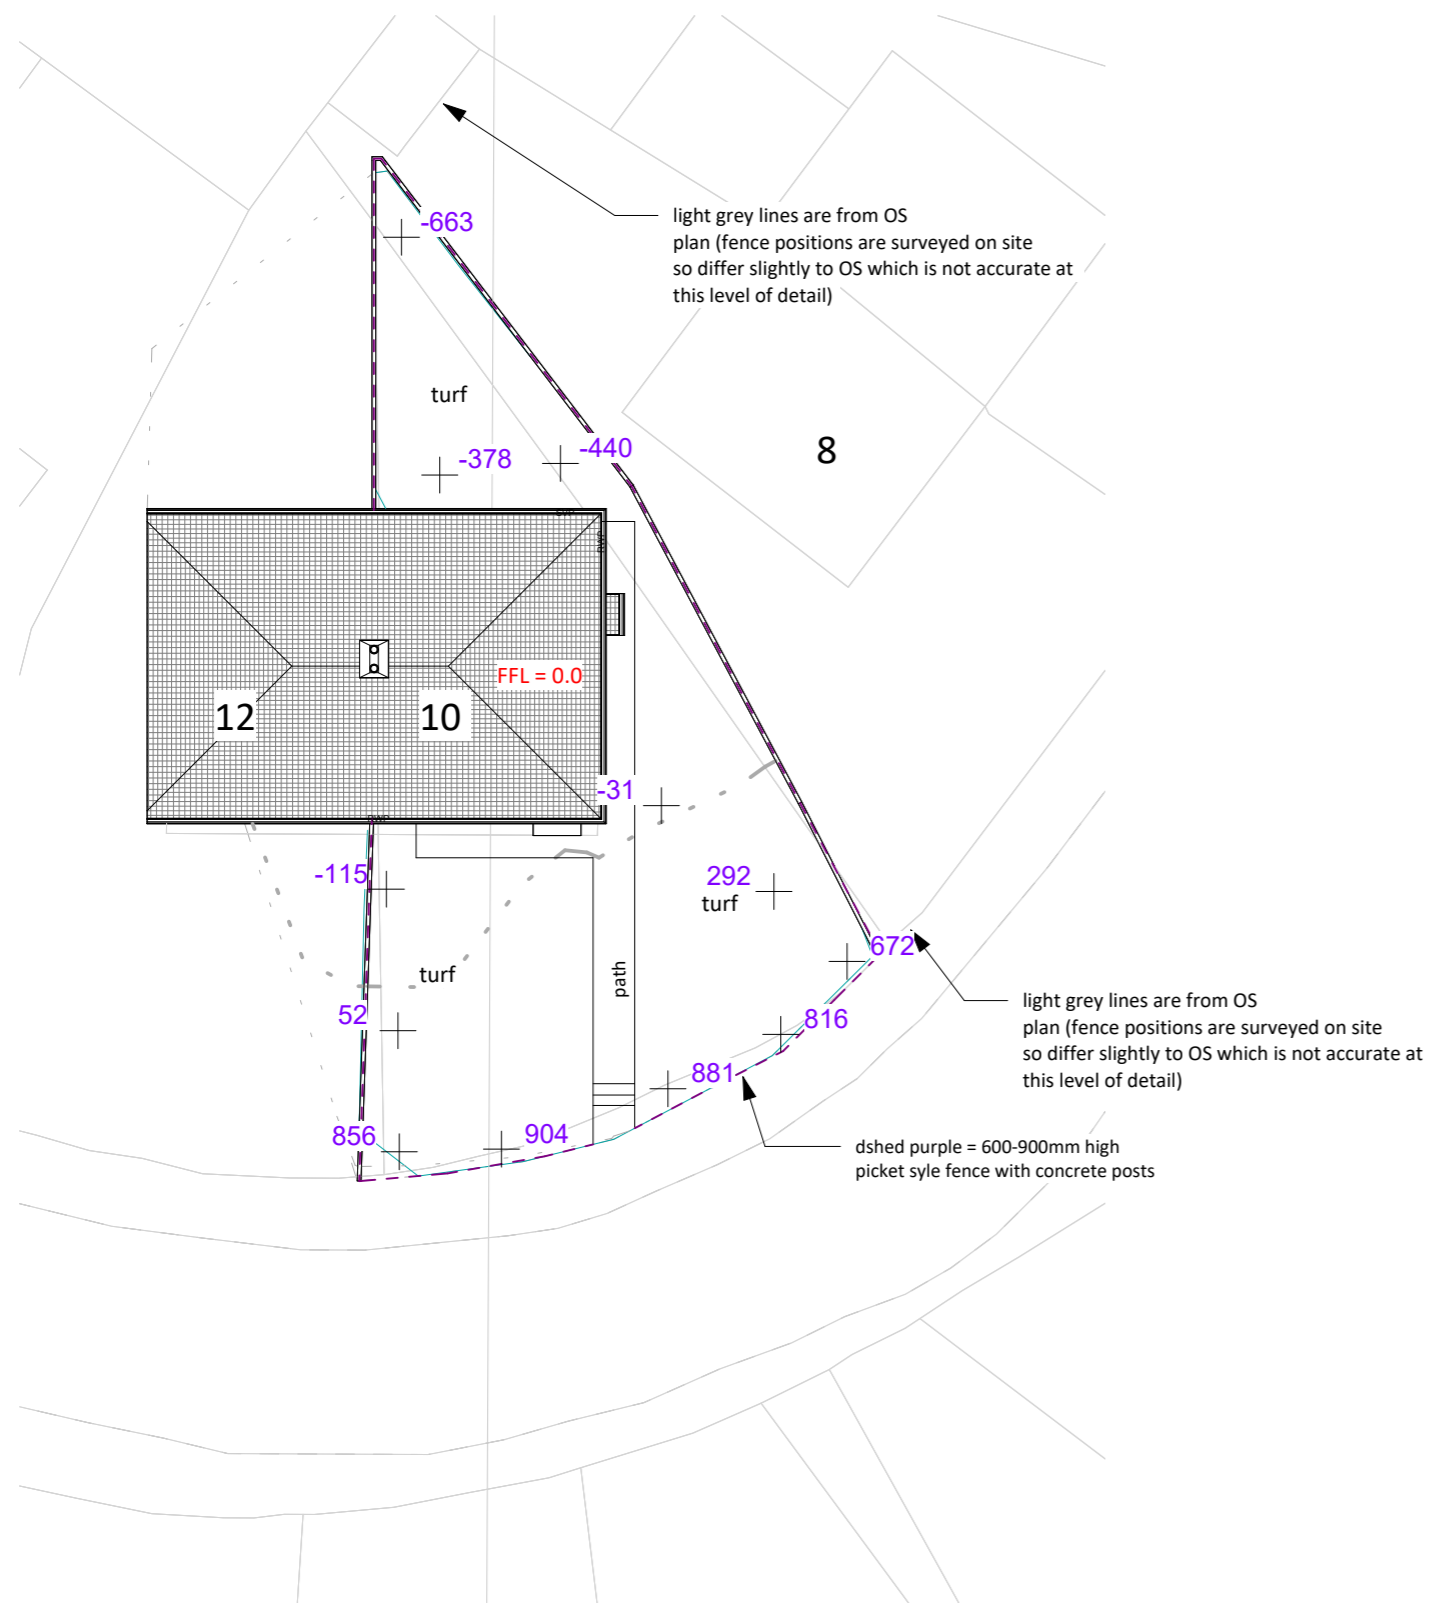

1 00 Site Plan - Existing
1 : 200

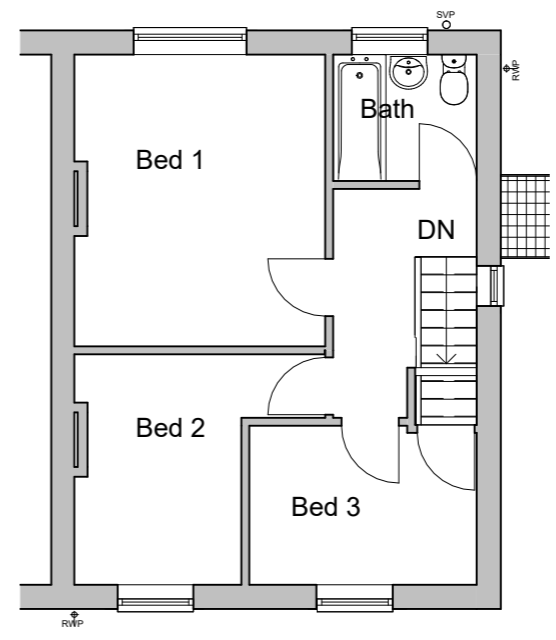

3 03a FF Existing
1 : 100

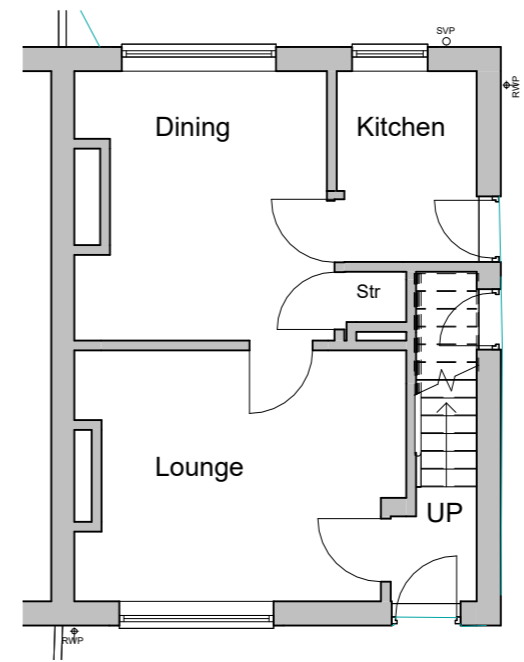

2 02a GF Existing
1 : 100

STONEHOUSE & CO ARCHITECTURAL DESIGN		
T: 07745 806369 E: ben@stonehouseandco.co.uk W: www.stonehouseandco.co.uk		
No.	Description	Date
PURPOSE OF ISSUE Planning		
PROJECT 10 Netherly Drive		
SHEET Existing Sht 1		
CLIENT Mr & Mrs Kelleher		
Date 08.08.24	Project number J24-068	Scale (@ A3) As indicated
Drawn by bl	DRAWING NUMBER P00	REV