





Rear Elevation W  
1 : 100

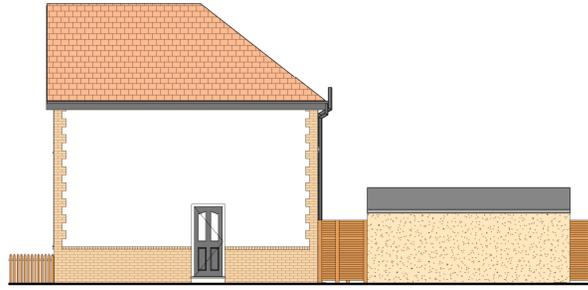

Side Elevation N  
1 : 100



Rear Elevation W  
1 : 100

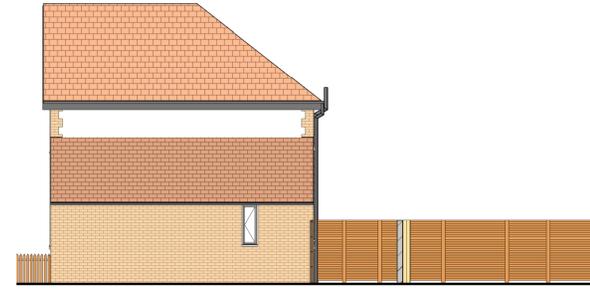


Side Elevation N  
1 : 100




Front Elevation E  
1 : 100




Front Elevation E  
1 : 100

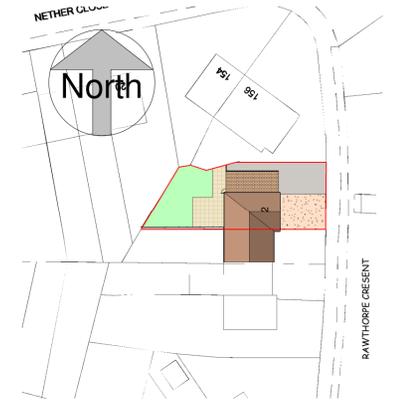


Block Plan  
1 : 500

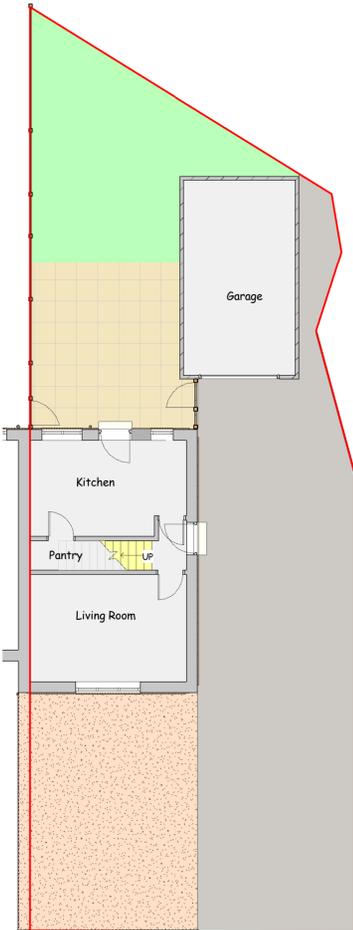

Ground Floor Plan  
1 : 100

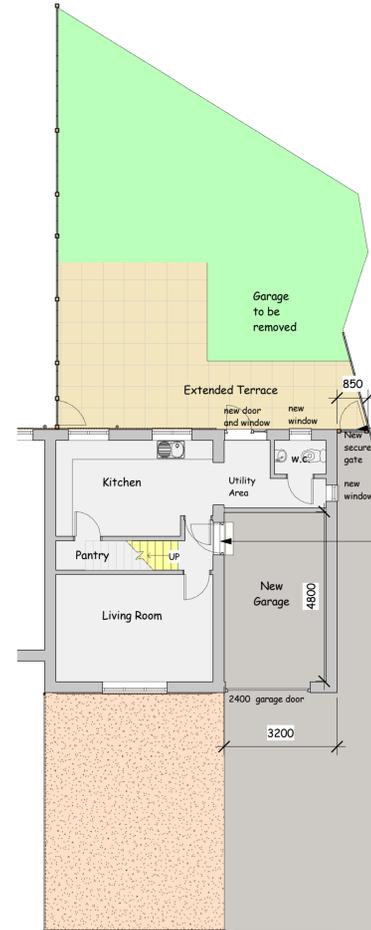

Ground Floor Plan  
1 : 100

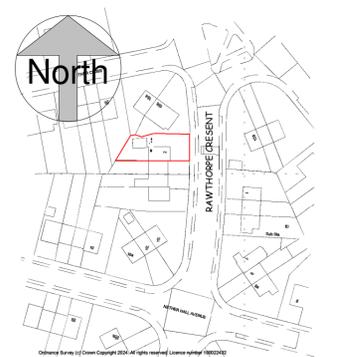

A4 Location Plan  
1 : 1250



scale 1 : 100 @ sheet size A1

This drawing is copyright and must not be reproduced without written permission

Do not scale - Use figured dimensions only

PROJECT Proposed Side Extension to Property at 2 Rainthorpe Crescent, Rawthorpe, Huddersfield HD5 9NZ

CLIENT Mr Parker

DWG TITLE Plans, Elevations and Views as Existing and Proposed

DWG NO. 2424 - 01

SCALE 1 : 100  
1 : 500  
1 : 1250

DATE 4/08/2024

DB ARCHITECTS

31 Moor View, Meltham, Holmfirth, HD9 5RT

t:01484 850579 e:david.dbarchitects@virginmedia.com

