


Only figured dimensions should be used.
 Scaled dimensions should be checked with the Architect.
 This drawing together with the design, is the property and copyright of the Architect and must not be reproduced without written permission

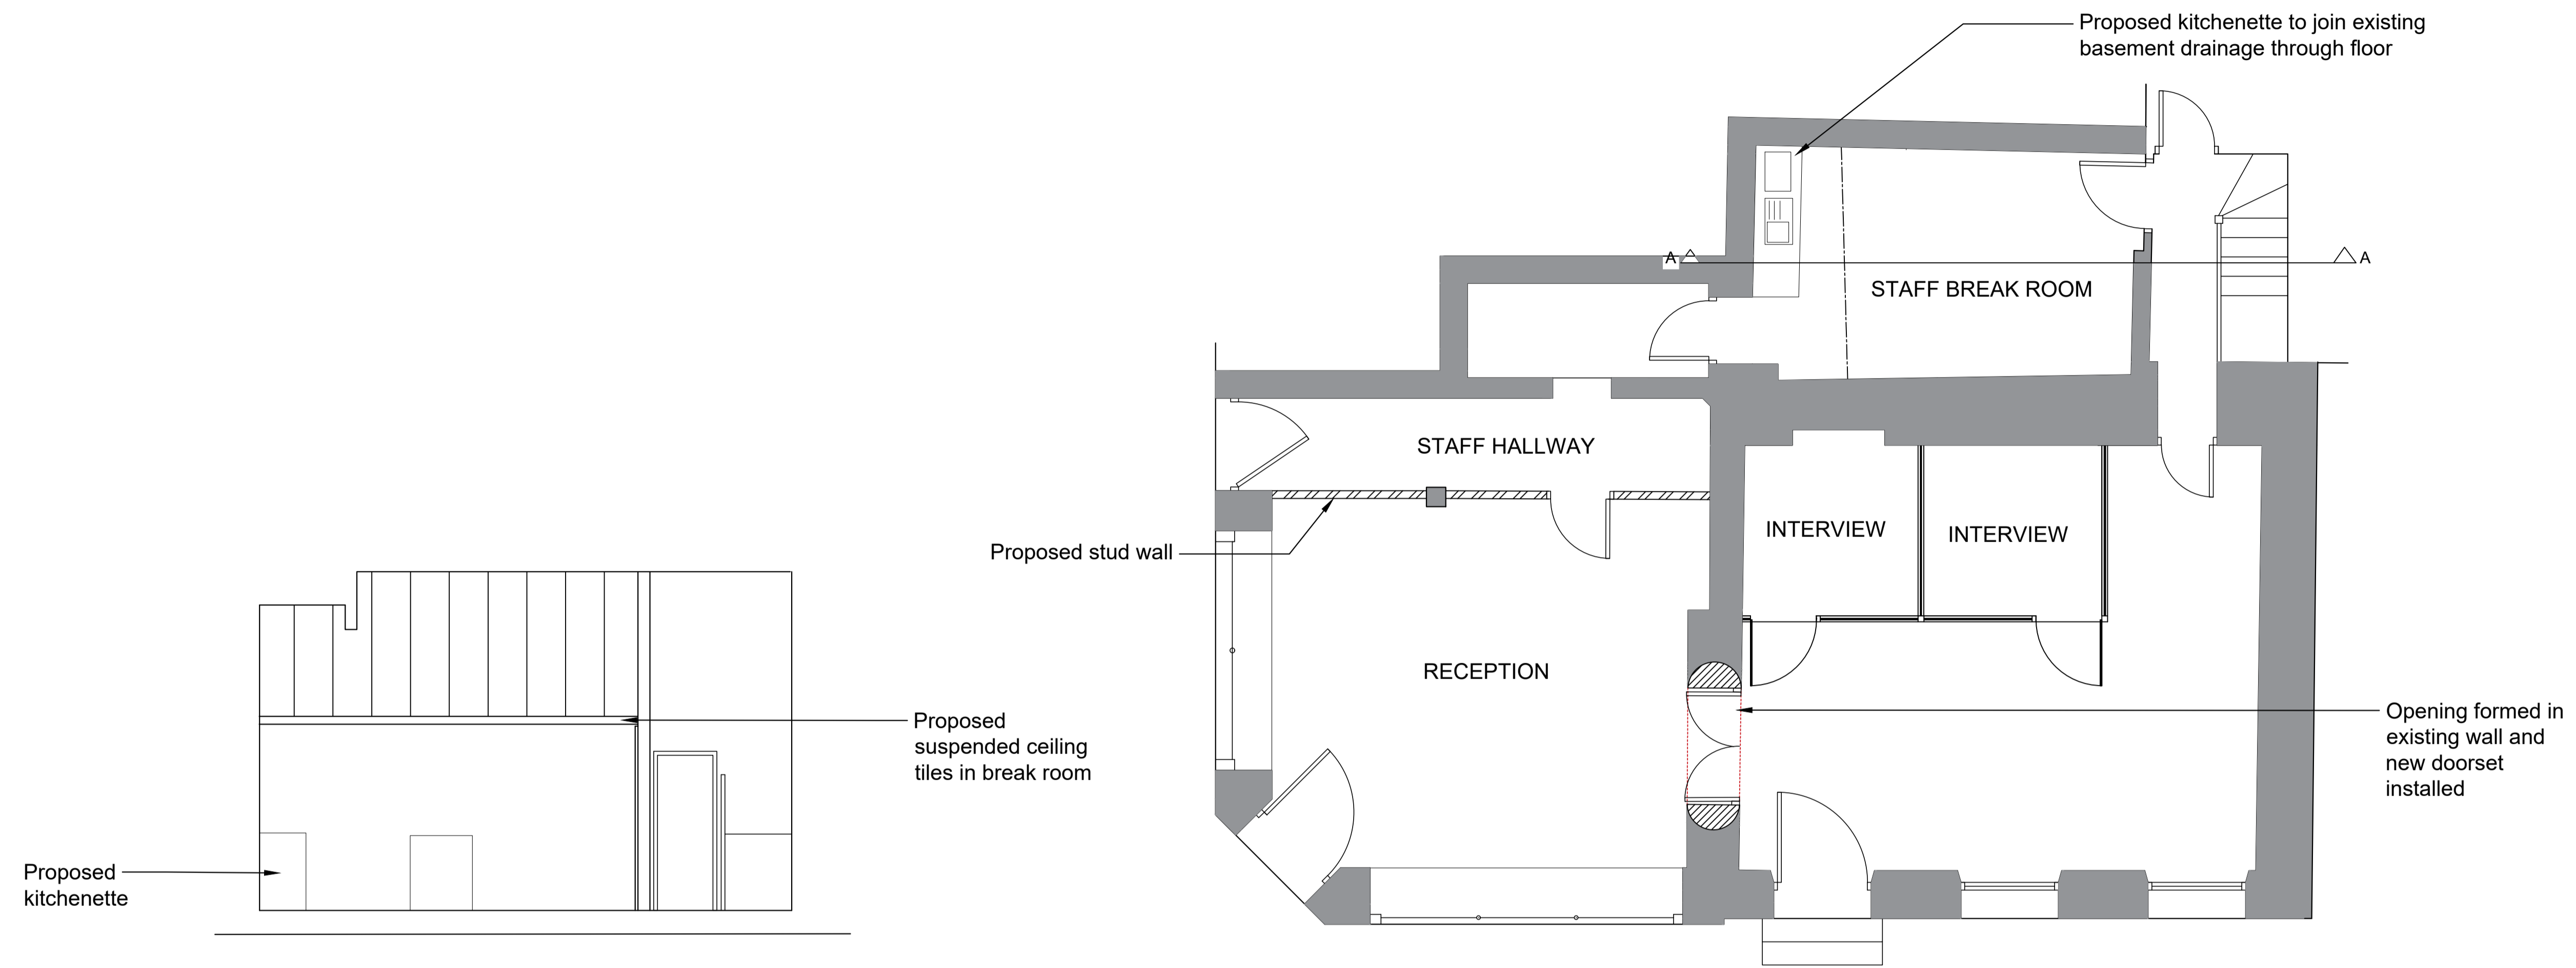

SECTION A A

GROUND FLOOR PLAN



JOHN WILLIAM STREET ELEVATION



NORTHUMBERLAND STREET ELEVATION

B	Amended window vinyl and removed front door projecting signage box.	GH	07.04.2025
A	Additional information related to die cut signage added.	JF	13.09.2024
DO NOT SCALE OFF THIS DRAWING			
rev	description	drawn	auth

ACUMEN
 DESIGNERS & ARCHITECTS

acumenarchitects.co.uk 01484 546 000
 Headrow House, Old Leeds Road, Huddersfield, HD1 1SG

Client	MS C IONITA		
Project	NO.64 JOHN WILLIAM STREET		
Project No	2915	Drawing No	(100)02
Rev			B

PROPOSED FLOOR PLAN, SECTION AND ELEVATIONS

Scale	1:50@ A1	Date Drawn	JUL 24	Drawn By	JF	Authorised By	
Purpose of Issue: <input type="radio"/> Planning <input type="radio"/> Building Regs <input type="radio"/> Tender <input type="radio"/> Construction <input type="radio"/> Comment <input type="radio"/> Info							