



Proposed Ground Floor Layout
Scale 1:50

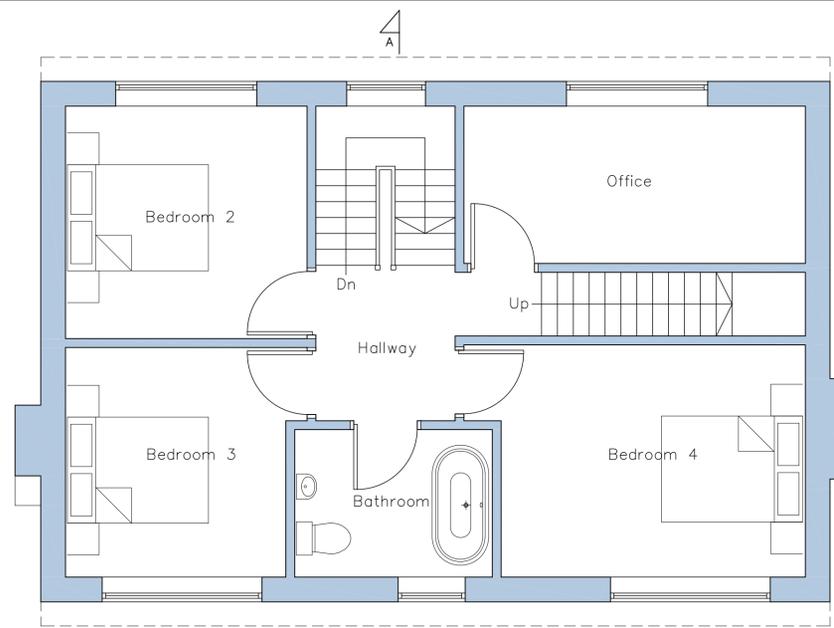

Proposed First Floor Layout
Scale 1:50

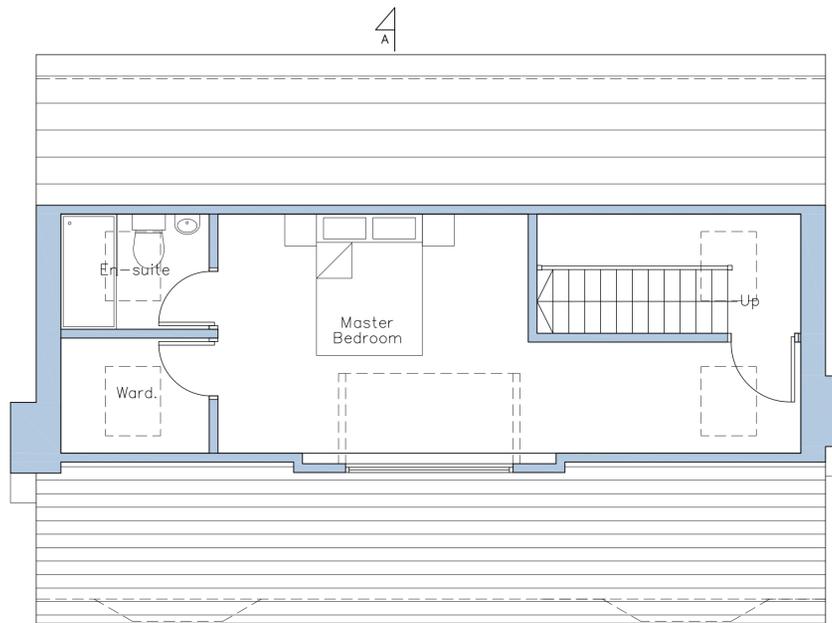

Proposed Second Floor Layout
Scale 1:50


- PROPOSED MATERIALS (ALL TO MATCH EXISTING)
- WALLS – COURSED BRICK & RENDER
 - ROOF – BLUE SLATE
 - DOORS – WHITE PVCu
 - WINDOWS – WHITE PVCu
 - RAINWATER GOODS – BLACK PVCu
 - FASCIA & SOFFITS – BLACK TIMBER

NOTES

1. No dimensions to be scaled. IF IN DOUBT ASK.
2. All dimensions must be checked and verified on site by the Contractor prior to the commencement of works and Hinchliffe Architecture & Design Ltd. to be notified of any discrepancies.
3. The copyright of these drawings remains the property of Hinchliffe Architecture & Design Ltd. They must not be reproduced in any way without prior written consent from the originator (Hinchliffe Architecture & Design Ltd.)



Proposed Site Layout
Scale 1:250

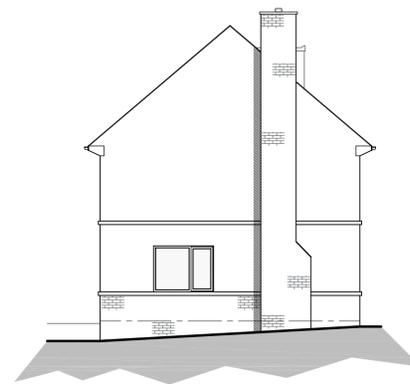


Proposed North West Facing Side Elevation
Scale 1:50




Proposed South West Facing Front Elevation
Scale 1:10



Proposed North East Facing Rear Elevation
Scale 1:100

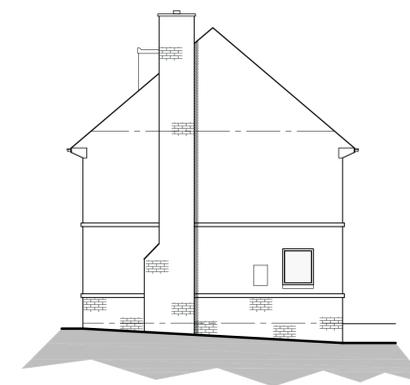

Proposed South East Facing Side Elevation
Scale 1:100

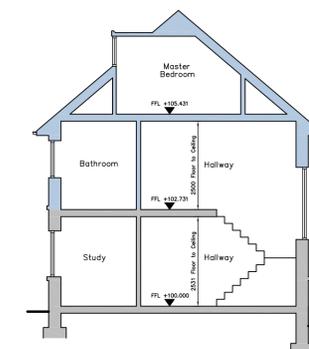

Proposed Section A - A
Scale 1:100

Rev.	Date	Description
B	01/08/24	TITLES AMENDED
A	30/08/24	FIRST ISSUE
Status		
PRIOR-APPROVAL		
Client		
MR C. ANDERSON		
Project		
9 LONG MOOR LANE SHELLEY HUDDERSFIELD WEST YORKSHIRE HD8 8LY		
Drawing Title		
PROPOSED FLOOR PLANS, ELEVATIONS & SITE LAYOUT		
Scale (at A1)		Date
AS SHOWN		AUG' 2024
Drg. no.		Rev.
264-24-PL02		B