

Proposed site plan 1:200



THIS DRAWING IS COPYRIGHT, AND REMAINS THE PROPERTY OF HIC ARCHITECTS. IT MUST NOT BE REPRODUCED, USED, DISCLOSED OR TRANSMITTED TO THIRD PARTIES IN ANY FORM, IN WHOLE OR IN PART, WITHOUT PRIOR WRITTEN PERMISSION.

DO NOT SCALE!  
ALL DIMENSIONS SHOULD BE CHECKED ON SITE BEFORE WORK COMMENCES


TITLE PLAN: YY110619

ARBORICULTURAL SURVEY: 12484 SR Arboricultural Report of the former Spotted Cow, New Hey Road, Huddersfield

IN LINE WITH MODIFIED 2018.1 SPECIFICATION

**SURVEY INFORMATION:**  
2019 Landform Surveys

LIGHTING IN LINE WITH SIGNIFY DRAWING  
D-372174\_DRWG\_LDL New Hey Road\_R4

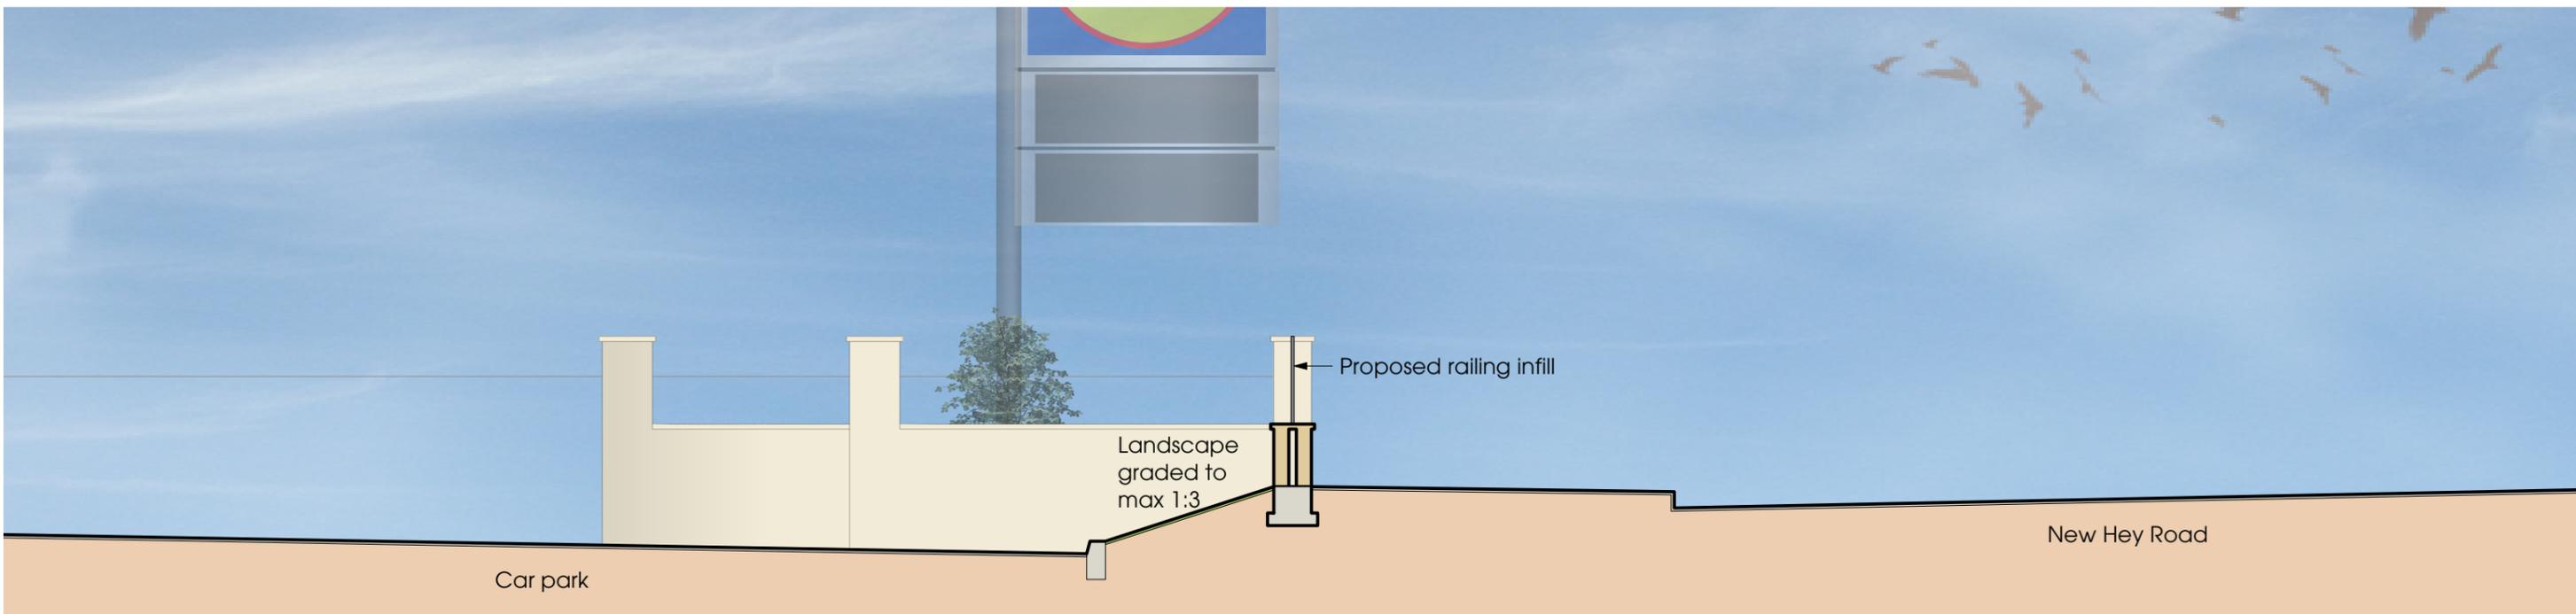

Proposed section B-B 1:50

Rev.	Date	Description	LS	Drawn
A.	19.06.25	Updates		

client  
Lidl GB Ltd



project  
New Hey Road,  
Huddersfield

drawing title  
Boundary wall - section B-B  
Conditions

date June 2025  
status Planning Issue  
scale 1:200 / 1:50 @ A3  
drawn KE checked LS  
job no. 1814 dwg no. P1301 rev. A

**htcarchite**

York Place Studio  
8 Britannia Street  
Leeds  
LS1 2DZ  
T: (0113) 244 3457  
W: www.htcarchitects.co.uk  
E: info@htcarchitects.co.uk