


1 | 1:200
Site Plan

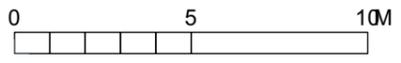

HEM
ARCHITECTS


📍 Parkhead House, Carver Street,
Sheffield, S1 4FS
☎ 0114 442 0123
🌐 hemarchitects.co.uk
✉ hello@hemarchitects.co.uk

Scale @ A3: 1:200
Purpose: For Information
Status: S2 **Revision:** P10
Drawn: NS **Checked:** AR


P10 24/10/24 AR Planning: Existing garages shown on adjacent land
P9 20/08/24 AR For Planning Submission

Peel Street
Proposed Site/Block Plan

Client: Jennie Steele & Hal Lockwood
Drawing No: H2336-HEM-00-ZZ-DR-A-00100

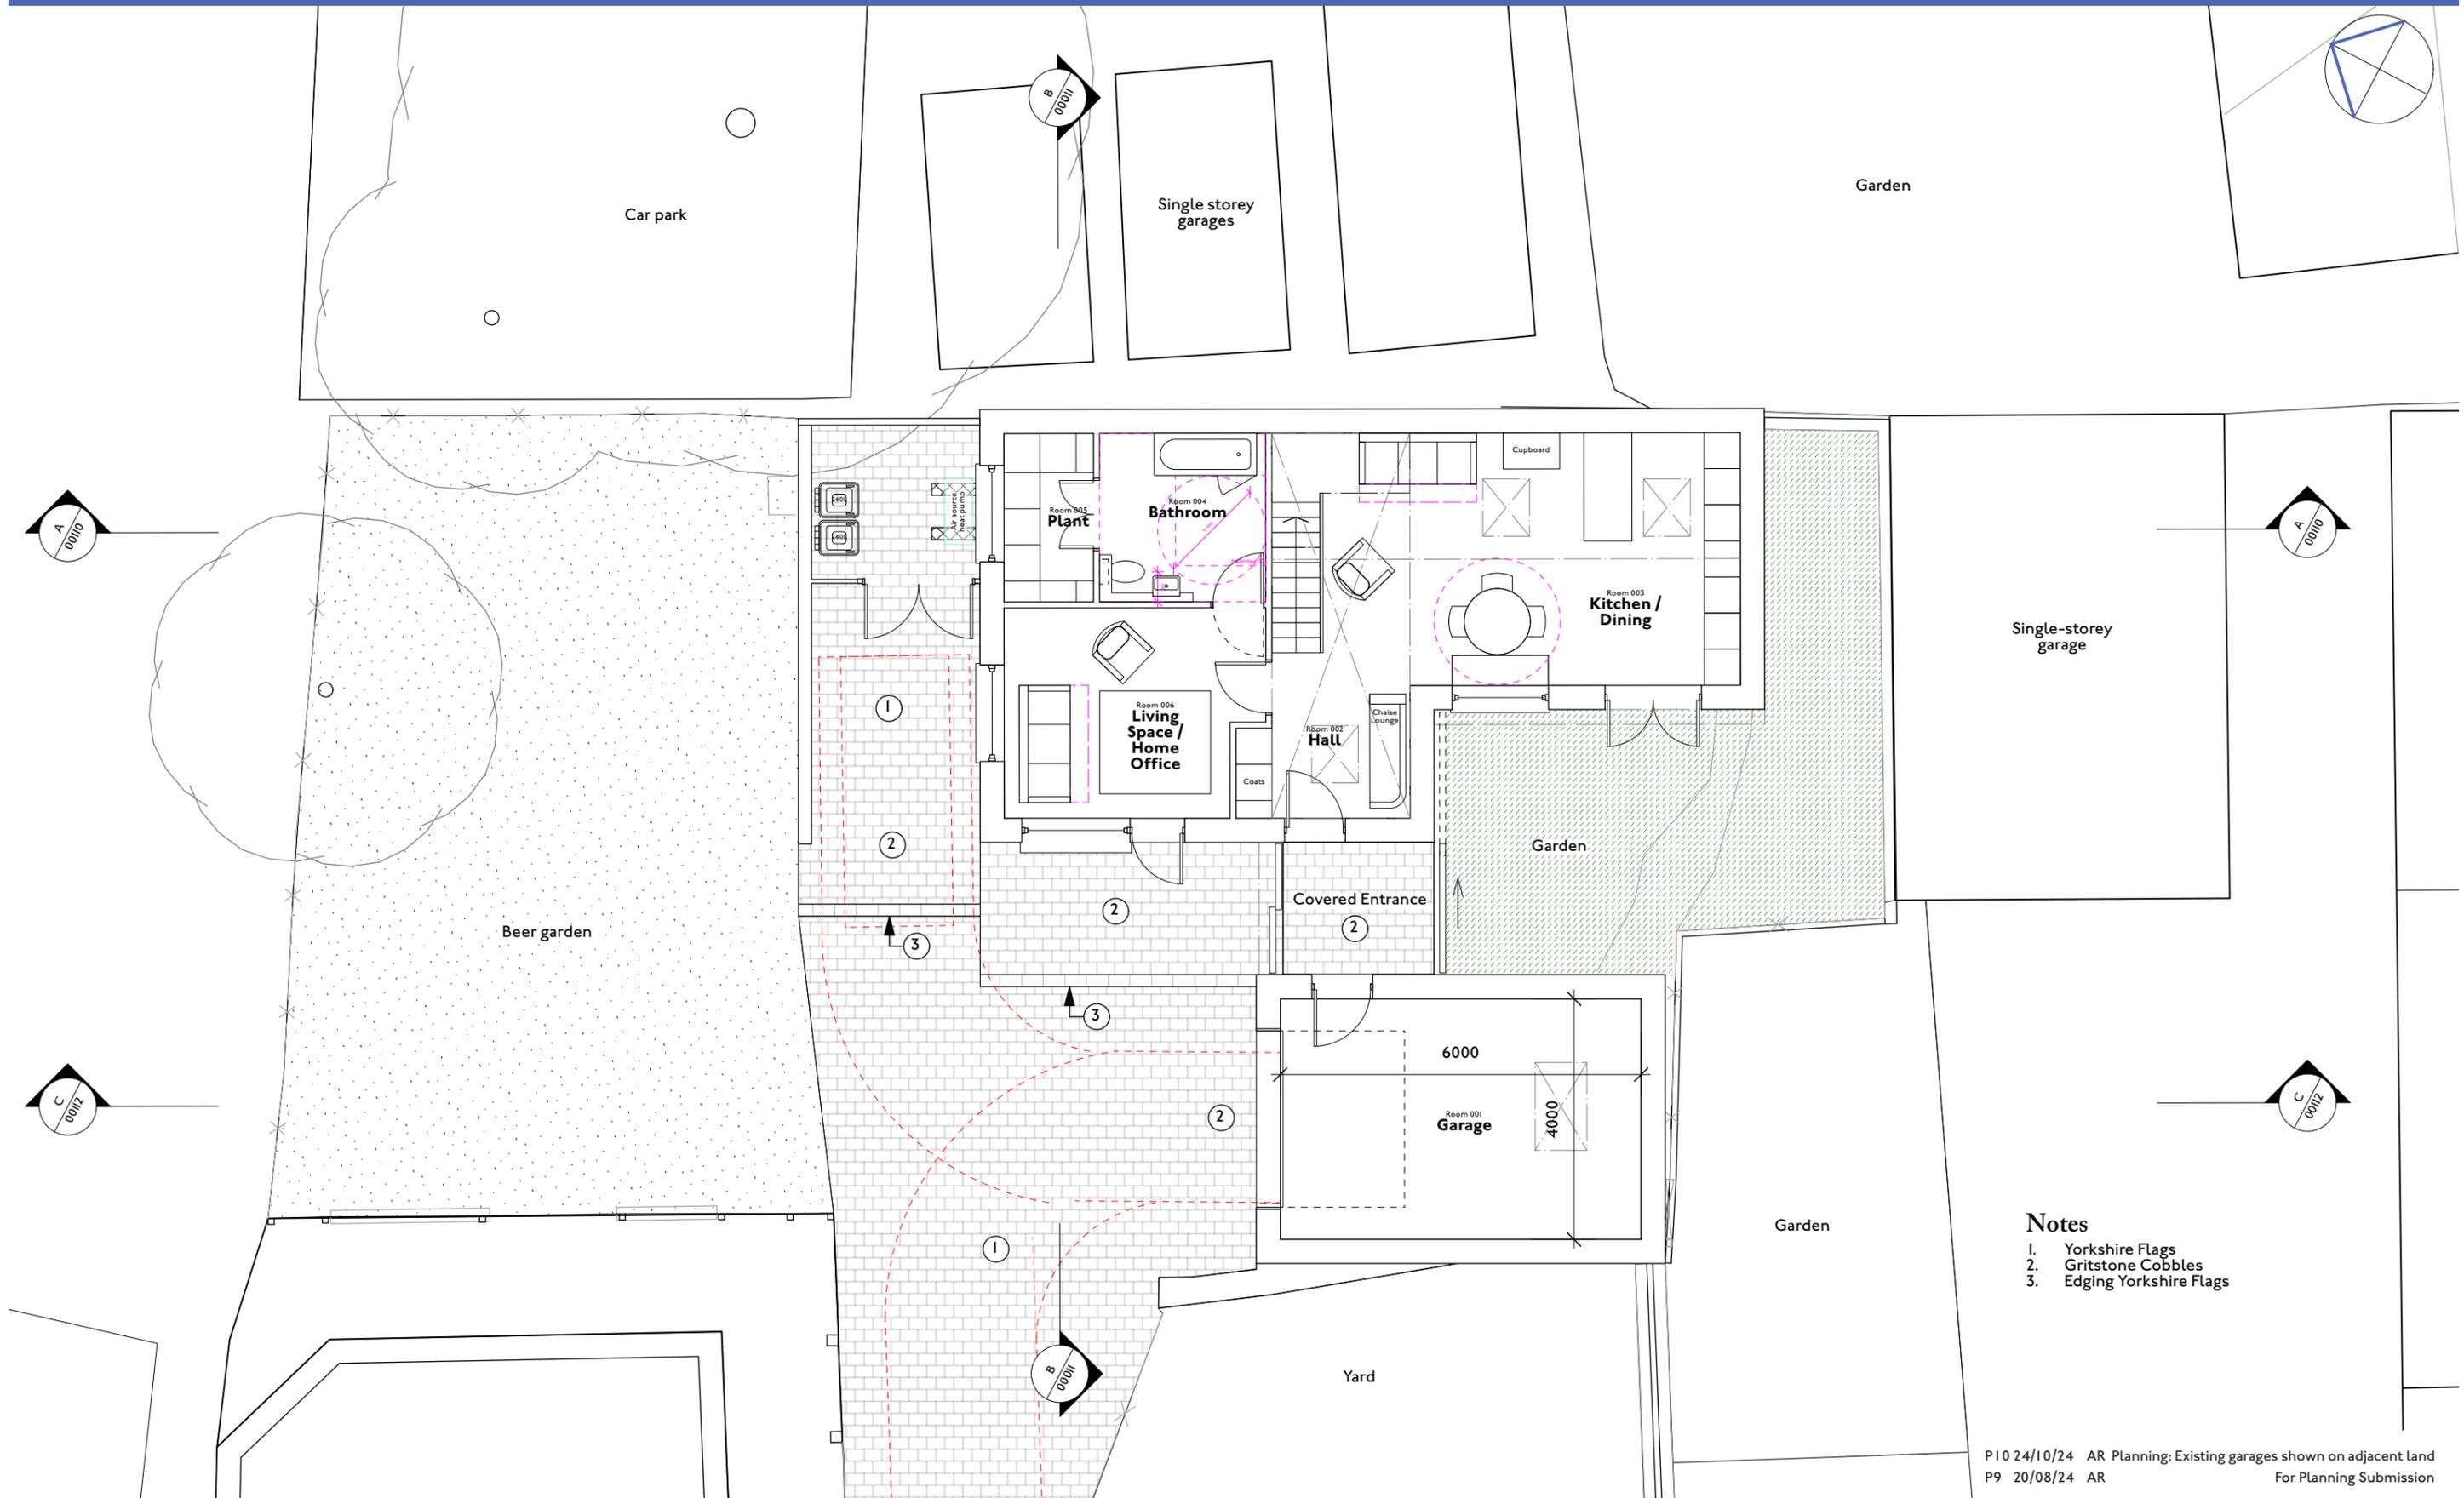

1 | 1:100
Ground Floor Plan

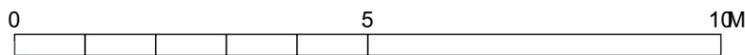

HEM
ARCHITECTS

📍 Parkhead House, Carver Street,
Sheffield, S1 4FS
☎ 0114 442 0123
💻 hemarchitects.co.uk
✉ hello@hemarchitects.co.uk

Scale @ A3: 1:100

Purpose: For Information

Status: S2 Revision: P10

Drawn: NS Checked: AR

P10 24/10/24 AR Planning: Existing garages shown on adjacent land
P9 20/08/24 AR For Planning Submission

Peel Street

Proposed Ground Floor Plan

Client: Jennie Steele & Hal Lockwood


Drawing No: H2336-HEM-00-ZZ-DR-A-00101

Notes

1. Yorkshire Flags
2. Gritstone Cobbles
3. Edging Yorkshire Flags



2 | 1:100
Ground Floor Plan

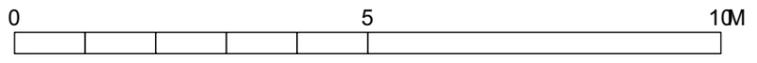

HEM
ARCHITECTS


Parkhead House, Carver Street,
 Sheffield, S1 4FS
 0114 442 0123
 hemarchitects.co.uk
 hello@hemarchitects.co.uk

Scale @ A3: 1:100
Purpose: For Information
Status: S2 **Revision:** P10
Drawn: NS **Checked:** AR

P10 24/10/24 AR Planning: Existing garages shown on adjacent land
 P9 20/08/24 AR For Planning Submission

Peel Street
Proposed First Floor Plan


Client: Jennie Steele & Hal Lockwood
Drawing No: H2336-HEM-00-ZZ-DR-A-00102

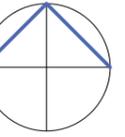

Notes

- 1. Gritstone Cobbles
- 2. Edging Yorkshire Flags
- 3. Existing Edging Yorkshire Flags
- 4. Existing Gritstone Cobbles
- 5. Existing Tarmac

1 | 1:200
Site Plan

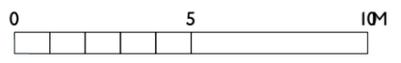


Parkhead House, Carver Street,
 Sheffield, S1 4FS
 0114 442 0123
 hemarchitects.co.uk
 hello@hemarchitects.co.uk

Scale @ A3: 1:200
Purpose: For Information
Status: S2 **Revision:** P5
Drawn: NS **Checked:** AR


P5 24/10/24 AR Planning: Existing garages shown on adjacent land
 P4 20/08/24 AR For Planning Submission

Peel Street
Proposed Hard Landscaping Plan

Client: Jennie Steele & Hal Lockwood
Drawing No: H2336-HEM-00-ZZ-DR-A-00104

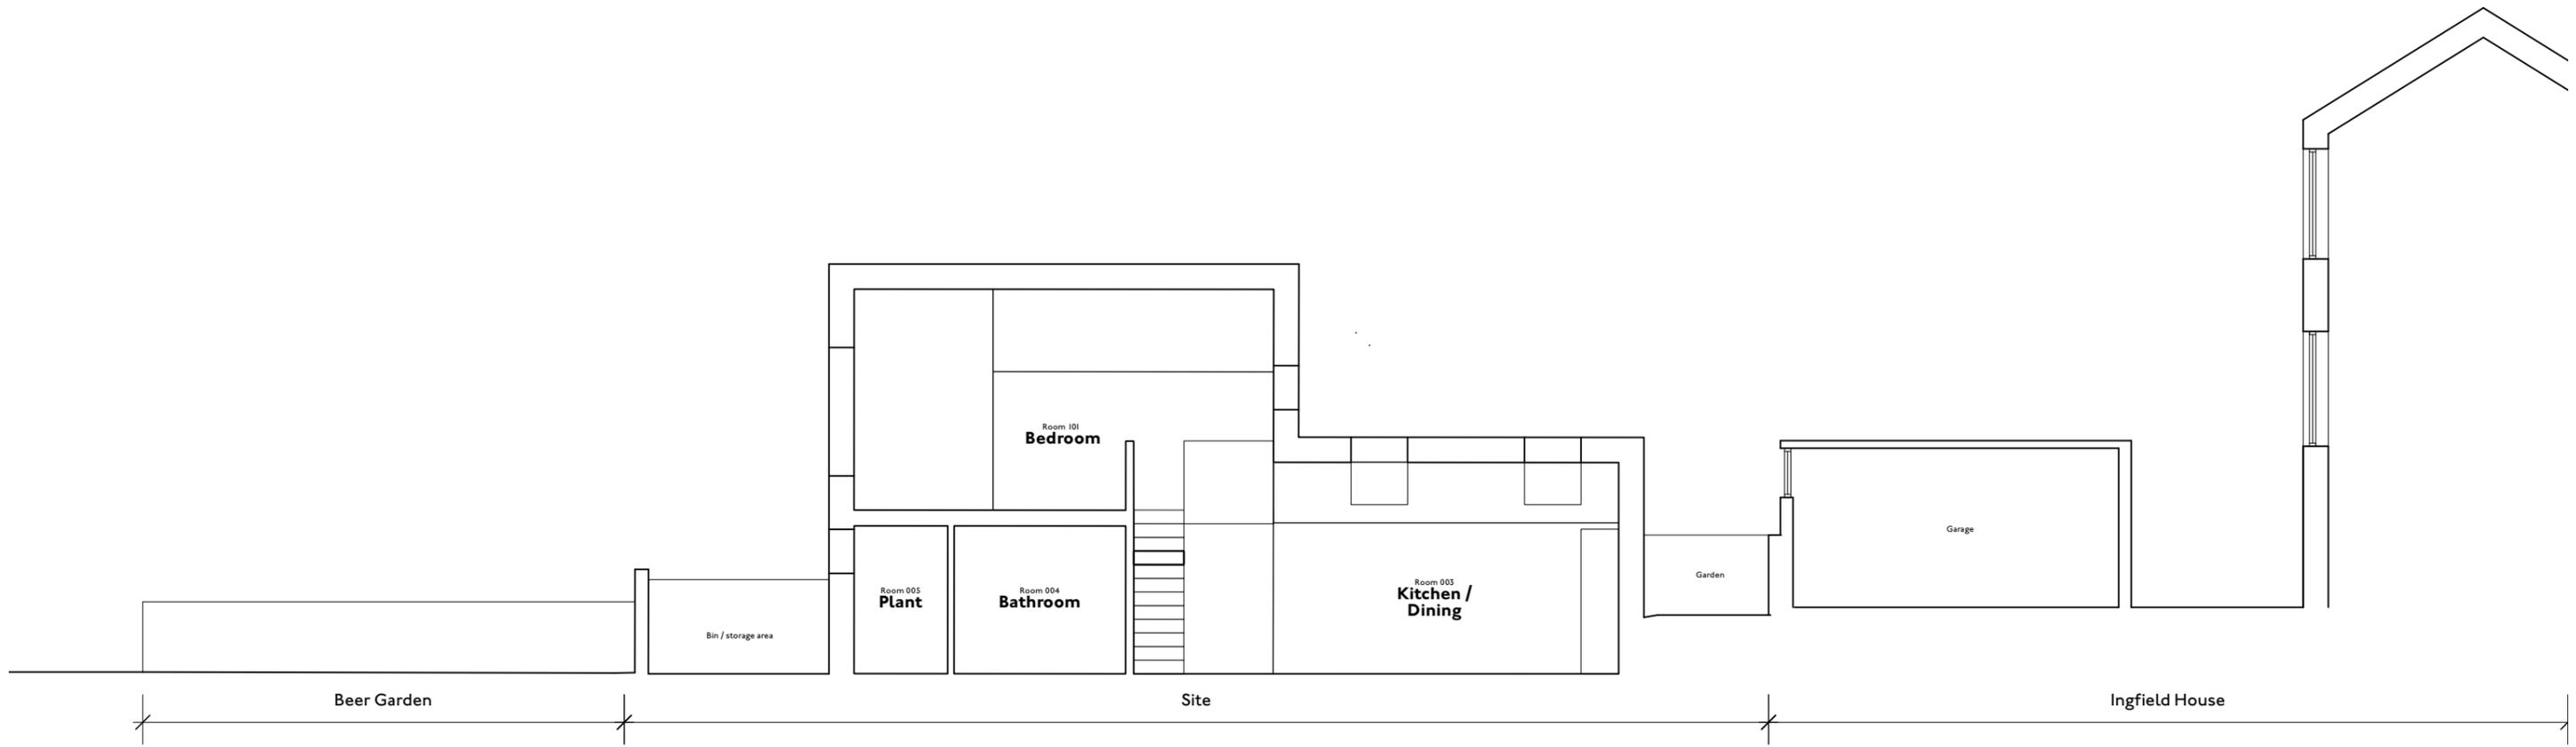

1 | 1:100
Section AA

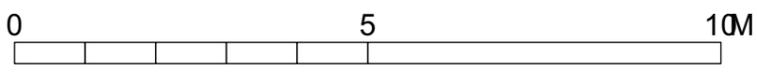

HEM
ARCHITECTS

Parkhead House, Carver Street,
 Sheffield, S1 4FS
 0114 442 0123
 hemarchitects.co.uk
 hello@hemarchitects.co.uk

Scale @ A3: 1:100
Purpose: For Information
Status: S2 **Revision:** P8
Drawn: NS **Checked:** AR

P8 20/08/24 AR
 P7 16/08/24 AR


For Planning Submission
 For Planning Submission

Peel Street
Proposed Section AA

Client: Jennie Steele & Hal Lockwood
Drawing No: H2336-HEM-00-ZZ-DR-A-00110



1 | 1:100
Section BB

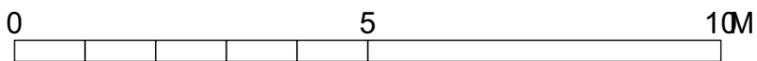

HEM
ARCHITECTS

📍 Parkhead House, Carver Street,
Sheffield, S1 4FS
 ☎ 0114 442 0123
 🌐 hemarchitects.co.uk
 ✉ hello@hemarchitects.co.uk

Scale @ A3: 1:100
Purpose: For Information
Status: S2 **Revision:** P9
Drawn: NS **Checked:** AR


P9 20/08/24 AR
 P8 16/08/24 AR

For Planning Submission
 For Planning Submission

Peel Street
Proposed Section BB

Client: Jennie Steele & Hal Lockwood

Drawing No: H2336-HEM-00-ZZ-DR-A-00111

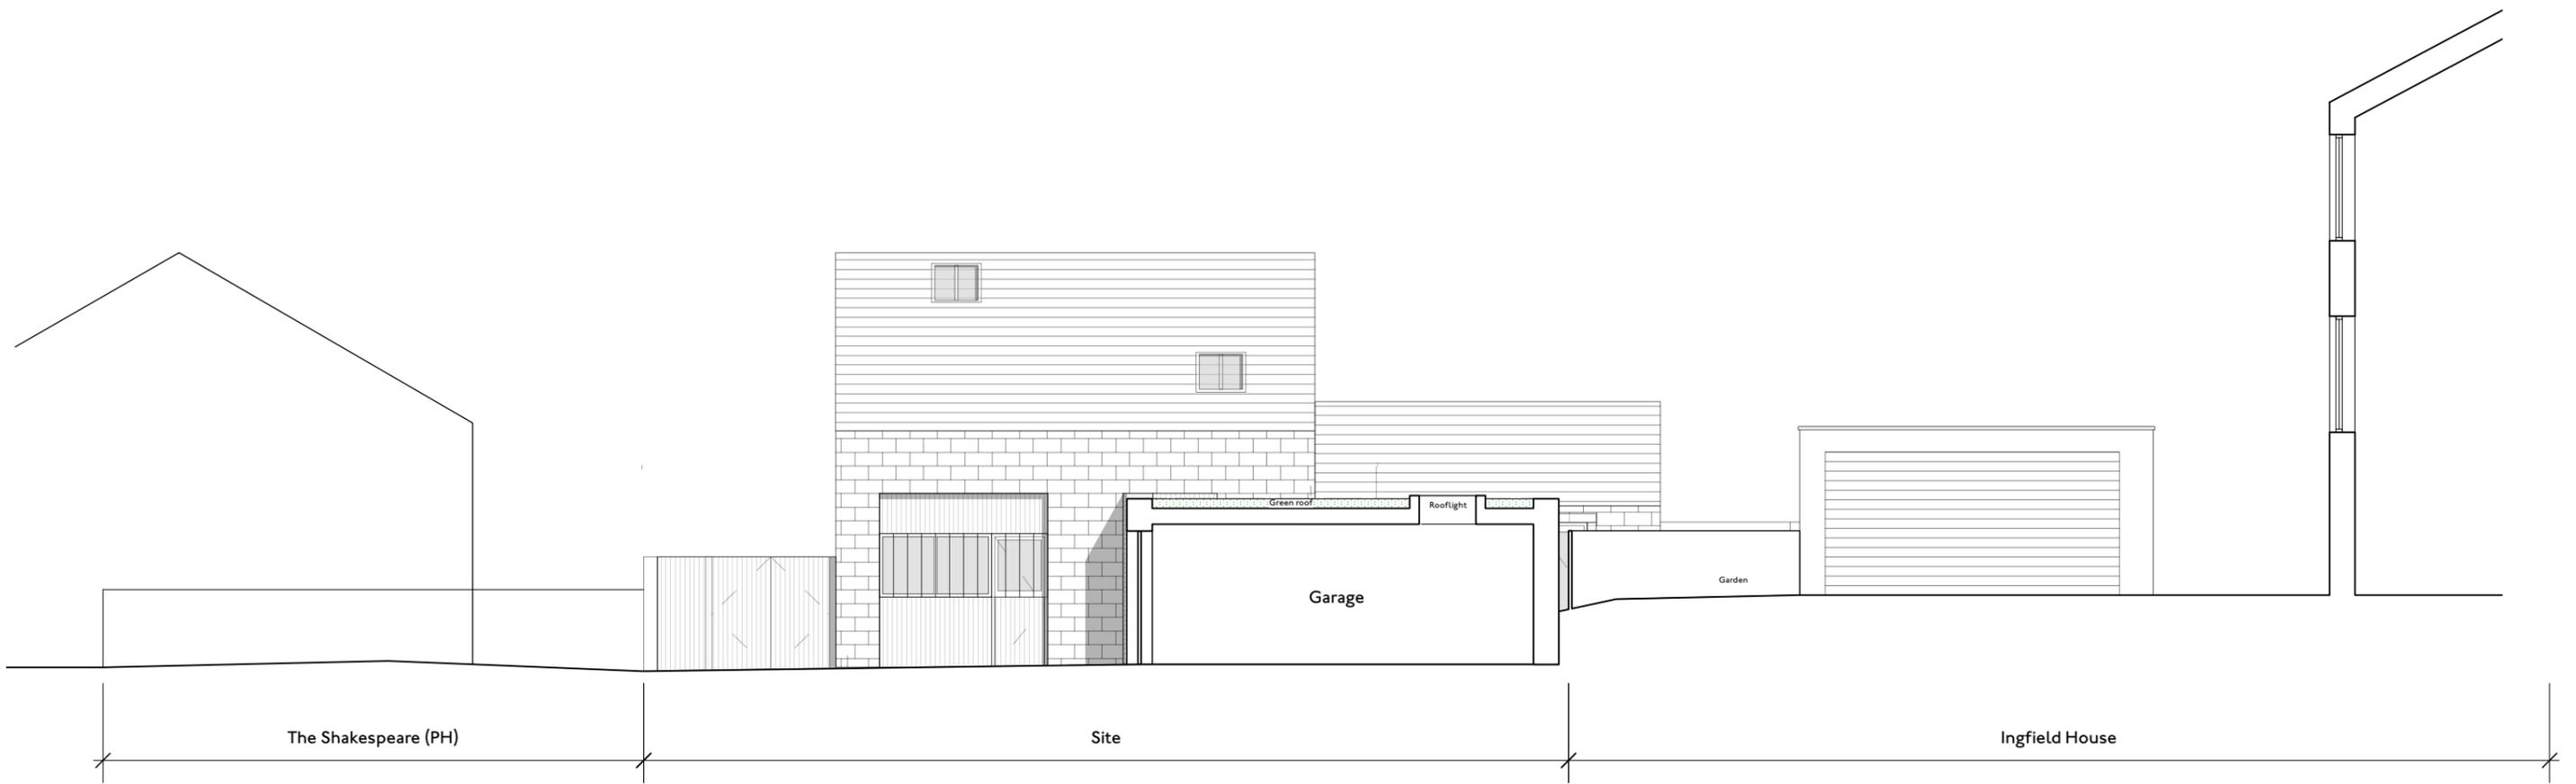

1 | I:100
Section CC


P4 20/08/24 AR For Planning Submission
 P3 16/08/24 AR For Planning Submission

Peel Street
Proposed Section CC
 Client: Jennie Steele & Hal Lockwood
 Drawing No: H2336-HEM-00-ZZ-DR-A-00112

HEM
 ARCHITECTS

📍 Parkhead House, Carver Street,
 Sheffield, S1 4FS
 ☎ 0114 442 0123
 🌐 hemarchitects.co.uk
 ✉ hello@hemarchitects.co.uk

Scale @ A3: 1:100
 Purpose: For Information
 Status: S2 Revision: P4
 Drawn: NS Checked: AR

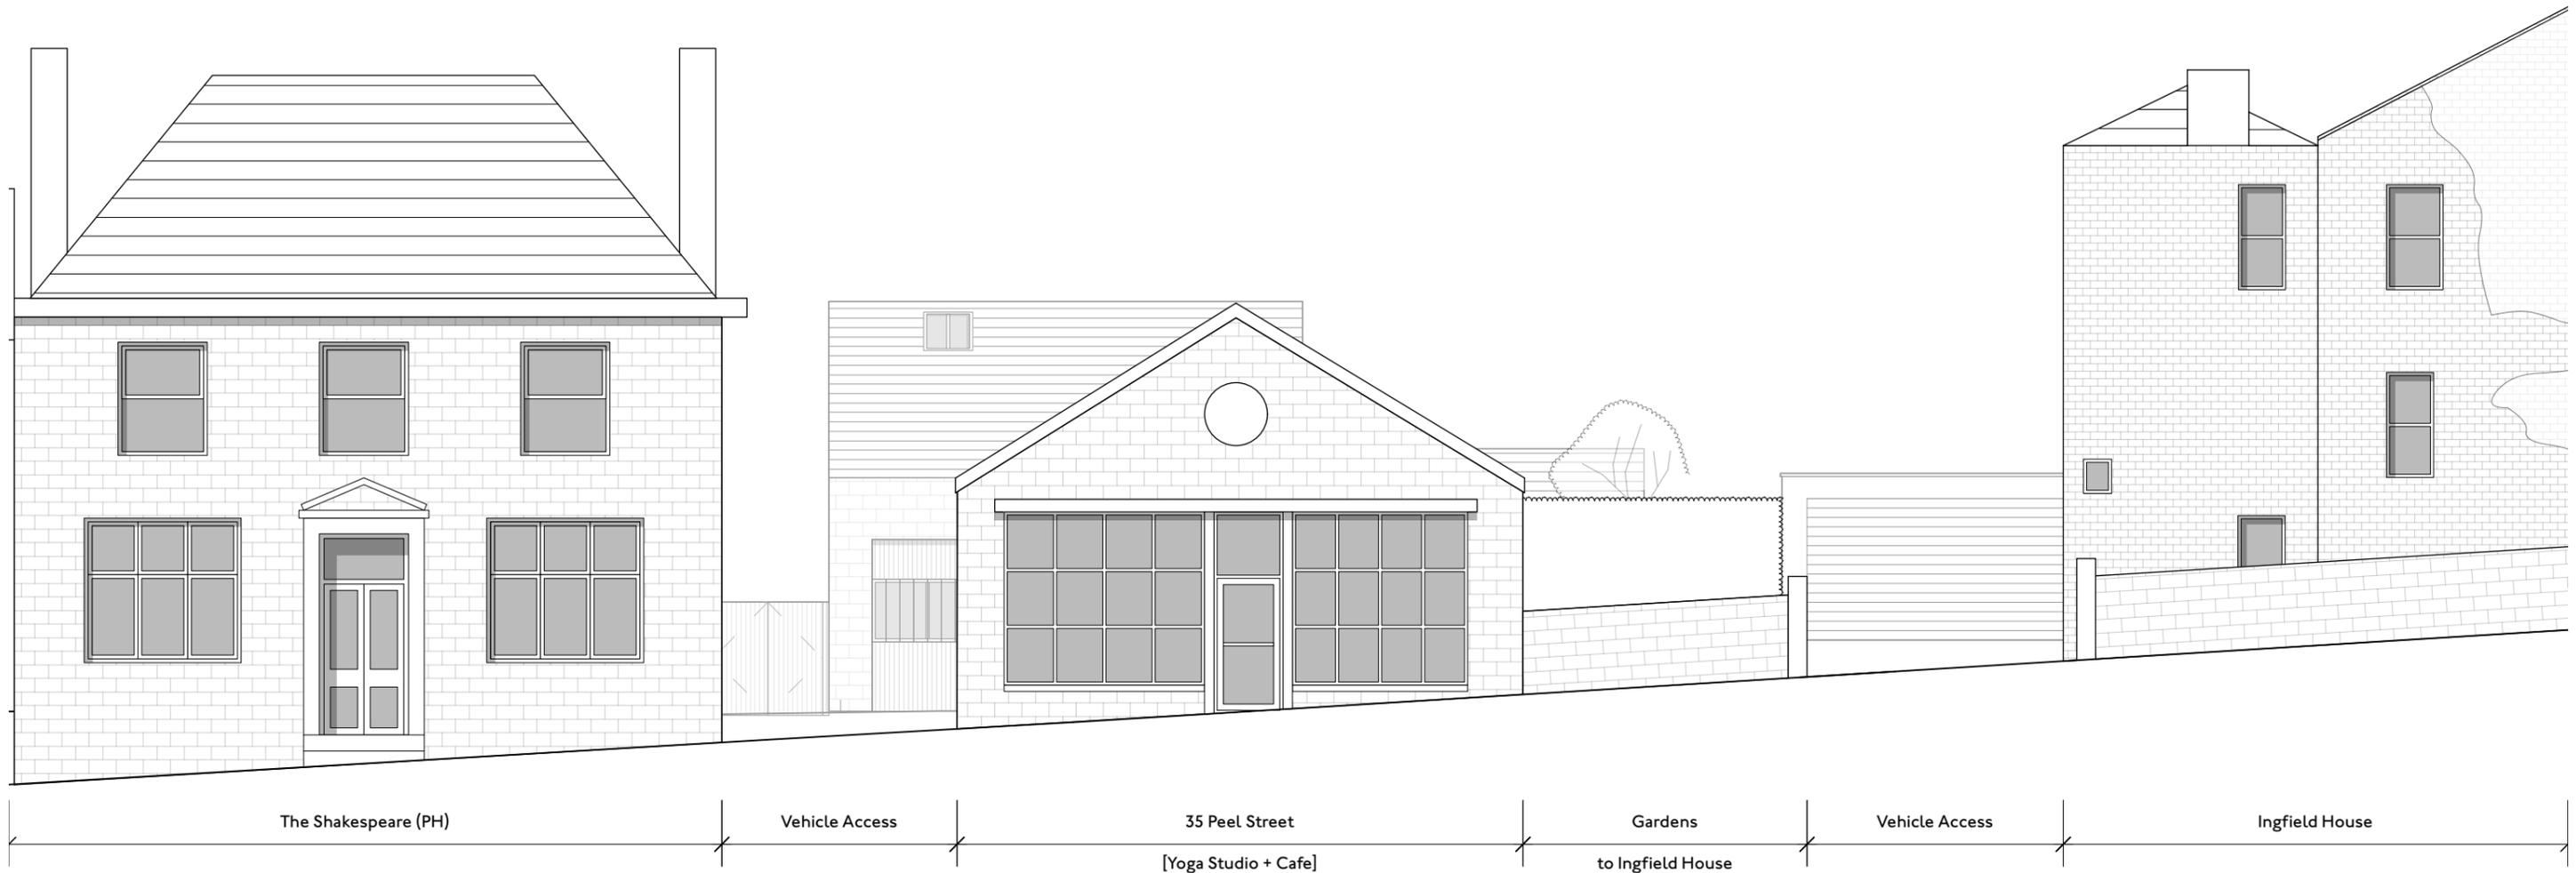

1 | 1:100
Street Elevation

P8 20/08/24 AR For Planning Submission
P7 16/08/24 AR For Planning Submission

Peel Street
Proposed Street Elevation

Client: Jennie Steele & Hal Lockwood

Drawing No: H2336-HEM-00-ZZ-DR-A-00120



📍 Parkhead House, Carver Street,
Sheffield, S1 4FS
📞 0114 442 0123
💻 hemarchitects.co.uk
✉ hello@hemarchitects.co.uk

Scale @ A3: 1:100

Purpose: For Information

Status: S2 **Revision:** P8


Drawn: NS **Checked:** AR

This drawing is the copyright of HEM Architects & should not be reproduced in whole or in part without their written permission.


H2336-HEM-00-ZZ-M3-00101.vwx

Materials Legend

1. slate roof finish or similar approved
2. stone wall finish
3. Timber gates screening bin store / ASHP
4. Timber cladding with windows/door behind. overall opening scale replicates previous use of building, rather than residential opening sizes
5. Entrance gate
6. Main entrance door
7. Gate to private garden
8. Stone detailing around reveals in reference to historic detailing in Marsden
9. Conservation rooflight
10. Covered entrance structure

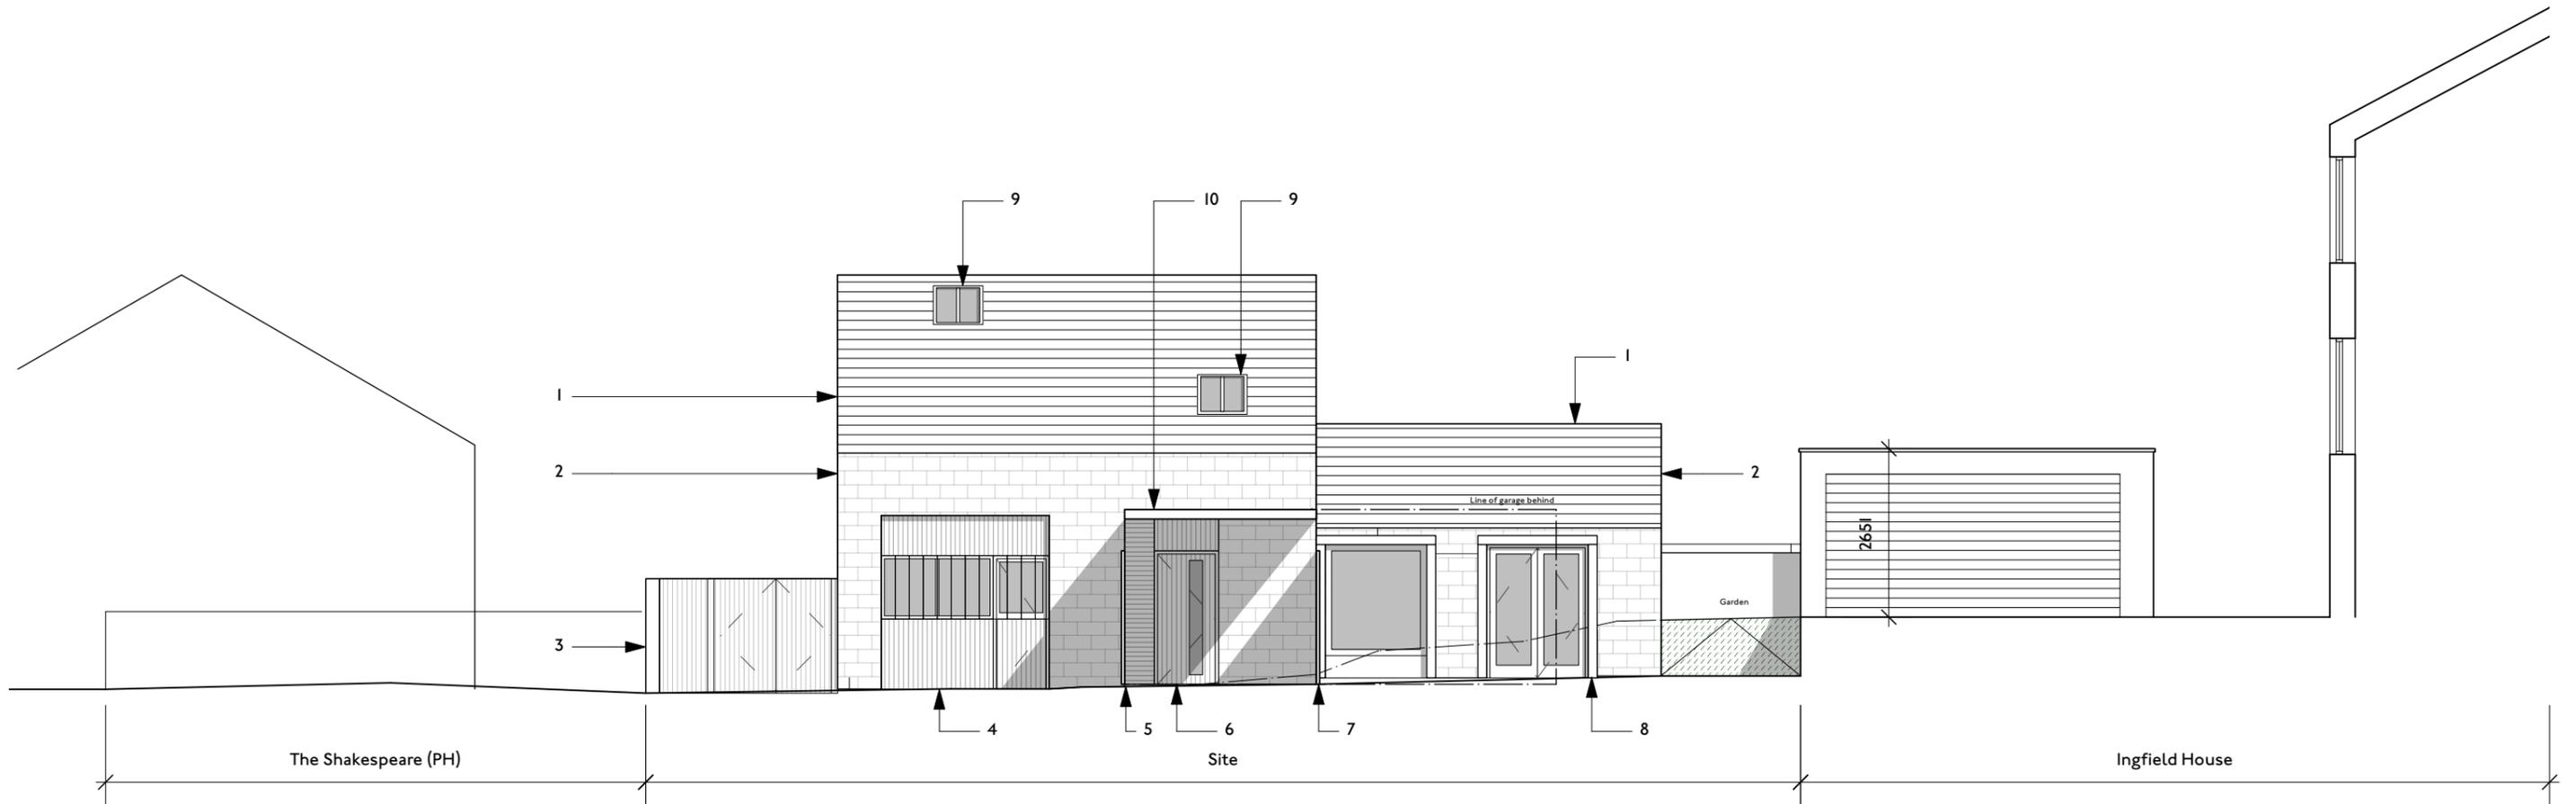

1 | 1:100 Front [West] Elevation

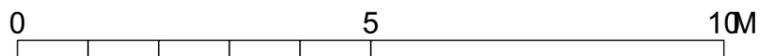

HEM
ARCHITECTS

📍 Parkhead House, Carver Street,
Sheffield, S1 4FS
☎ 0114 442 0123
💻 hemarchitects.co.uk
✉ hello@hemarchitects.co.uk

Scale @ A3: 1:100

Purpose: For Information

Status: S2 Revision: P9

Drawn: NS Checked: AR

P9 20/08/24 AR
P8 16/08/24 AR

For Planning Submission
For Planning Submission

Peel Street

Proposed Front [West] Elevation

Client: Jennie Steele & Hal Lockwood


Drawing No: H2336-HEM-00-ZZ-DR-A-00121

This drawing is the copyright of HEM Architects & should not be reproduced in whole or in part without their written permission.


H2336-HEM-00-ZZ-M3-00101.vwx

Material Legend

- 1. Stone wall finish
- 2. Stone wall
- 3. Timber screens to covered entrance
- 4. Render finish to garage

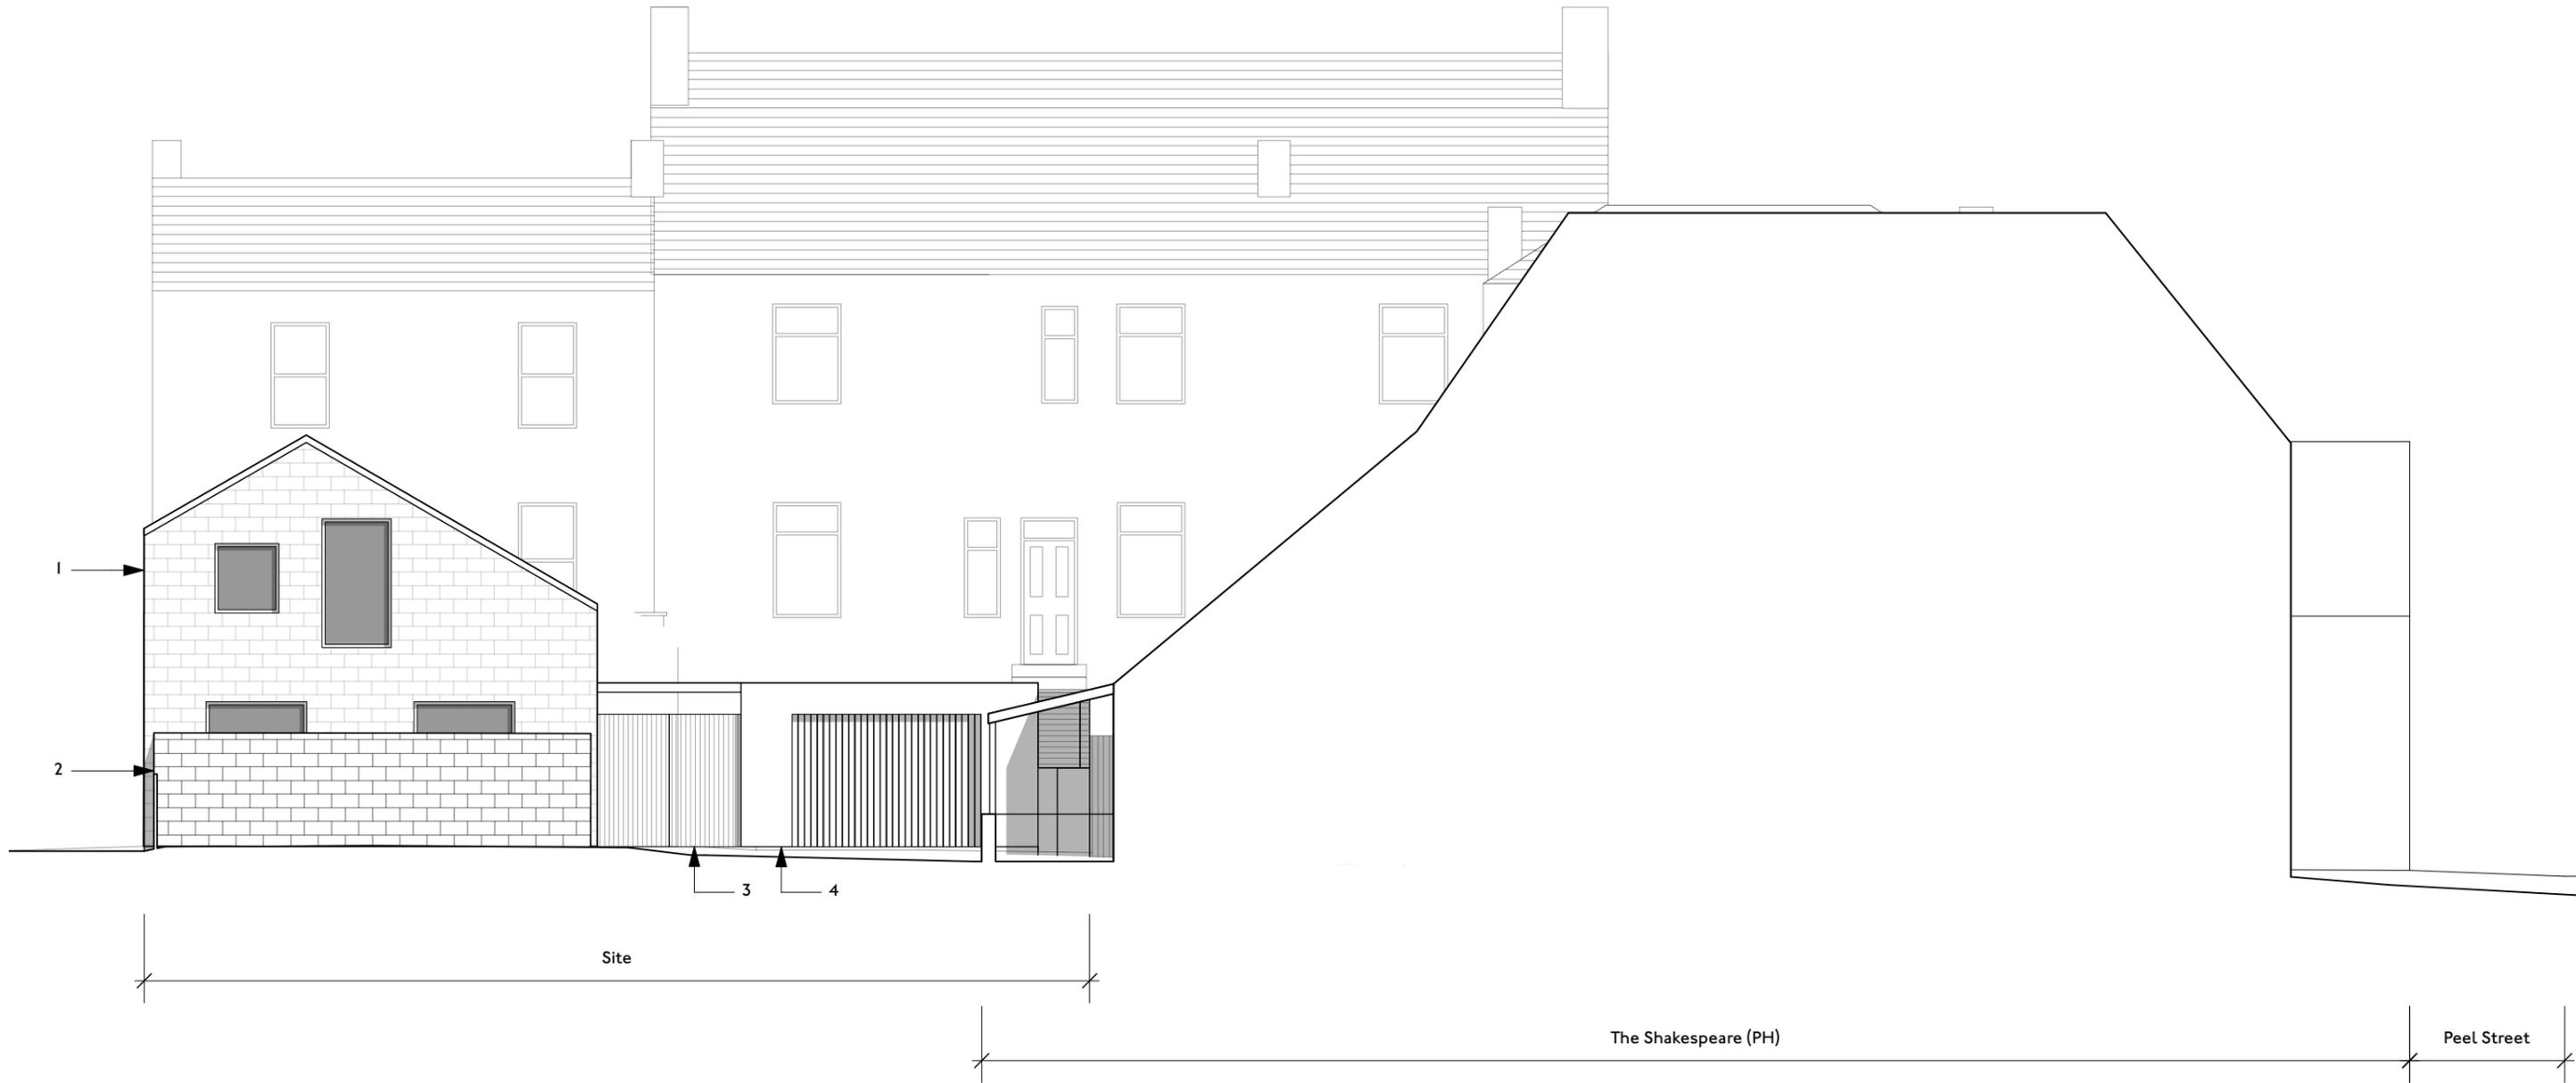

1 | 1:100
Side [North] Elevation

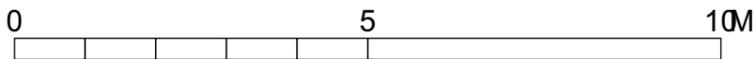

HEM
ARCHITECTS

Parkhead House, Carver Street,
 Sheffield, S1 4FS
 0114 442 0123
 hemarchitects.co.uk
 hello@hemarchitects.co.uk


Scale @ A3: 1:100
Purpose: For Information
Status: S2 **Revision:** P8
Drawn: NS **Checked:** AR

P8 20/08/24 AR For Planning Submission
 P7 16/08/24 AR For Planning Submission


Peel Street
Proposed Side [North] Elevation
Client: Jennie Steele & Hal Lockwood
Drawing No: H2336-HEM-00-ZZ-DR-A-00122

Material Legend


- 1. Render finish to garage
- 2. Stone finish to walls
- 3. slate roof finish or similar approved
- 4. Rooflight
- 5. Window

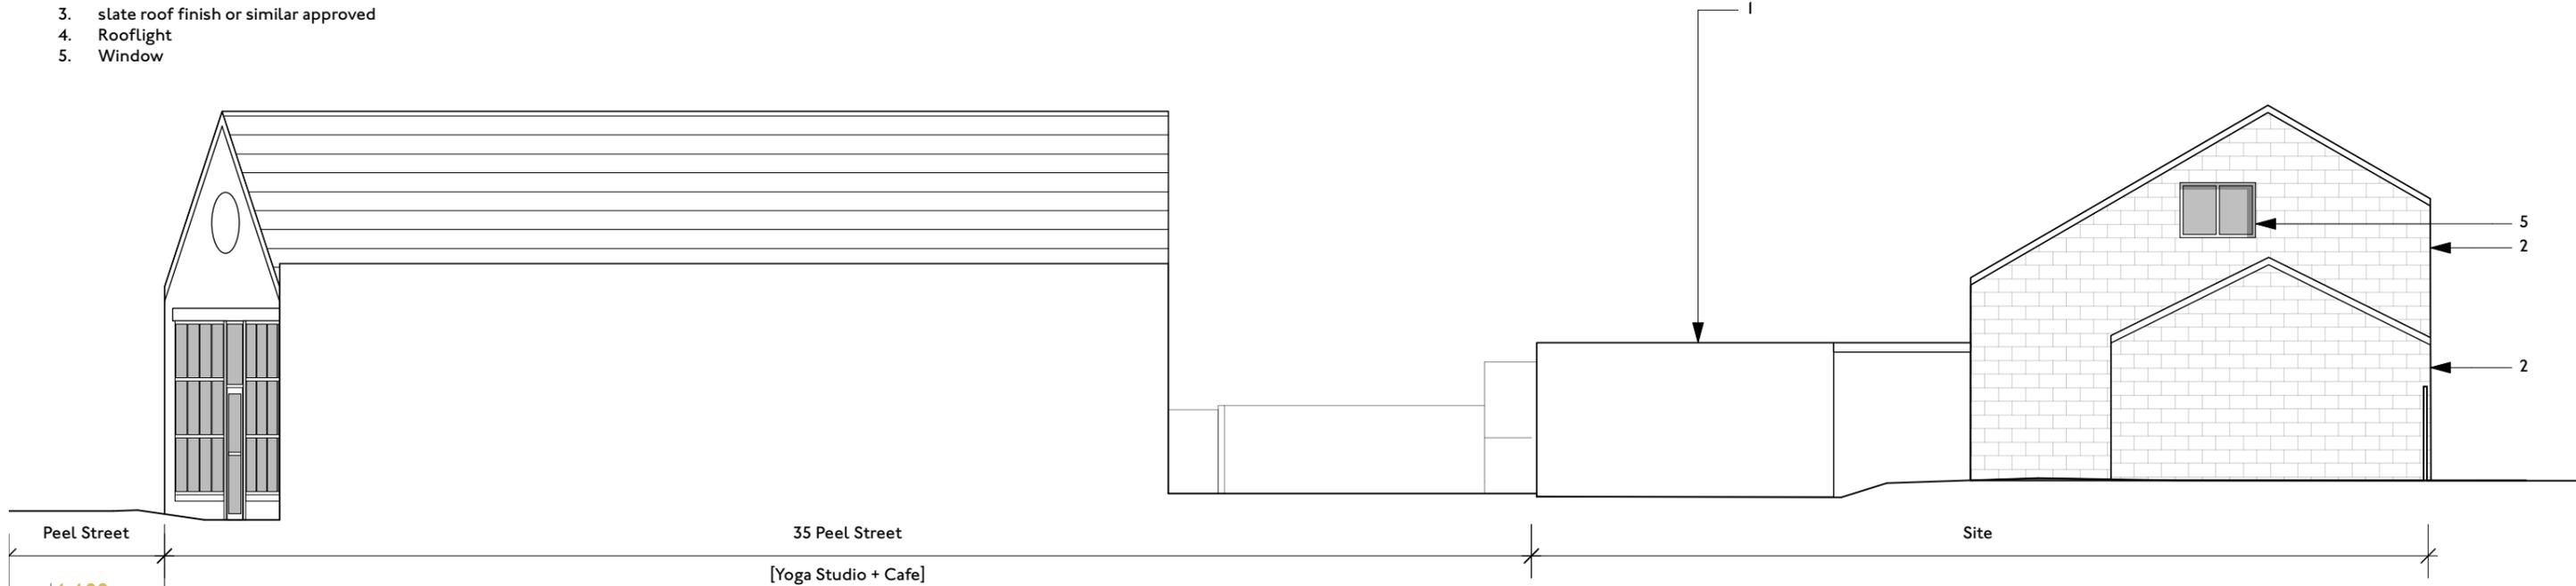

2 | Side [South] Elevation
1:100

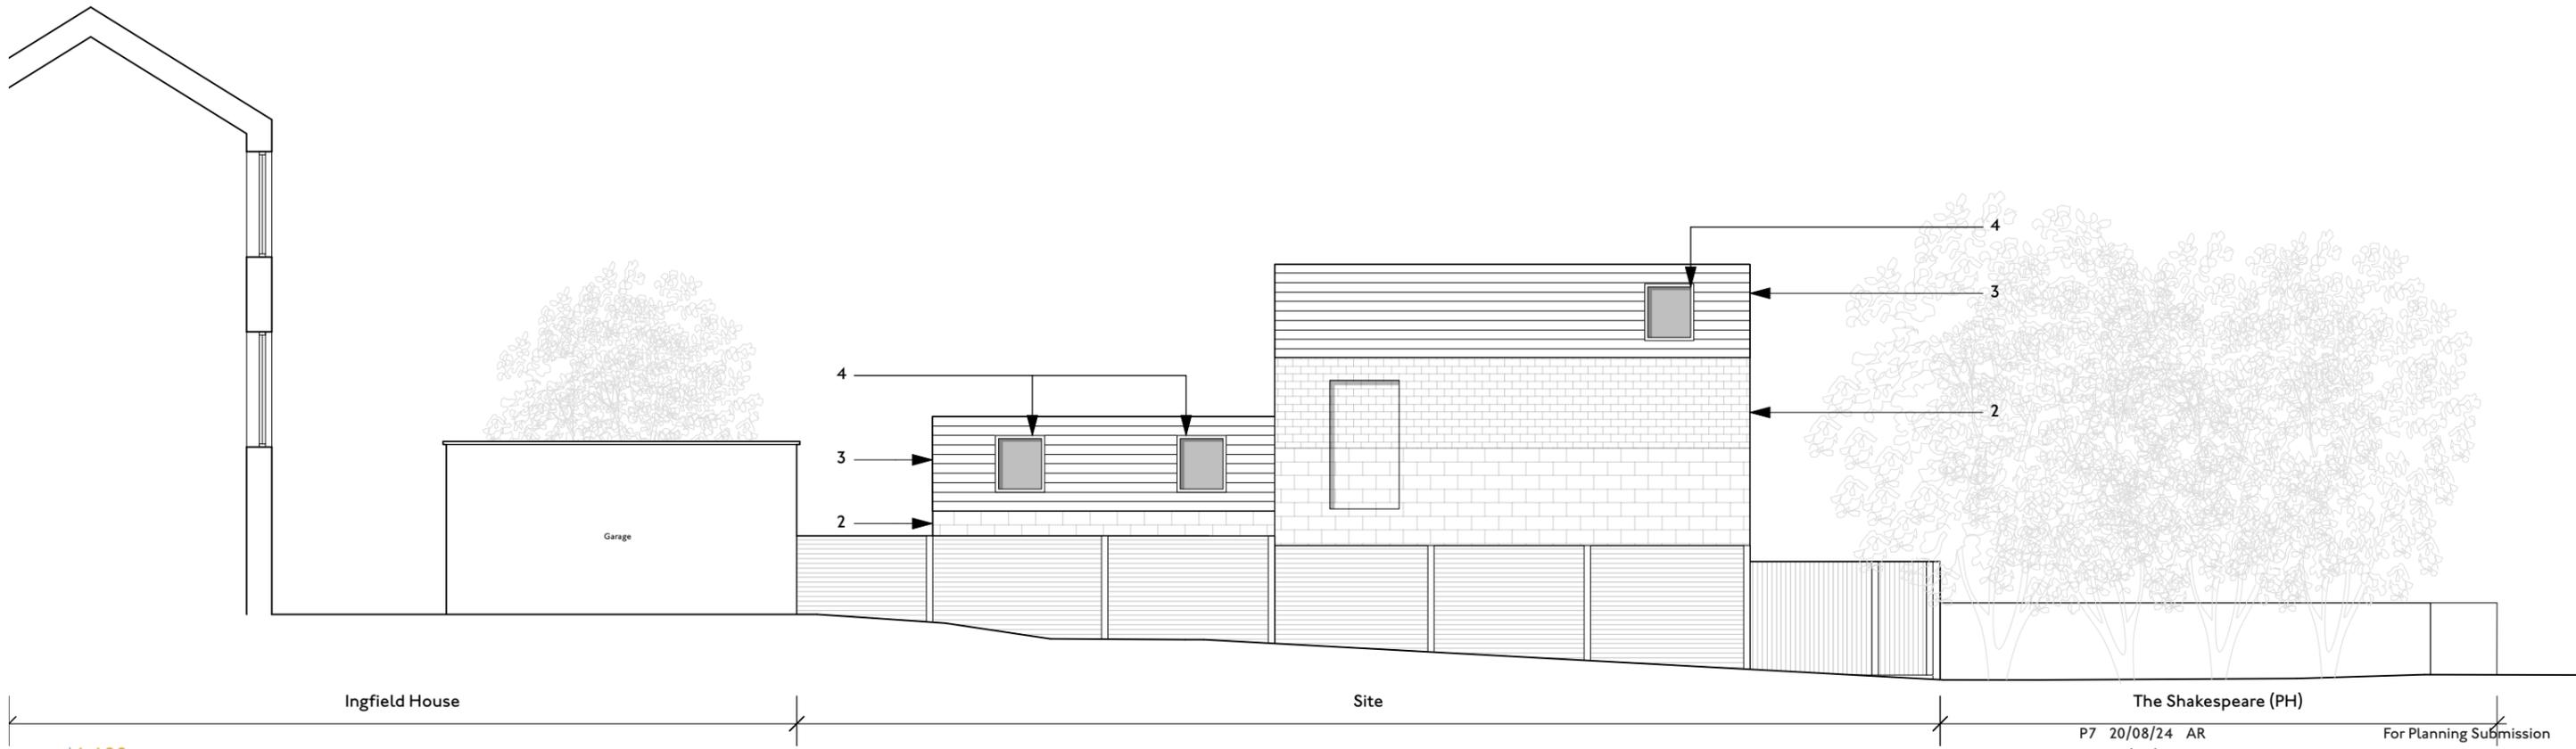

1 | Rear [East] Elevation
1:100

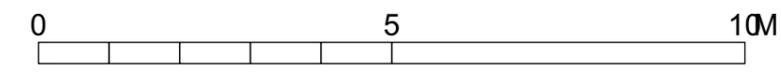

HEM ARCHITECTS

Parkhead House, Carver Street,
 Sheffield, S1 4FS
 0114 442 0123
 hemarchitects.co.uk
 hello@hemarchitects.co.uk

Scale @ A3: 1:100
Purpose: For Information
Status: S2 **Revision:** P7
Drawn: NS **Checked:** AR

P7 20/08/24 AR For Planning Submission
 P6 16/08/24 AR For Planning Submission

Peel Street
Proposed Rear & Side Elevations
Client: Jennie Steele & Hal Lockwood
Drawing No: H2336-HEM-00-ZZ-DR-A-00123