



## Existing Elevations

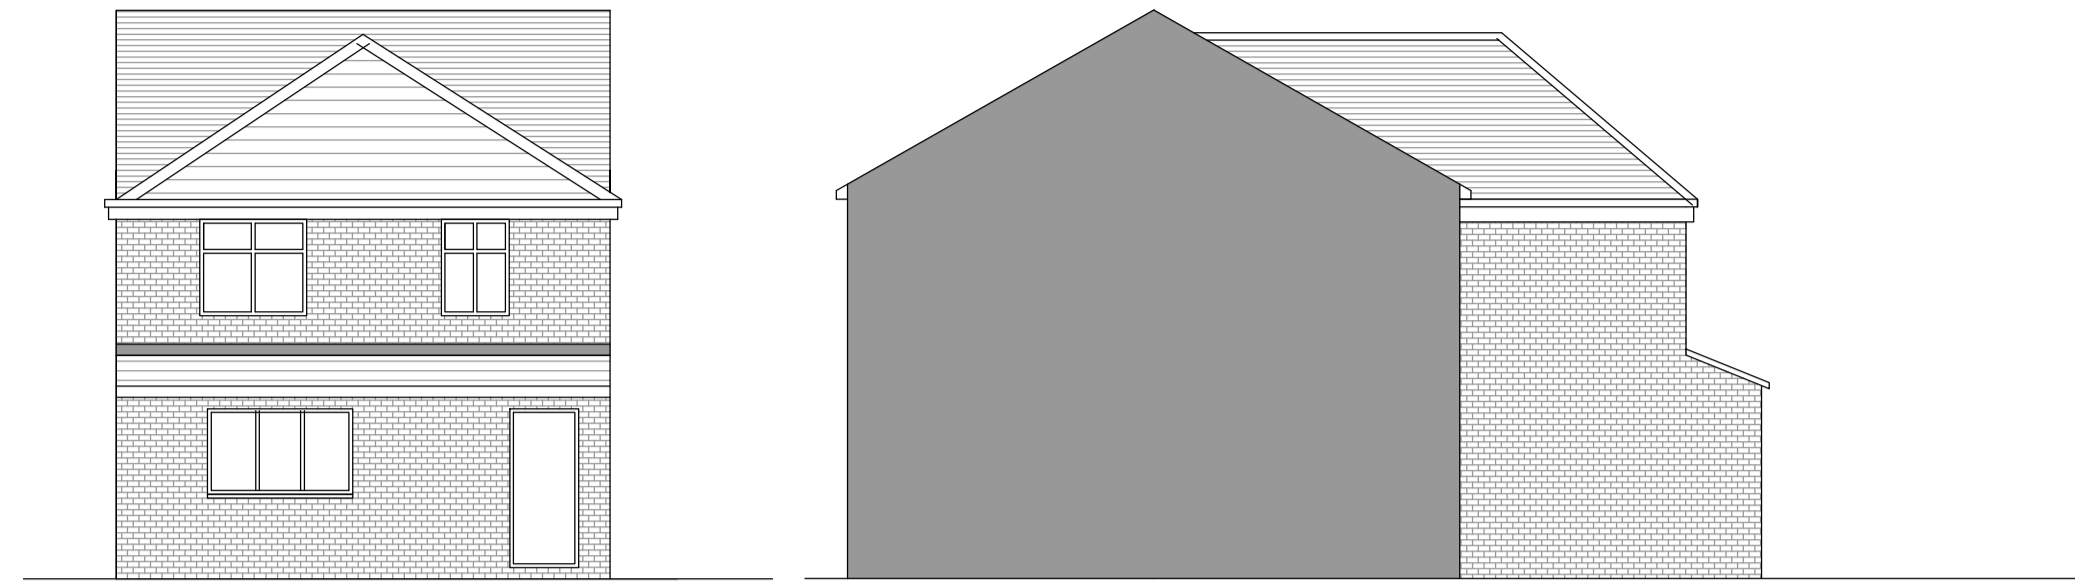

South East Elevation (Rear) 1.100


North East Elevation (Side) 1.100

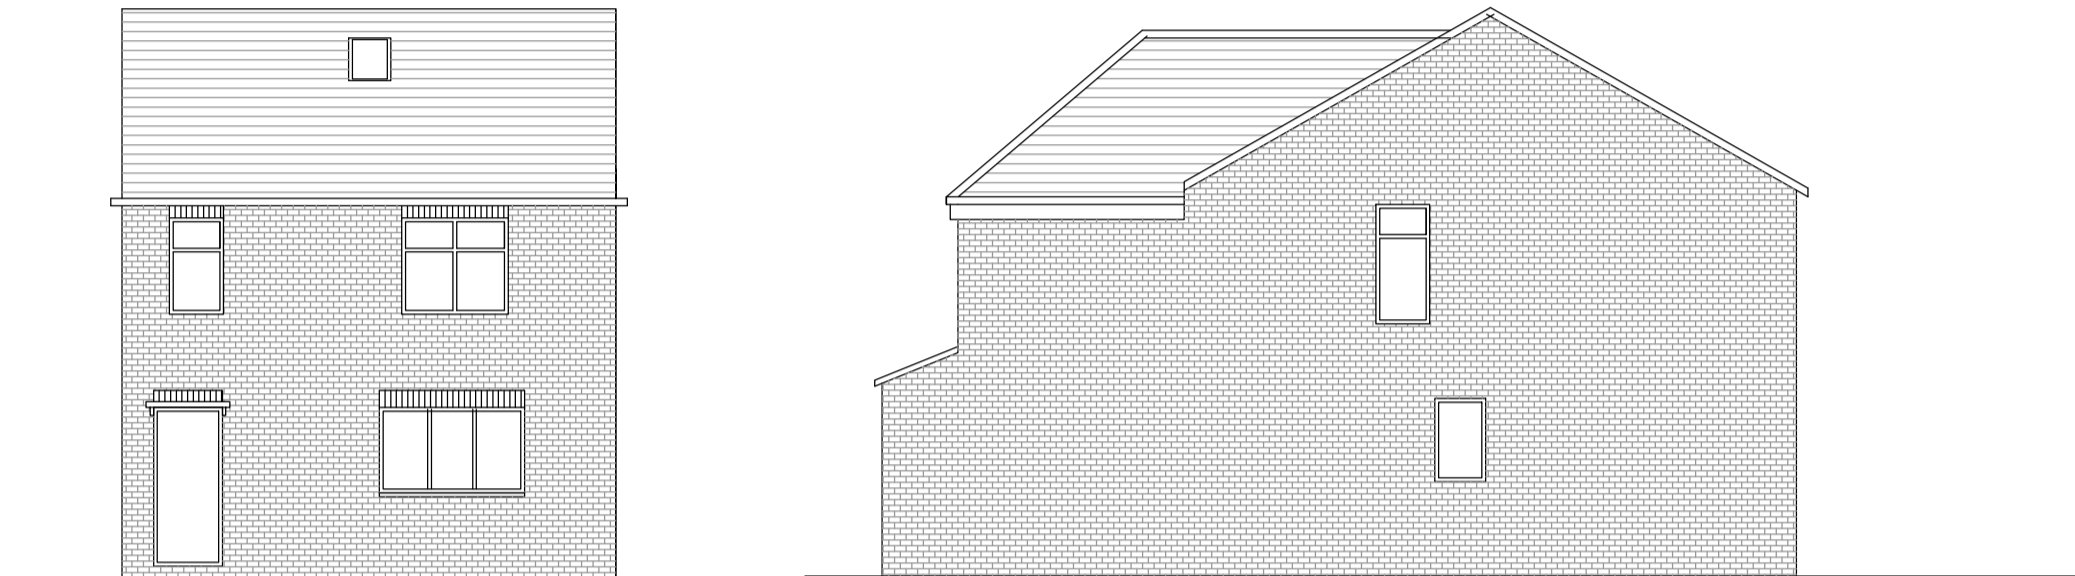

North West Elevation (Front) 1.100


South West Elevations (Side) 1.100

## Proposed Elevations

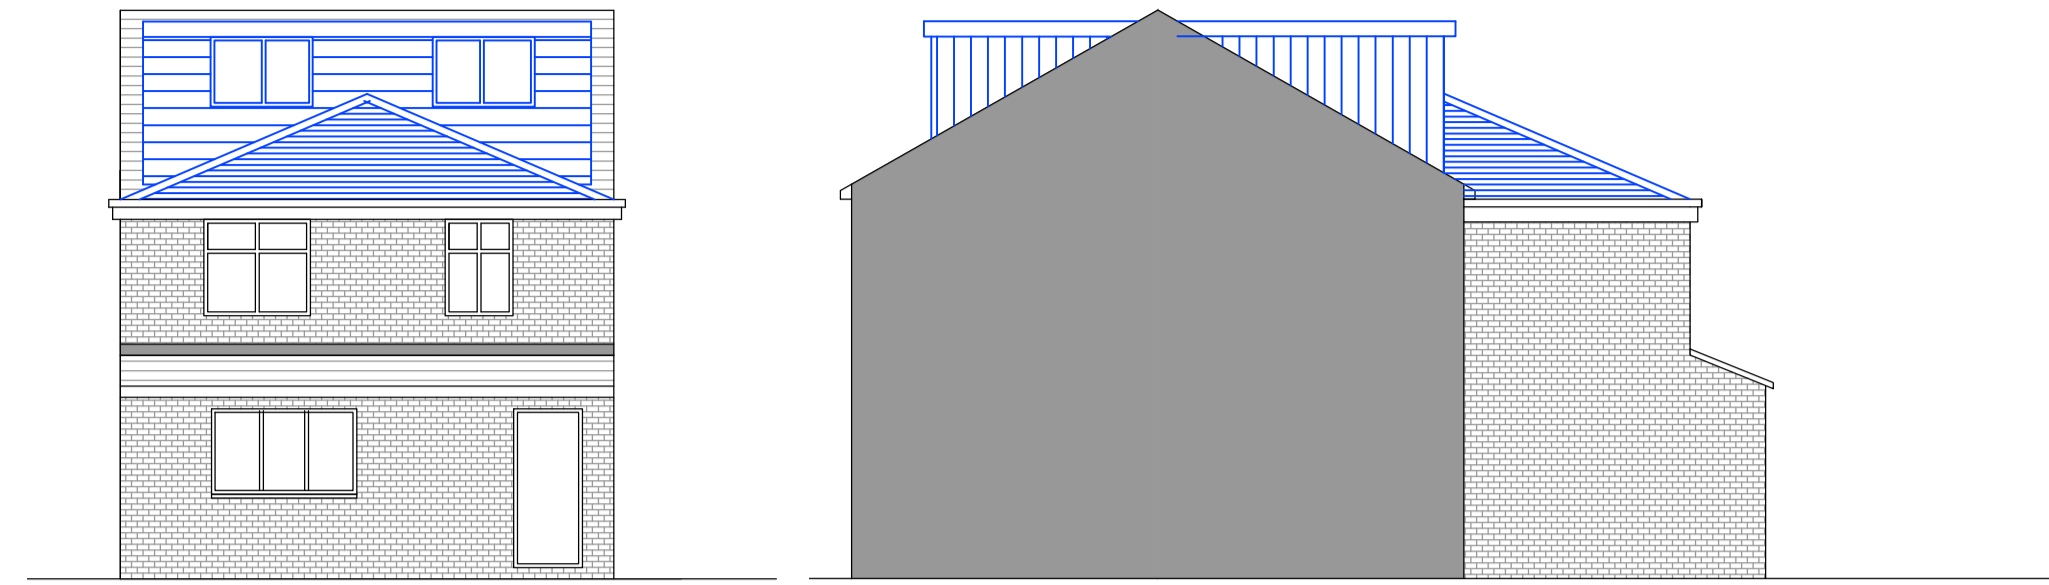

South East Elevation (Rear) 1.100


North East Elevation (Side) 1.100

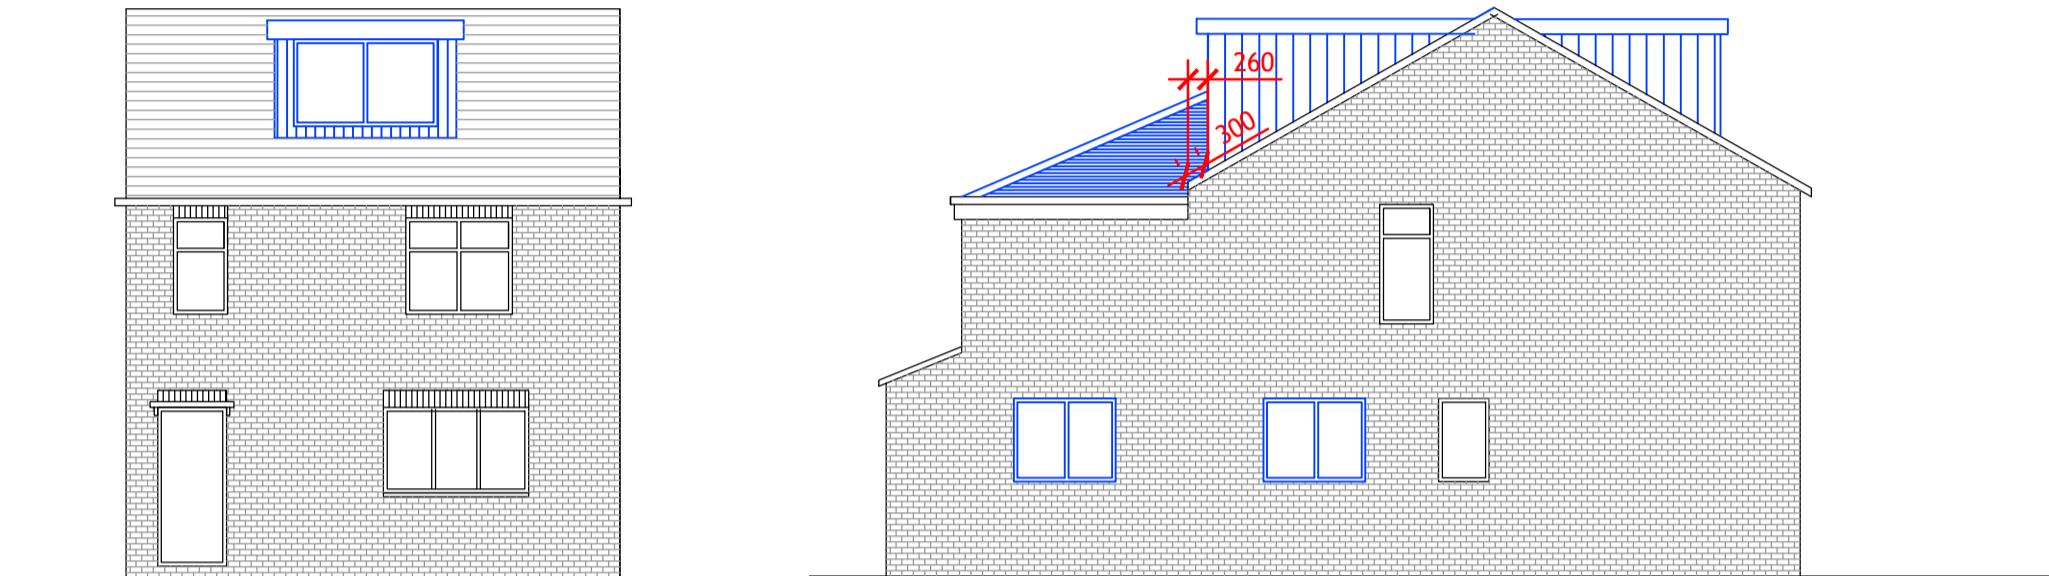


North West Elevation (Front) 1.100

South West Elevations (Side) 1.100


Written dimensions on these drawings shall take precedence over scaled dimensions. Contractors shall verify and be responsible for all dimensions and conditions on the project and UHD Architectural Services must be notified of any variations from the dimensions and conditions shown by these drawings prior to commencement of any work. All contractors are deemed to have made themselves aware of site conditions prior to entering into any contract.

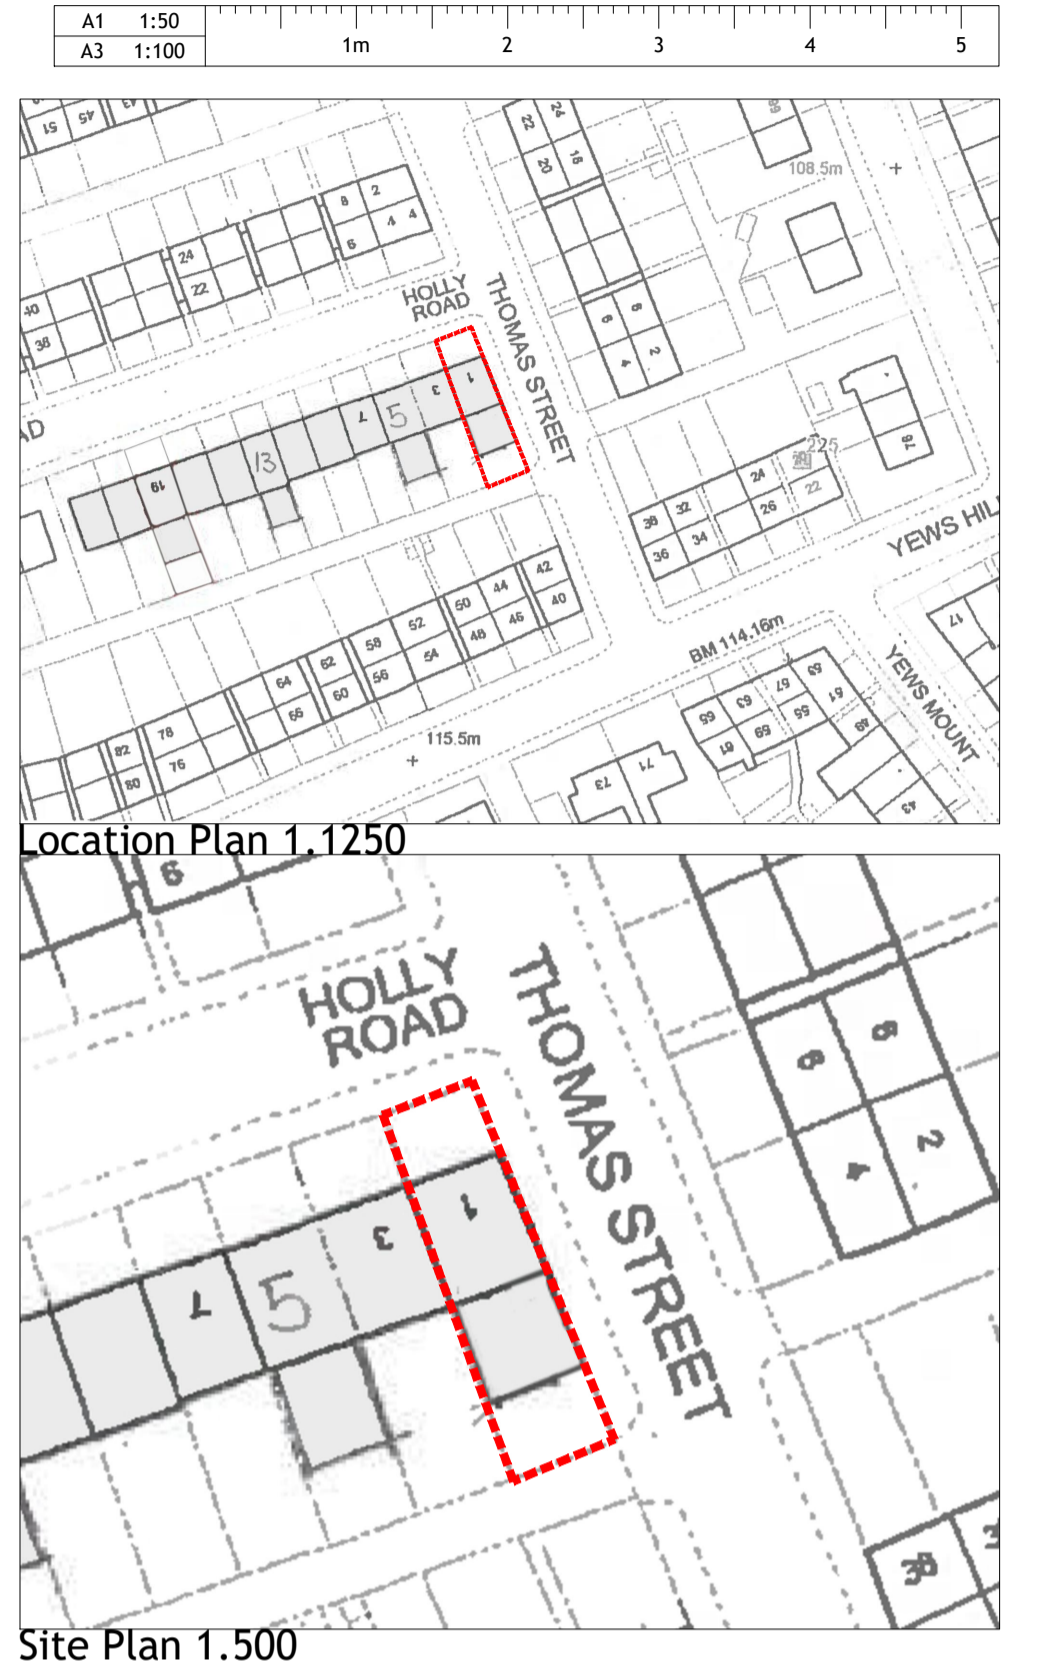


## Existing Floor Plans

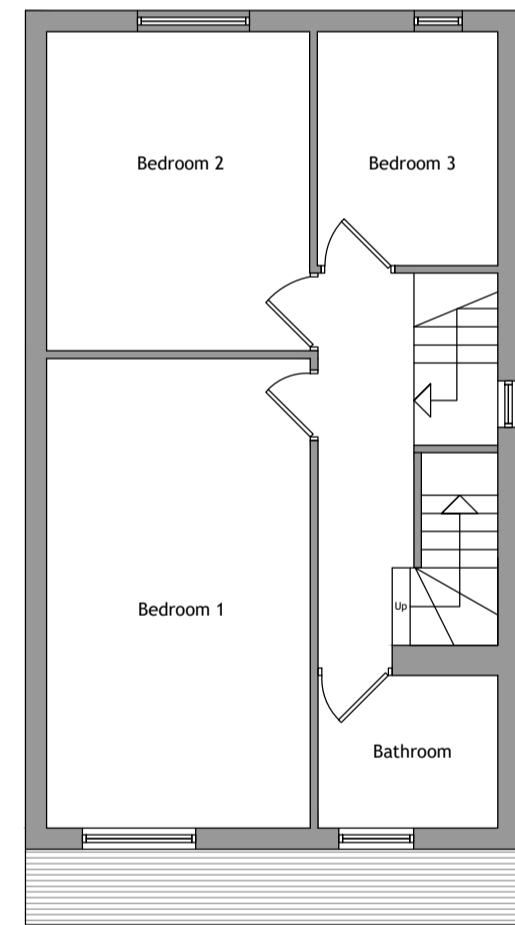

First Floor Layout 1.100

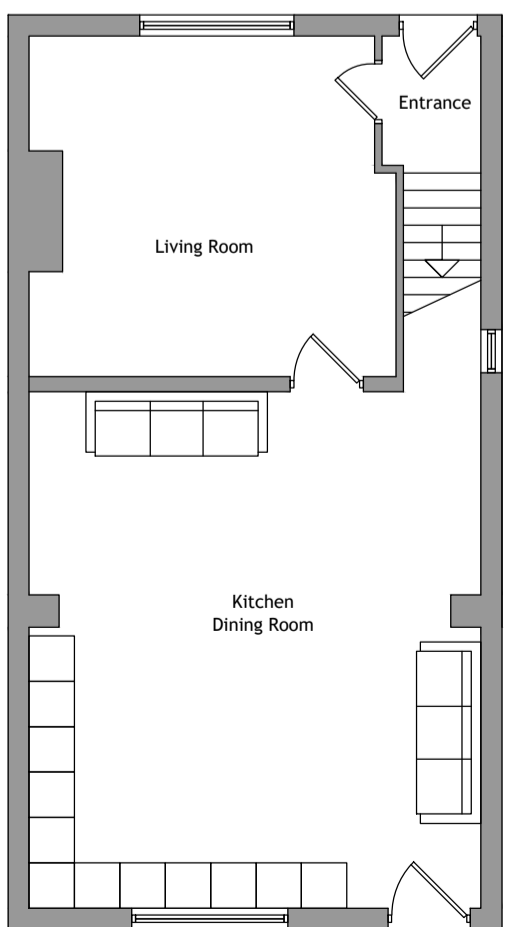


Ground Floor Layout 1.100

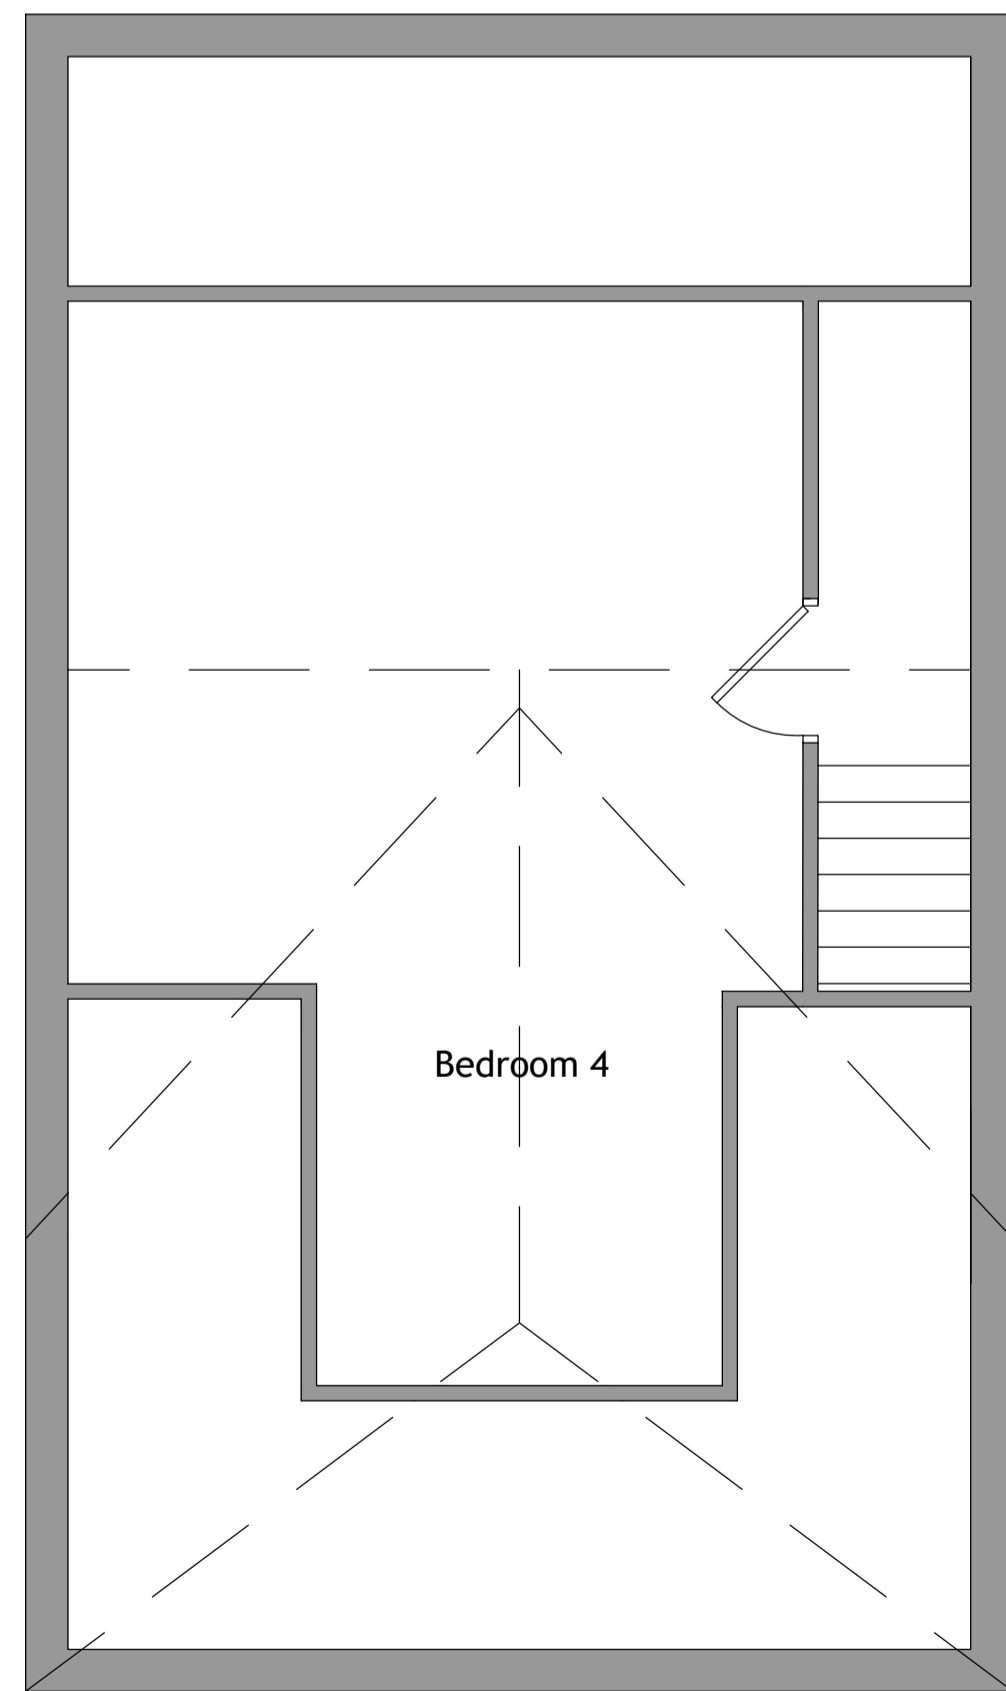

Loft Layout 1.50


## Proposed Floor Plans

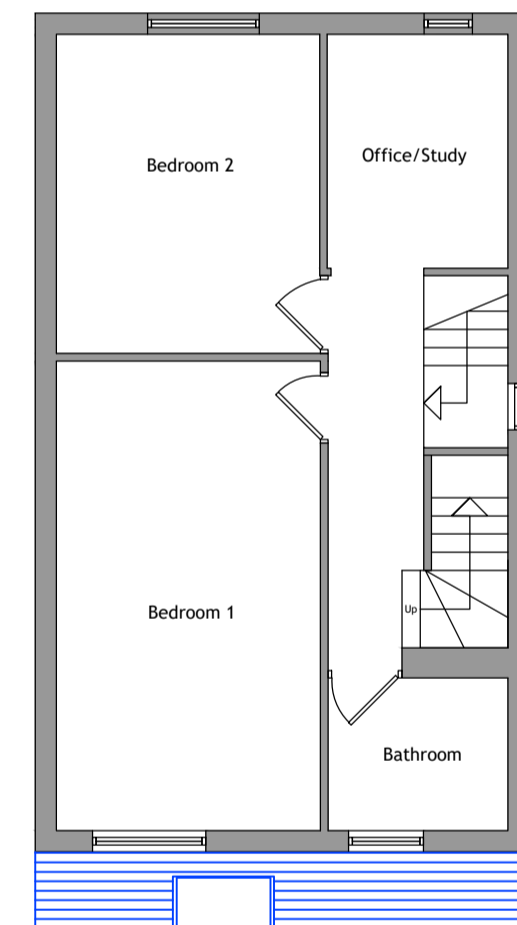


First Floor Layout 1.100



Ground Floor Layout 1.100

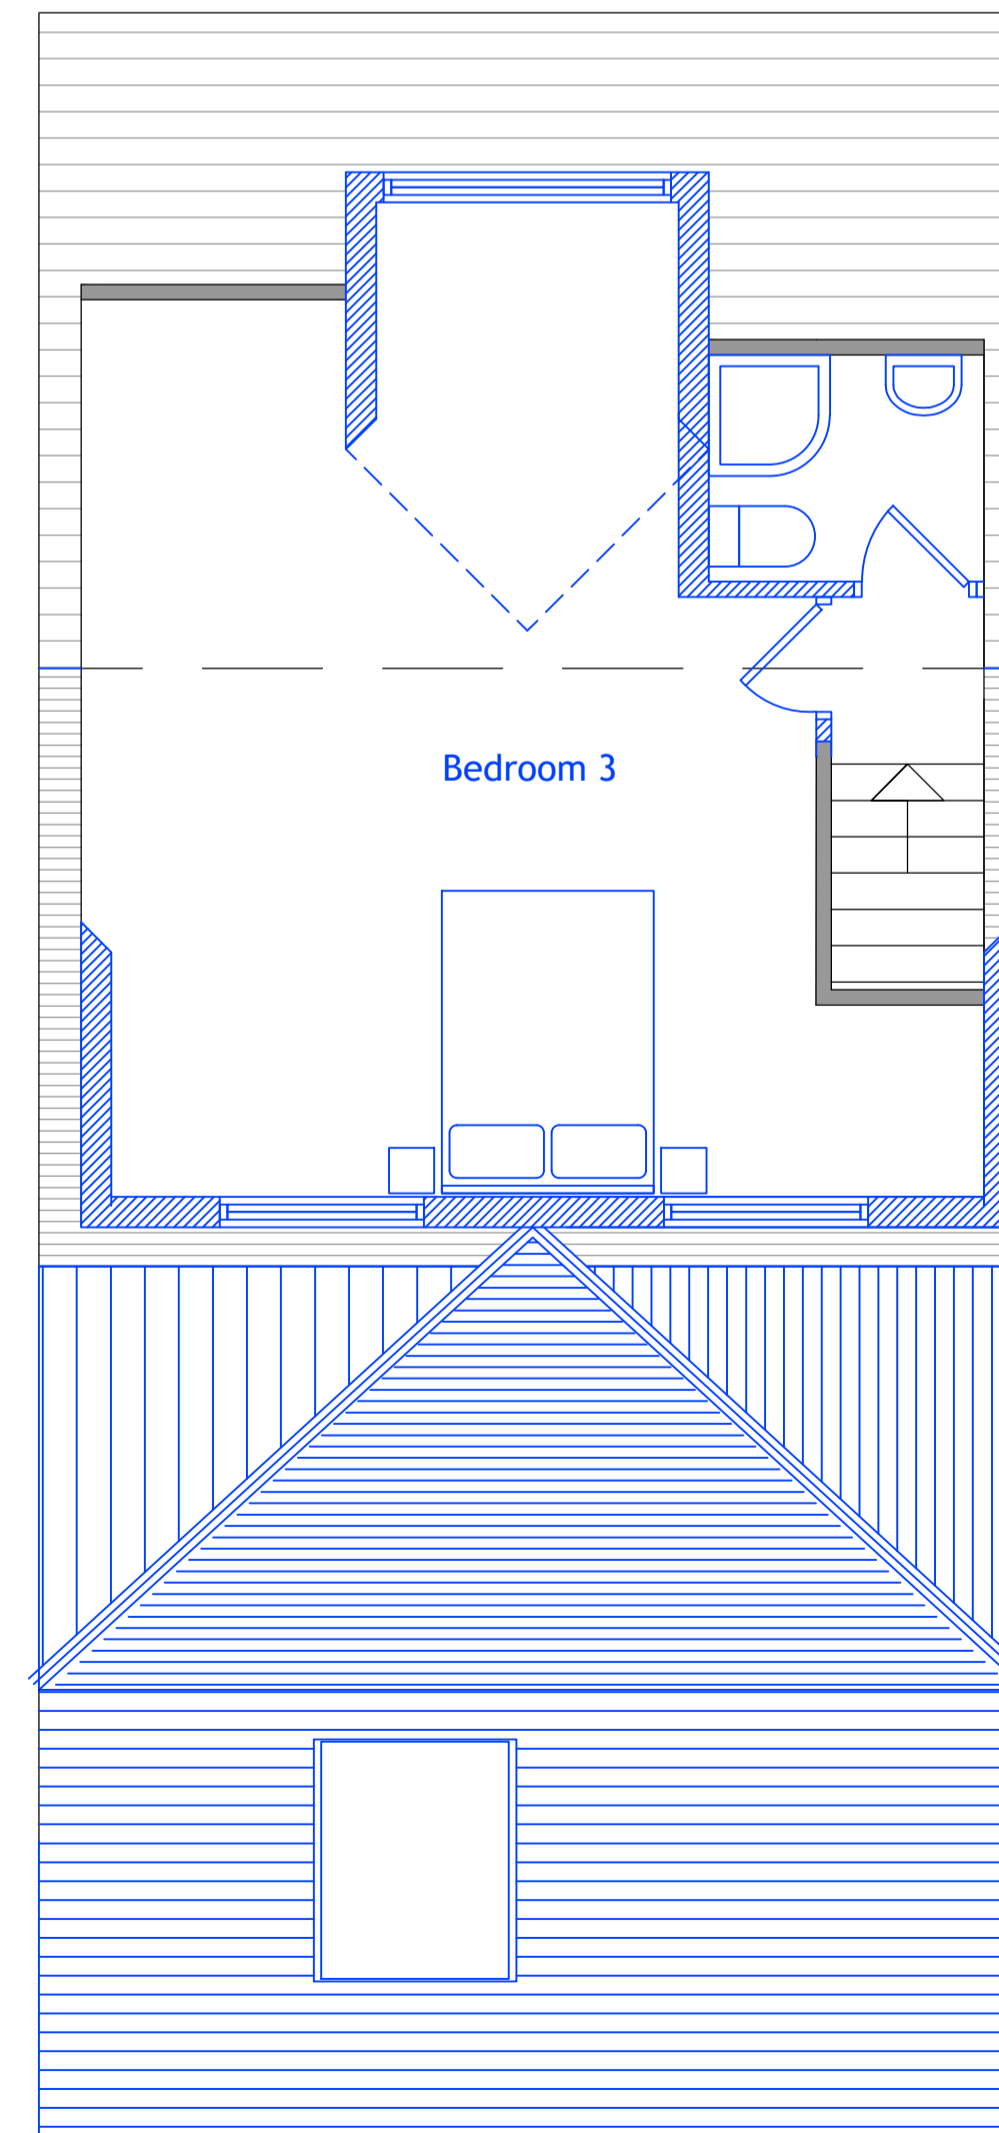

Loft Layout 1.50

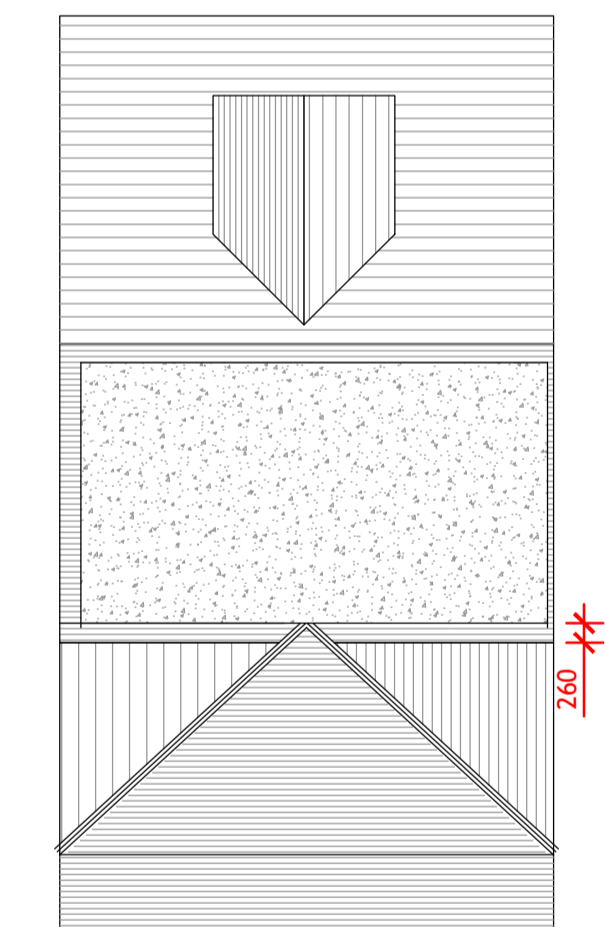

Roof Layout 1.100

REV	DESCRIPTION	DATE	DRAWN

CLIENT	M Rangzeb				
ADDRESS	1 Holly Road Thornton Lodge, Huddersfield, HD1 3SE				
PROJECT	Rear and Front Dormer and Roof Alt				
DRAWING	Existing and Prop Layout and Elevations				
DRAWN	UH	DATE	July 24	SCALE	1.50@A1
DWG No.	2429/01A				
STATUS	PLANNING				