

This drawing is purely for discussion purposes only. It is not to be taken as a proposal for construction detailing, and instead it is primarily intended to convey the overall spatial layout of the building or parts of it. Please refer to the developed production information drawings for detail, construction and measurement purposes.

Do not scale from this drawing for construction or acquisition purposes. Responsibility is not accepted for errors made by others in scaling from this drawing. All construction information must be taken from figured dimensions only. All dimensions and levels must be checked on site and discrepancies between drawings and specification must be reported to GSSArchitecture. © Copyright GSSArchitecture. Ordnance Survey © Crown Copyright 2022. All rights reserved. Licence number GSS 100017356. Map Data Copyright 2022 Google. Registered Office: 35 Headlands, Kettering, Northants, NN15 7ES. Tel: 01536 513 165. Email: gss@gotch.co.uk.

Key Plan

Legend

Department

-  Follow Areas
-  Plant
-  Shared Facilities

NEW FIRE ESCAPE DOORS AND SOLID PLATFORM OVER GAP TO EXTERNAL FOOTPATH

Wall Key


-  Existing Walls
-  New Walls

Rev	Date	Drn	Chk	Description
P06	01/11/24	CJPW	ADP	Stage 03 Update- Plant room added
P05	04/10/24	CJPW	ADP	Stage 03 Issue
P04	20/09/24	CJPW	ADP	Issued for Listed Building Consent
P03	05/09/24	CJPW	ADP	Issued for coordination
P02	23/08/24	CJPW	ADP	Issued for coordination
P01	05/07/24	CJPW	ADP	Stage 2 Issue

GSSarchitecture
KETTERING | HARRGATE | GLOUCESTER | MILTON KEYNES | NEWCASTLE

Project Title:
Ramsden Building
Client:
University of Huddersfield
Drawing Title:
Proposed Basement Floor Plan

Drawn By:	Checked By:	Scale @A1:	Date:
CJPW	ADP	As indicated	
Status:	File No:		
Preliminary Issue	UNI049D		
Draw No:	Rev:		
(00)100	P06		

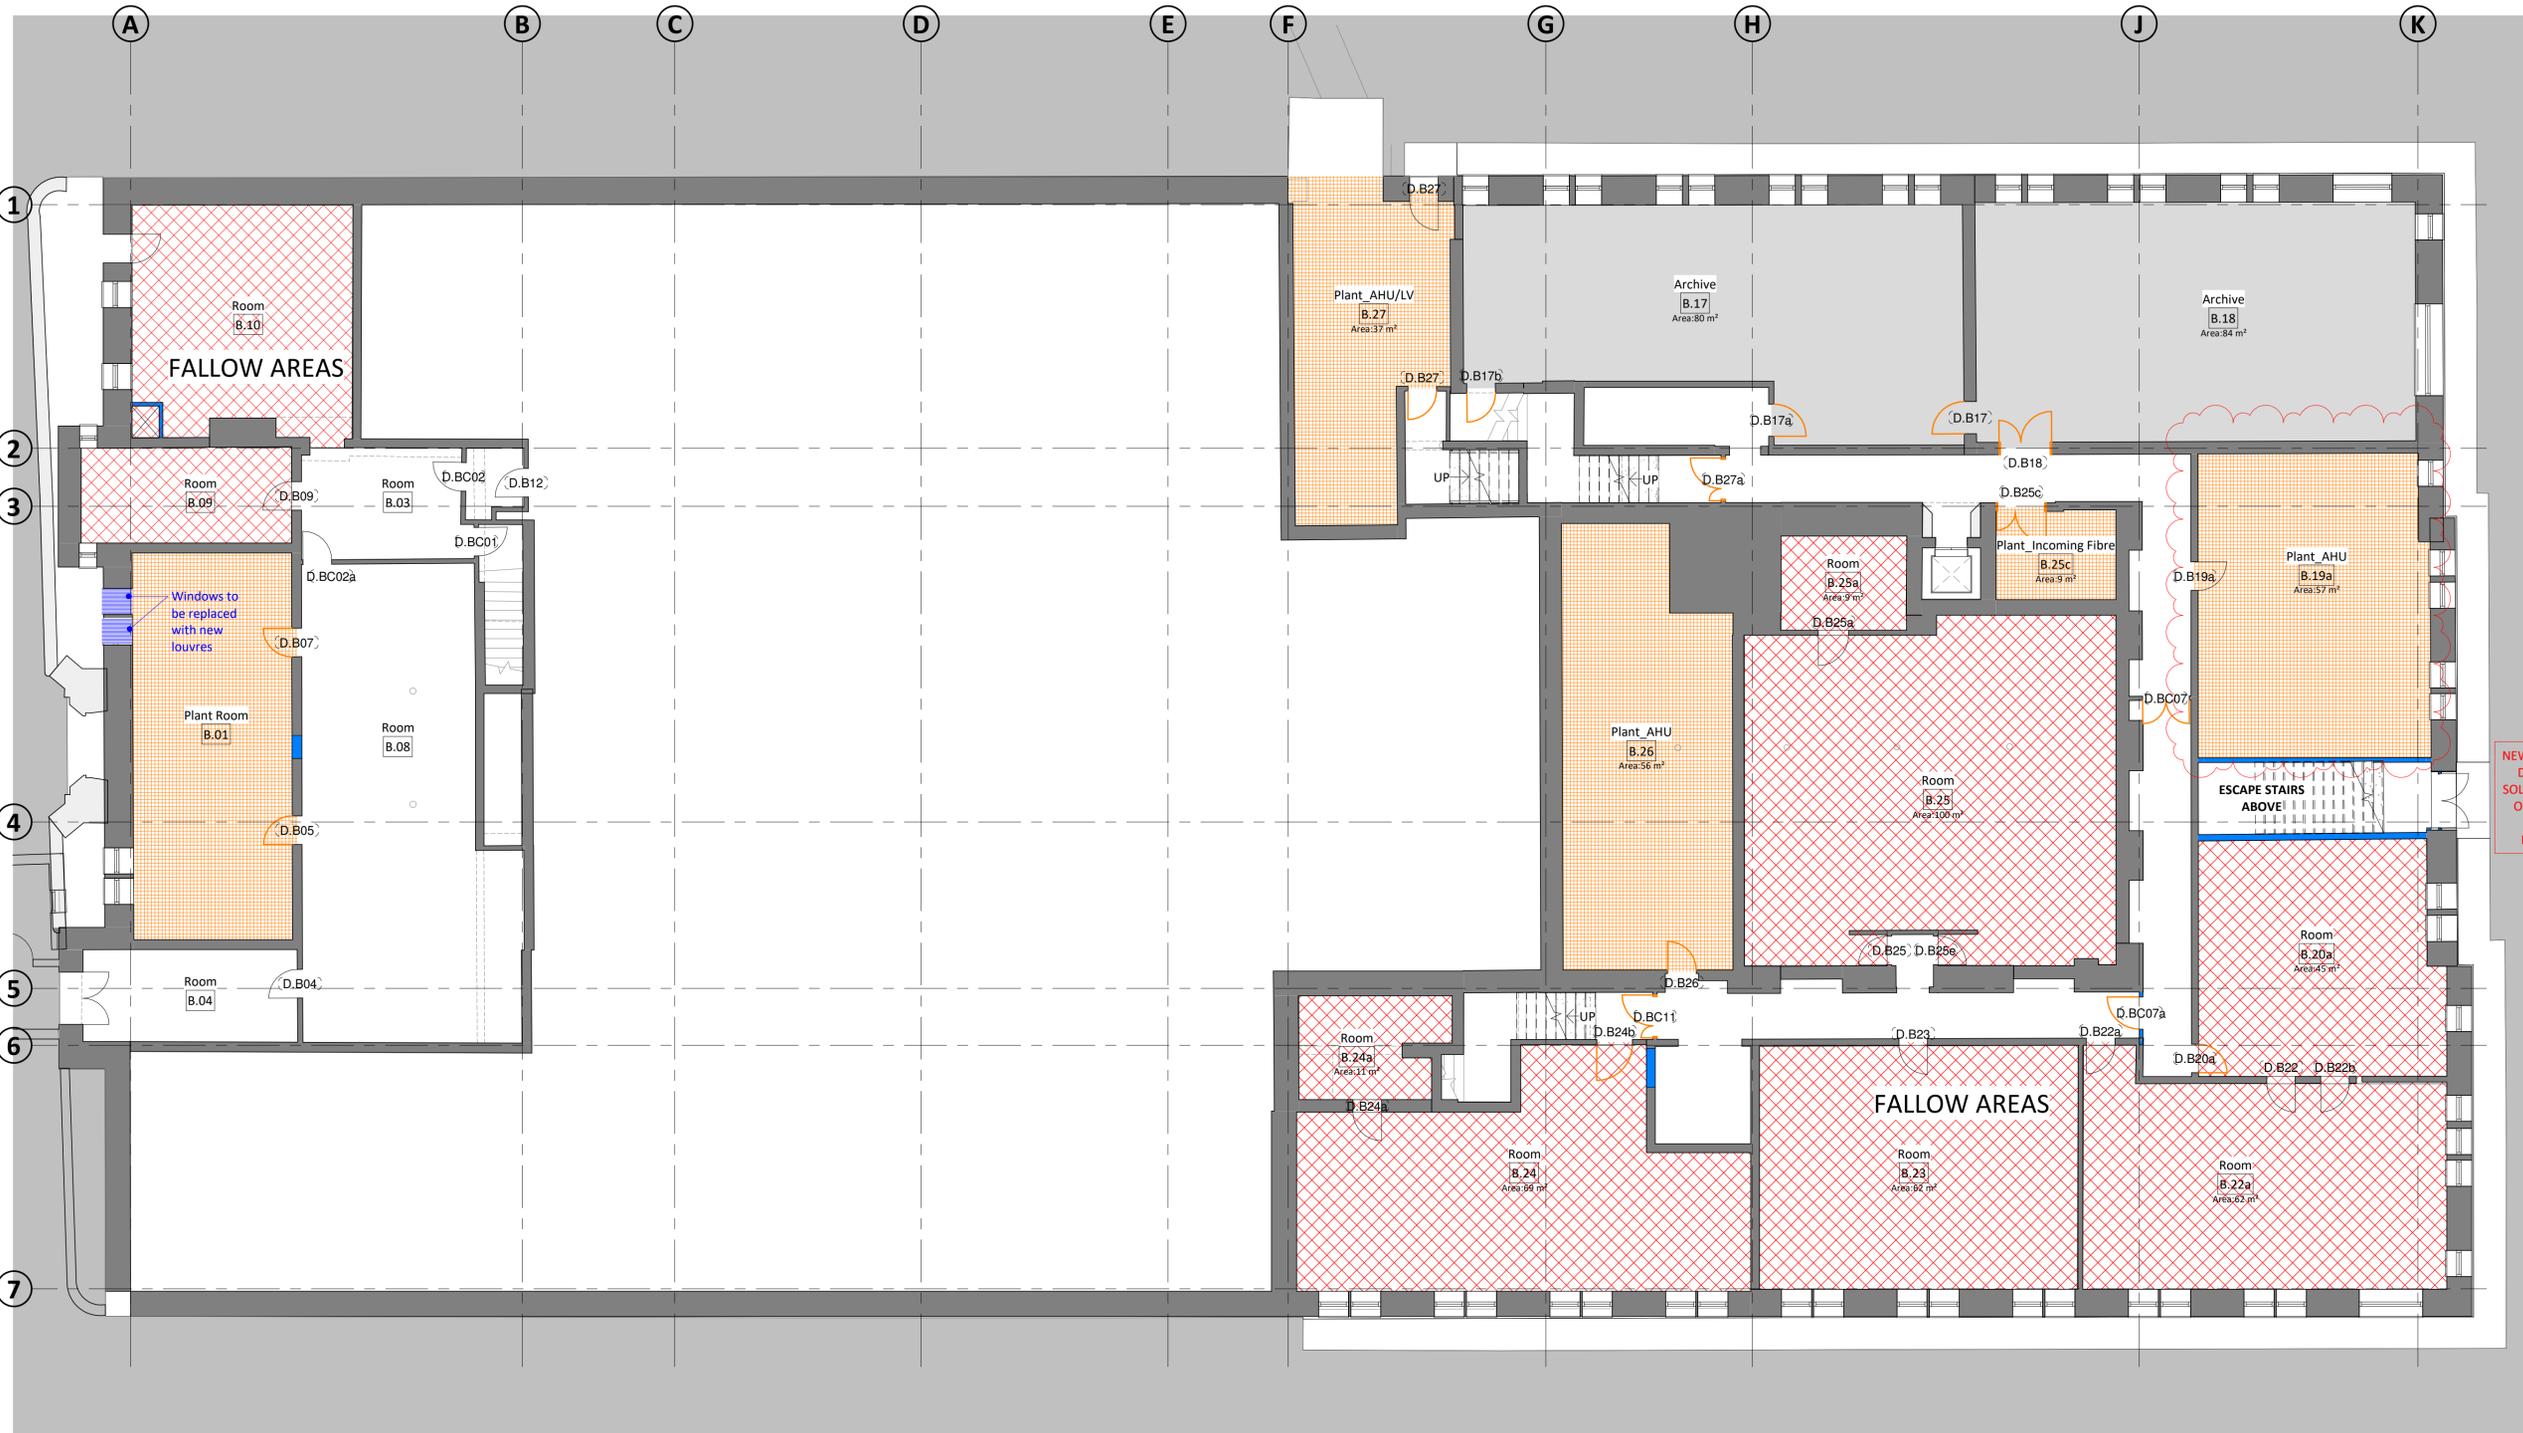

1. PROPOSED BASEMENT FLOOR PLAN
SCALE - 1 : 100@A1

SGE- Secondary Glazing Existing
SGP- Secondary Glazing Proposed

Door Key

-  Type 01 Door- New Fire Rated Heritage Door
-  Type 02 Door- New Heritage Door
-  Type 03 Door- Existing Heritage Door (Refurbished)
-  Type 04 Door- Existing Fire Rated Heritage Door (Refurbished)
-  Type 05 Door- New Modern Door
-  Type 06 Door- Door to be removed, and reused where possible

