
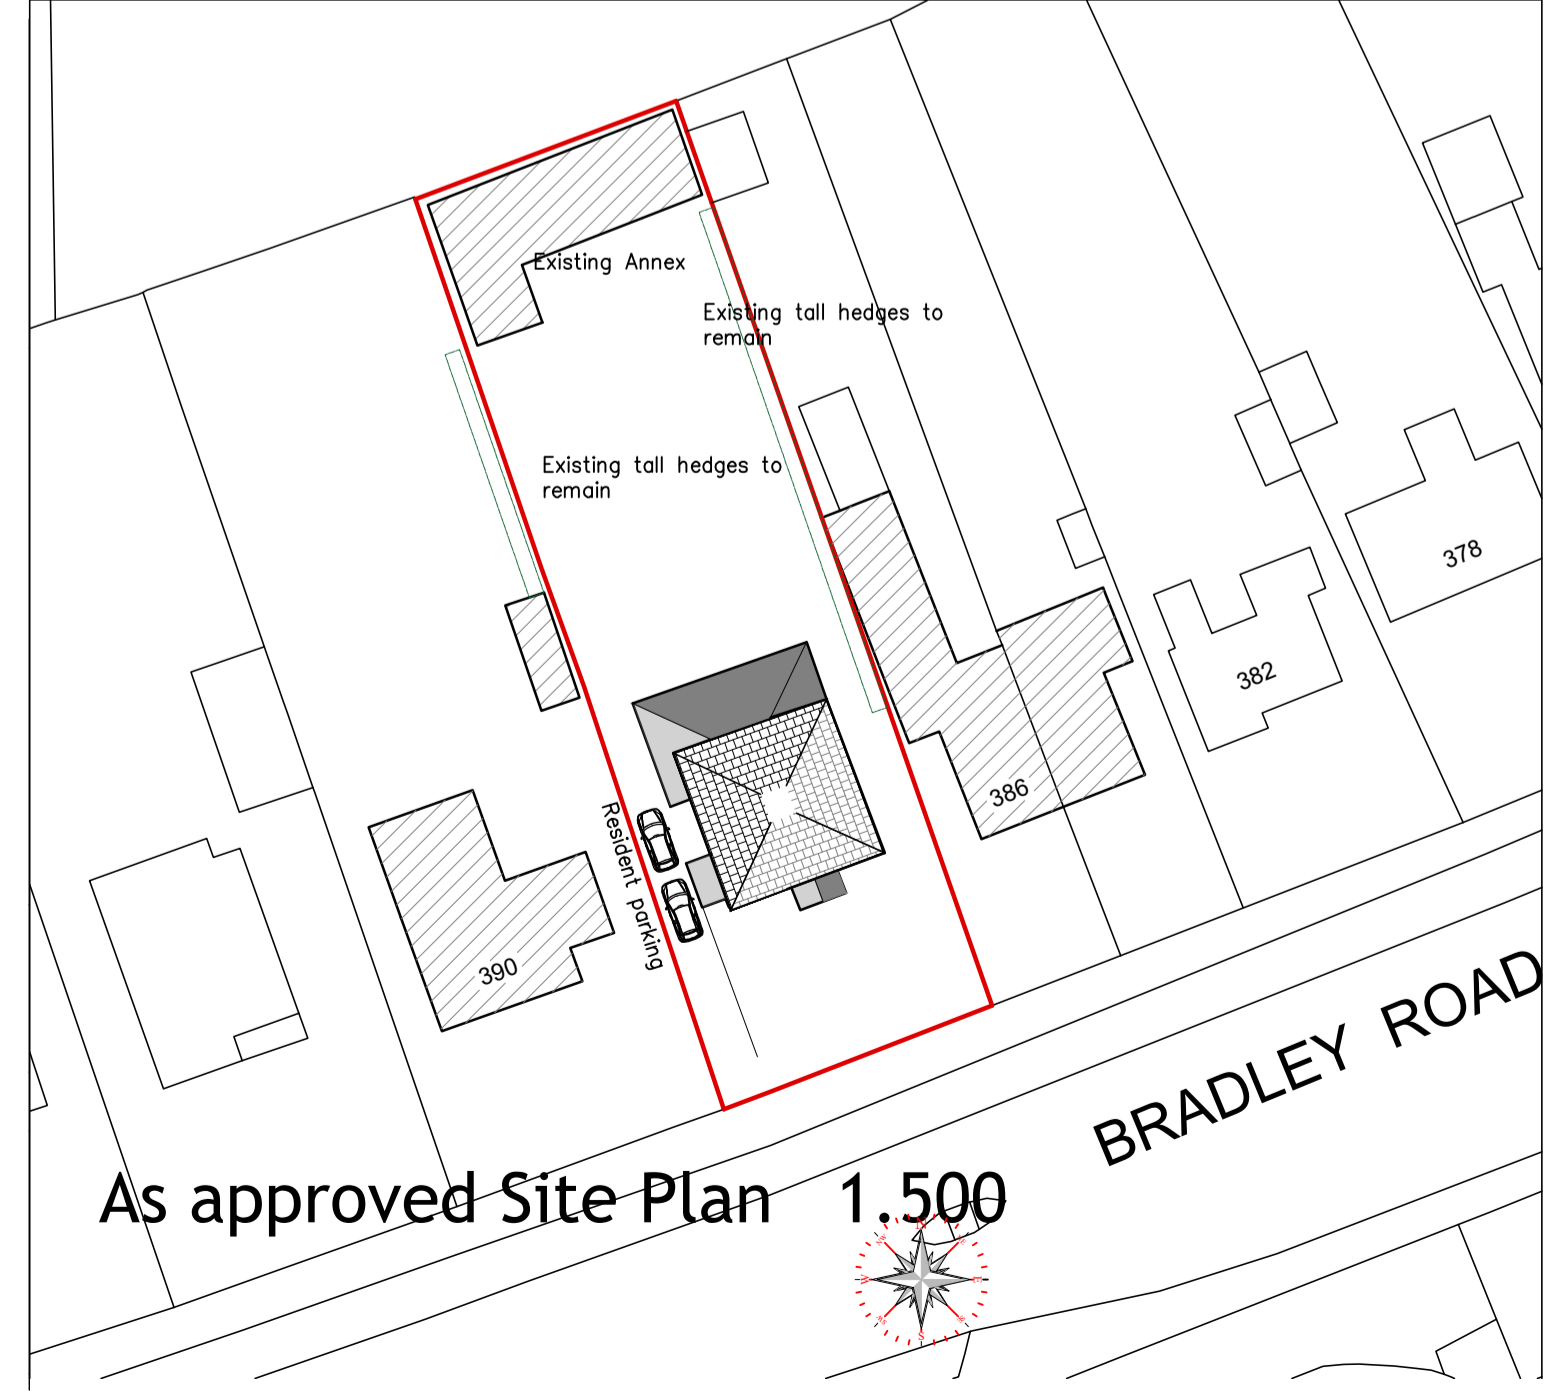
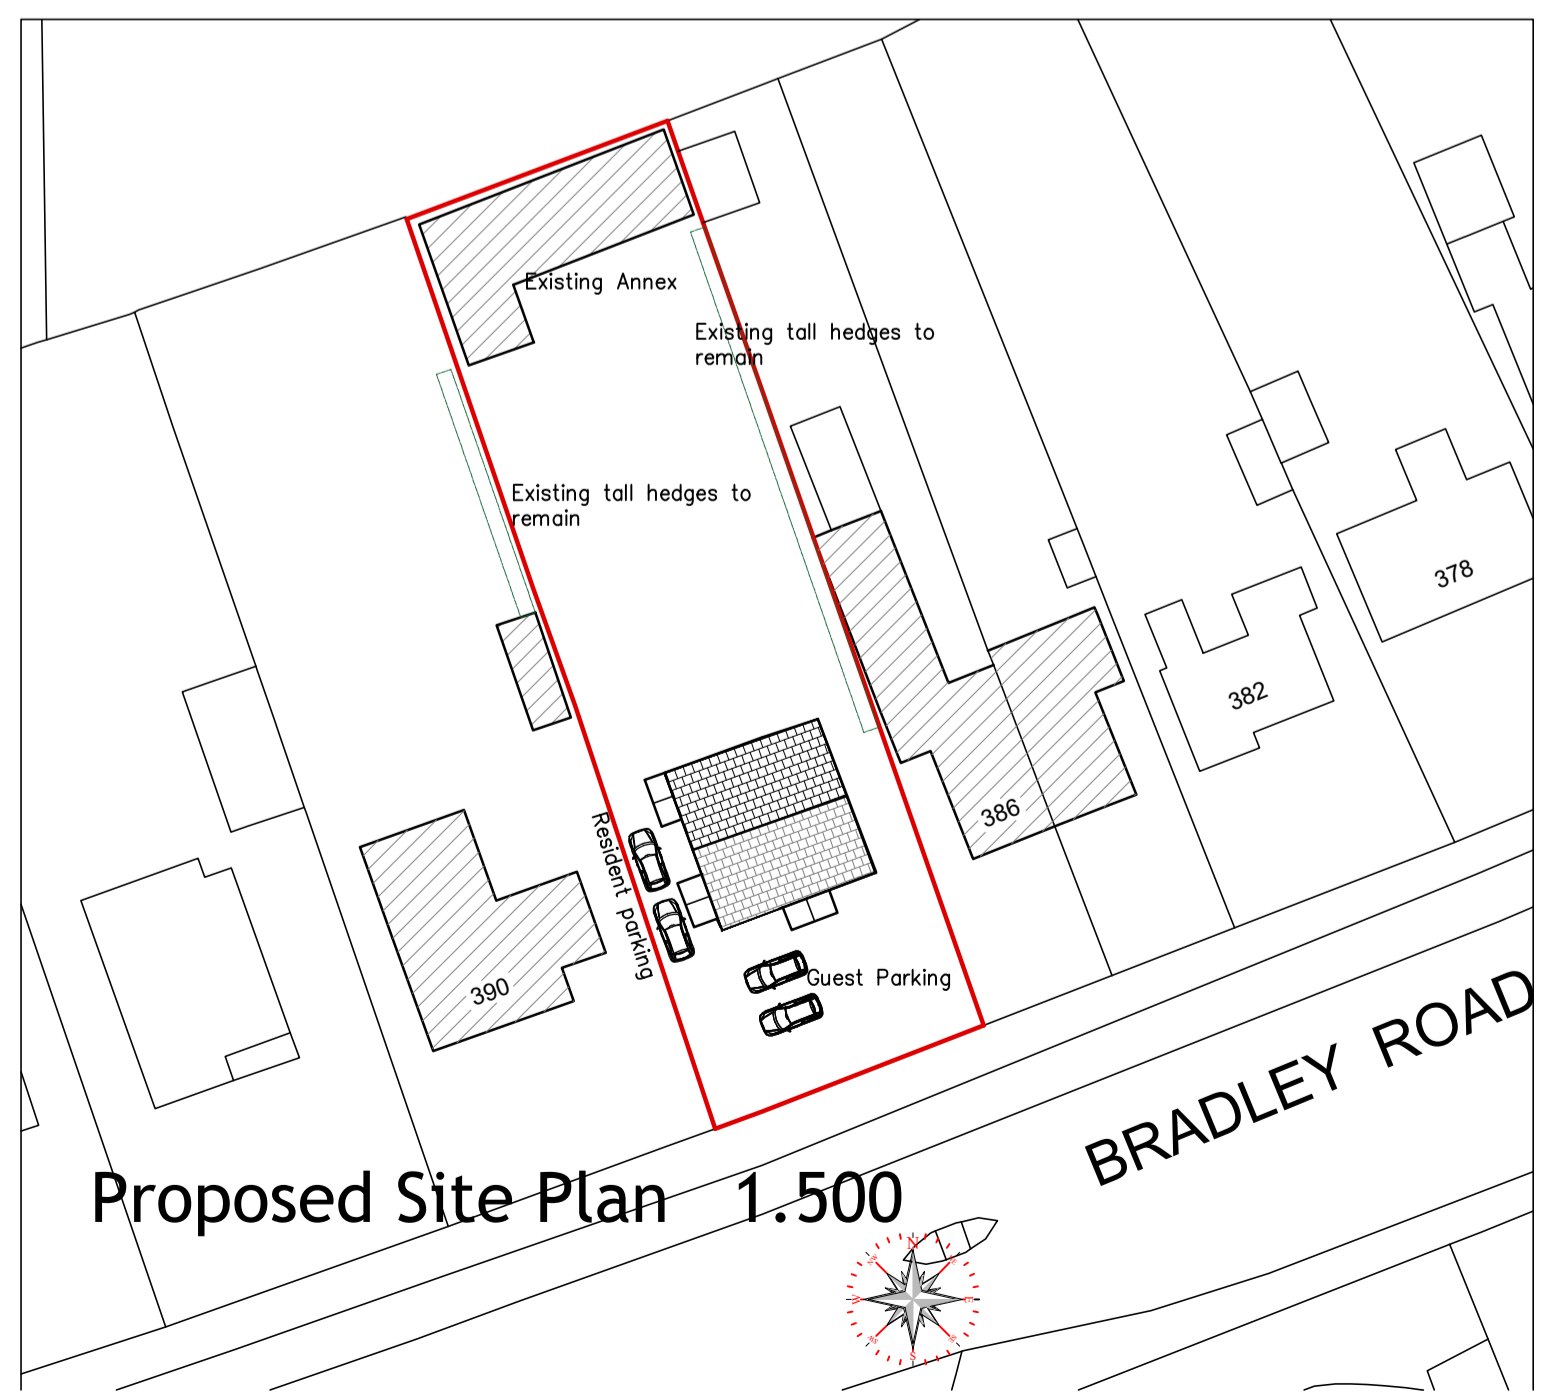
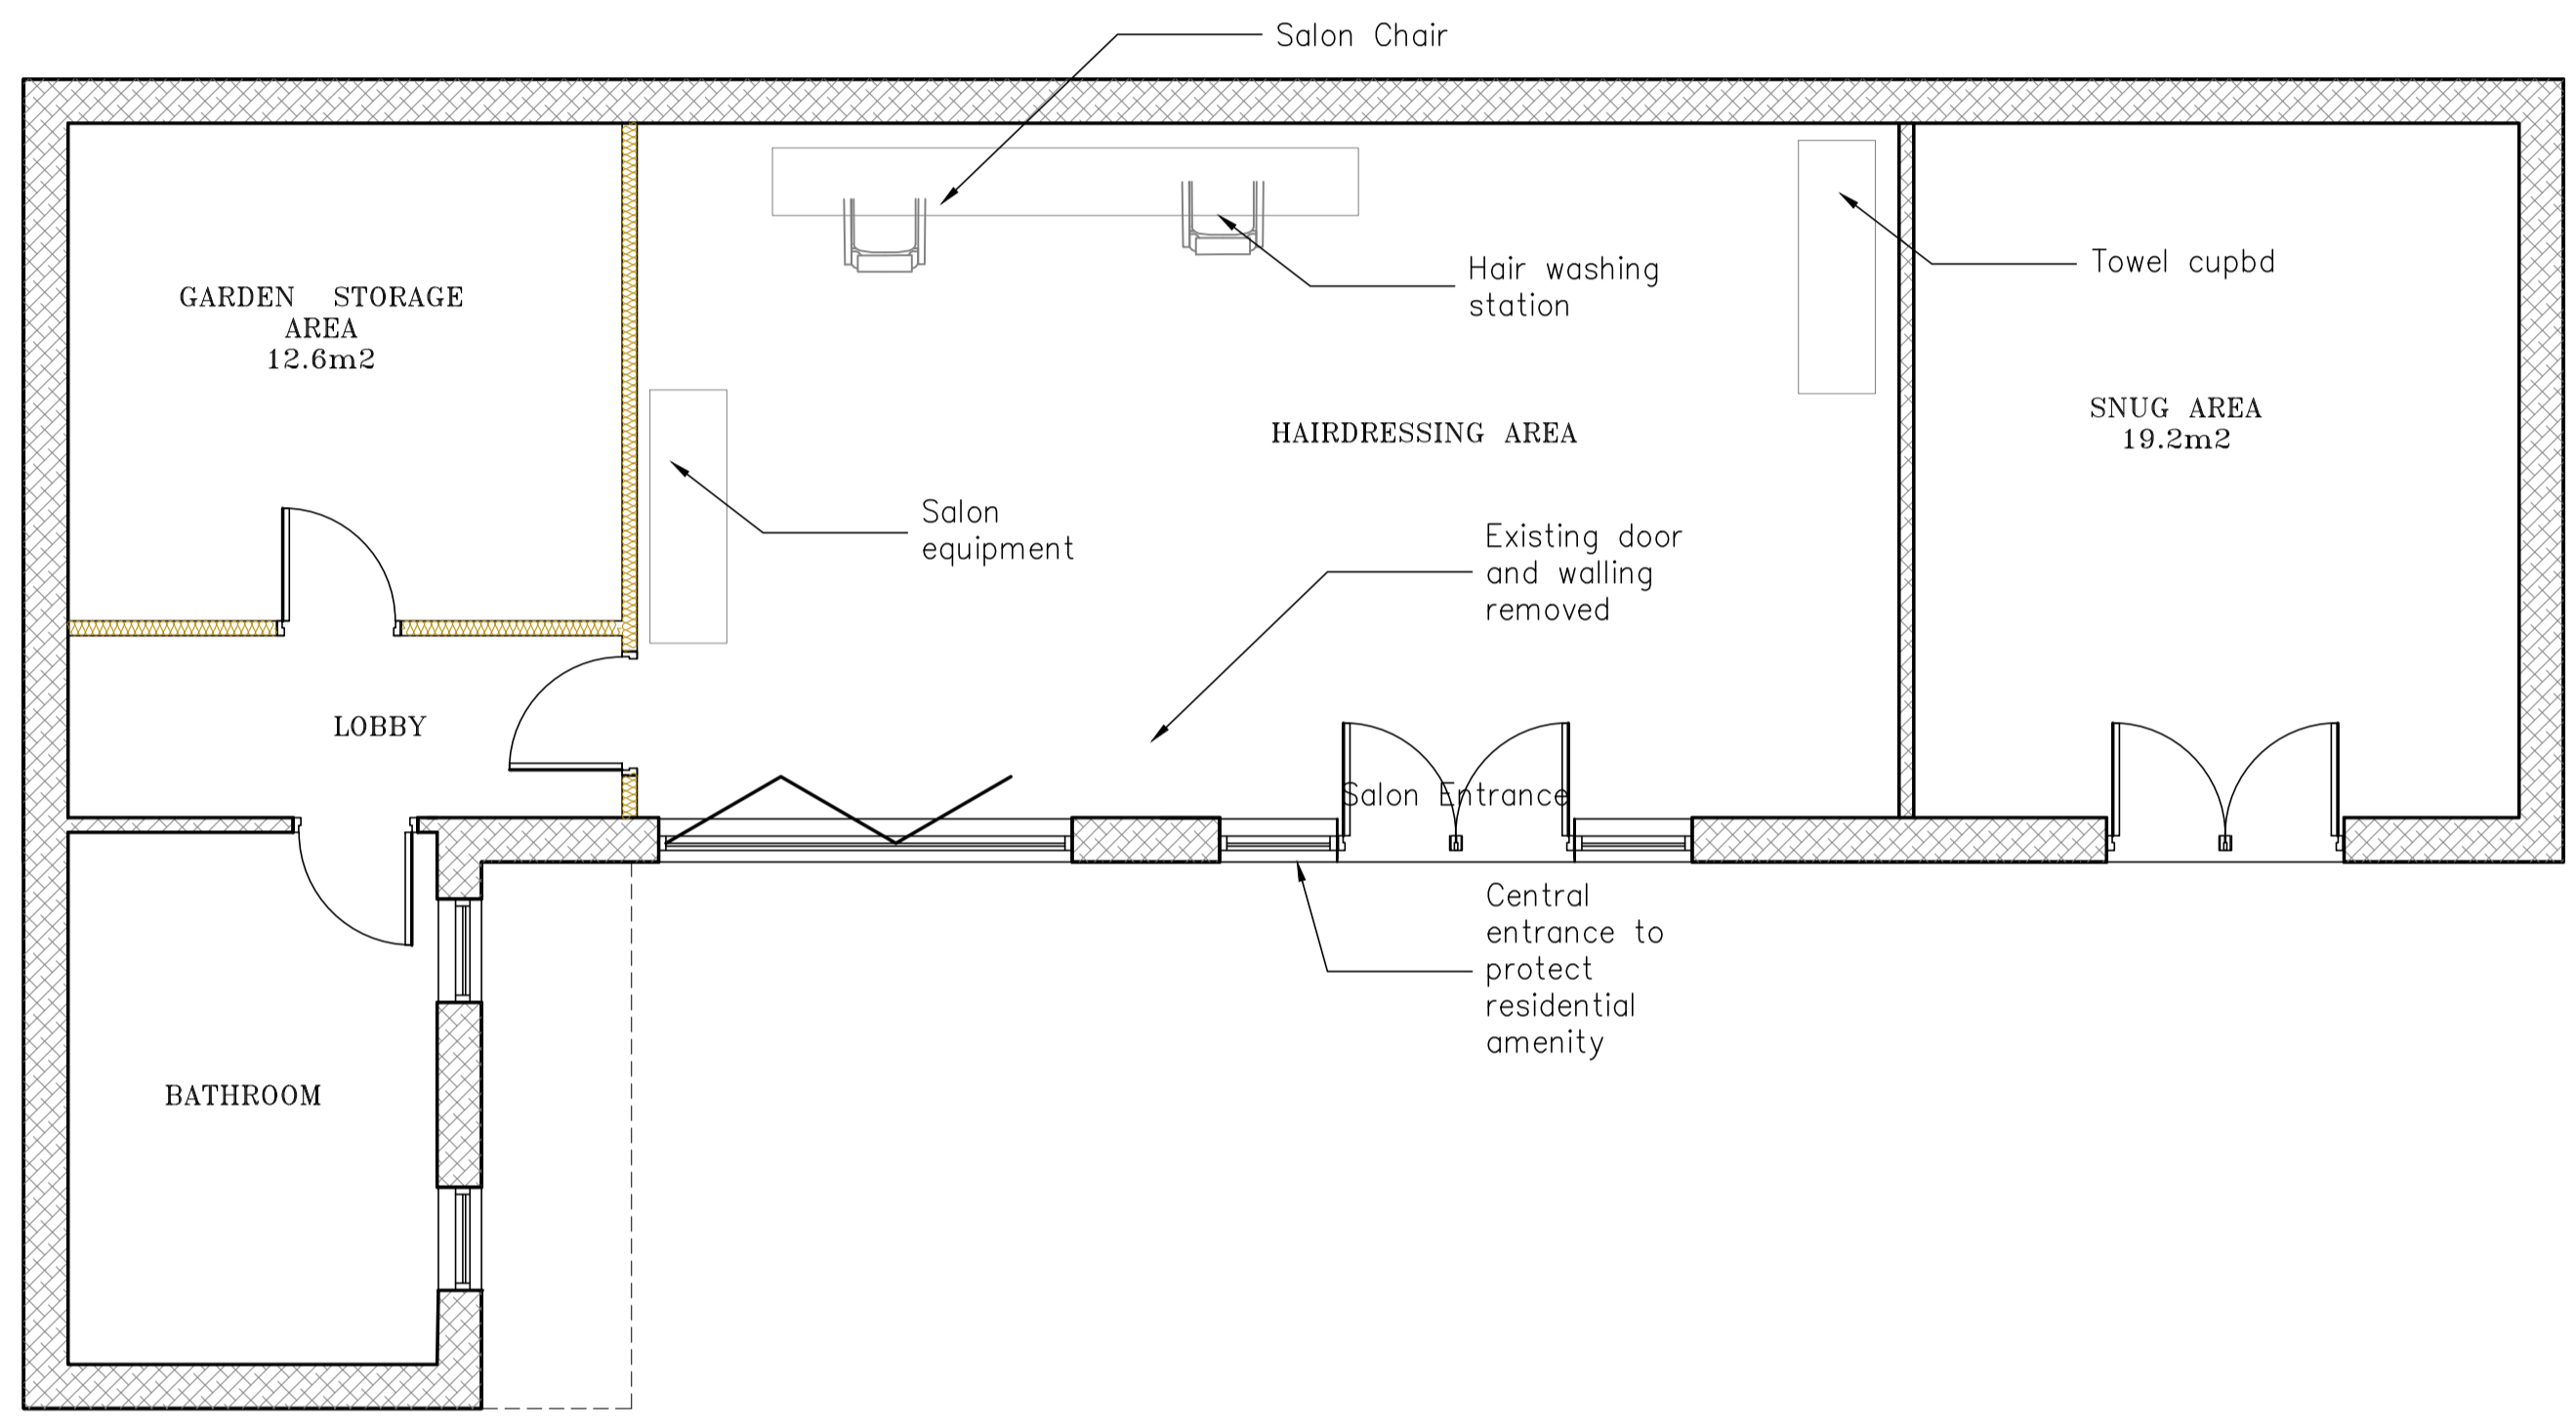
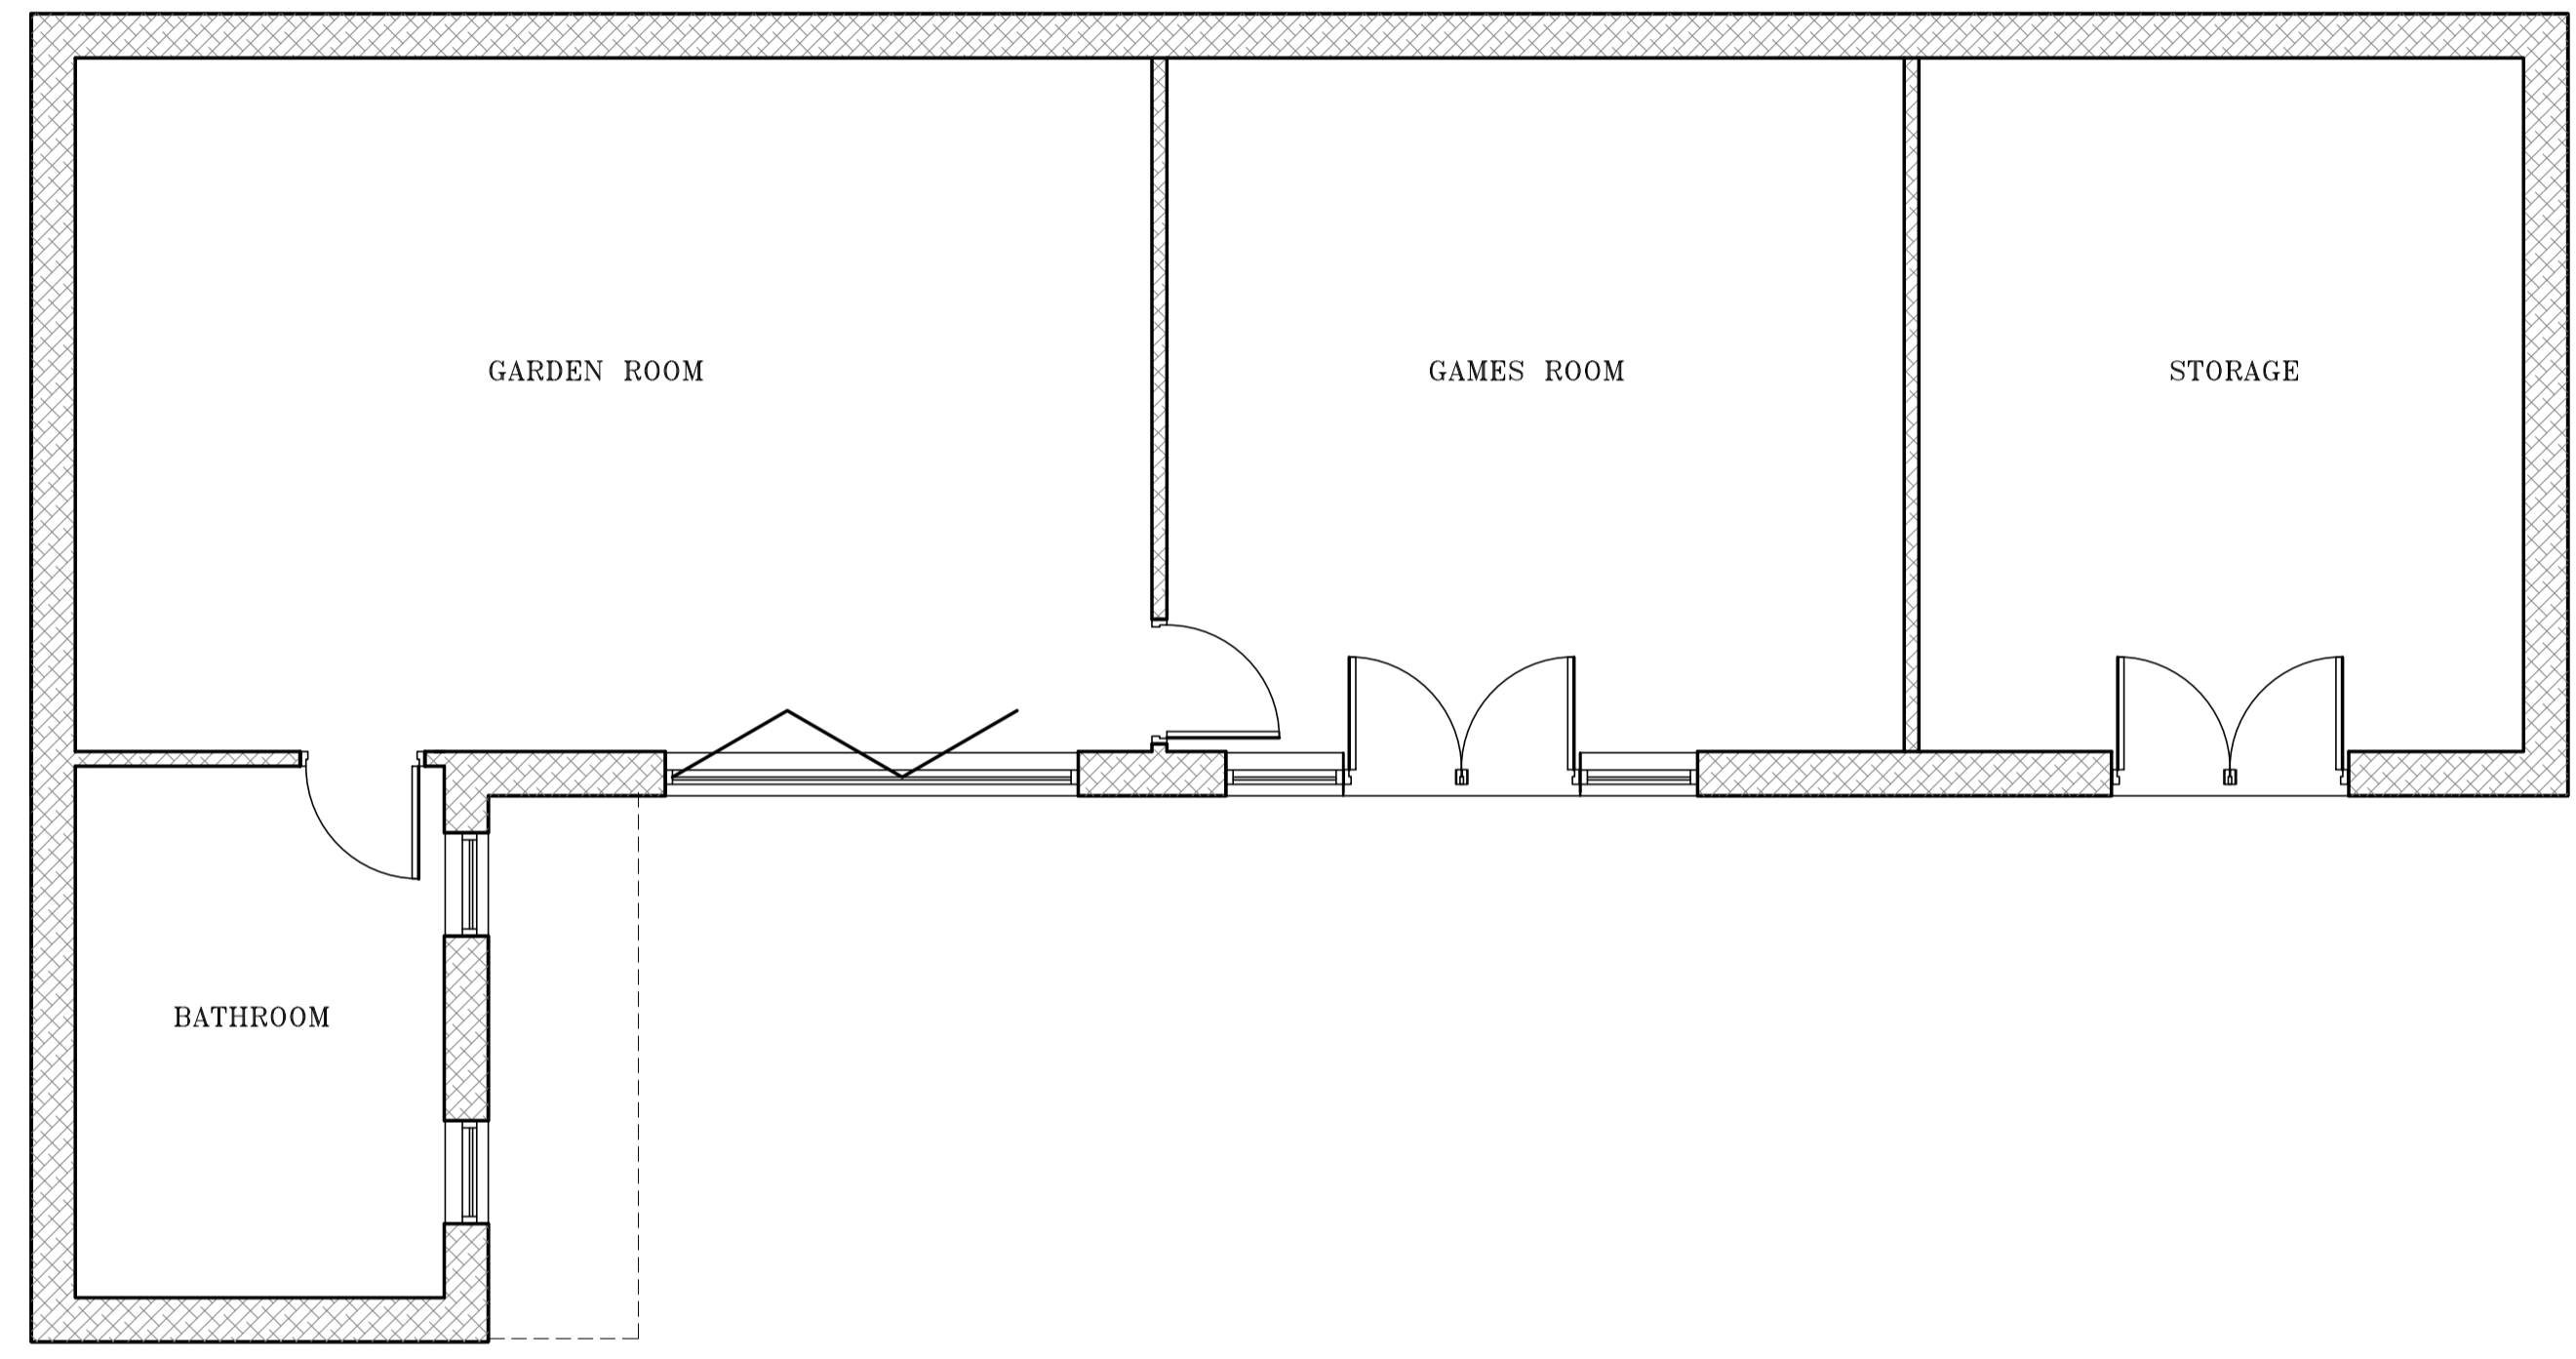
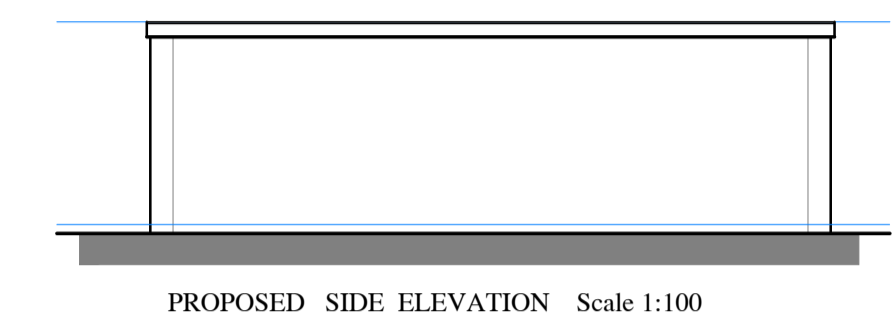
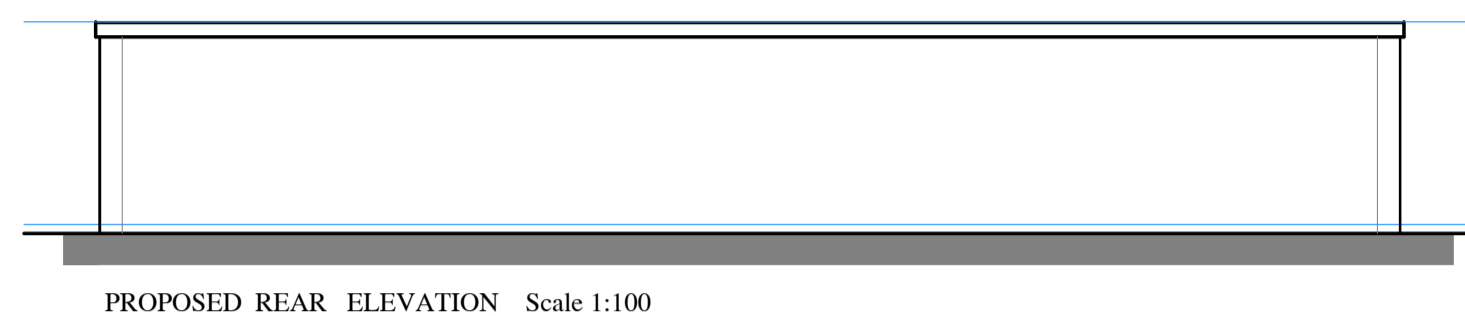
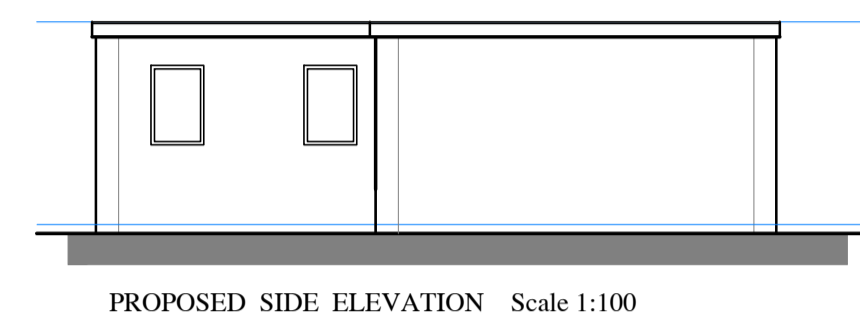
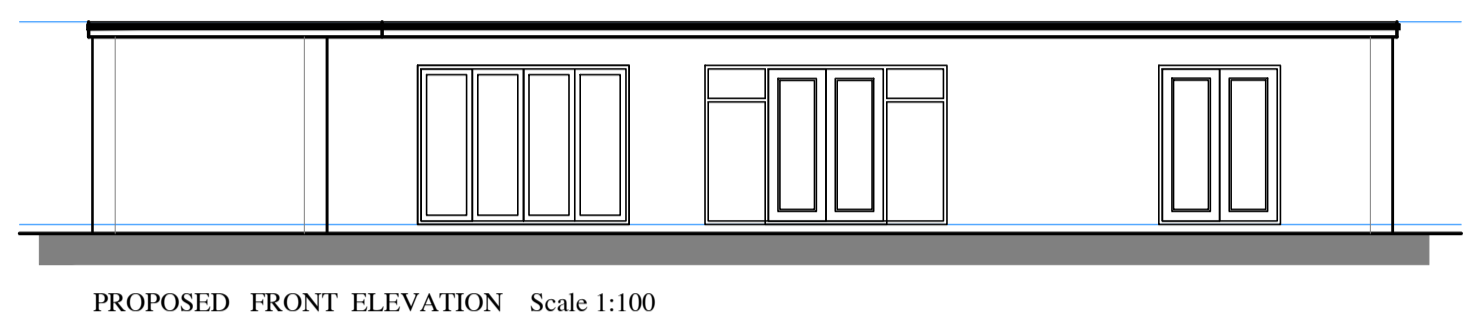
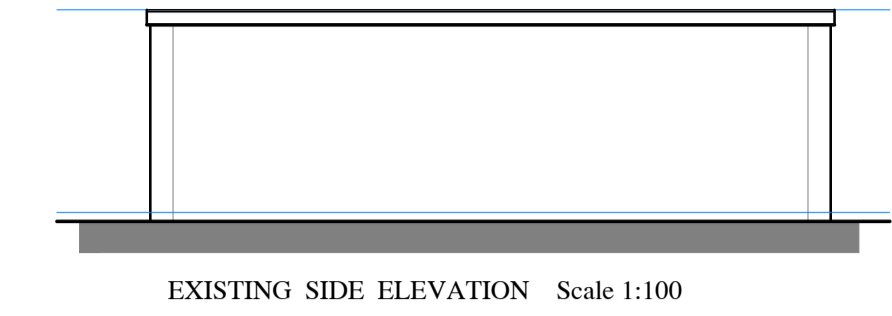
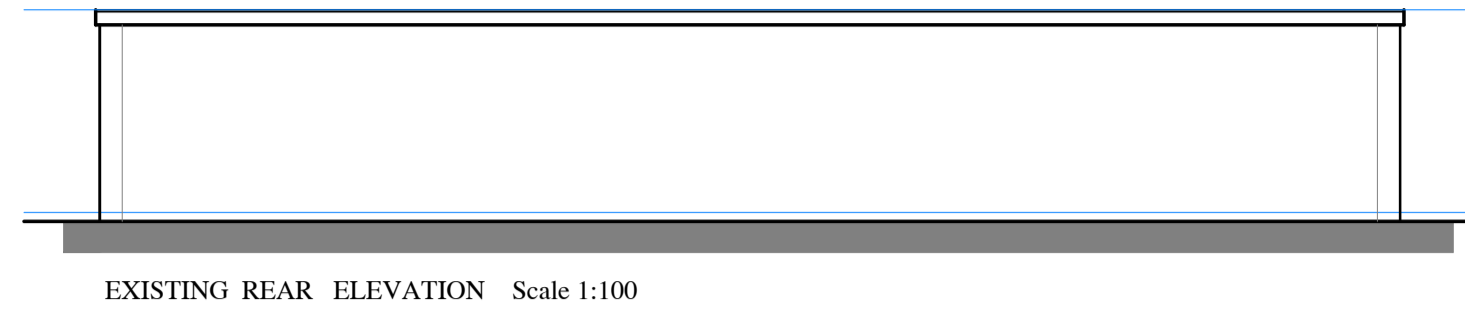
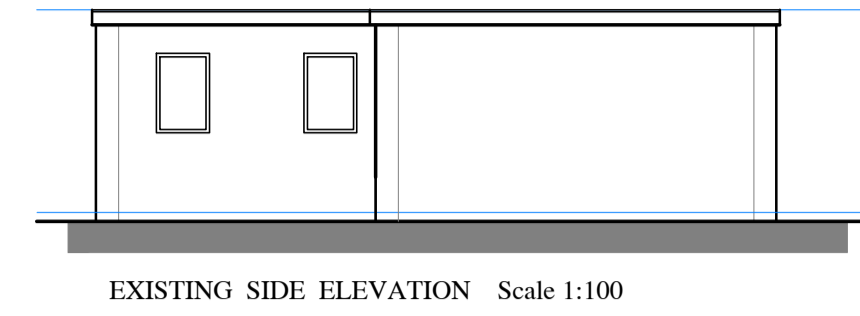


NOTES:
 1. CONTRACTORS AND SUB-CONTRACTORS MUST CHECK AND AGREE ALL DIMENSIONS BEFORE PREPARING SHOP DRAWINGS OR COMMENCING WORK ON SITE.
 2. CONTRACTORS ARE RESPONSIBLE FOR INFORMING THE DESIGNER OF ANY DISCREPANCY DISCOVERED ON THIS DRAWING OR BETWEEN THIS DRAWING AND ANY OTHER RELATED DOCUMENTS. WORK TO BE CARRIED OUT AS SHOWN ON THIS DRAWING.
 3. WRITTEN DIMENSIONS ONLY ARE TO BE USED FROM THIS DRAWING-IF ANY DOUBTS EXIST-ASK FOR CLARIFICATION.
 THE DRAWING AND THE CONTRACTOR AND ARCHITECT HEREIN ARE TO DESIGNER'S NOTICE AND WILL BE HELD RESPONSIBLE ONLY UNDER CONTRACT.

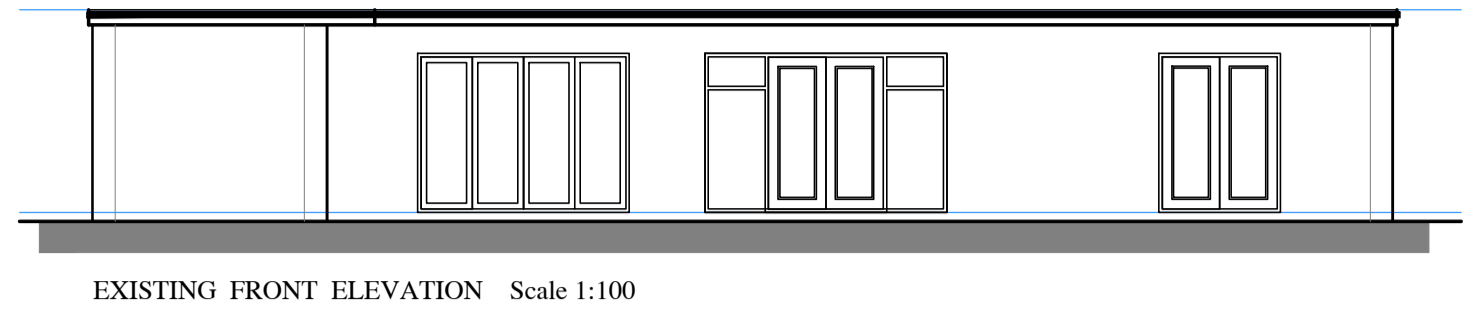

site plan added rev c		
Title:	EXISTING AND PROPOSED LAYOUT.	
Project:	PROPOSED COU OF A GARDEN ROOM. TO CREATE AN ANCILLARY ANNEX AND TO FACILITATE WORKING FROM HOME. AT 388 BRADLEY ROAD HUDDERSFIELD HD2 1PU	
Client:	MRS S HUSSAIN	
Scale:	1:100 & 1:50.	Drawn: P.M.
Date:	OCT 2024	Rev H
	PDA 23-157-004	