


Existing Front Elevation - North West


1:100

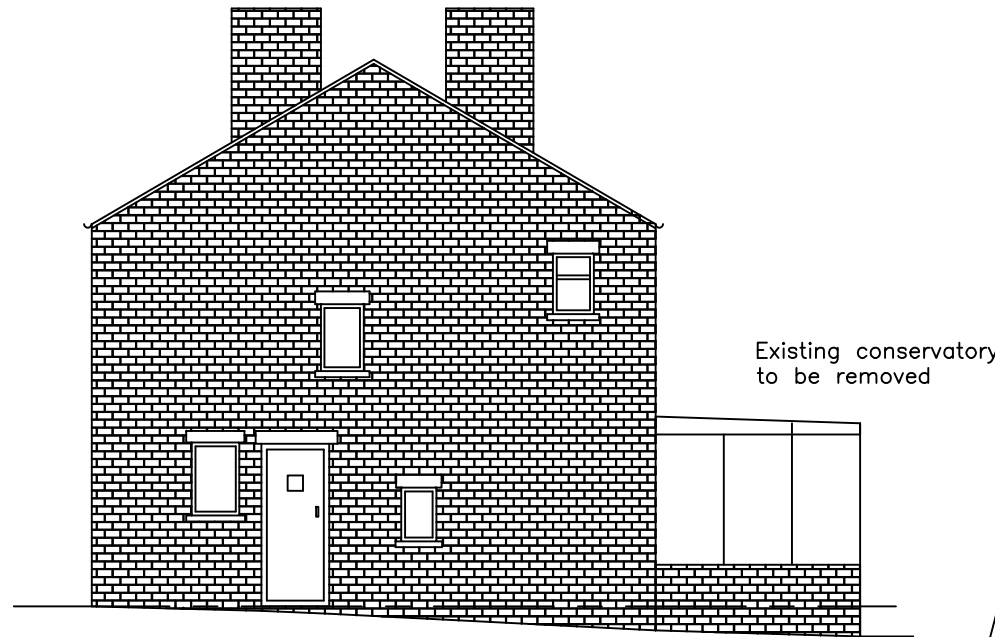

Existing Side Elevation - South East


1:100

NOTE  
 MATERIALS TO MATCH EXISTING  
 THESE NOTES DO NOT COMPRISE A FULL SPECIFICATION  
 THEY ARE FOR GENERAL GUIDANCE ONLY AND THEIR  
 PRIMARY FUNCTION IS TO ASSIST LOCAL AUTHORITY  
 OFFICERS IN DETERMINING BUILDING REGULATION COMPLIANCE.  
 ALL DIMENSIONS MUST BE CHECKED ON SITE PRIOR TO WORKS  
 STARTING.  
 ALL WORKS MUST BE CARRIED OUT IN ACCORDANCE WITH  
 CURRENT BUILDING REGULATIONS, CODES OF PRACTICE AND  
 PLANNING OFFICERS REQUIREMENTS.  
 ALL MATERIALS MUST COMPLY WITH CURRENT BRITISH STANDARDS  
 IN SITUATIONS USED.

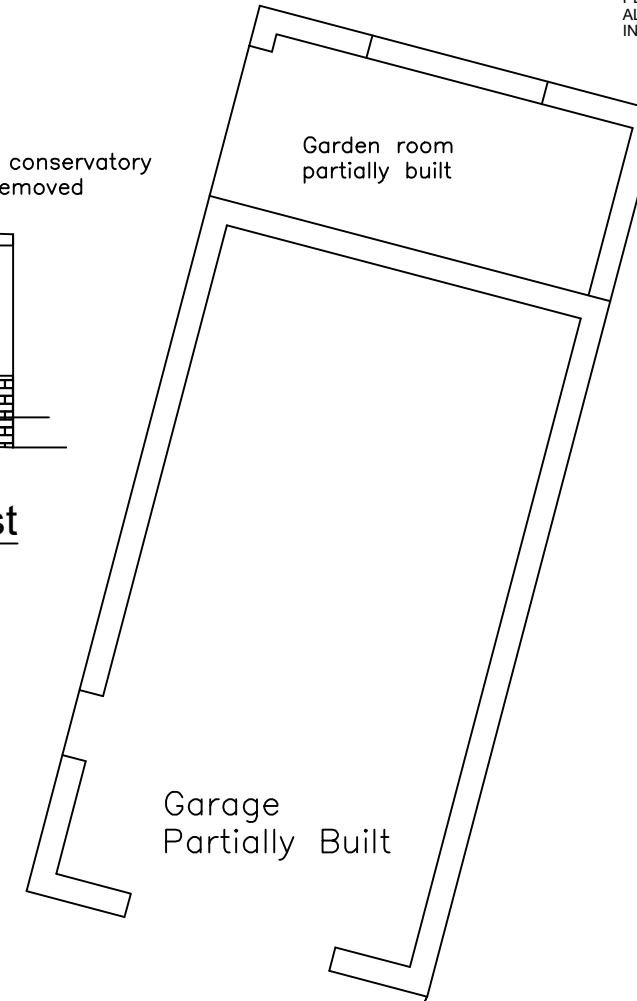


Existing Ground Floor Plan & Part Site Plan

1:100

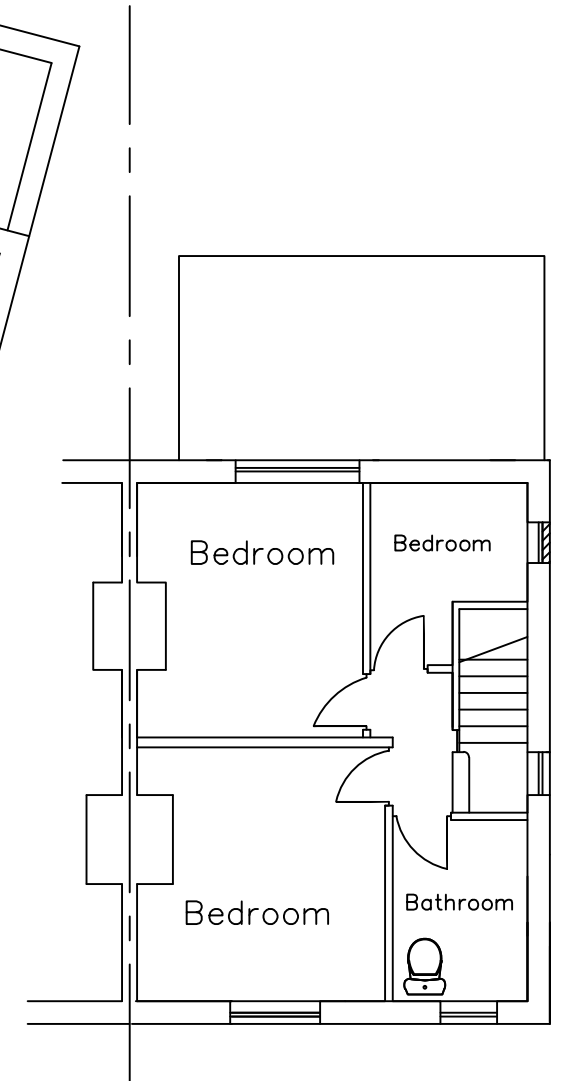


Existing First Floor Plan

1:100

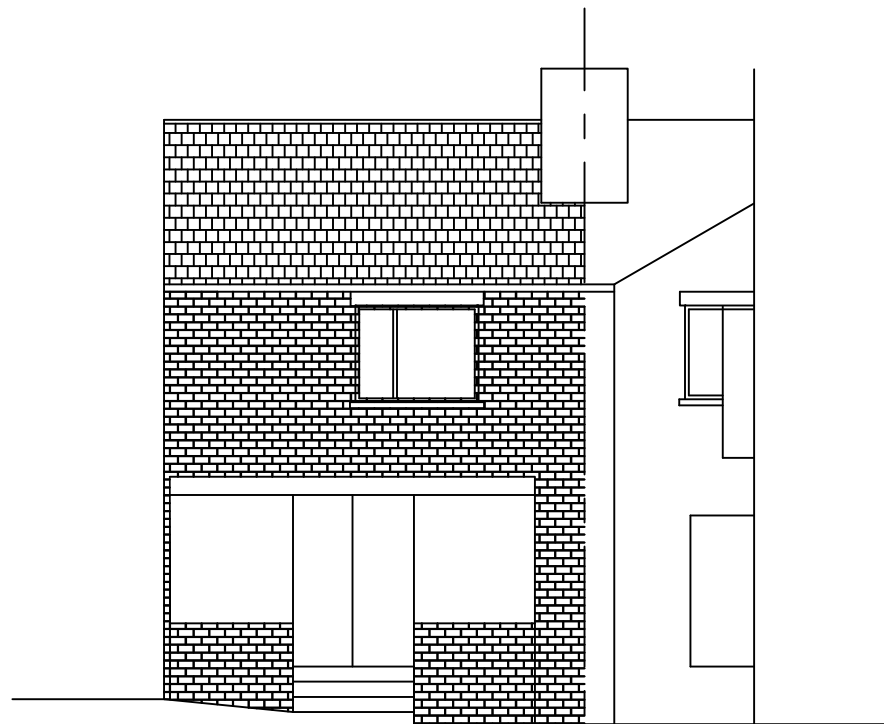

Existing Rear Elevation - North East

1:100

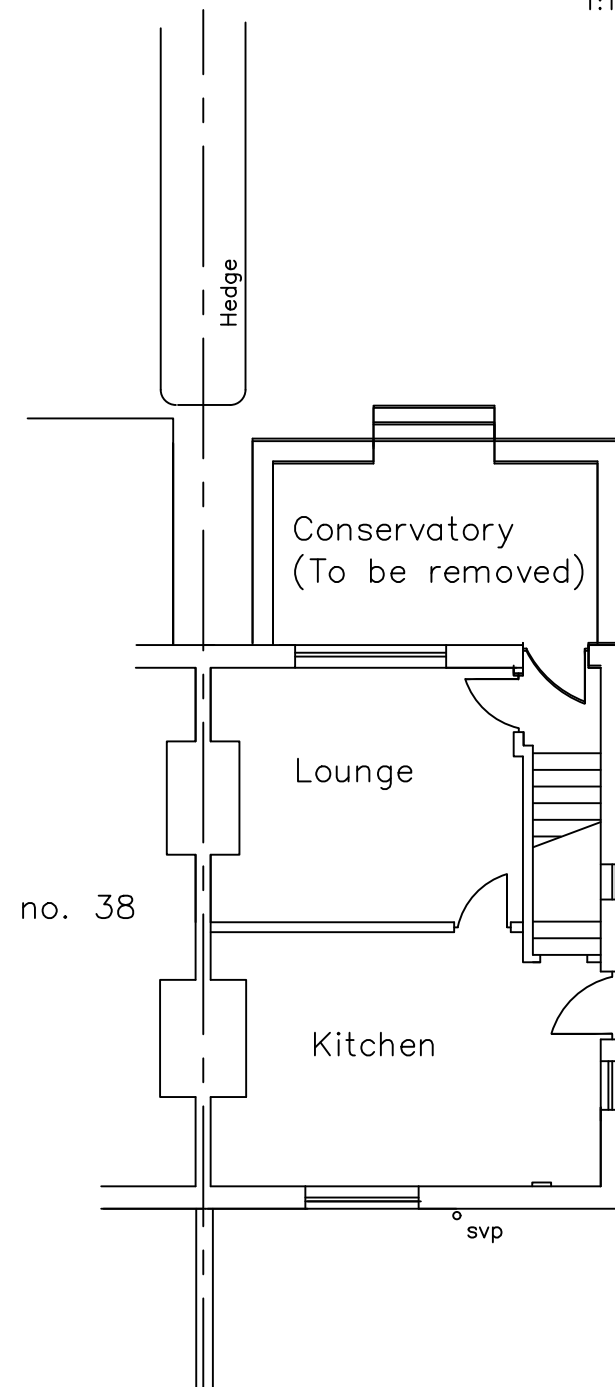

MIRFIELD DESIGNS  
 Planning & Building Control Services

Tel: 07877959728  
 Email: mirfelddesigns@gmail.com

Client Mr Wood & Ms Kaye	
Job 40 Highfield Drive Birstal	
Title Existing Elevations & Floor Plans	
Drawn By RK	Date Aug 2024
Eng. Check	Scale 1:100
Tech. Check	
Drawing No. 2024 / 464 / 01	Rev. 